

UNIOPOLIS GRAIN STORAGE CONDOMINIUM

UNIOPOLIS ~ OHIO

County Auditor's Certificate
Drawing Filed this 13th day of Nov., 1981

Vernon E. Janger

Auglaize County Auditor

County Recorder's Certificate No. _____

Filed for record in the Auglaize County Recorder's
Office this 13th day of Nov., 1981 at 1:27 P.M. and
Recorded in Plat Cabinet A on Page A-141-142

Marlene E. Schumann

Auglaize County Recorder L.K.

THIS DRAWING DIVIDES THE GRAIN
STORAGE BIN INTO 188 EQUAL PARTS;


A-1 THRU A-47

B-1 THRU B-47


C-1 THRU C-47

D-1 THRU D-47

NORTH

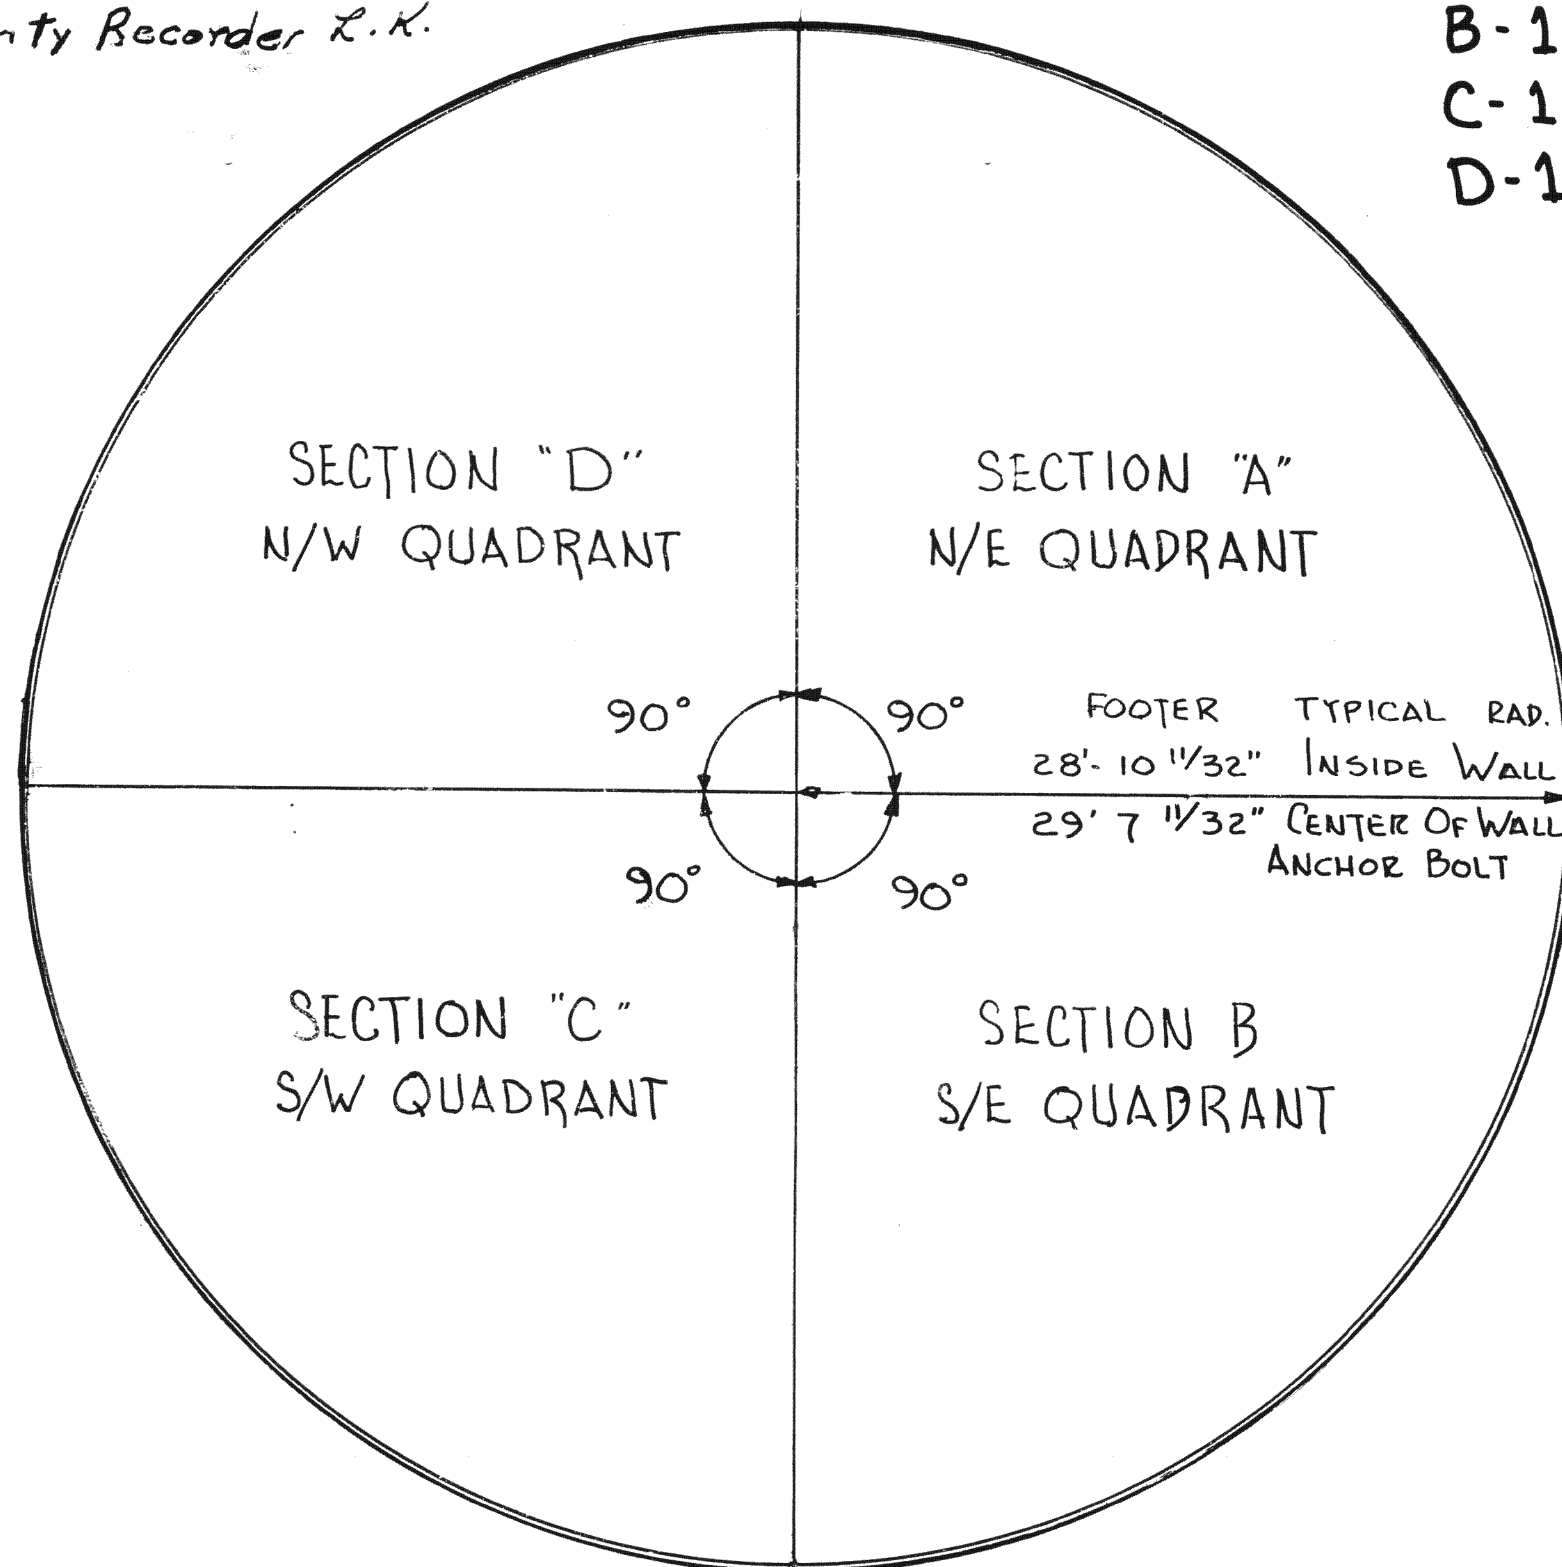


BIN DIVIDED INTO 4
EQUAL PARTS VERTICALLY
"A", "B", "C" & "D"

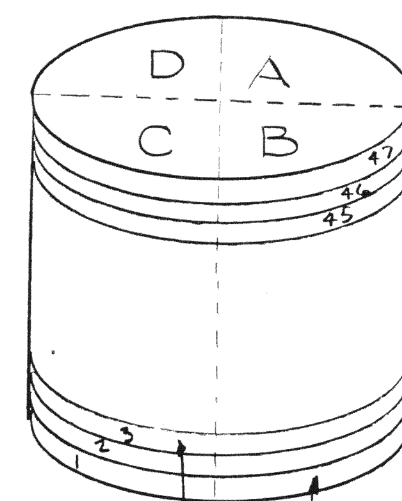

EXAMPLE:
THIS IS SECTION C-3

EXAMPLE:
THIS IS SECTION B-1

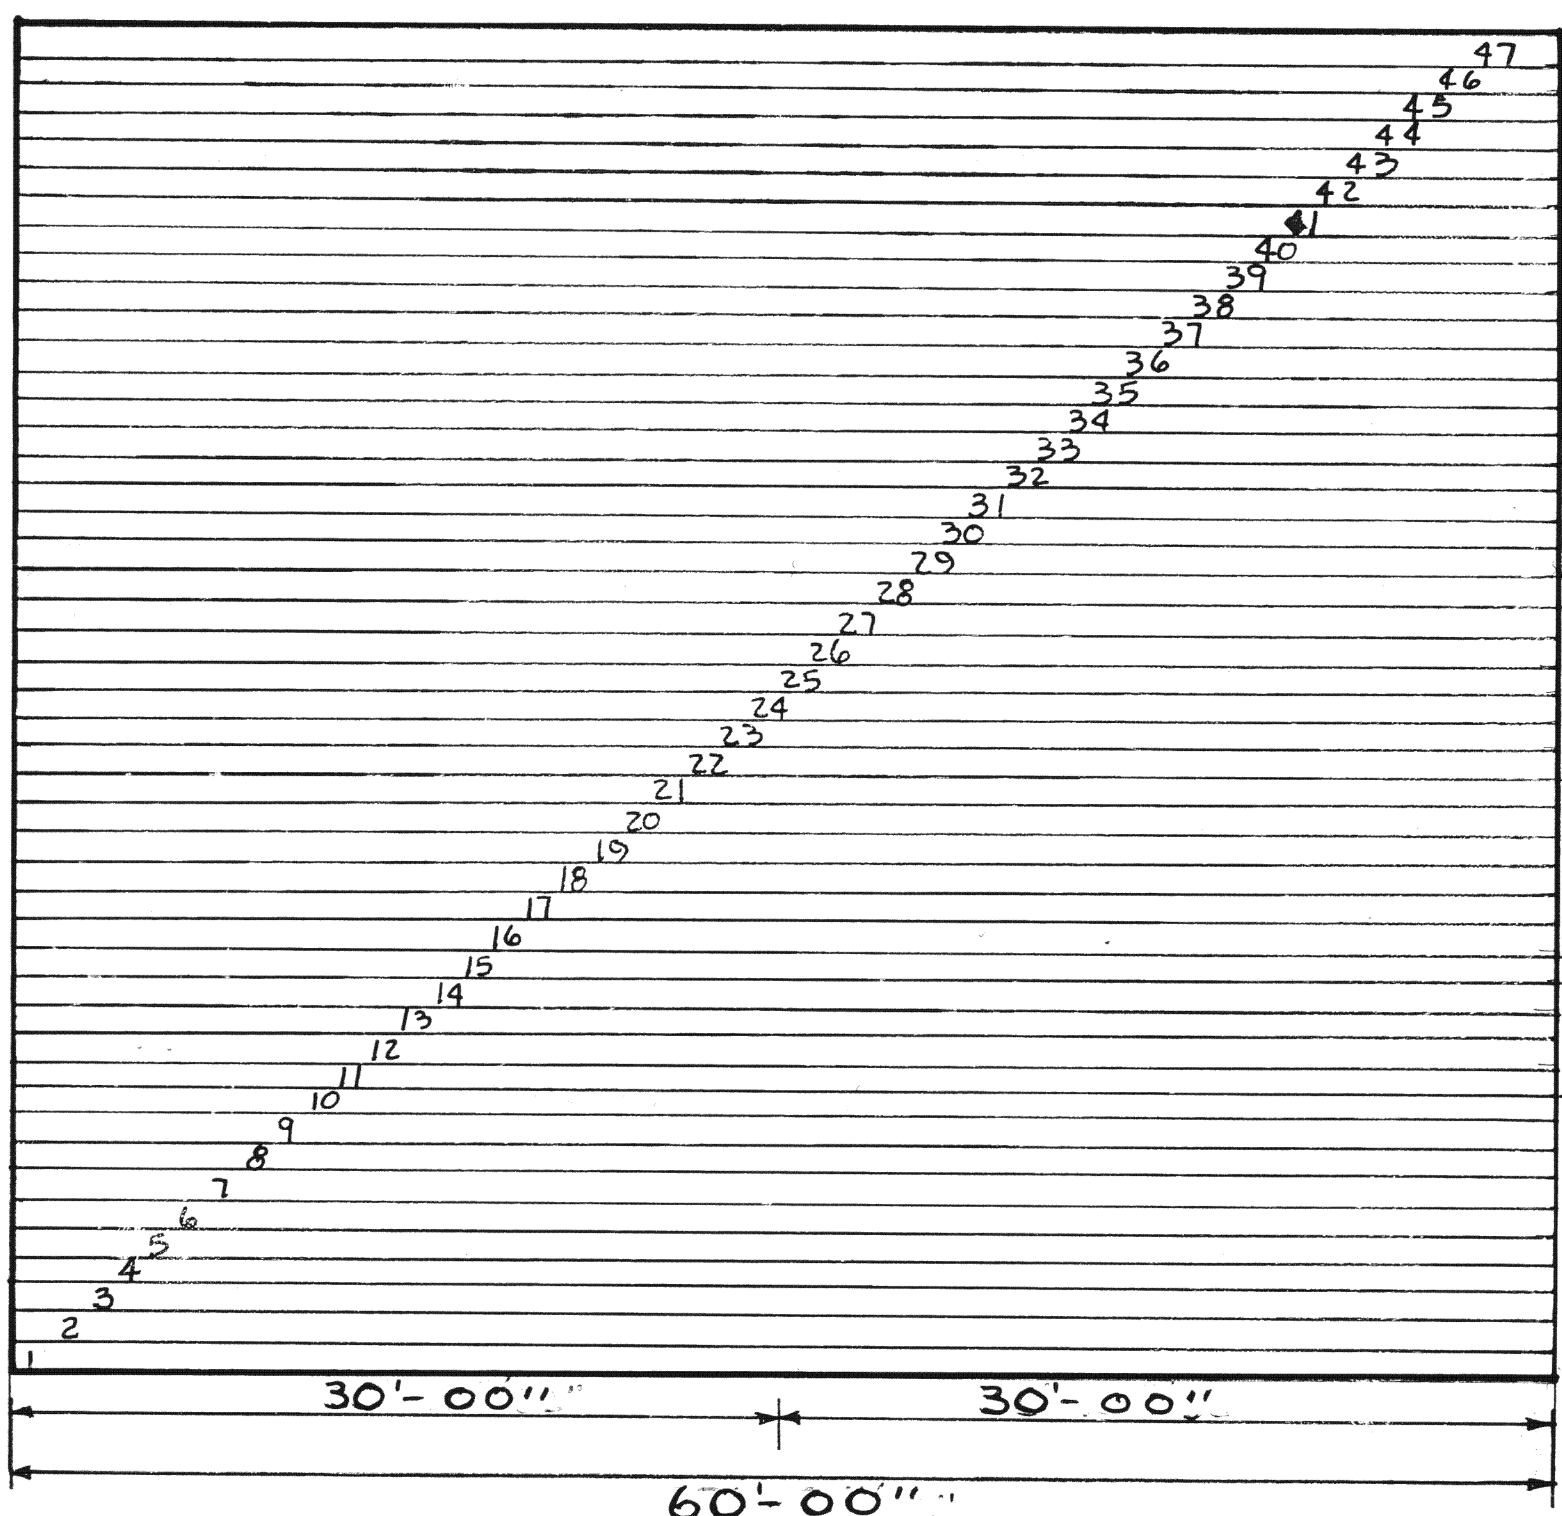

TYPICAL

1.5603'
OR 1'-6 23/32"

BIN DIVIDED INTO 47
EQUAL LAYERS HORIZONTALLY
1 THRU 47

73'-4"
73'-4"

PREPARED BY

THOMAS W. STEINKE & ASSOC.
LAND SURVEYORS
LAND CONSULTANTS
WAPAKONETA & BOTKINS, O

DATE: OCT 1981


REVISED: Nov. 1981

FILE NO: 81-1138

Thomas W. Steinke

AUGLAIZE COUNTY FARM BUREAU COOPERATIVE ASSOCIATION


SECTION 20 (NW 1/4) TOWN 5-S RANGE 7-E UNION TOWNSHIP AUGLAIZE COUNTY
UNIOPOLIS OHIO

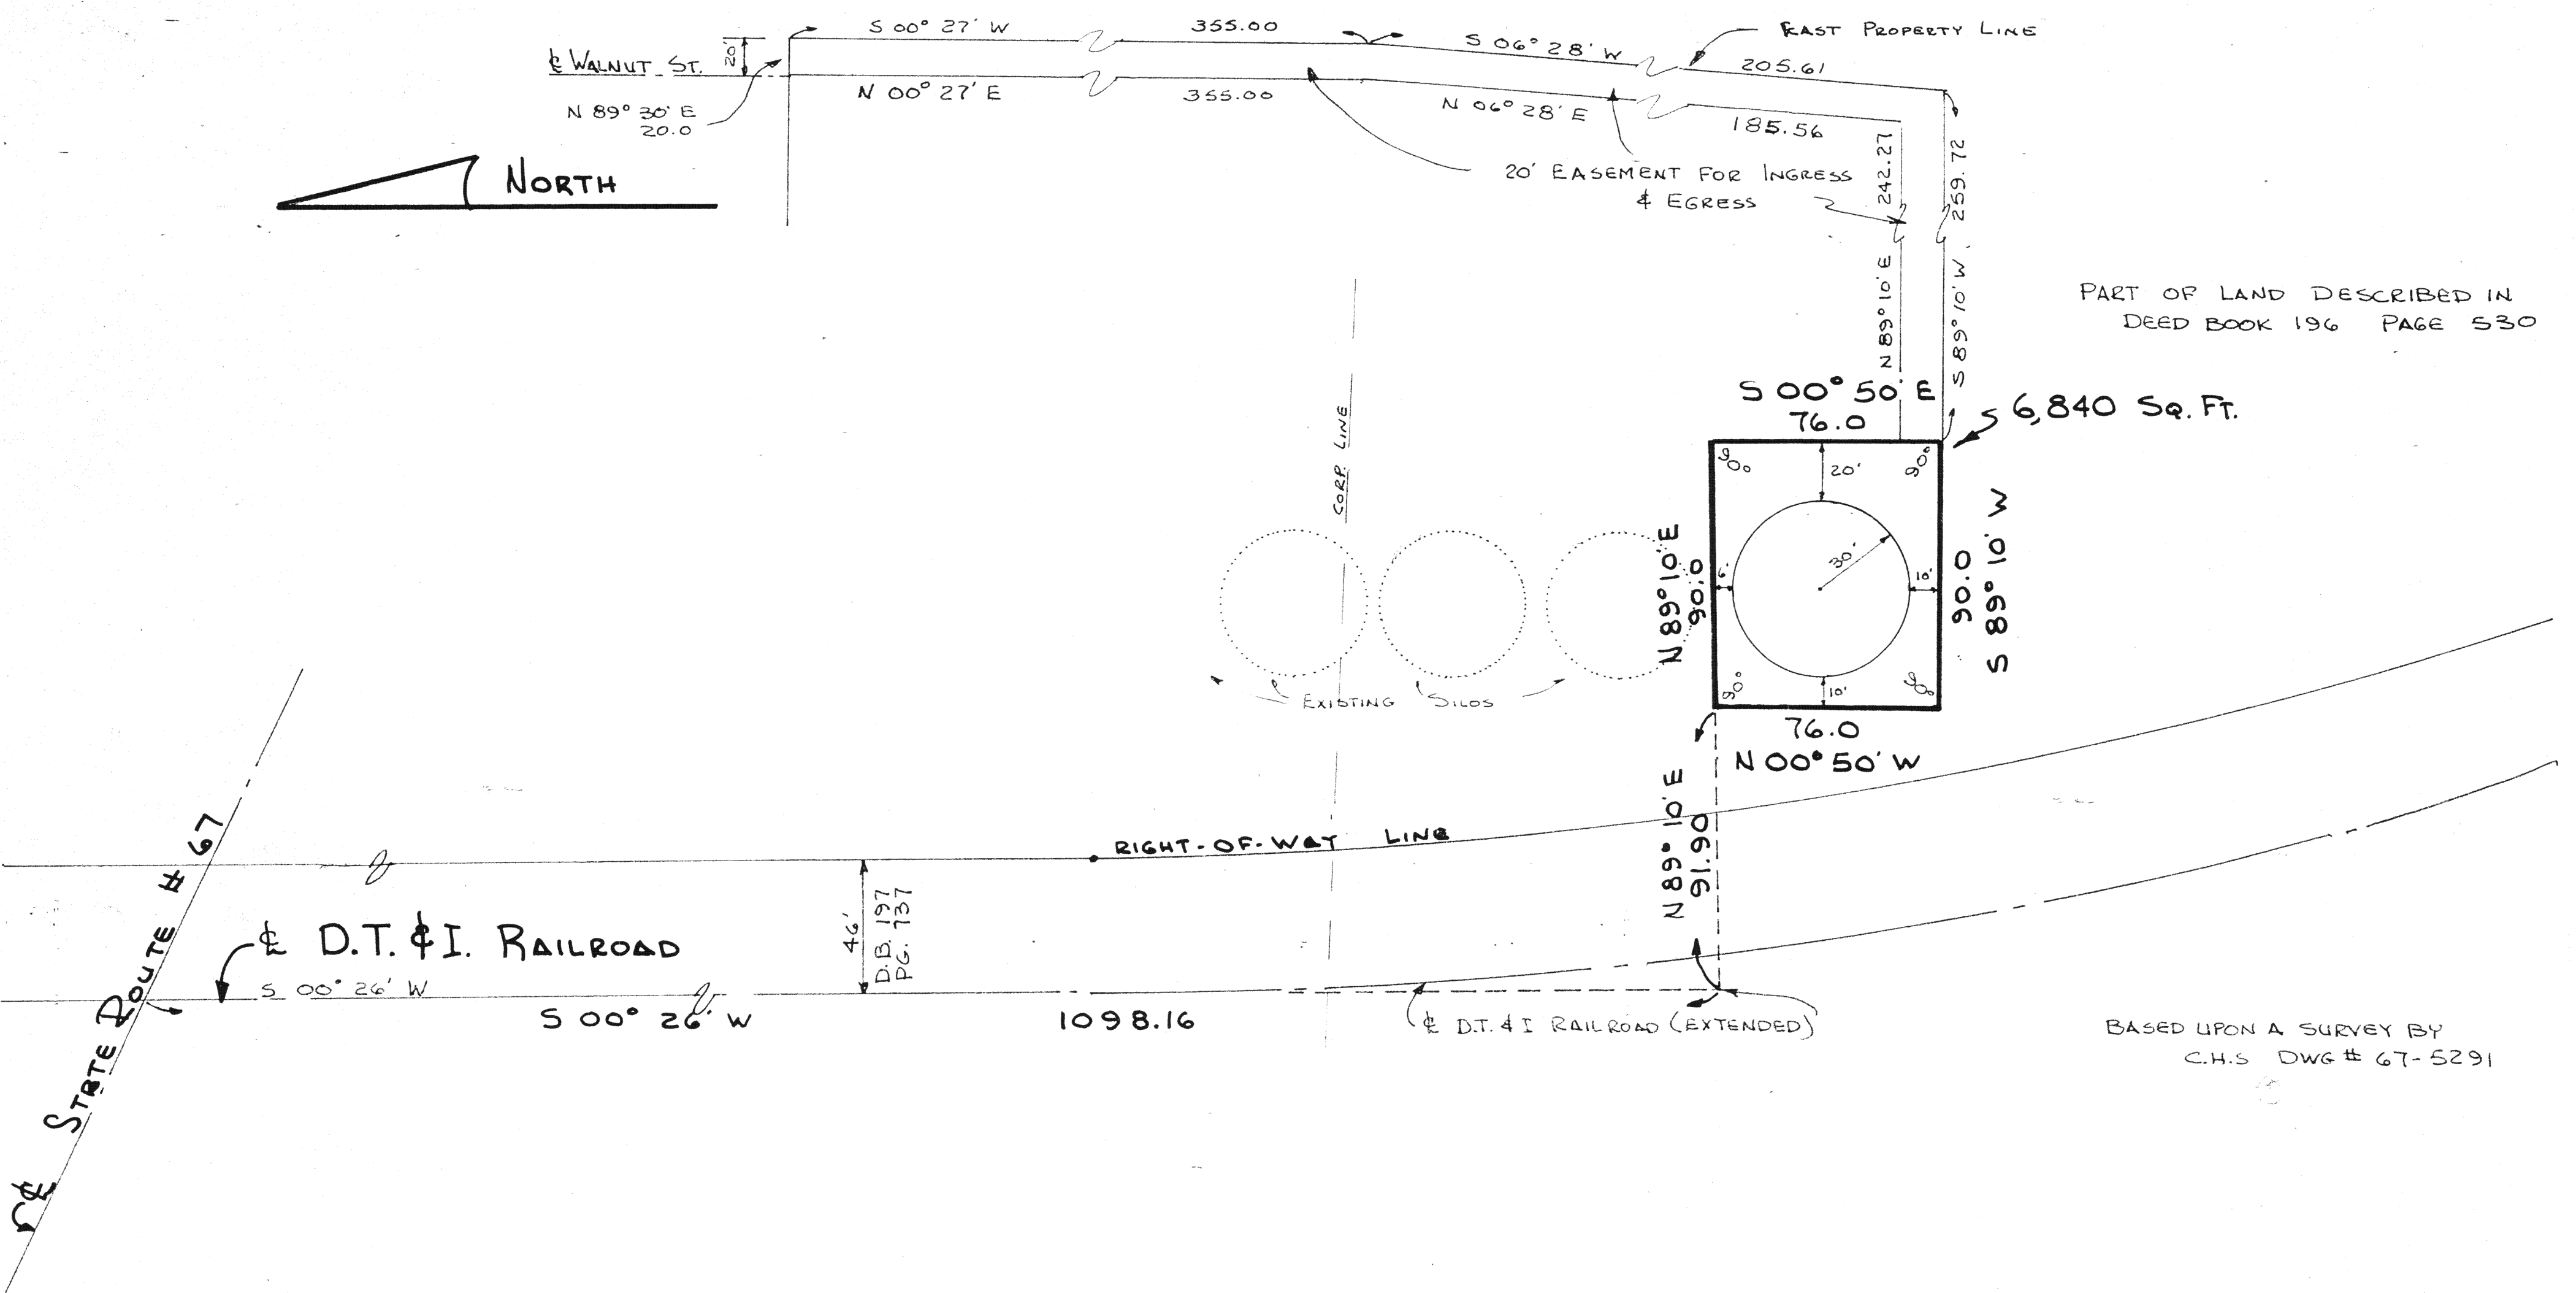

PART OF LAND DESCRIBED IN
DEED BOOK 196 PAGE 530

BASED UPON A SURVEY BY
C.H.S. DWG # 67-5291




Thomas W. Steinke

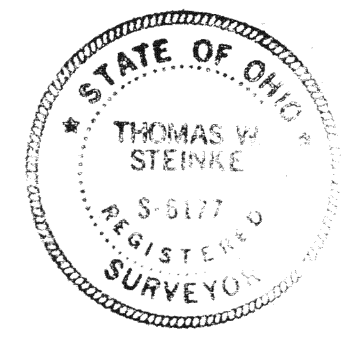



SCALE: 1" = 40'
DATE: AUGUST 25, 1981
FILE N°: 81-1138
DRAWN BY: *JWS*

PREPARED BY
THOMAS W. STEINKE & ASSOC.
LAND SURVEYORS - LAND CONSULTANTS
WAPAKONETA - OHIO 45895

A-143

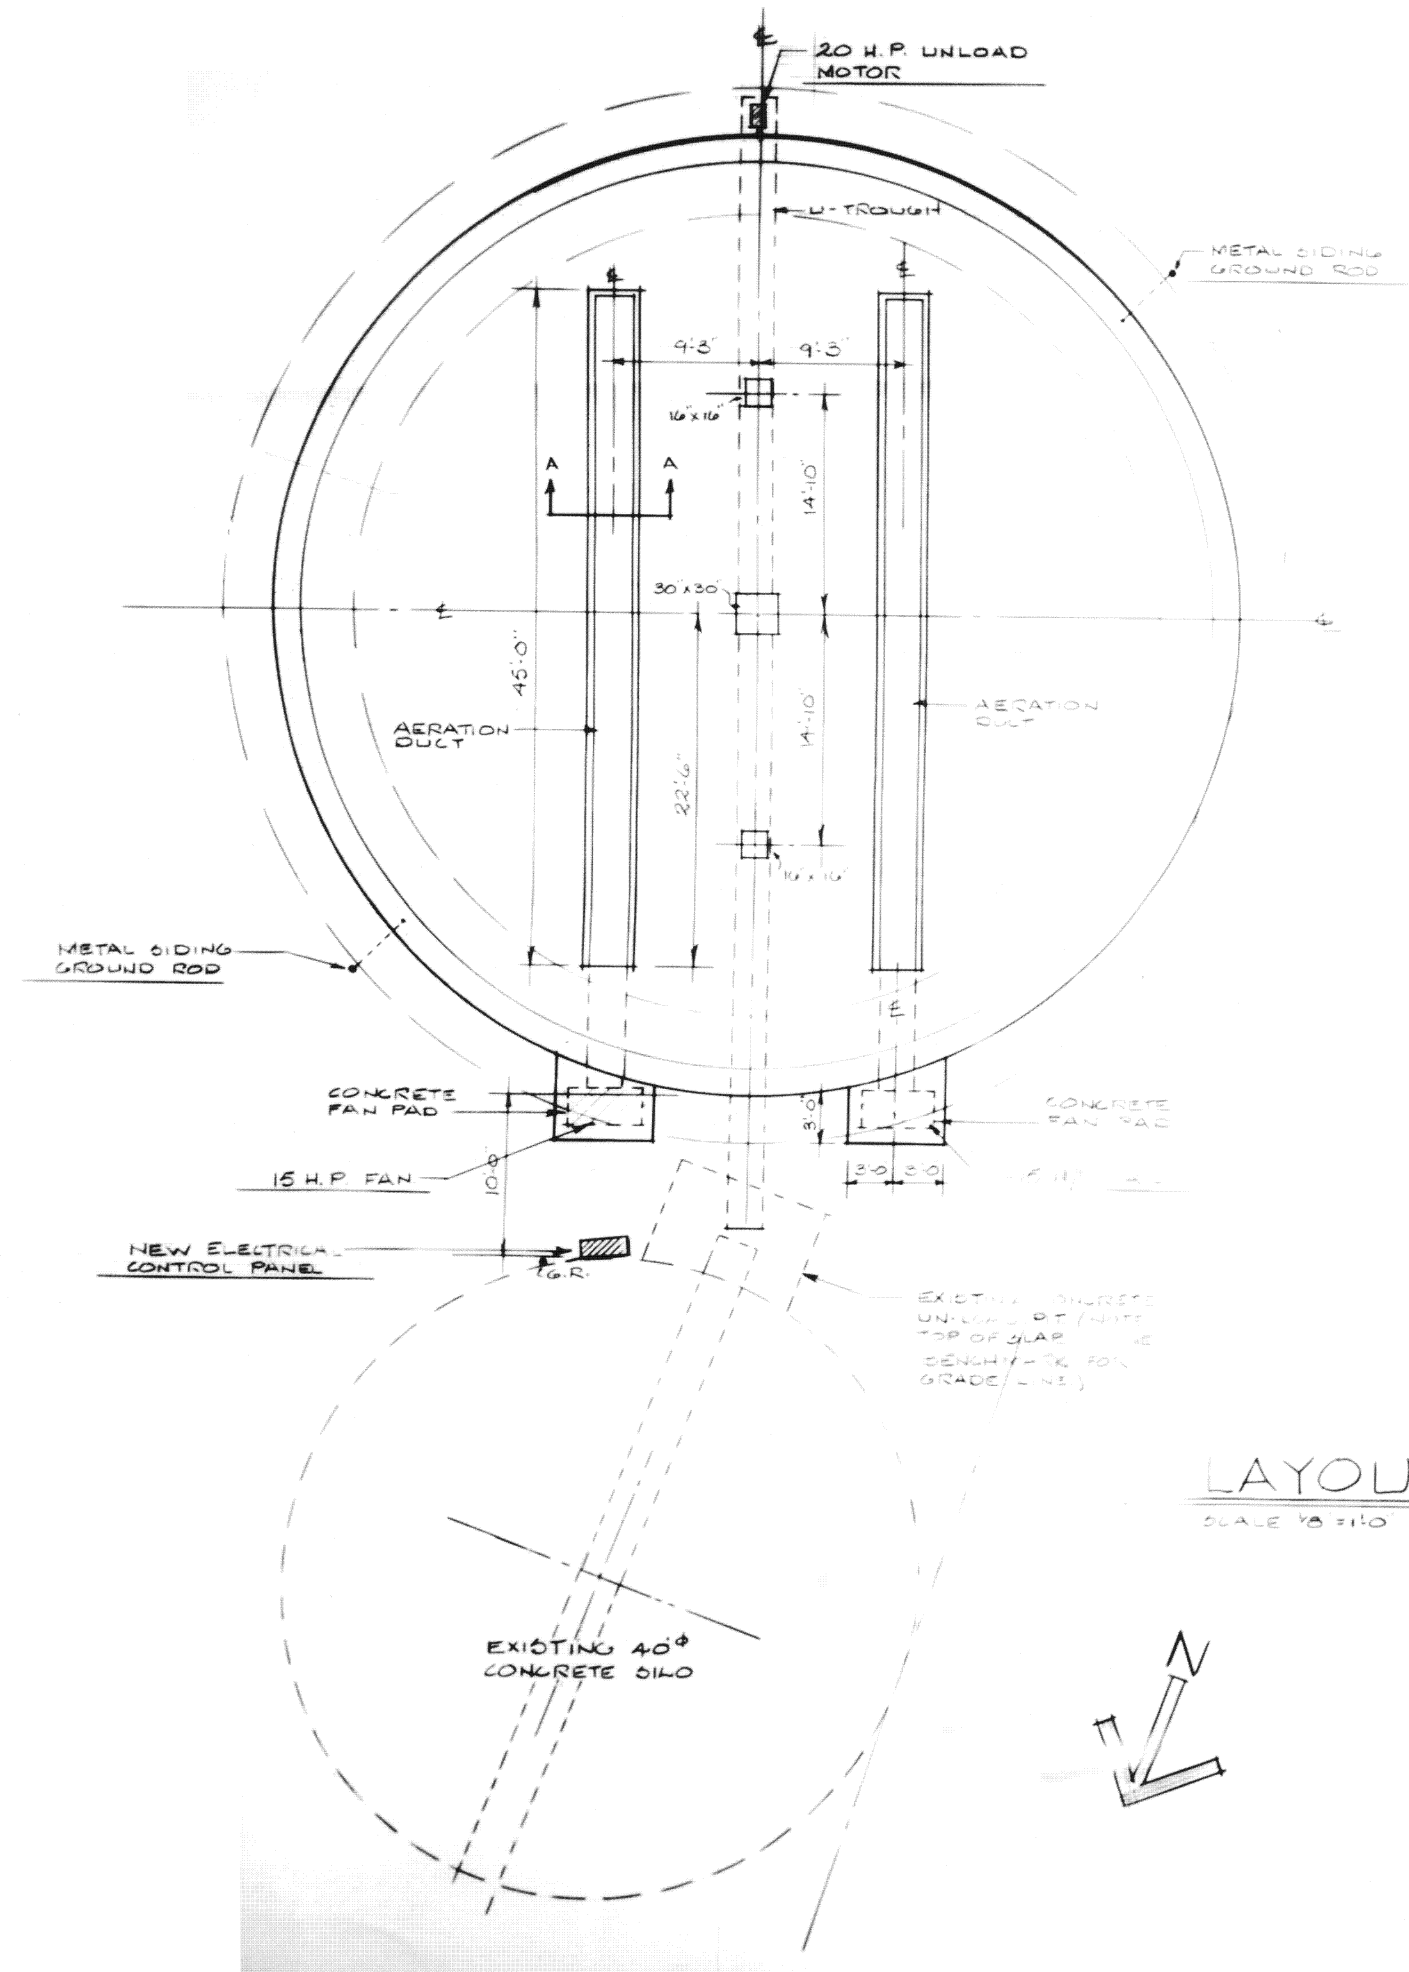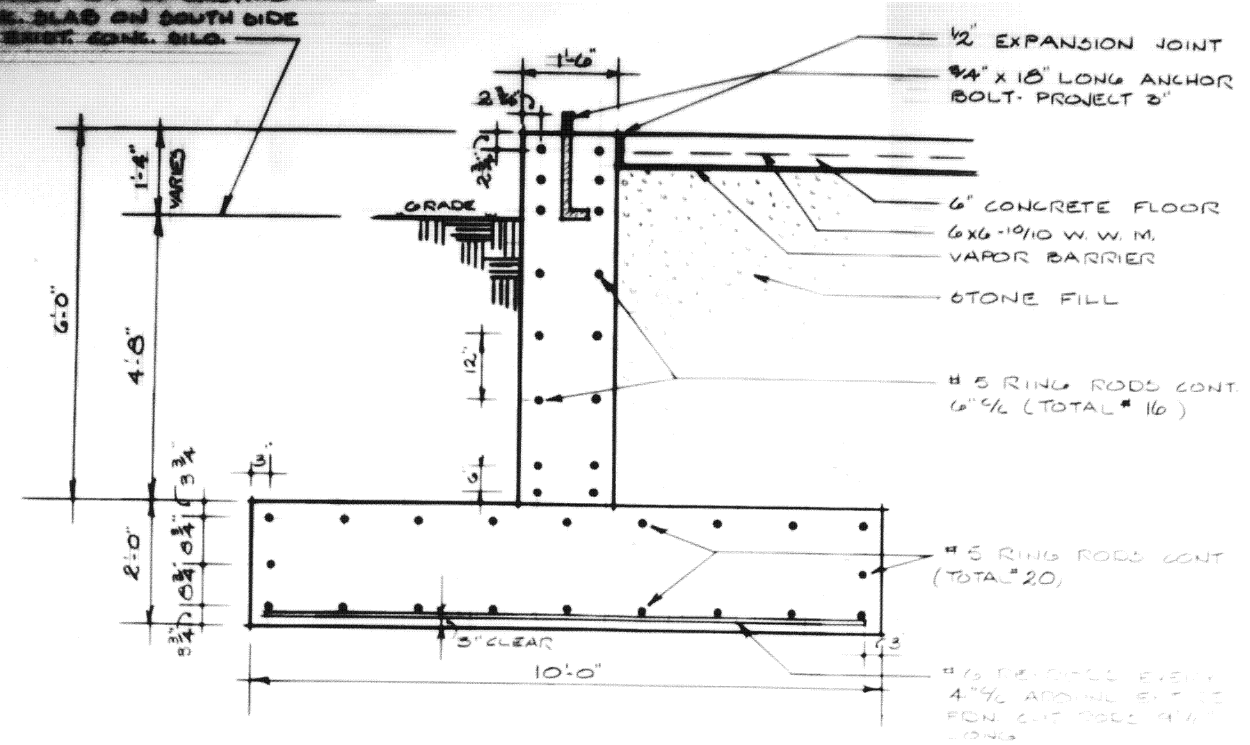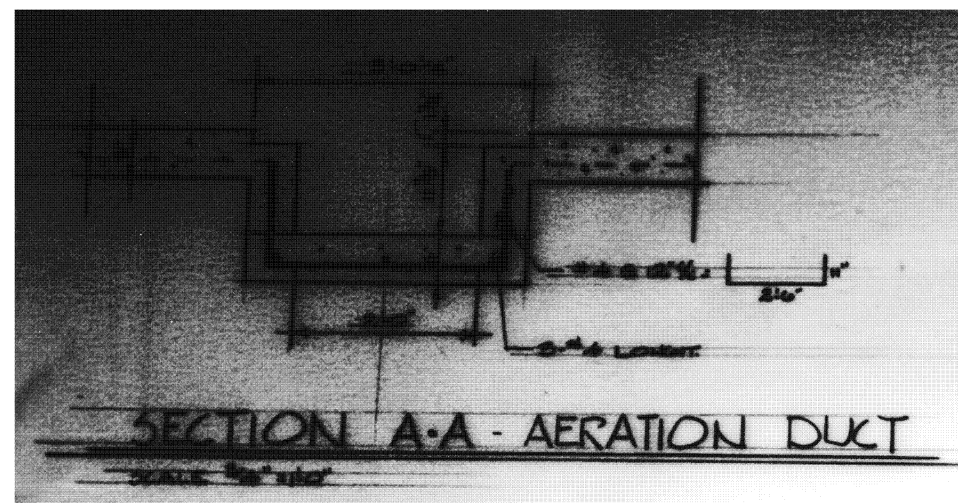


TYP. FOOTING & FDN. DETAIL SCALE 1/2" = 1'-0"

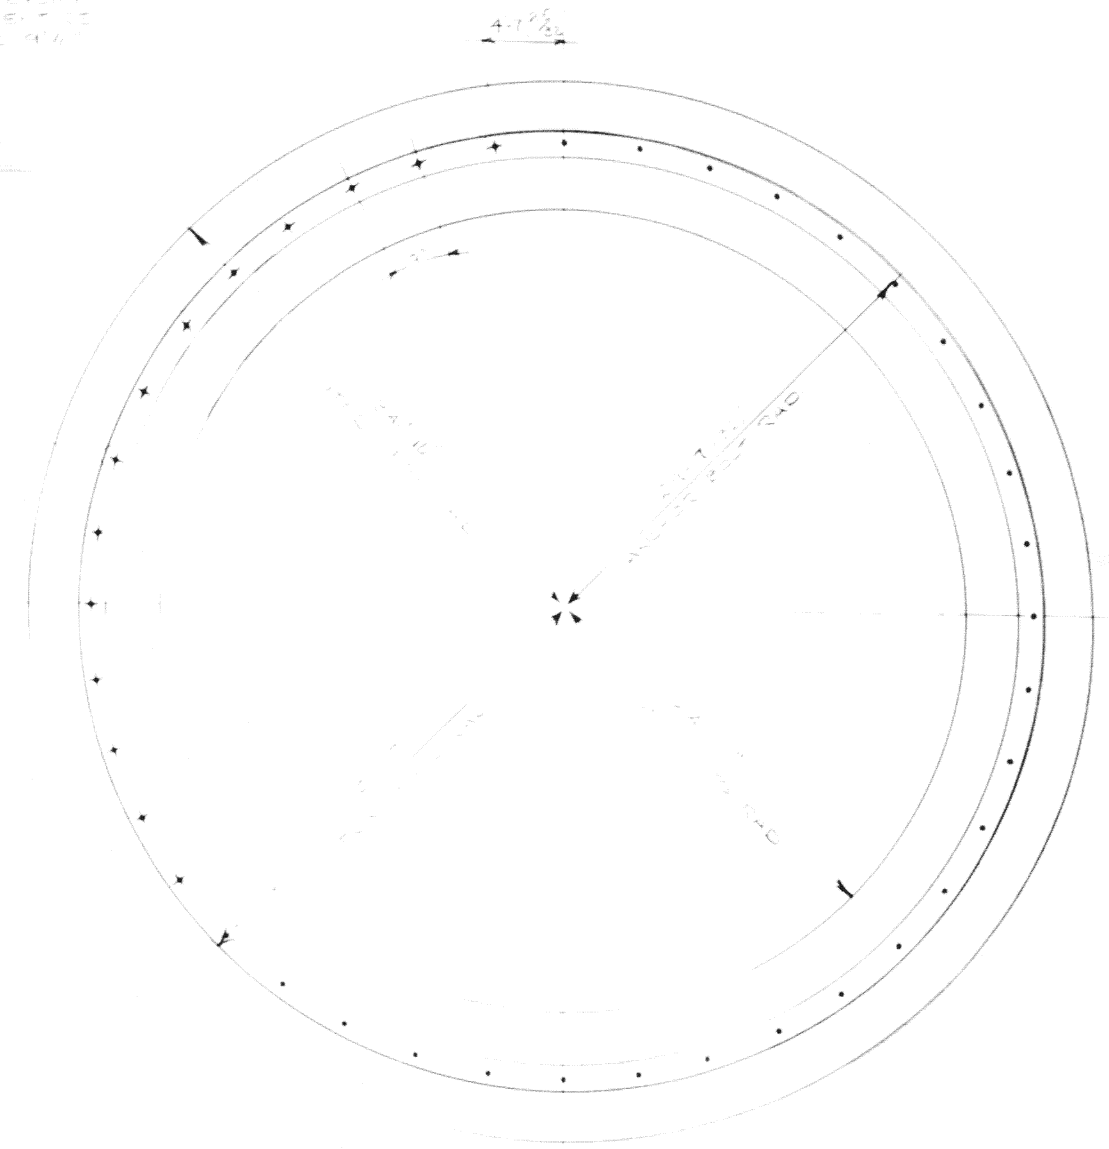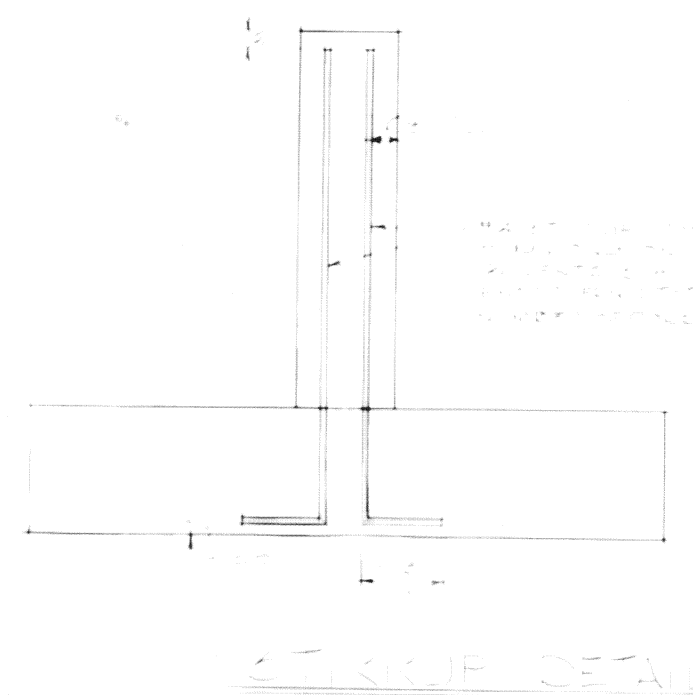

FOUNDATION PLAN SCALE 1/8" = 1'-0"
(ANCHOR BOLTS - 2 @ 3/4" X 10" LONG)
(#5 - 1/4" X 10" LONG)

NOTES:

1. CONCRETE SHALL BE STONE OR GRAVEL CONCRETE TO TEST 3000 P.S.I. MIN. COMPRESSIVE STRENGTH AT 28 DAYS UNLESS OTHERWISE NOTED.
2. REINFORCING BARS TO BE ASTM A-615 GRADE 40 MIN.
3. WELDED WIRE FABRIC TO BE ASTM A-105
4. ANCHOR BOLTS TO BE ASTM A-325
5. ALL FOUNDATIONS HAVE BE DESIGNED FOR A SOIL BEARING CAPACITY OF 4000 P.S.F.
- 6.

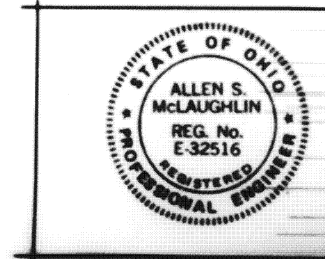

BUTLER GRAIN STORAGE
THE UNIOPOLIS GRAIN STORAGE OWNERS
WAPAK THEATER BUILDING - WARRINGTON, OH
BY: M. & W. STORAGE SYS
RT. #1 LANDECK ROAD, OH