


200600004858
Filed for Record in
AUGLAIZE COUNTY, OHIO
ANN BILLINGS
07-21-2006 At 09:51 am.
PLAT 172.80

Cal X Slide 84-87



FRONT ELEVATION

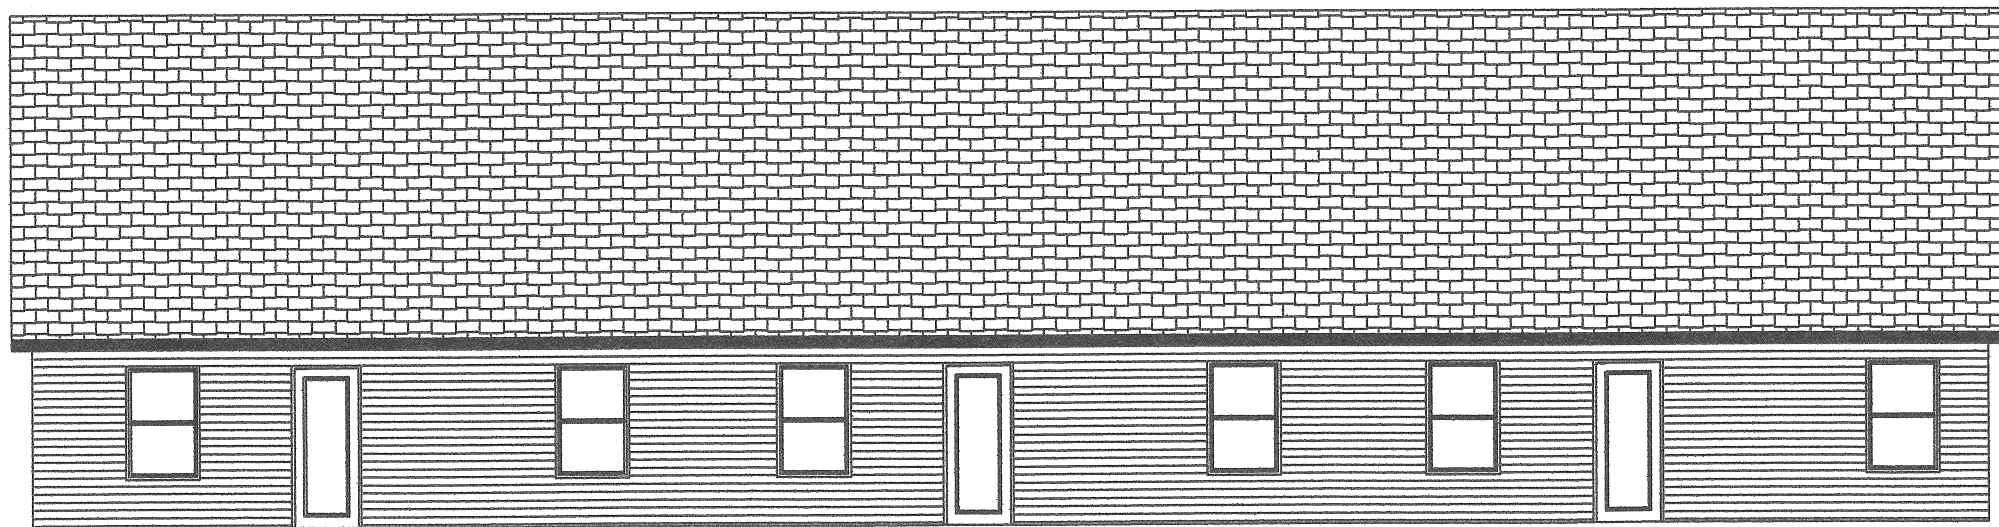

REAR ELEVATION



D-84

RECEIVED
JUL 21 2006
KARYN SCHUMANN
Auglaize Co. Auditor

DATE July 06, 2006
REVISED

SCALE 1/4" = 1'
DRAWN BY K.S.


While every attempt has been made in preparation of these plans to avoid mistakes, the designer (who is NOT a registered architect or engineer) cannot guarantee against human error or other variances from standard construction practices and techniques. A construction professional and/or home owner must check all job details, measurements and specifications before

84 LUMBER

DODDS CUSTOM



LEFT ELEVATION

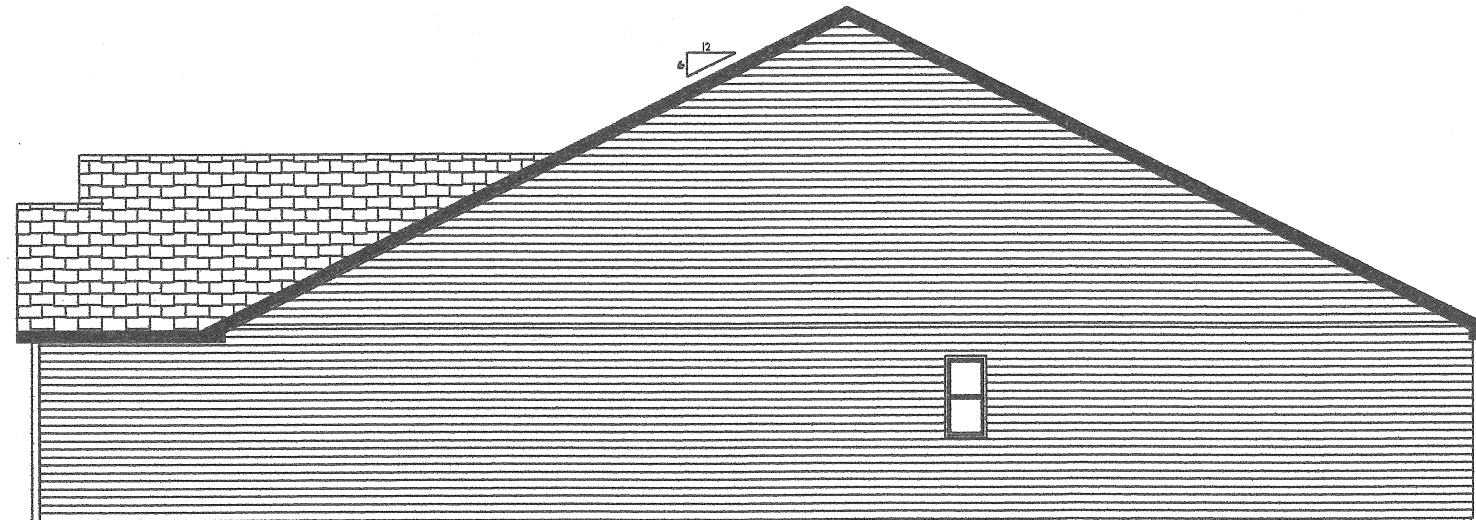

RIGHT ELEVATION



D-85


DODDS CUSTOM
HOMES, INC.


DATE July 05, 2006
REVISED

SCALE 1/4" = 1'
DRAWN BY K.S.

While every attempt has been made in preparation of these plans to avoid mistakes, the designer (who is NOT a registered architect or engineer) cannot guarantee against human error or other variations from standard construction practices and techniques. A construction professional and/or home owner must check all job details, measurements and acceptable building

34 LUMBER

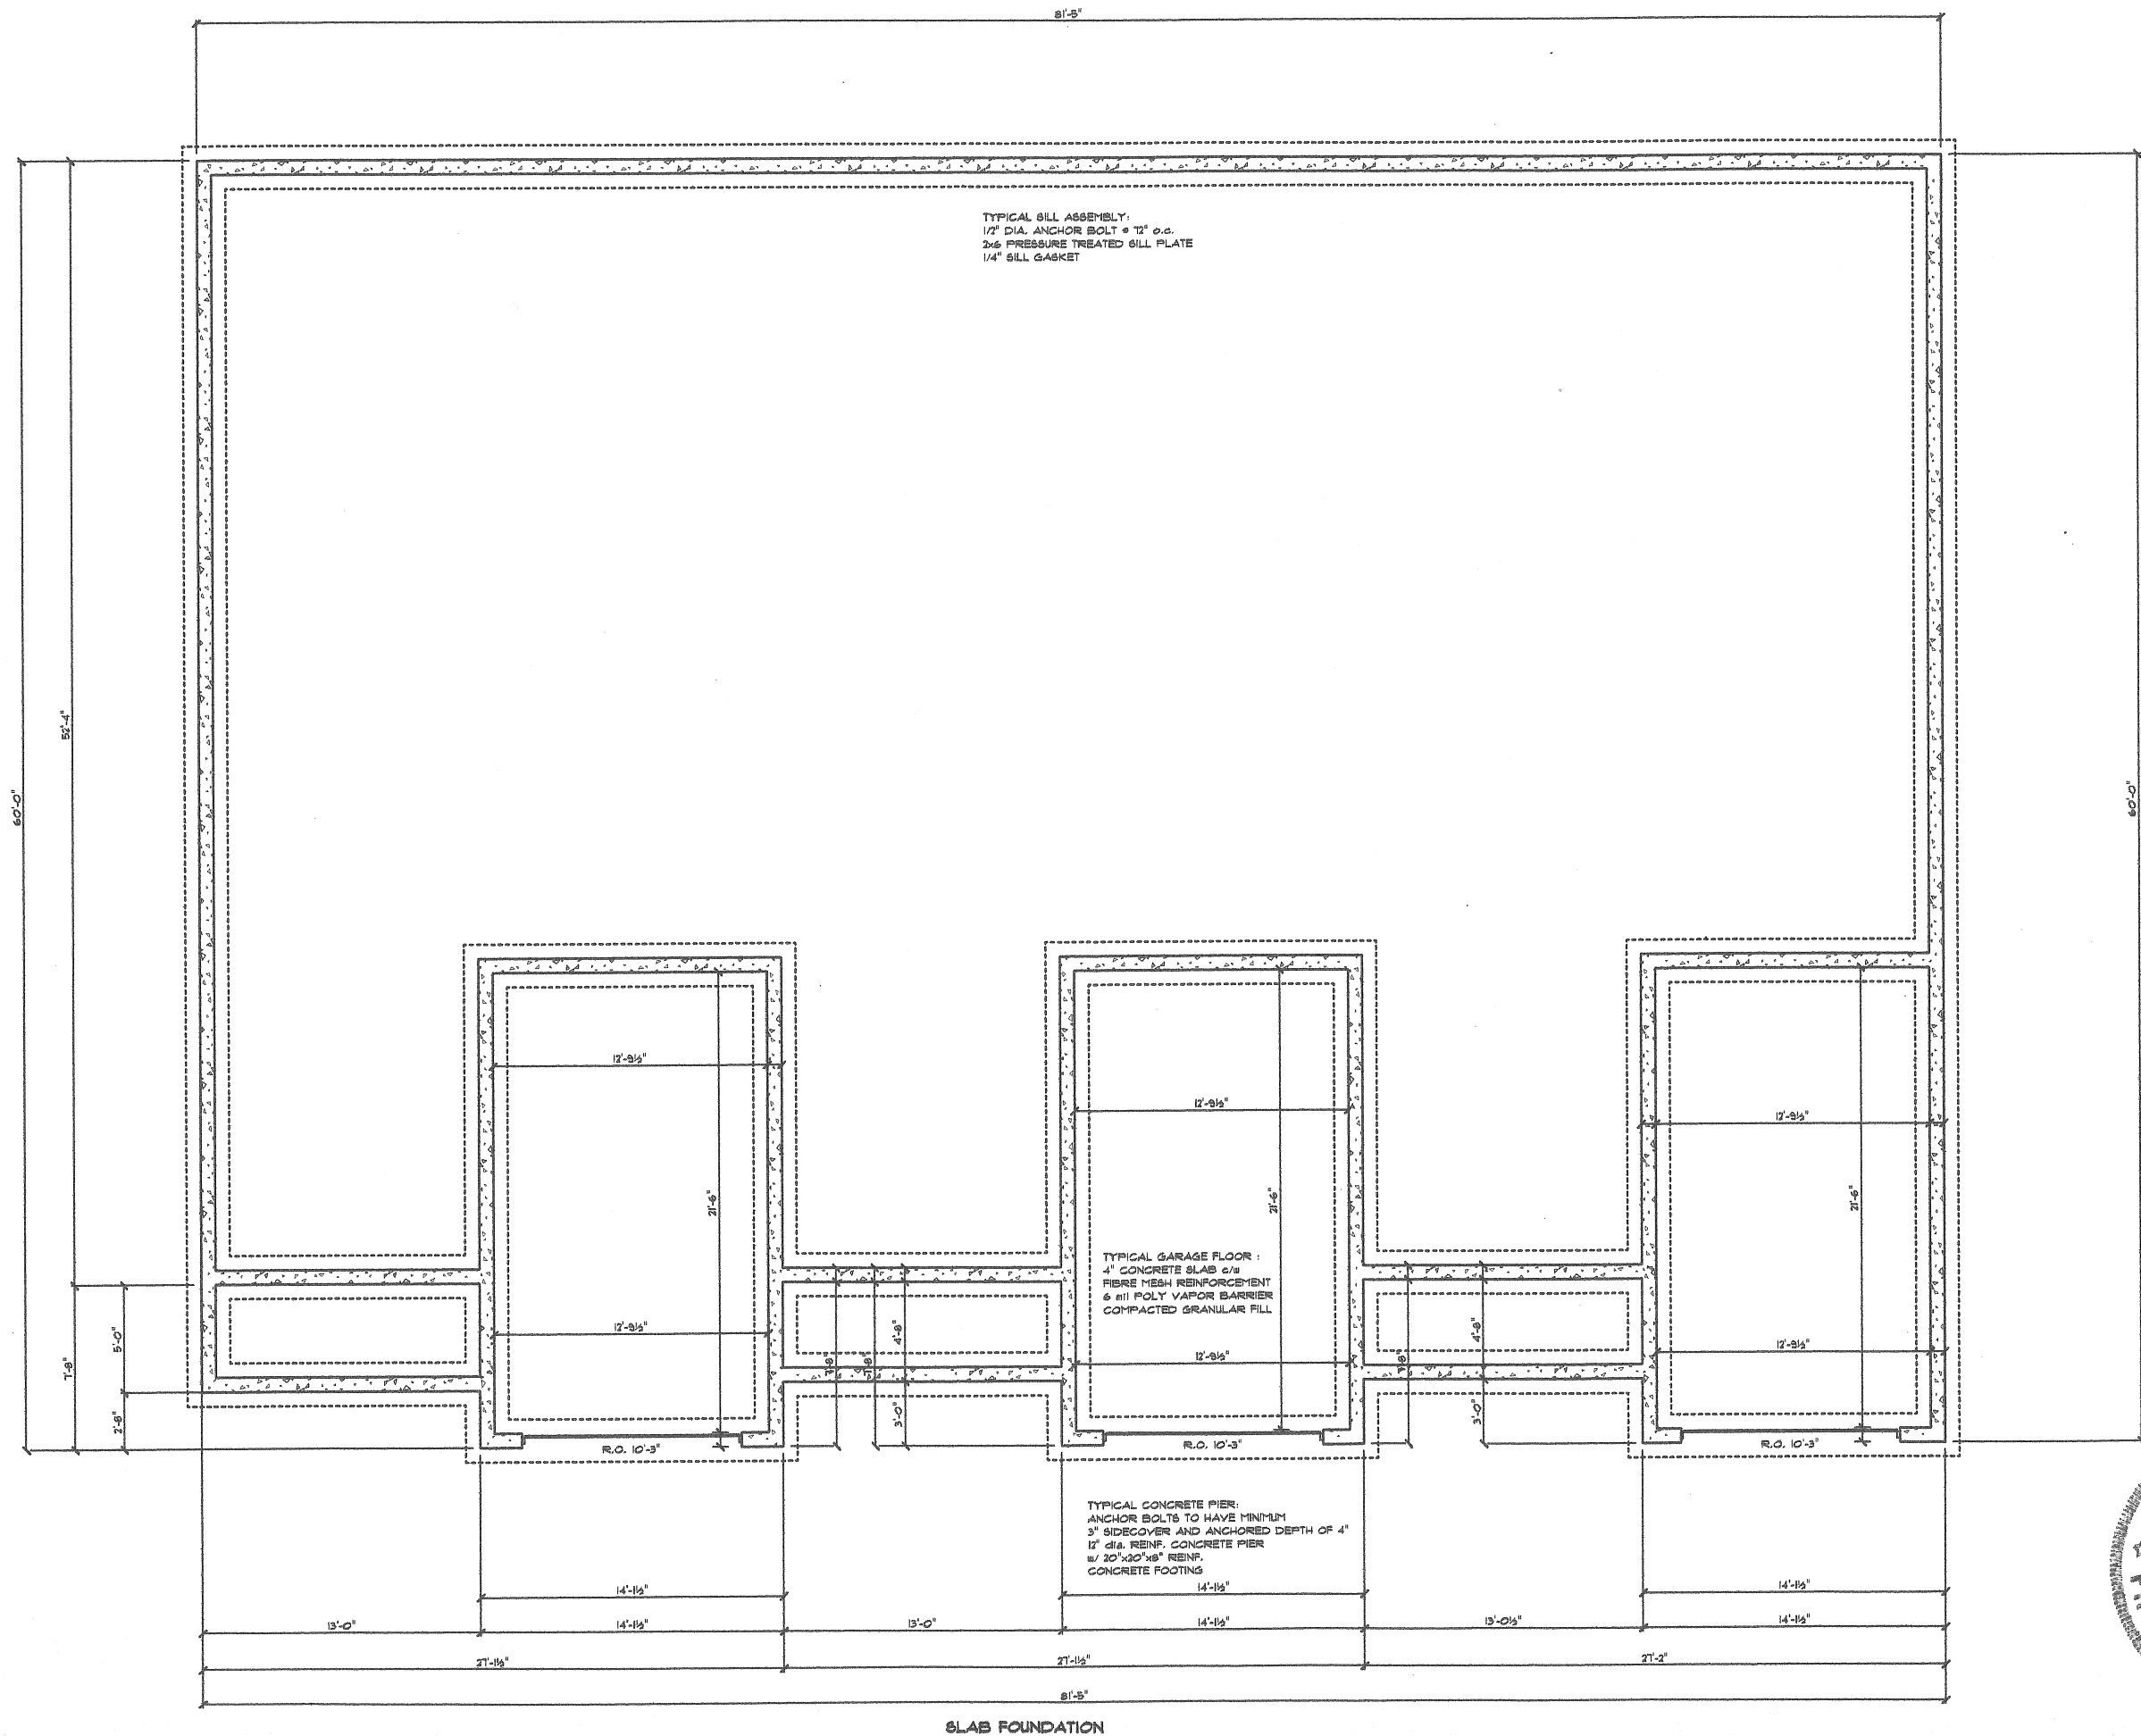

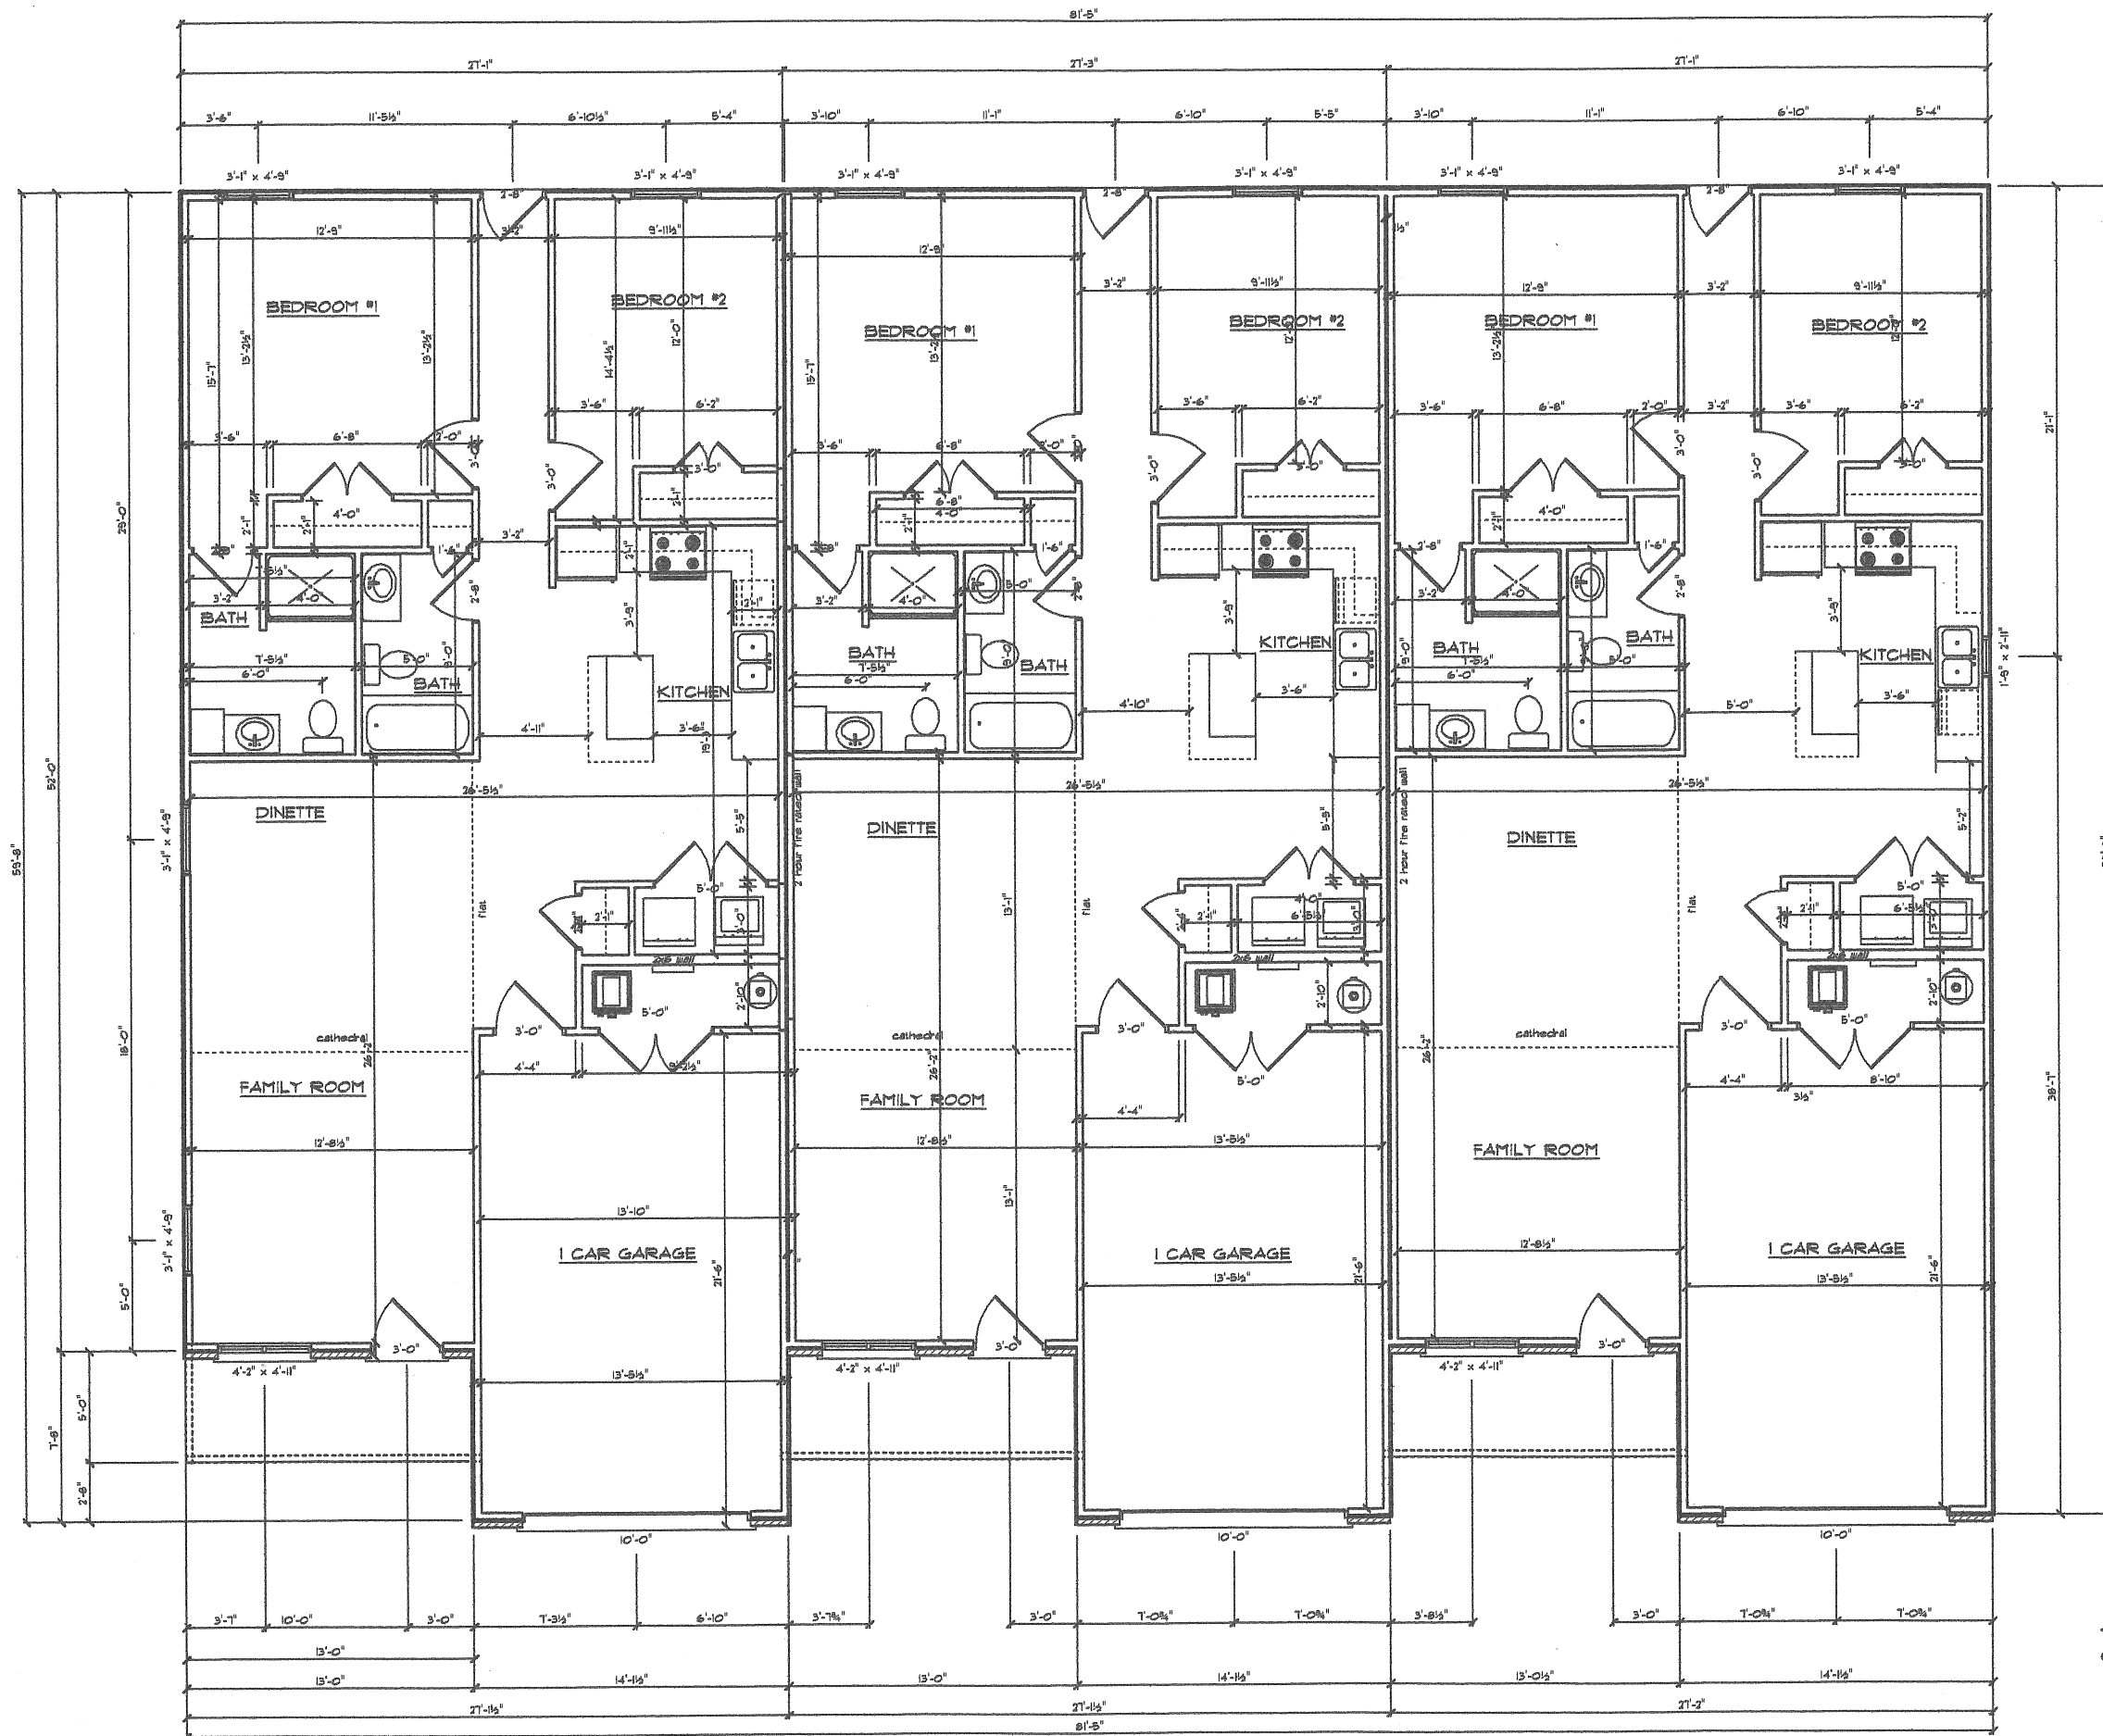

TOTAL LIVING SPACE = 1223 SQ.FT. PER UNIT
GARAGE = 312 SQ.FT. PER UNIT