


WEIGANDT FIFTH STREET CONDOMINIUMS NO. 3

BEING LOT NO. 102 OF REPLAT OF LOT 97 AND 98 IN
BLOCK E AND LOT 97 AND 98 IN BLOCK F IN THE
VILLAGE OF MINSTER, AUGLAIZE COUNTY, OHIO



THE BEARINGS ARE ASSUMED AND USED
TO DENOTE ANGLES ONLY

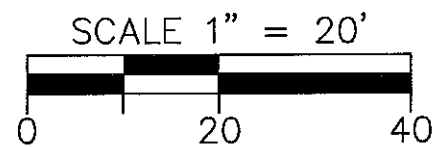

LEGEND


- I.P.F. IRON PIN FOUND
- I.P.S. 5/8" X 30" REBAR
W/CAP SET

ENABLING DECLARATION ESTABLISHING A PLAN
FOR CONDOMINIUM OWNERSHIP RECORDED IN
OR VOL. 672 PAGE 1937.

BYLAWS OF WEIGANDT FIFTH STREET CONDOMINIUMS ARE RECORDED
IN OR VOL. 672 PAGE 2010.

OWNER LOT NO. 102: WEIGANDT LAND CO., LTD., O.R. VOL. 672 PG. 1926
WEIGANDT FIFTH STREET REPLAT, RECORDED IN PLAT CAB. D, SLIDE 296


TRANSFERRED AND NUMBERED THIS 4 DAY OF January, 2017
Janet Schuler
AUGLAIZE COUNTY AUDITOR
FILED THIS 4th DAY OF January, 2017 AT 9:46 O'CLOCK A.M.
RECORDED THIS 4th DAY OF January, 2017
PLAT CABINET D, SLIDE 311-315
40
Christina Lambert
AUGLAIZE COUNTY RECORDER

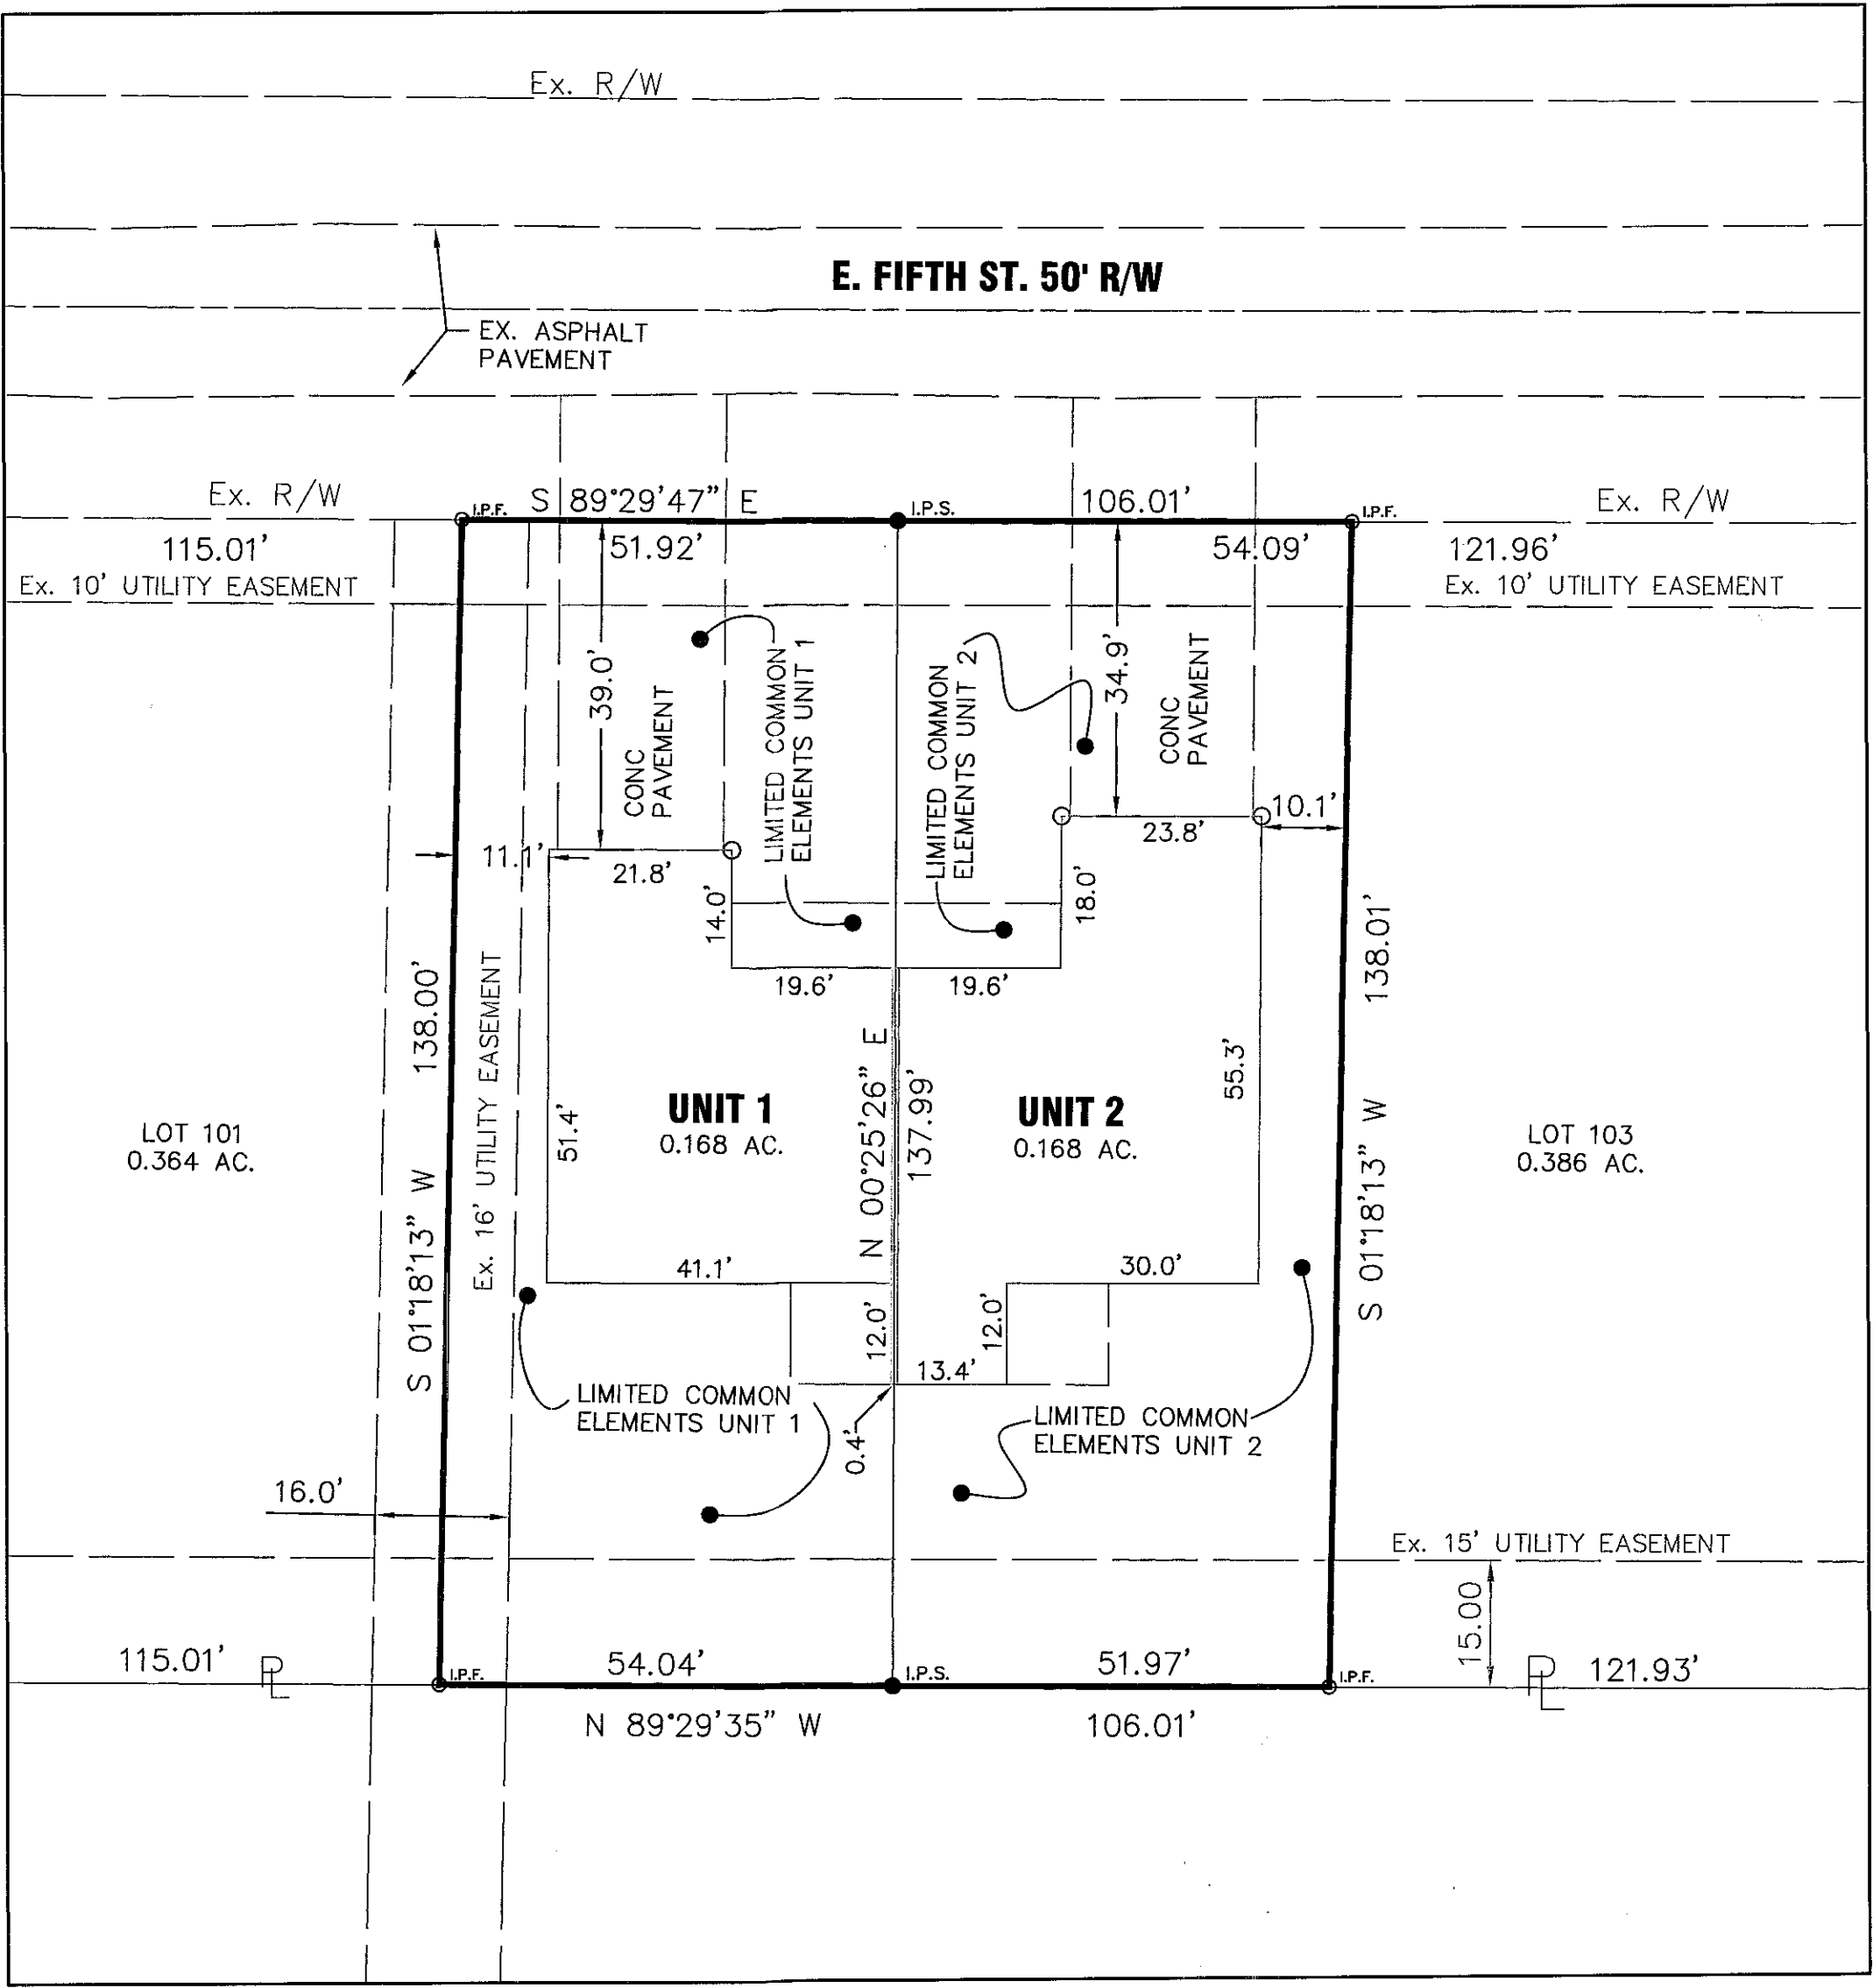

CERTIFICATION

I HEREBY CERTIFY THAT THE DRAWINGS, SHEET NUMBER 1 OF 5,
WHICH SHALL BE FILED AS A PLAT AND IN THE DECLARATION, AND
SHEET NUMBERS 2, 3, 4 AND 5 OF 5 WHICH ARE FILED WITH THE
DECLARATION OF WEIGANDT FIFTH STREET CONDOMINIUM NO. 3,
ACCURATELY SHOWS EACH BUILDING AS BUILT OR CONSTRUCTED.


Jeffrey S. Puthoff
JEFFREY S. PUTHOFF, P.E. #61619
12/23/16
DATE

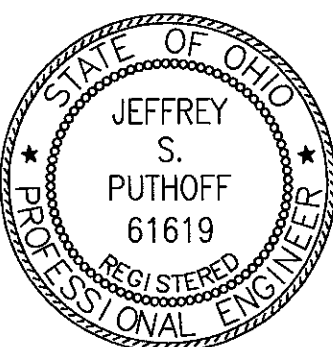

CERTIFICATION


I HEREBY CERTIFY THAT THE DRAWINGS, SHEET NUMBER 1 OF 5,
WHICH SHALL BE FILED AS A PLAT AND IN THE DECLARATION, AND
SHEET NUMBERS 2, 3, 4 AND 5 OF 5 WHICH ARE FILED WITH THE
DECLARATION OF WEIGANDT FIFTH STREET CONDOMINIUM NO. 3,
ACCURATELY REFLECTS THE LOCATION OF IMPROVEMENTS AND
RECORDED EASEMENTS.

Allen J. Bertke
ALLEN J. BERTKE, P.S. #8629
12-23-16
DATE

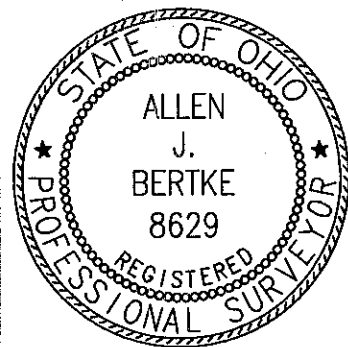


CHOICE ONE ENGINEERING
440 E. HOEWISHER ROAD, SIDNEY, OHIO 45365
(937) 497-0200 FAX (937) 497-0300
www.choiceoneengineering.com

DATE:
08-18-2016
DRAWN BY:
RMF
JOB NUMBER:
AUGMIN1605
SHEET NUMBER
1 OF 1

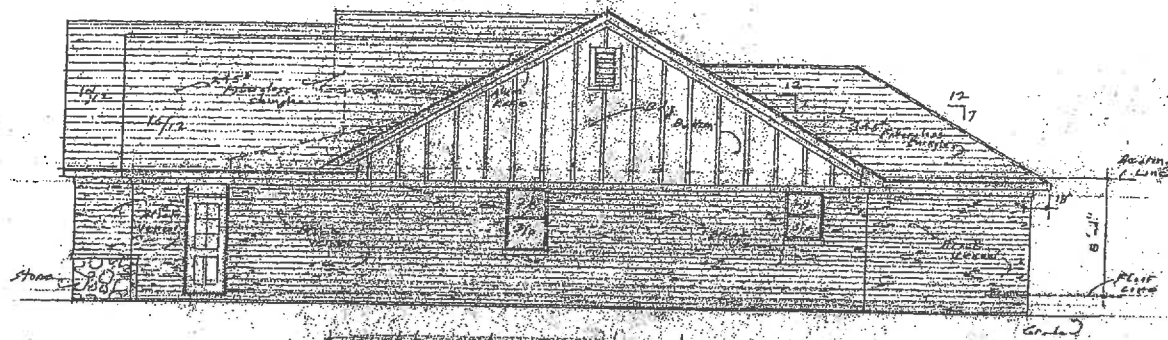


Front Elevation

Scale: 1/8" = 1'-0"

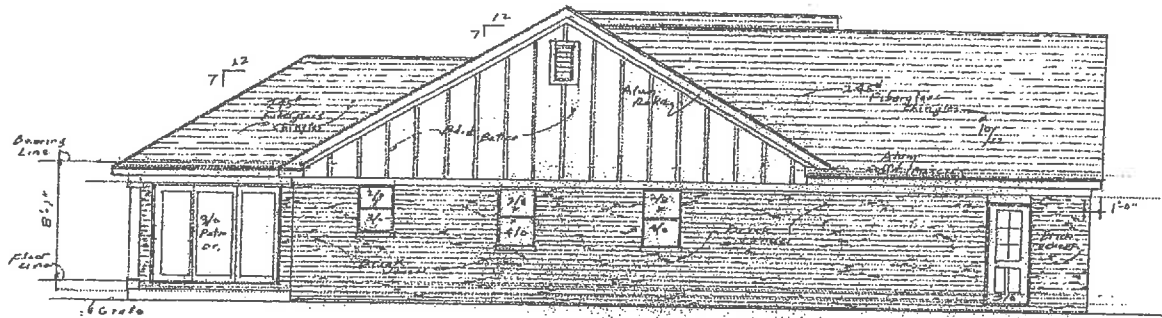


Left Side Elevation scale 1/4"=1'-0"

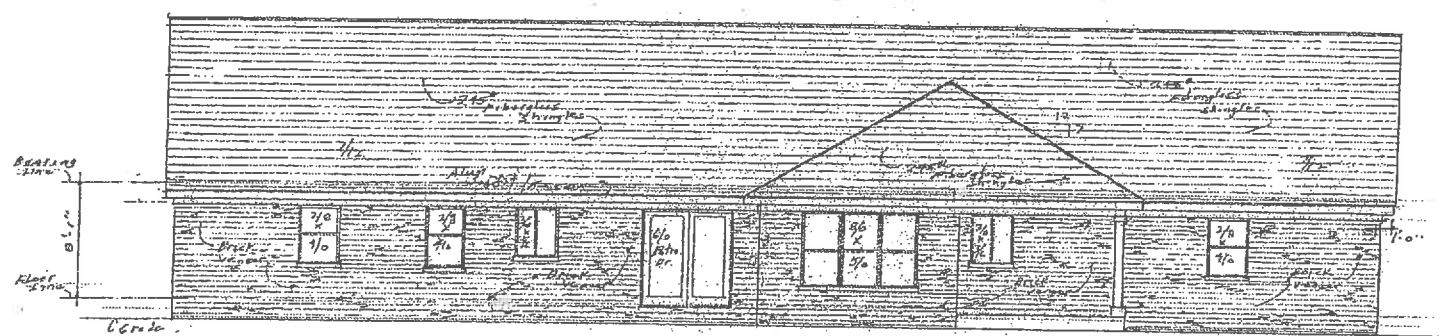


Rear Elevation scale 1/4"=1'-0"

Scale 1/4" = 1'-0" Drawn: J.L.K. Date: July, 2016	FLETH STREET RENTAL WEIGANDT CONST.	KUHN DESIGN GROUP	Design: Dave L. Kuhn Collins, OH 419-5933361	SHEET 2
---	--	-------------------	---	------------

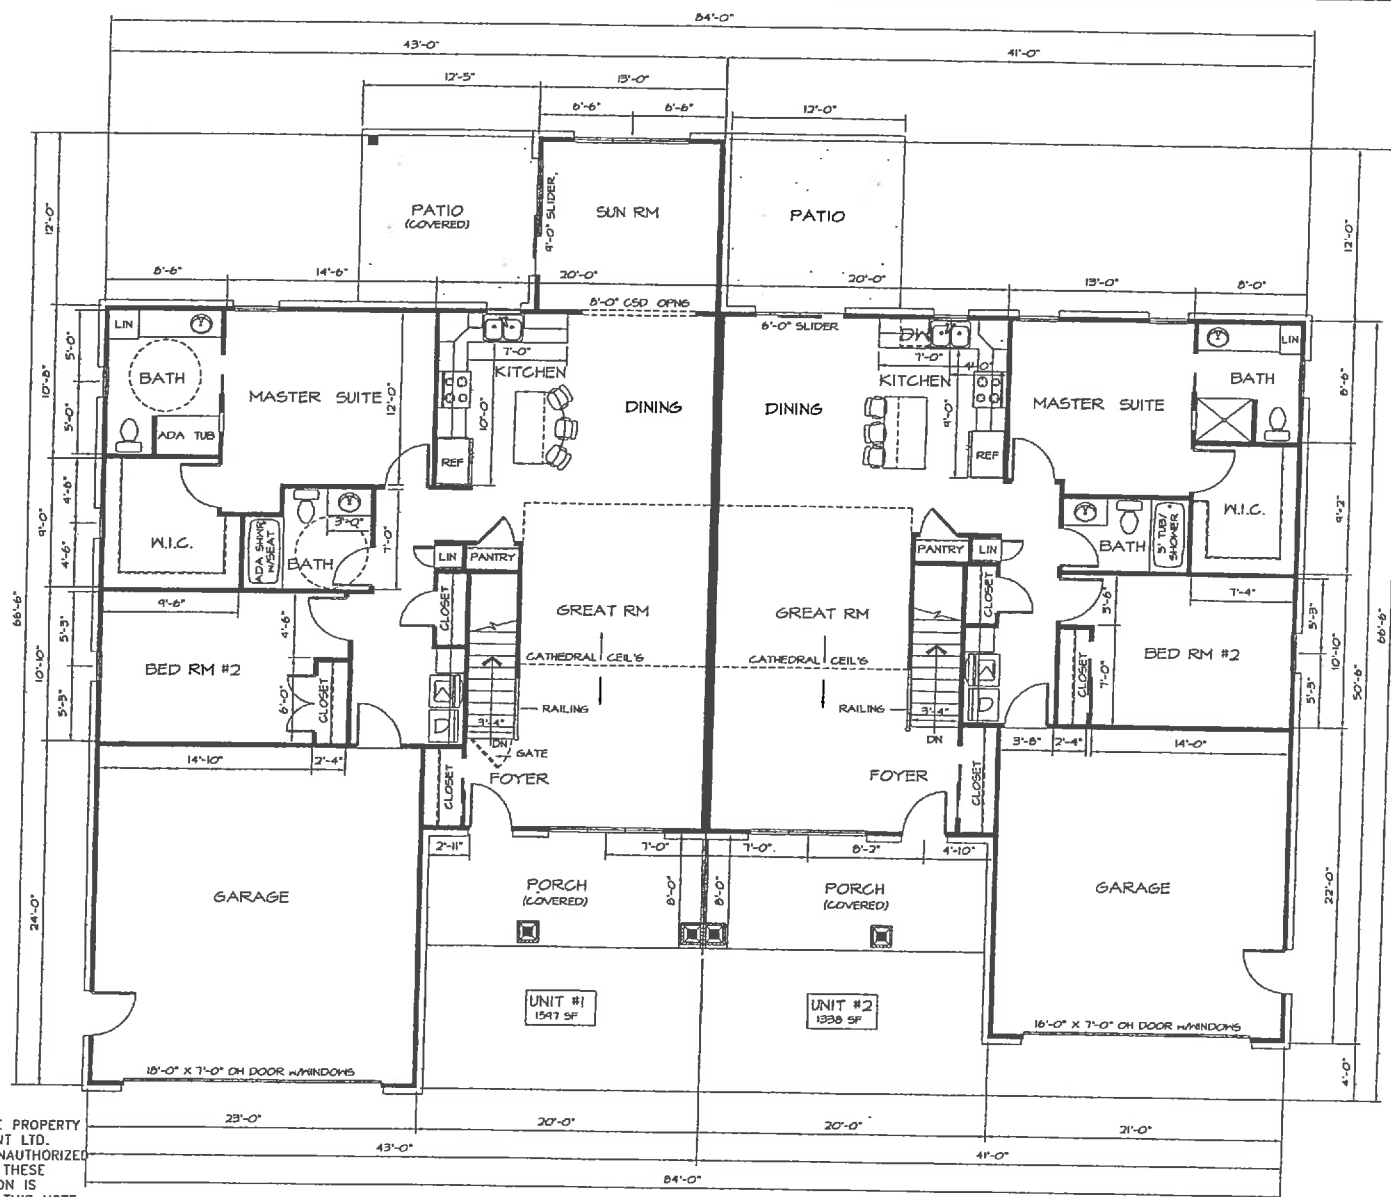

THESE DRAWINGS ARE THE PROPERTY OF WEIGANDT DEVELOPMENT LTD. ANY REPRODUCTION OR UNAUTHORIZED USE OF ANY PORTION OF THESE DRAWINGS FOR ANY REASON IS STRICTLY PROHIBITED. IF THIS NOTE DOES NOT APPEAR IN RED INK, THESE COPIES ARE FRAUDULENT AND AN INFRINGEMENT OF THE FEDERAL COPYRIGHT LAW.

MAIN FLOOR PLAN
SCALE: 1/4" = 1'-0"

 

Sheet 5 of 5