

SURVEY LEGEND

"A" = STATE OF OHIO IRON MONUMENT FOUND. SEE CITY ENGINEER'S RECORDS "H-49" (POWER PLANT SURVEY) AND "H-26" (GAFFNEY'S RE-SURVEY OF MIAMI-ERIE CANAL LANDS-1915)

"B" = ORIGINAL STONE MONUMENT FOUND AT THE SOUTHWEST CORNER OF LOT N^o 11, BLOCK 46, SCOTTS ADDITION.

"C" = P.K. NAIL FOUND FROM PREVIOUS SURVEY. SEE CITY ENGINEER'S RECORDS "H-49".

"D" = REPLACED WOODEN STAKE WITH 5/8" IRON BAR. SEE CITY ENGINEER'S RECORDS "H-49".


"E" = 5/8" IRON BAR FOUND AT THE INTERSECTION OF THE CENTER LINES OF COLUMBIA ST. & WALNUT ST. SEE CITY ENGR.'S CENTER-LINE REFERENCES.

"F" = 5/8" IRON BAR SET.

"G" = P.K. NAIL SET.

SURVEYED BY Gordon L. Geeslin
GORDON L. GEESLIN
REGISTERED SURVEYOR #5372

NOTE : THE AREA INSIDE THE HEAVY DARK LINE IS GROUND THAT WILLIAM KEITH HAS TITLE TO. THE AREA SHADED IS LEASED TO WILLIAM KEITH FROM THE STATE OF OHIO.

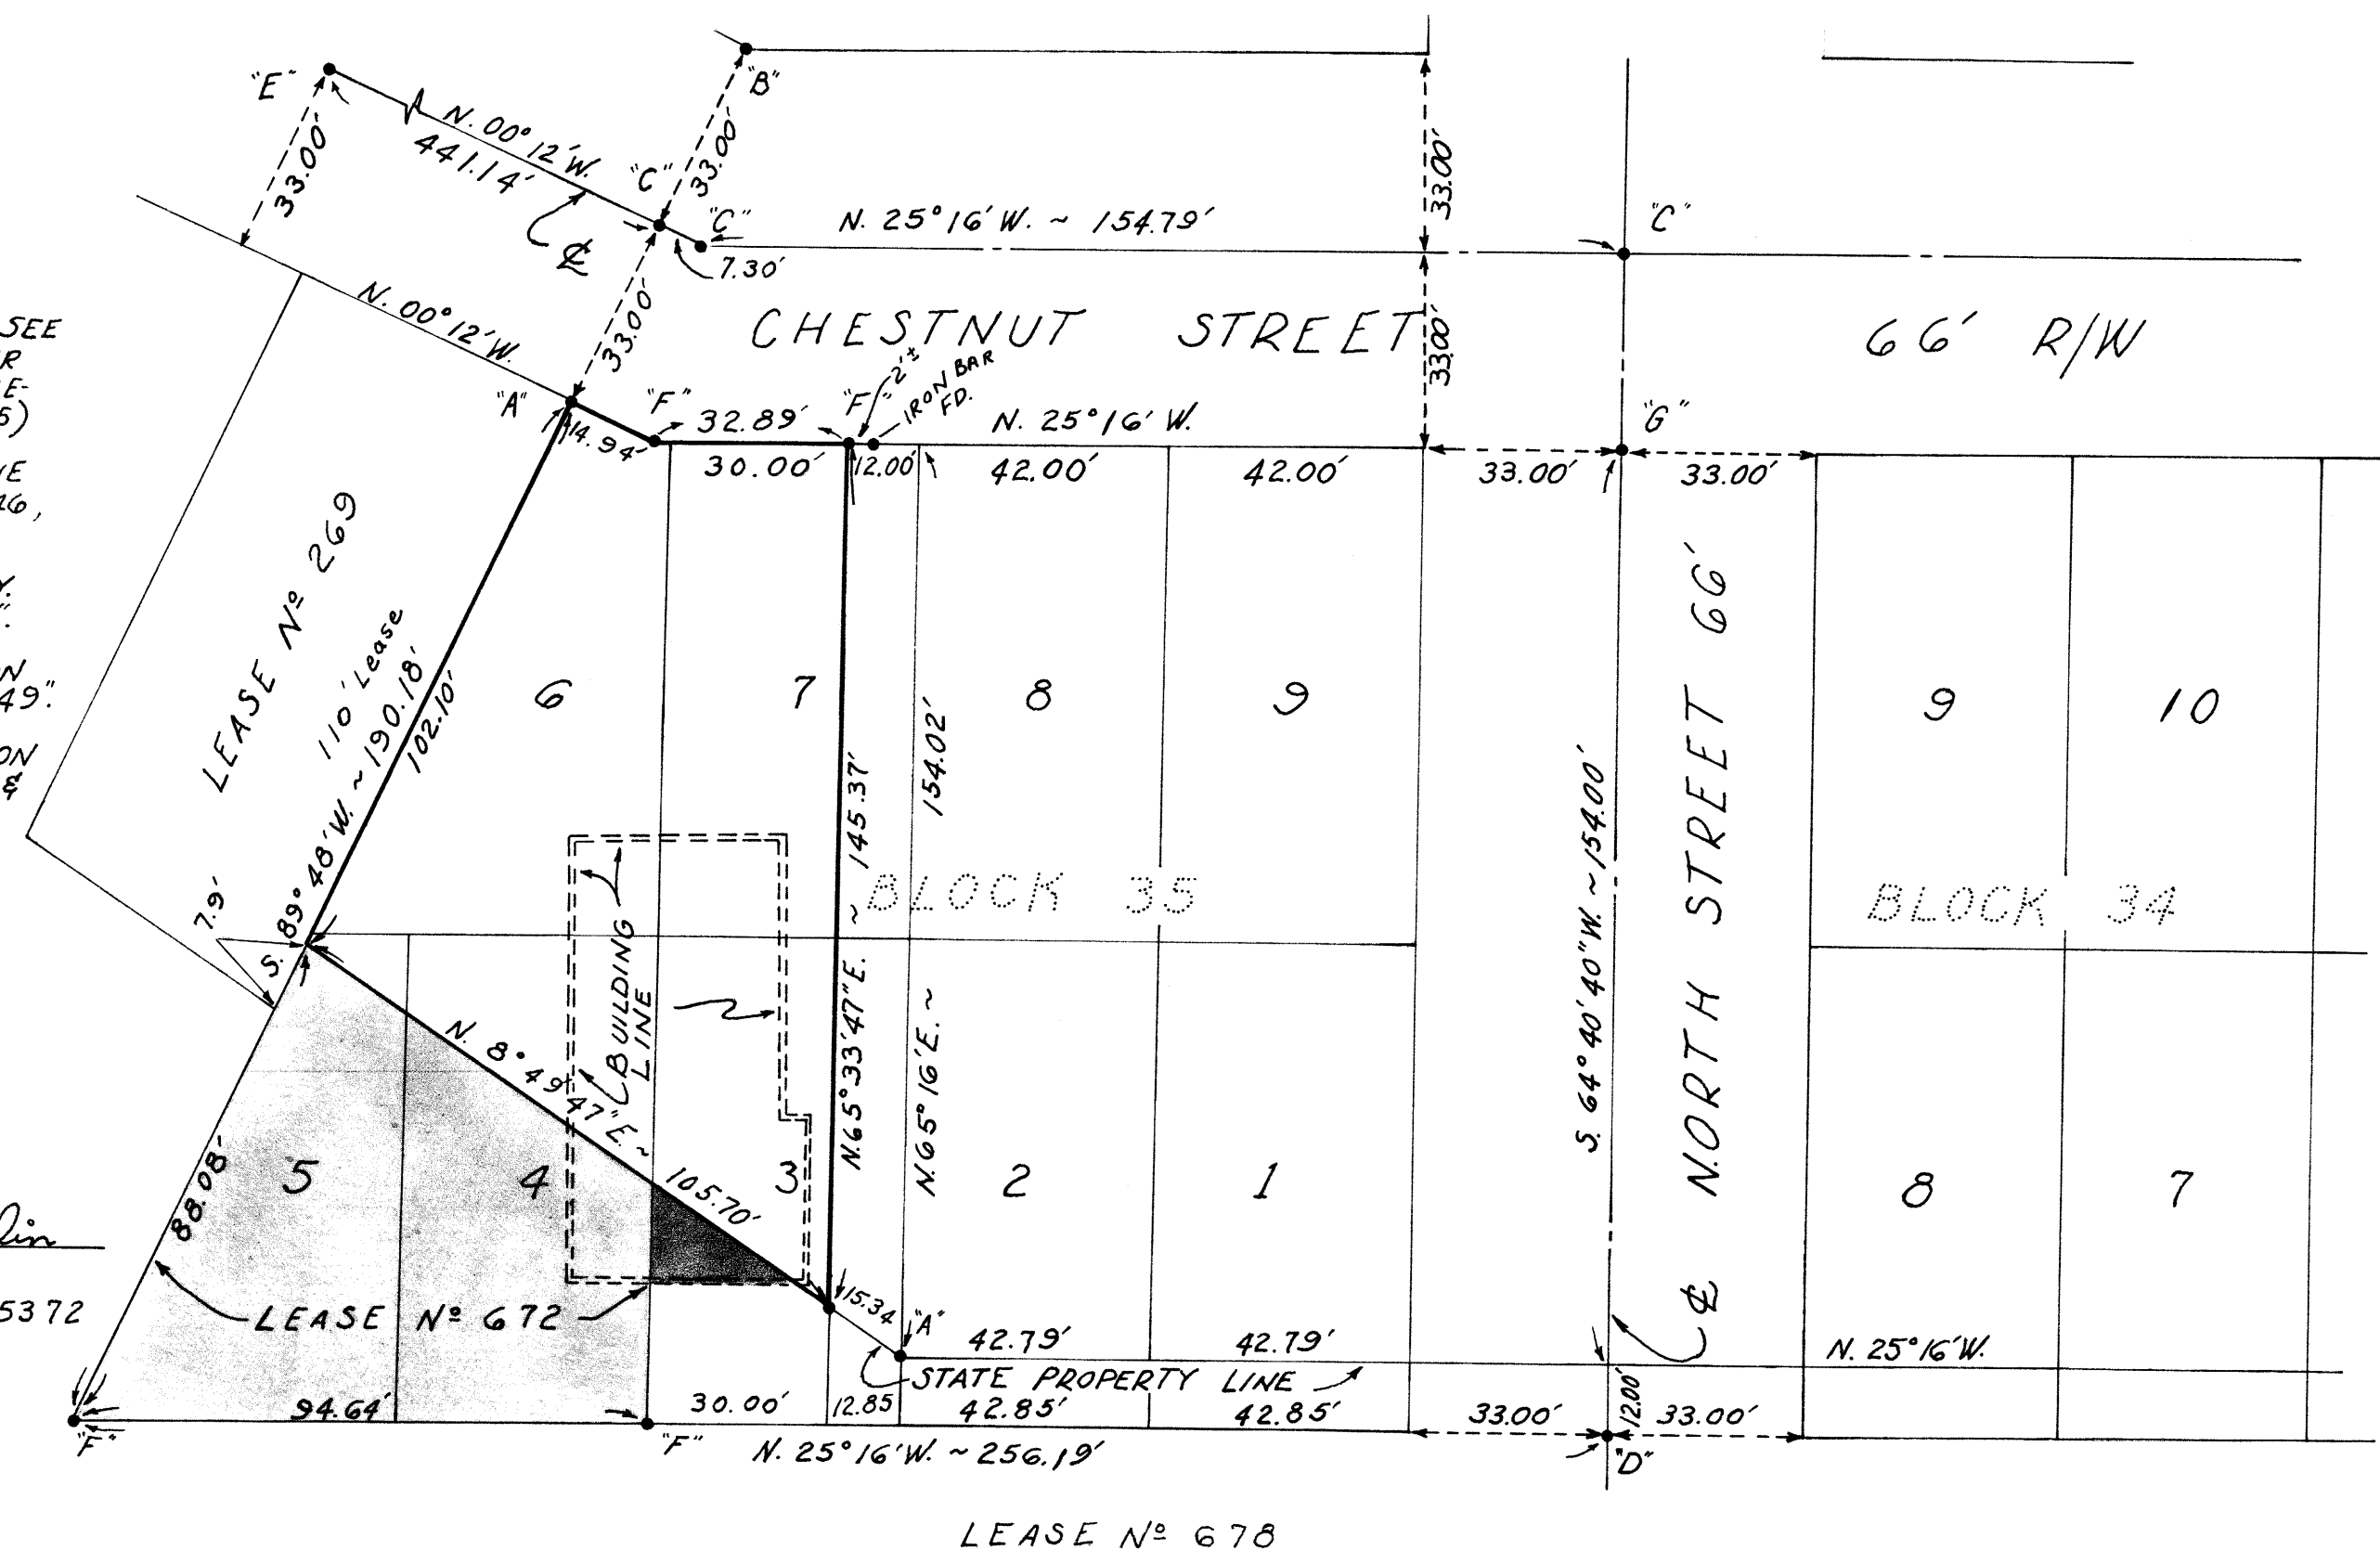

SURVEY FOR WILLIAM KEITH
OF PART OF BLOCK N^o 35, EAST ADDITION TO THE
CITY OF ST. MARYS, AUGLAIZE COUNTY, OHIO

JUNE 1, 1973

SCALE : 1" = 30'

TOLERANCES (EXCEPT AS NOTED)	REVISIONS					
	NO.	DATE	BY			
DECIMAL	1					
±	2					
FRACTIONAL	3			DRAWN BY	SCALE	MATERIAL
±	4			CHK'D	DATE	DRAWING NO.
ANGULAR	5			TRACED HOBBS (9-14-87)	APP'D	
±						

STM-3-11