


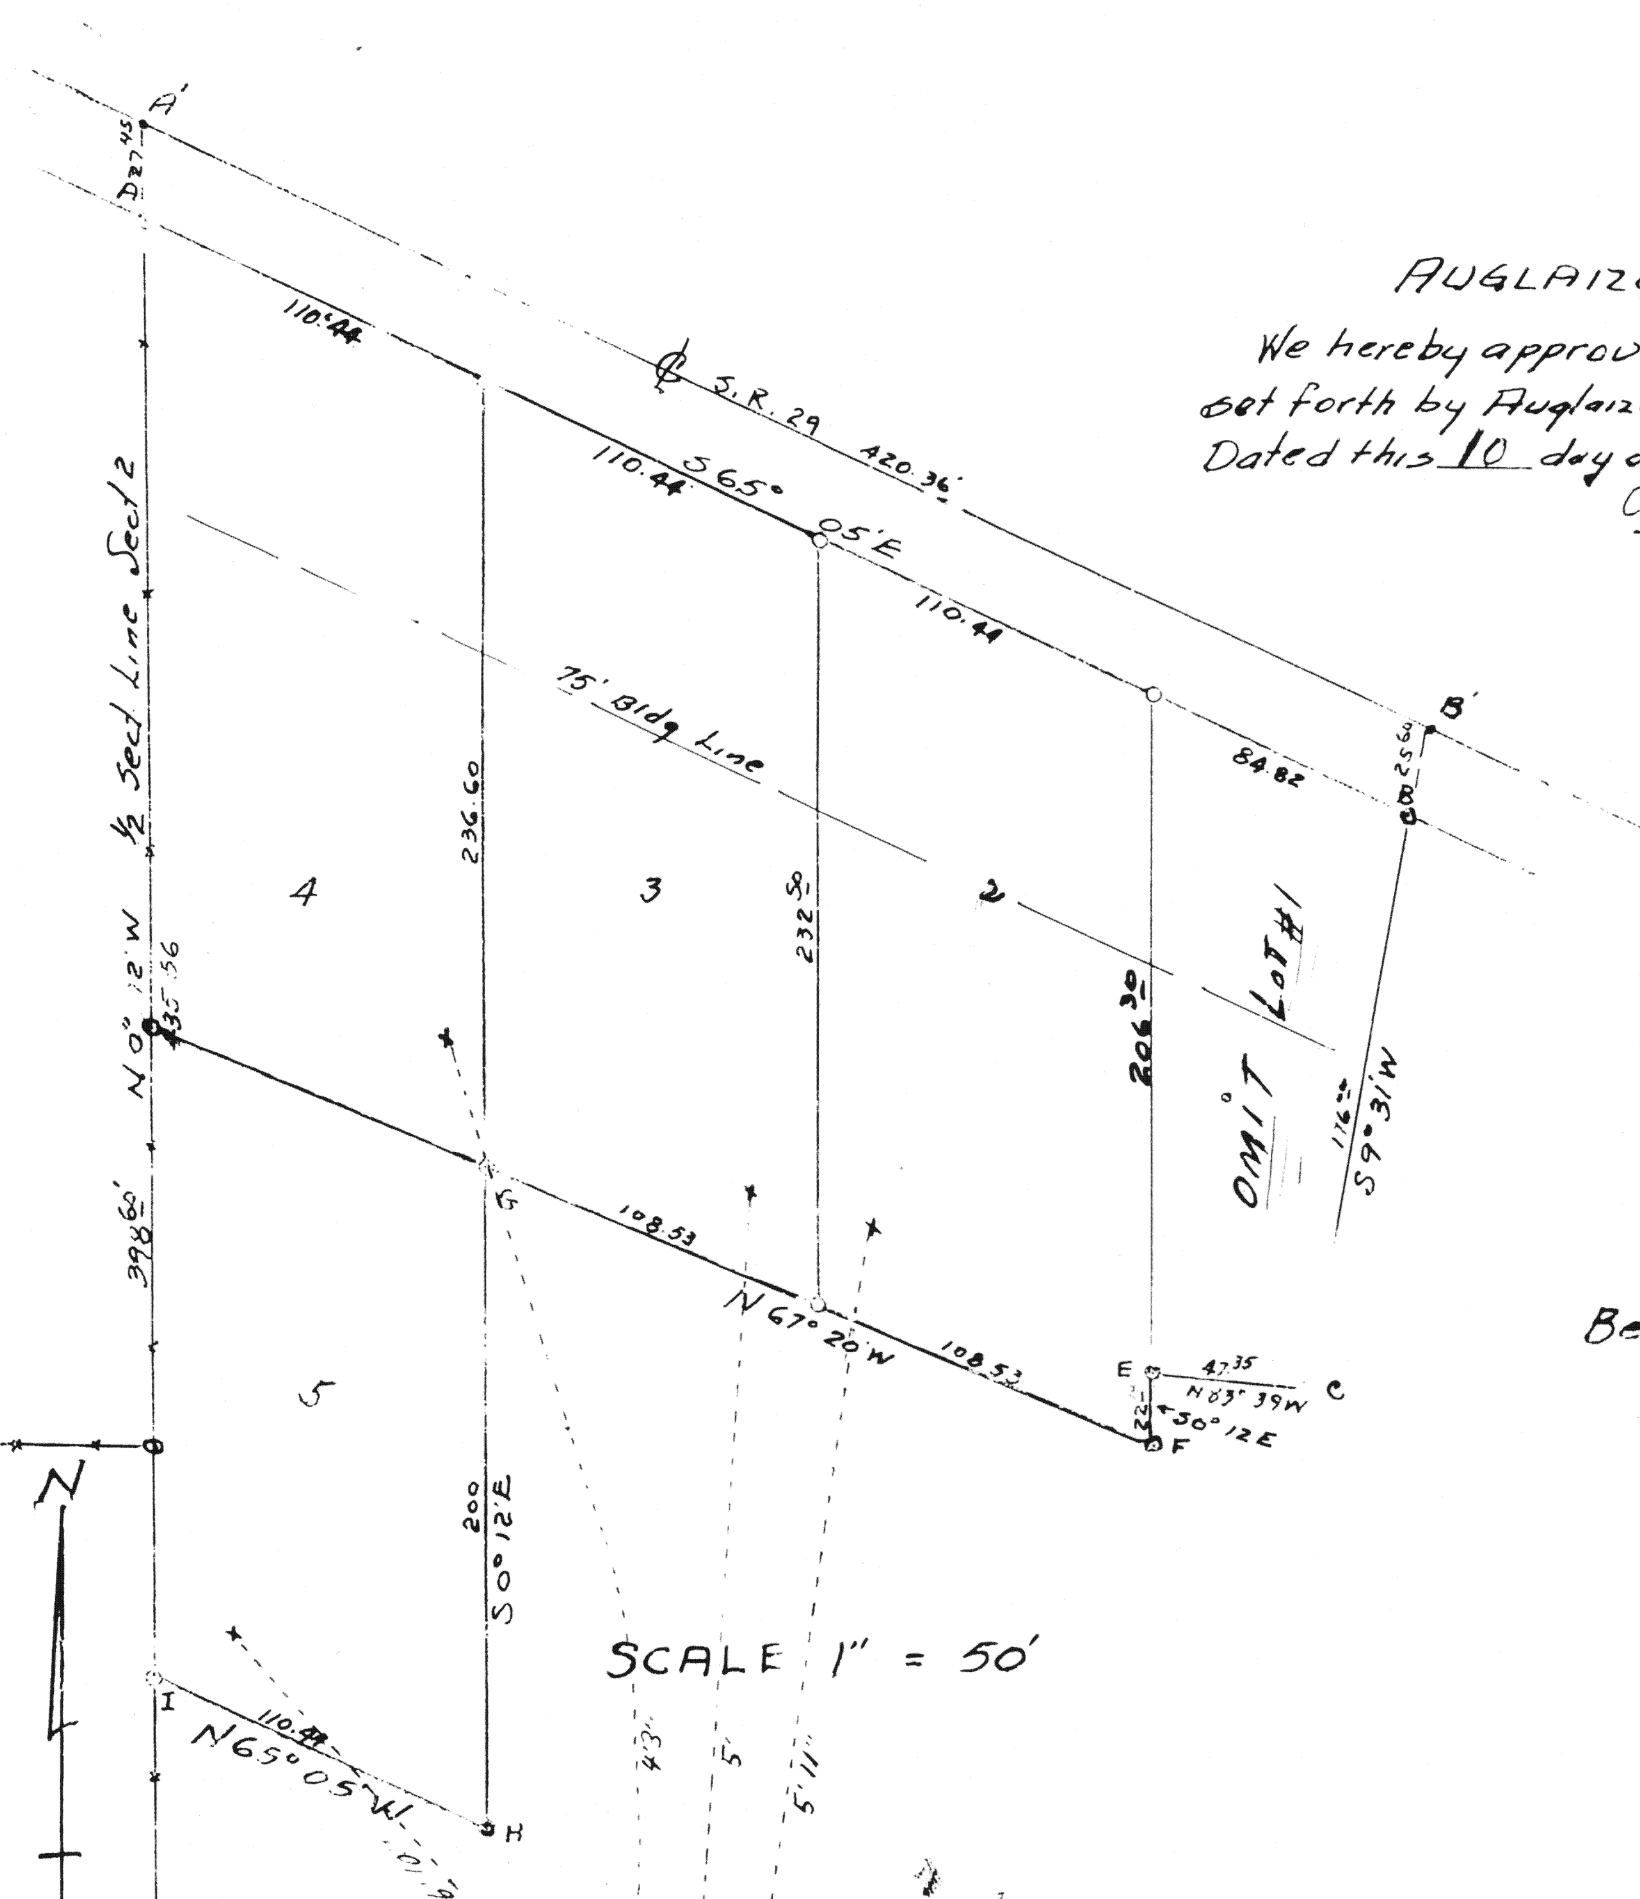

AUGLAIZE Co Bd. HEALTH
 We hereby approve this Plat as meeting standards
 set forth by Auglaize Co. Bd. of Health
 Dated this 10 day of Nov. 1961.
 Auglaize County Board of Health
 J. C. Rovers, Jr. D.
 Dept. of Health
 Health Commissioner

PAX Subdivision #2
 SW 1/4 - SE 1/4 SECTION 2 T6S-R4E
 ST. MARYS TWP. AUGLAIZE Co. OHIO
 10-24-61

DEDICATION

We hereby certify that we are the owners of
 land shown and described hereon and that we do
 adopt this plan of subdivision with our free
 consent.
 Building set back line is as shown. St. Rt
 29. R/W was dedicated prior to plat development
 Oct 31-1961
 Dated
 Edmond Pay
 Francis K. Pay
 OWNERS

STATE OF OHIO
 County of Auglaize.
 Before me a notary in and for said county of
 Auglaize, personally appeared the above
 signed owners and acknowledged the
 signing of the foregoing instrument to be
 their free act and deed. In testimony
 whereof I have affixed my hand and seal,
 this 31 day of Oct. 1961.

[Signature]
 6-6-62

O = IRON PIPE or PIN.
 Bearings are obs magnetic.

SCALE 1" = 50'

RECORDER'S ACCEPTANCE

Received for record this 14 day of Dec 1961
 and recorded in Plat Book B Page 91 at 9:10 o'clock
 Fee \$3.62
 Delia Pentecost

AUDITOR'S ACCEPTANCE

Received for transfer this 14 day of Dec 1961
 Vern Doempke Co. Auditor

COUNTY COMMS ACCEPTANCE

We certify the above plat has been accepted and
 approved, as meeting the Standards set forth
 by Board of Auglaize Co. Comm's.
 Approved this day of Nov. 1961.
 Pres. Karl H. Koch
 E. H. Hegemier
 Wm. V. Nielsen

RESTRICTIONS

Lots for residential use only.
 No trailers tents or buildings of a
 temporary nature allowed.
 All sanitary facilities shall
 meet Sanitary requirements of
 State of Ohio.
 Minimum Area One floor plan 900 sq. ft.
 Two Story 1400 sq. ft.
 Not more than one house to be
 built on any one lot this plat.
 Lots shall be maintained
 free of weeds debris etc
 at all times.

ENGR'S CERTIFICATION

Pax Sub. Div. #2 is a acre tract located
 in SW 1/4 SE 1/4 Section 2 T6S-R4E St. Marys Twp.
 Auglaize Co. Ohio, described as follows.
 Beginning at Pt. A' being the intersection of
 S.R. 29 and N-S 1/2 Section line Sect. 2; Thence
 S65°05'E, 420.36 ft along S.R. 29 to point B;
 Thence S9°31'W, 201.60 ft to point C an iron stake;
 Thence N83°39'W 47.35 ft to Pt. E an iron pipe; Thence
 S0°12'E, 22.14' to Pt. F, an iron pipe; Thence N67°20'W
 217.06 ft to Pt. G an iron pipe; Thence S0°12'E, 200 ft
 to Pt. H an iron pipe; Thence N65°05'W, 110.44 ft
 to Point I an iron pin set on property line
 between Paul Steva and Pax lands; Thence
 N0°12'W 463.01' along 1/2 Section line Sect. 2
 to point of beginning. Tract contains
 4 lots numbered from 1 to 5 inc. Stake
 or pipe set as shown by symbol O
 This is a correct representation of said plat
 10-24-61
 B. R. Gebhart

