


TENANT DIRECTORY			
UNIT #	SIZE	TENANT	
2	86,479 SQ.FT.	K-MART	
6	3,500 SQ.FT.		
14	2,500 SQ.FT.		
18	2,000 SQ.FT.		
20	2,000 SQ.FT.	RADIO SHACK	
26	9,009 SQ.FT.	JO-ANN FABRIC	
30	1,200 SQ.FT.	SPORTS-N-MORE	
34	1,200 SQ.FT.	FAMOUS HAIR	
38	8,000 SQ.FT.	FASHION BUG	
42	2,500 SQ.FT.	RENTAL KING	
44	2,500 SQ.FT.		
46	2,000 SQ.FT.		
50	900 SQ.FT.		
52	5,800 SQ.FT.	VIDEO CONNECTIONS	
54	2,300 SQ.FT.		
66	4,500 SQ.FT.	JENNI'S HALLMARK	
68	8,450 SQ.FT.	REVCO	
70	30,140 SQ.FT.	BRODBECK'S SUPERSTORE	
TOTAL : 174,978 SQ.FT. (EXCLUD. OUTLOTS)			

PARKING PROVIDED : 958 CARS KMART DEMISED AREA
5.47 CARS / 1,000 SQFT) 370 CARS (4.28 CARS / 1,000 SQ.FT.

TENANT DIRECTORY			
E II	UNIT #	SIZE	TENANT
	74	9,360 SQ.FT.	FURNITURE STORE
	82	1,280 SQ.FT.	
	86	935 SQ.FT.	
	90	1,210 SQ.FT.	
	94	2,494 SQ.FT.	
	98	2,984 SQ.FT.	TEN BELOW
	102	3,200 SQ.FT.	EL-BEE SHOES
	106	5,000 SQ.FT.	MAURICES
	110	51,216 SQ.FT.	JCPenney
TOTAL : 77,679 SQ.FT. (EXCLUD. OUTLOTS)			
PARKING PROVIDED : 443 CARS			
(5.70 CARS / 1,000 SQFT)			

PHASE I	174,978 SQ.FT.
PHASE II	77,679 SQ.FT.
TOTAL : 253,835 SQ.FT.	
PARKING PROVIDED : 1401 CARS (5.5 CARS / 1,000 SQFT)	

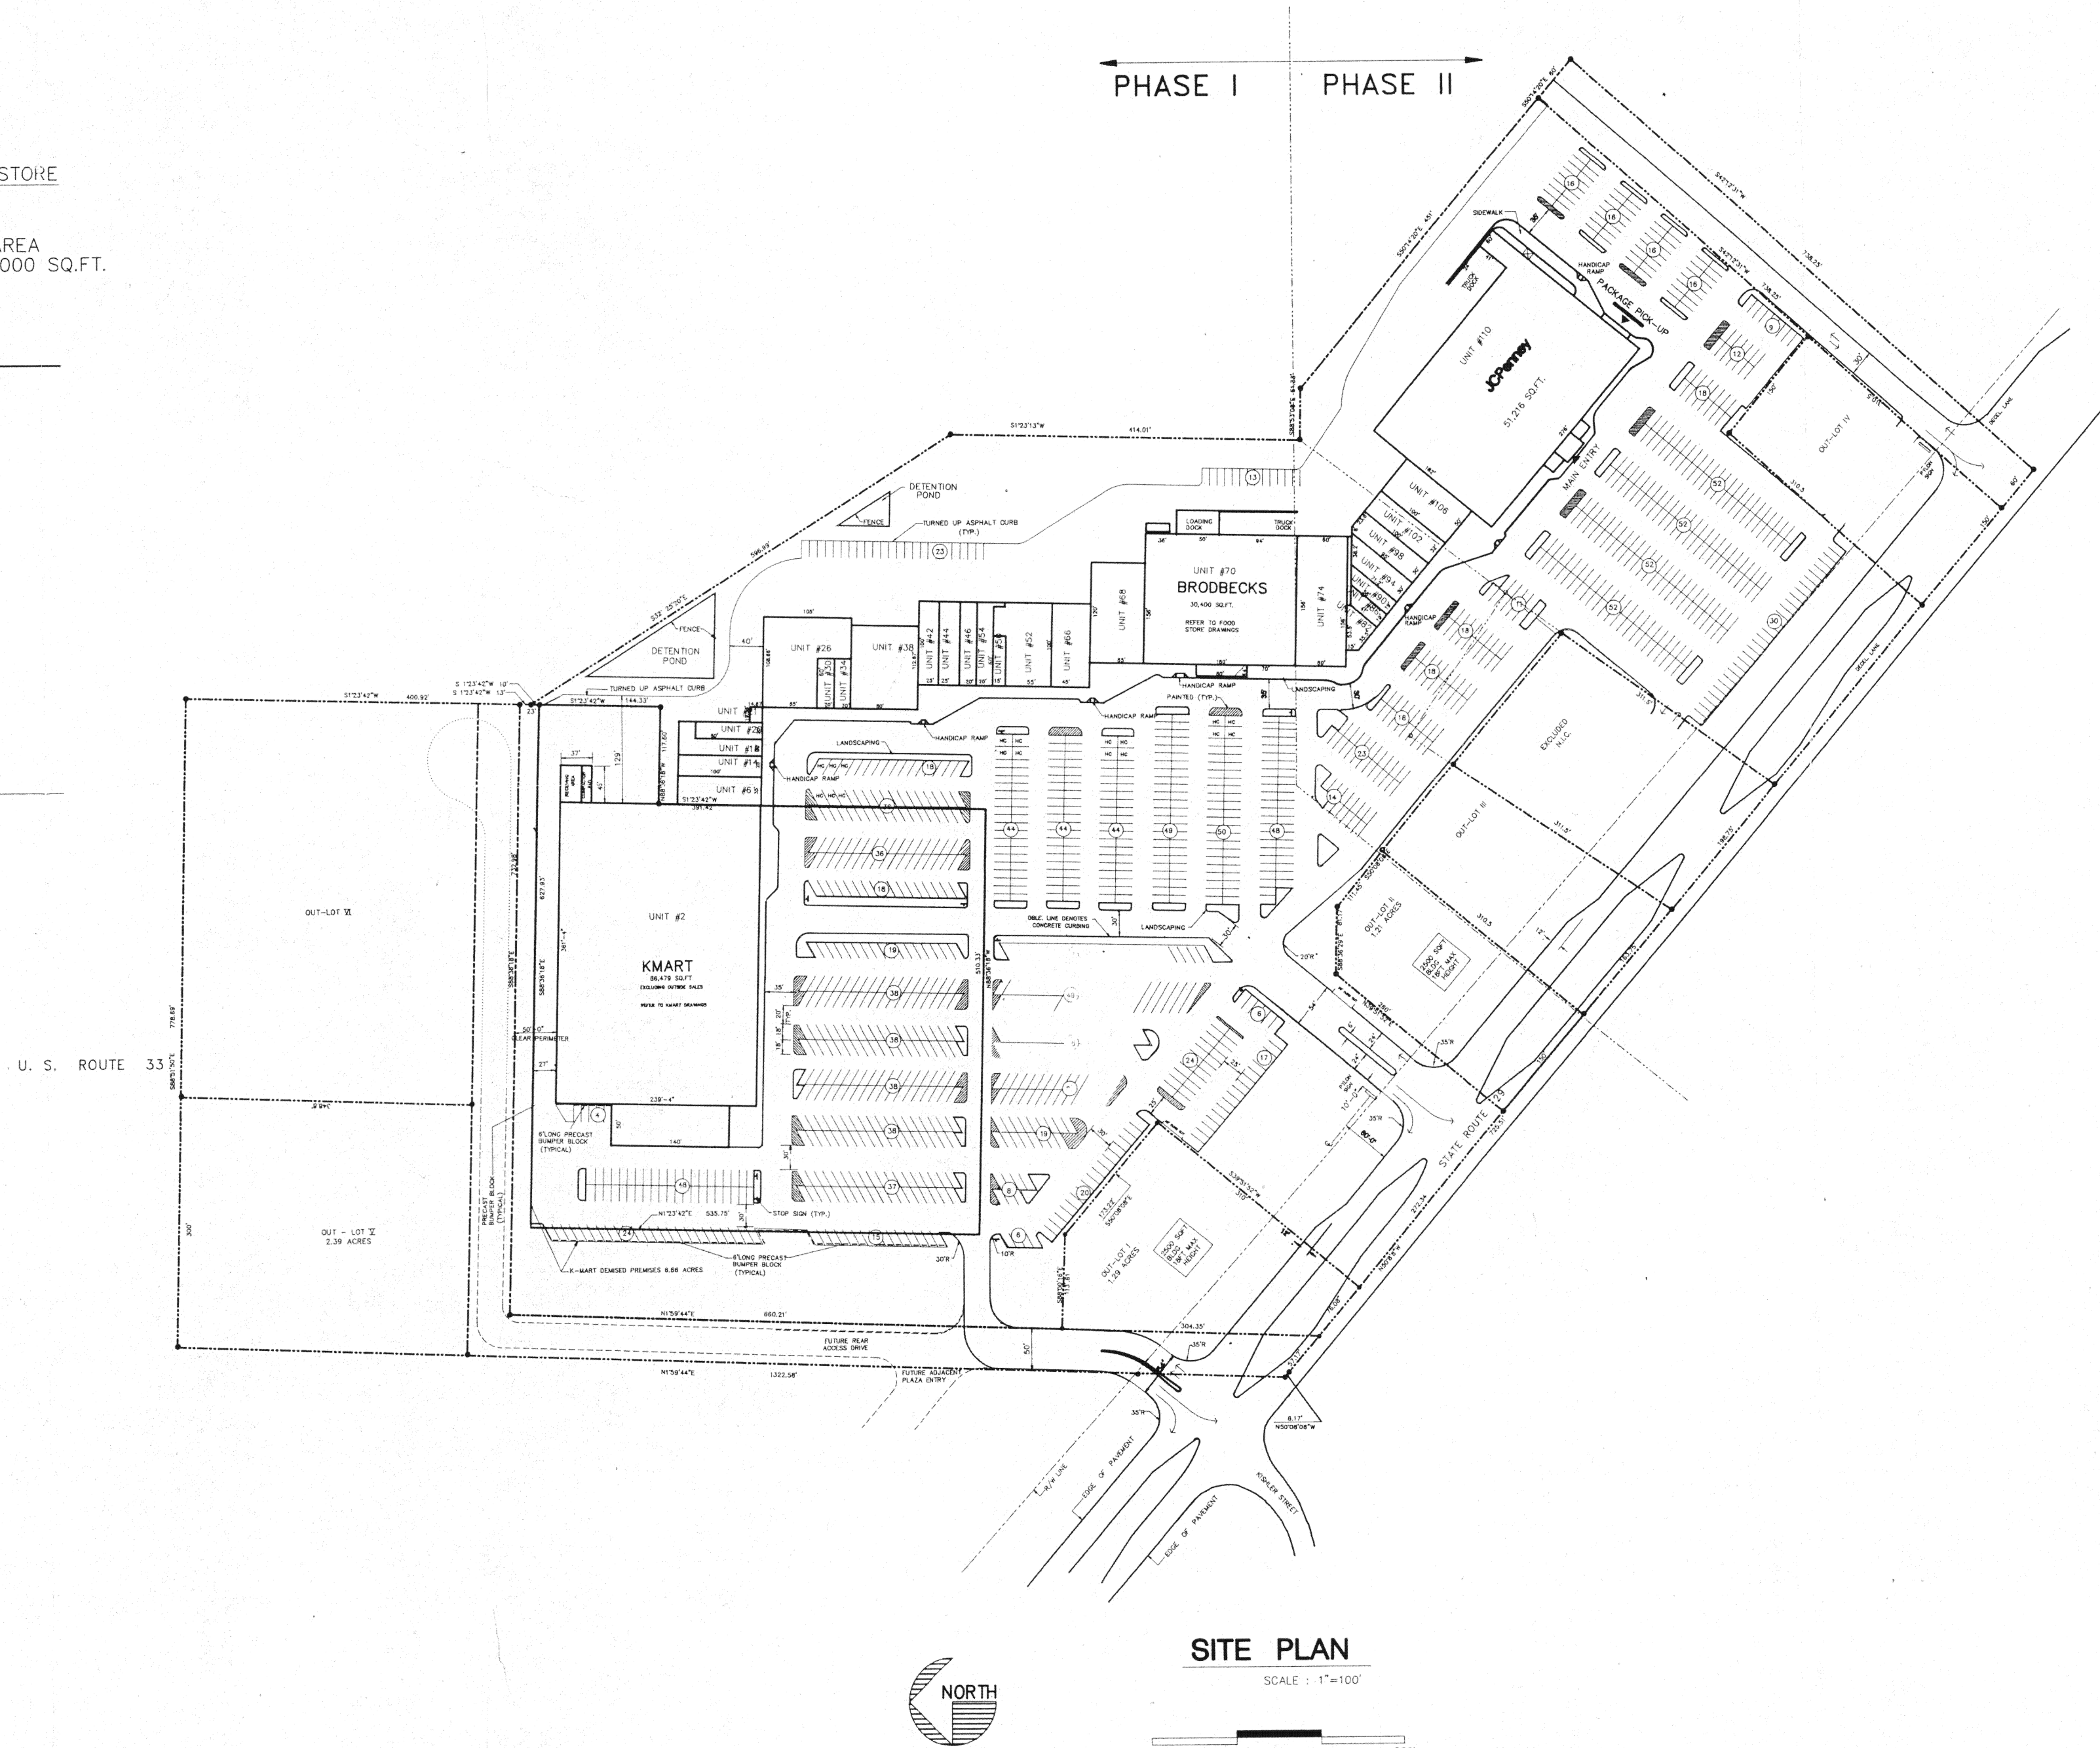

NOTICE		DRAWN BY		DATES AND REVISIONS		SHEET TITLE		PROJECT		PROJECT NO.	
THIS ARCHITECTURAL AND ENGINEERING DRAWING IS GIVEN IN CONFIDENCE AND SHALL BE USED ONLY PURSUANT TO THE AGREEMENT WITH THE ARCHITECT. NO OTHER USE, DISSEMINATION, OR DUPLICATION MAY BE MADE WITHOUT PRIOR WRITTEN CONSENT OF THE ARCHITECT. ALL COMMON LAW RIGHTS OF COPYRIGHT AND OTHERWISE ARE HEREBY SPECIFICALLY RESERVED.		CHECKED BY		DATE : 3/20/92		COMPOSITE SITE PLAN		K. Anthony Hayek Associates Inc. Architecture Urban/Regional Planning Interior Design 2955 Canfield Road • Youngstown, Ohio 44511-2897 • (216)793-9355		JCPENNEY #914 ST.MARYS SQUARE PLAZA STATE RT. 29 ST.MARYS, OHIO	
ENCOMST										57982	