


Cab D Slides 41-45


200500008377
 Filed for Record in
 AUGLAIZE COUNTY, OHIO
 ANN BILLINGS
 10-25-2005 At 01:50 pm.
 PLAT
 216.00

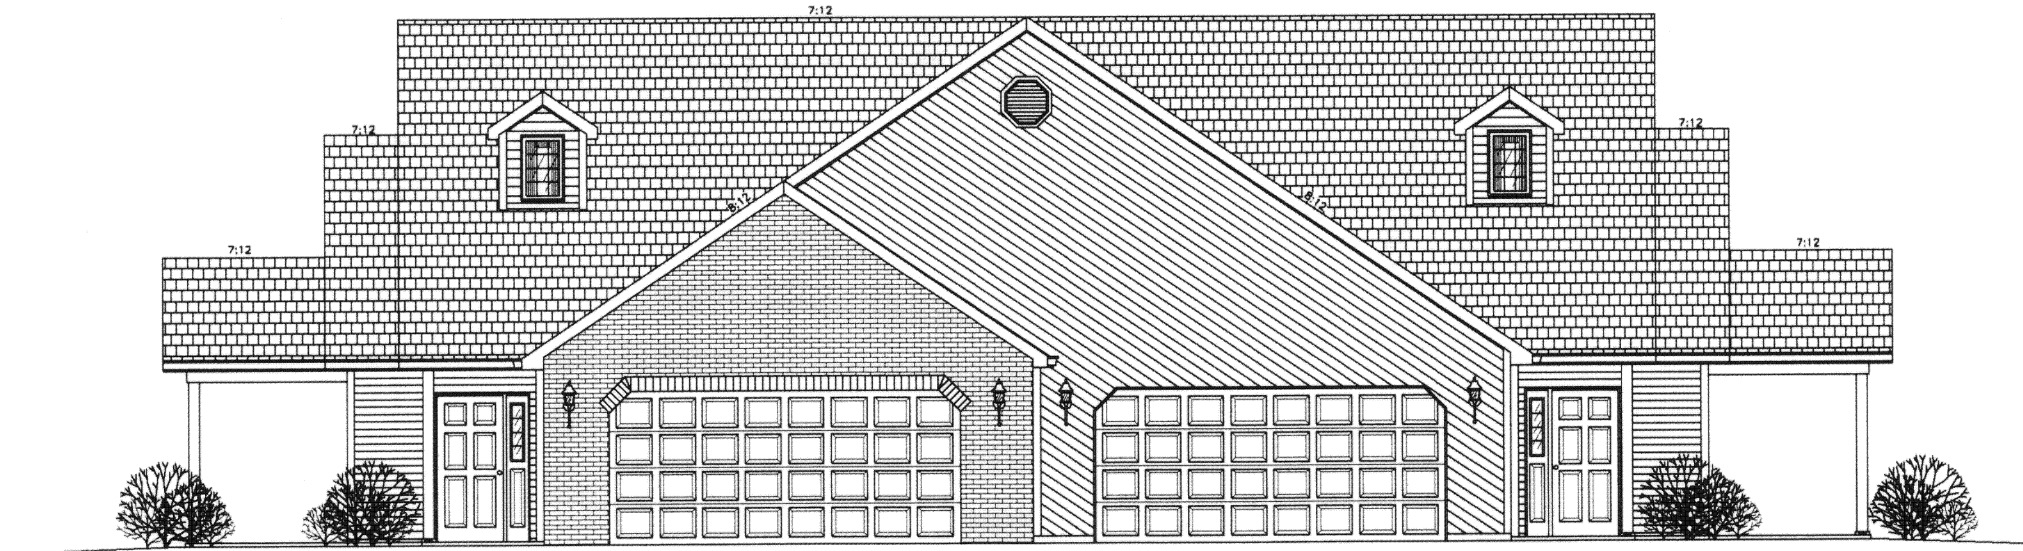

UNIT A


FRONT ELEVATION

UNIT B

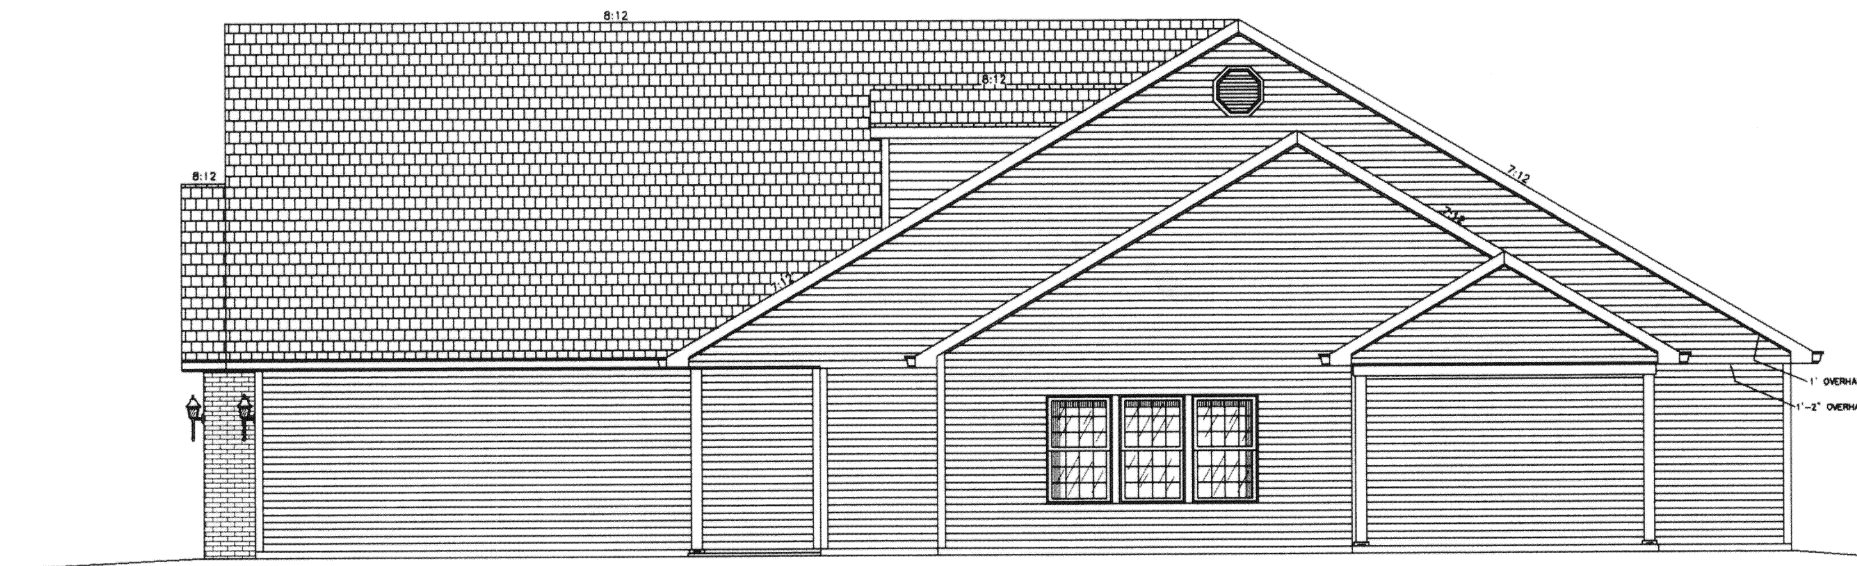


RIGHT ELEVATION


UNIT B

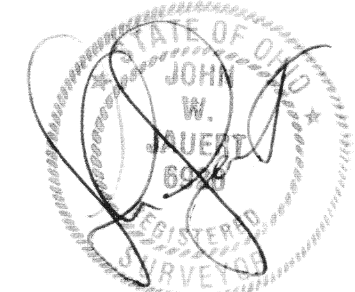

John Jauert, P.S.
JAUERT SURVEYING
 11584 Monroe Road
 Wapakoneta, Ohio 45895-7614




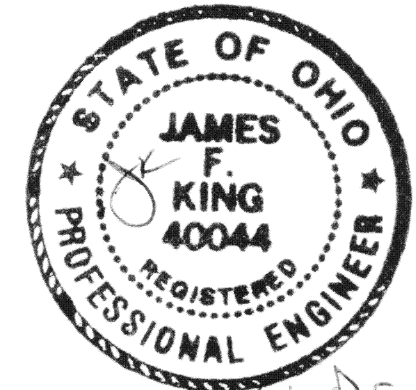


James F. King, P.E.
 9-17-05
 328 KING ST.
 BOWLING GREEN, OHIO 43406
 937.693.2886

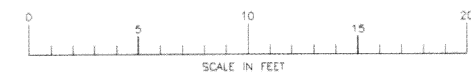

GENERAL NOTES:
 1. WHILE EVERY EFFORT HAS BEEN MADE IN THE PREPARATION OF THESE PLANS, TO AVOID MISTAKES, THE MAKER CANNOT GUARANTEE AGAINST HUMAN ERROR. THE CONTRACTOR ON THE JOB MUST CONFIRM ALL DIMENSIONS AND OTHER DETAILS AND BE RESPONSIBLE FOR SAME.
 2. ANY ERRORS ON THE DRAWINGS BROUGHT TO THE MAKERS ATTENTION SHALL BE CORRECTED AND THE CONTRACTOR AND CUSTOMER WILL BE PROVIDED WITH REVISED DRAWINGS AT NO ADDITIONAL COST.
 3. ANY LANDSCAPING (SHRUBS, TREES, ETC.) SHOWN ON THESE DRAWINGS ARE FOR ESTHETIC PURPOSES ONLY. THEY MAY OR MAY NOT BE FIGURED INTO THE CONTRACTORS FINAL PRICE. CONFIRM WITH CONTRACTOR.
 4. FINAL SHAPE AND SIZE OF ANY PAVED AREAS (DECKS, PORCHES, SIDEWALKS, AND DRIVEWAYS) SHALL BE AGREED UPON BY THE OWNER AND CONTRACTOR. BRIDGE RAUPERS AND SIZES, SHOWN ON THESE DRAWINGS, MAY VARY SLIGHTLY DUE TO AVAILABILITY IN THE BRAND THE CUSTOMER CHOOSES.

ELEVATIONS- DEERFIELD 5				SCALE
LOT 39 - WEST OAKS LAKES NO.2, ST. MARY'S, OHIO				1/4"=1'
REVISIONS				DATE
NO.	DATE	BY	DESCRIPTION	DATE
1	8-29-05	LLM	William L. Montner Construction, Inc.	
2			LARRY L. McLEAN	9-8-2004
3			17017 STATE ROUTE 198	
4			WAPAKONETA, OHIO 45885	2004-33

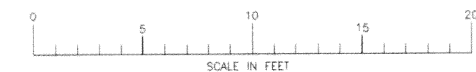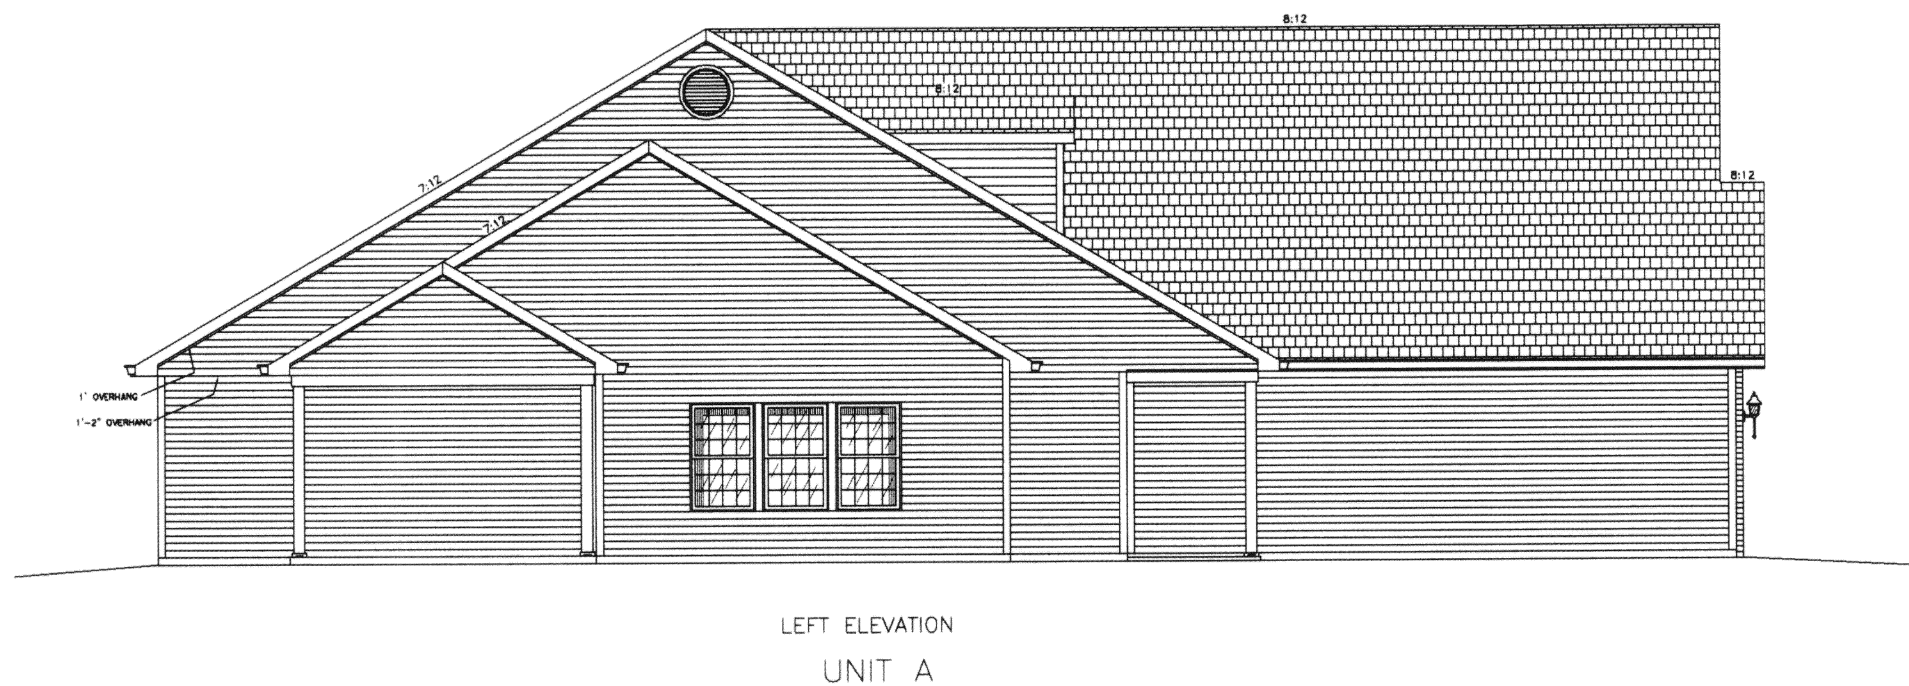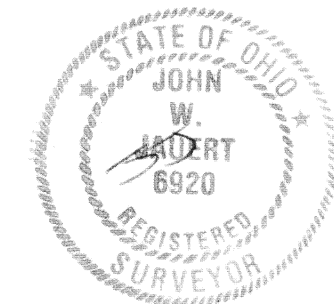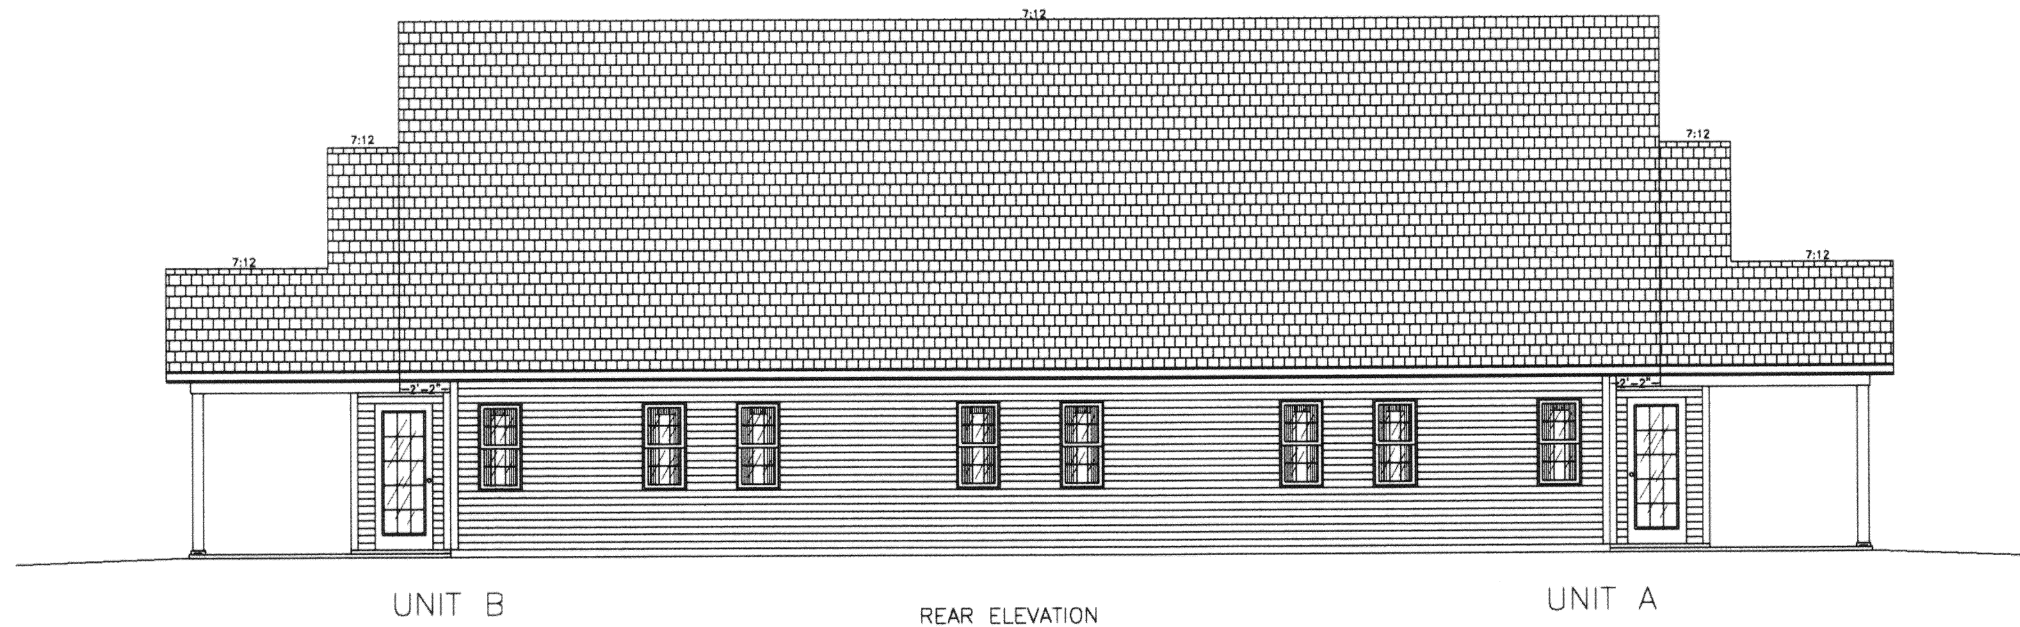

GENERAL NOTES:




WHILE EVERY EFFORT HAS BEEN MADE IN THE PREPARATION OF THESE PLANS TO AVOID MISTAKES, THE MAKER CANNOT GUARANTEE AGAINST HUMAN ERROR. THE CONTRACTOR ON THE JOB MUST CONFIRM ALL DIMENSIONS AND OTHER DETAILS AND BE RESPONSIBLE FOR SAME. ANY ERRORS ON THE DRAWINGS BROUGHT TO THE OWNER'S ATTENTION SHALL BE CORRECTED AND THE CONTRACTOR AND CUSTOMER WILL BE PROVIDED WITH REVISED DRAWINGS AT NO ADDITIONAL COST.

ANY LANDSCAPING (SHRUBS, TREES, ETC.) SHOWN ON THESE DRAWINGS ARE FOR ESTHETIC PURPOSES ONLY. THEY MAY OR MAY NOT BE FIGURED INTO THE CONTRACTOR'S FINAL PRICE. CONFIRM WITH CONTRACTOR.

FINAL SHAPE AND SIZE OF ANY PATIO AREAS, DECKS, PORCHES, SIDEWALKS, AND DRIVEWAYS SHALL BE AGREED UPON BY THE OWNER AND CONTRACTOR.

WOODOR SHAPES AND SIZES SHOWN ON THESE DRAWINGS MAY VARY SLIGHTLY DUE TO AVAILABILITY IN THE BRAND THE CUSTOMER CHOOSES.

TITLE: ELEVATIONS- DEERFIELD 5		SCALE: 1/4"=1'
LOT 39 - WEST OAKS LAKES NO.2, ST. MARYS, OHIO		
DRAWN FOR:		
CONTRACTOR: William L. Mantner Construction, Inc.		
DRAWN BY: LARRY L. McLEAN		
DATE: 9-8-2004		DRAWING NUMBER: 2 OF 5
JOB NUMBER: 2004-33		
17017 STATE ROUTE 188 MARIETTA, OHIO 44040 PH(419)736-8585		


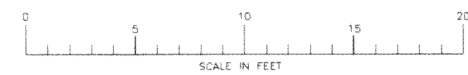
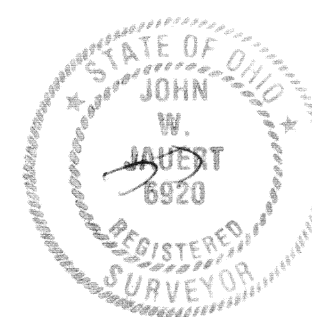
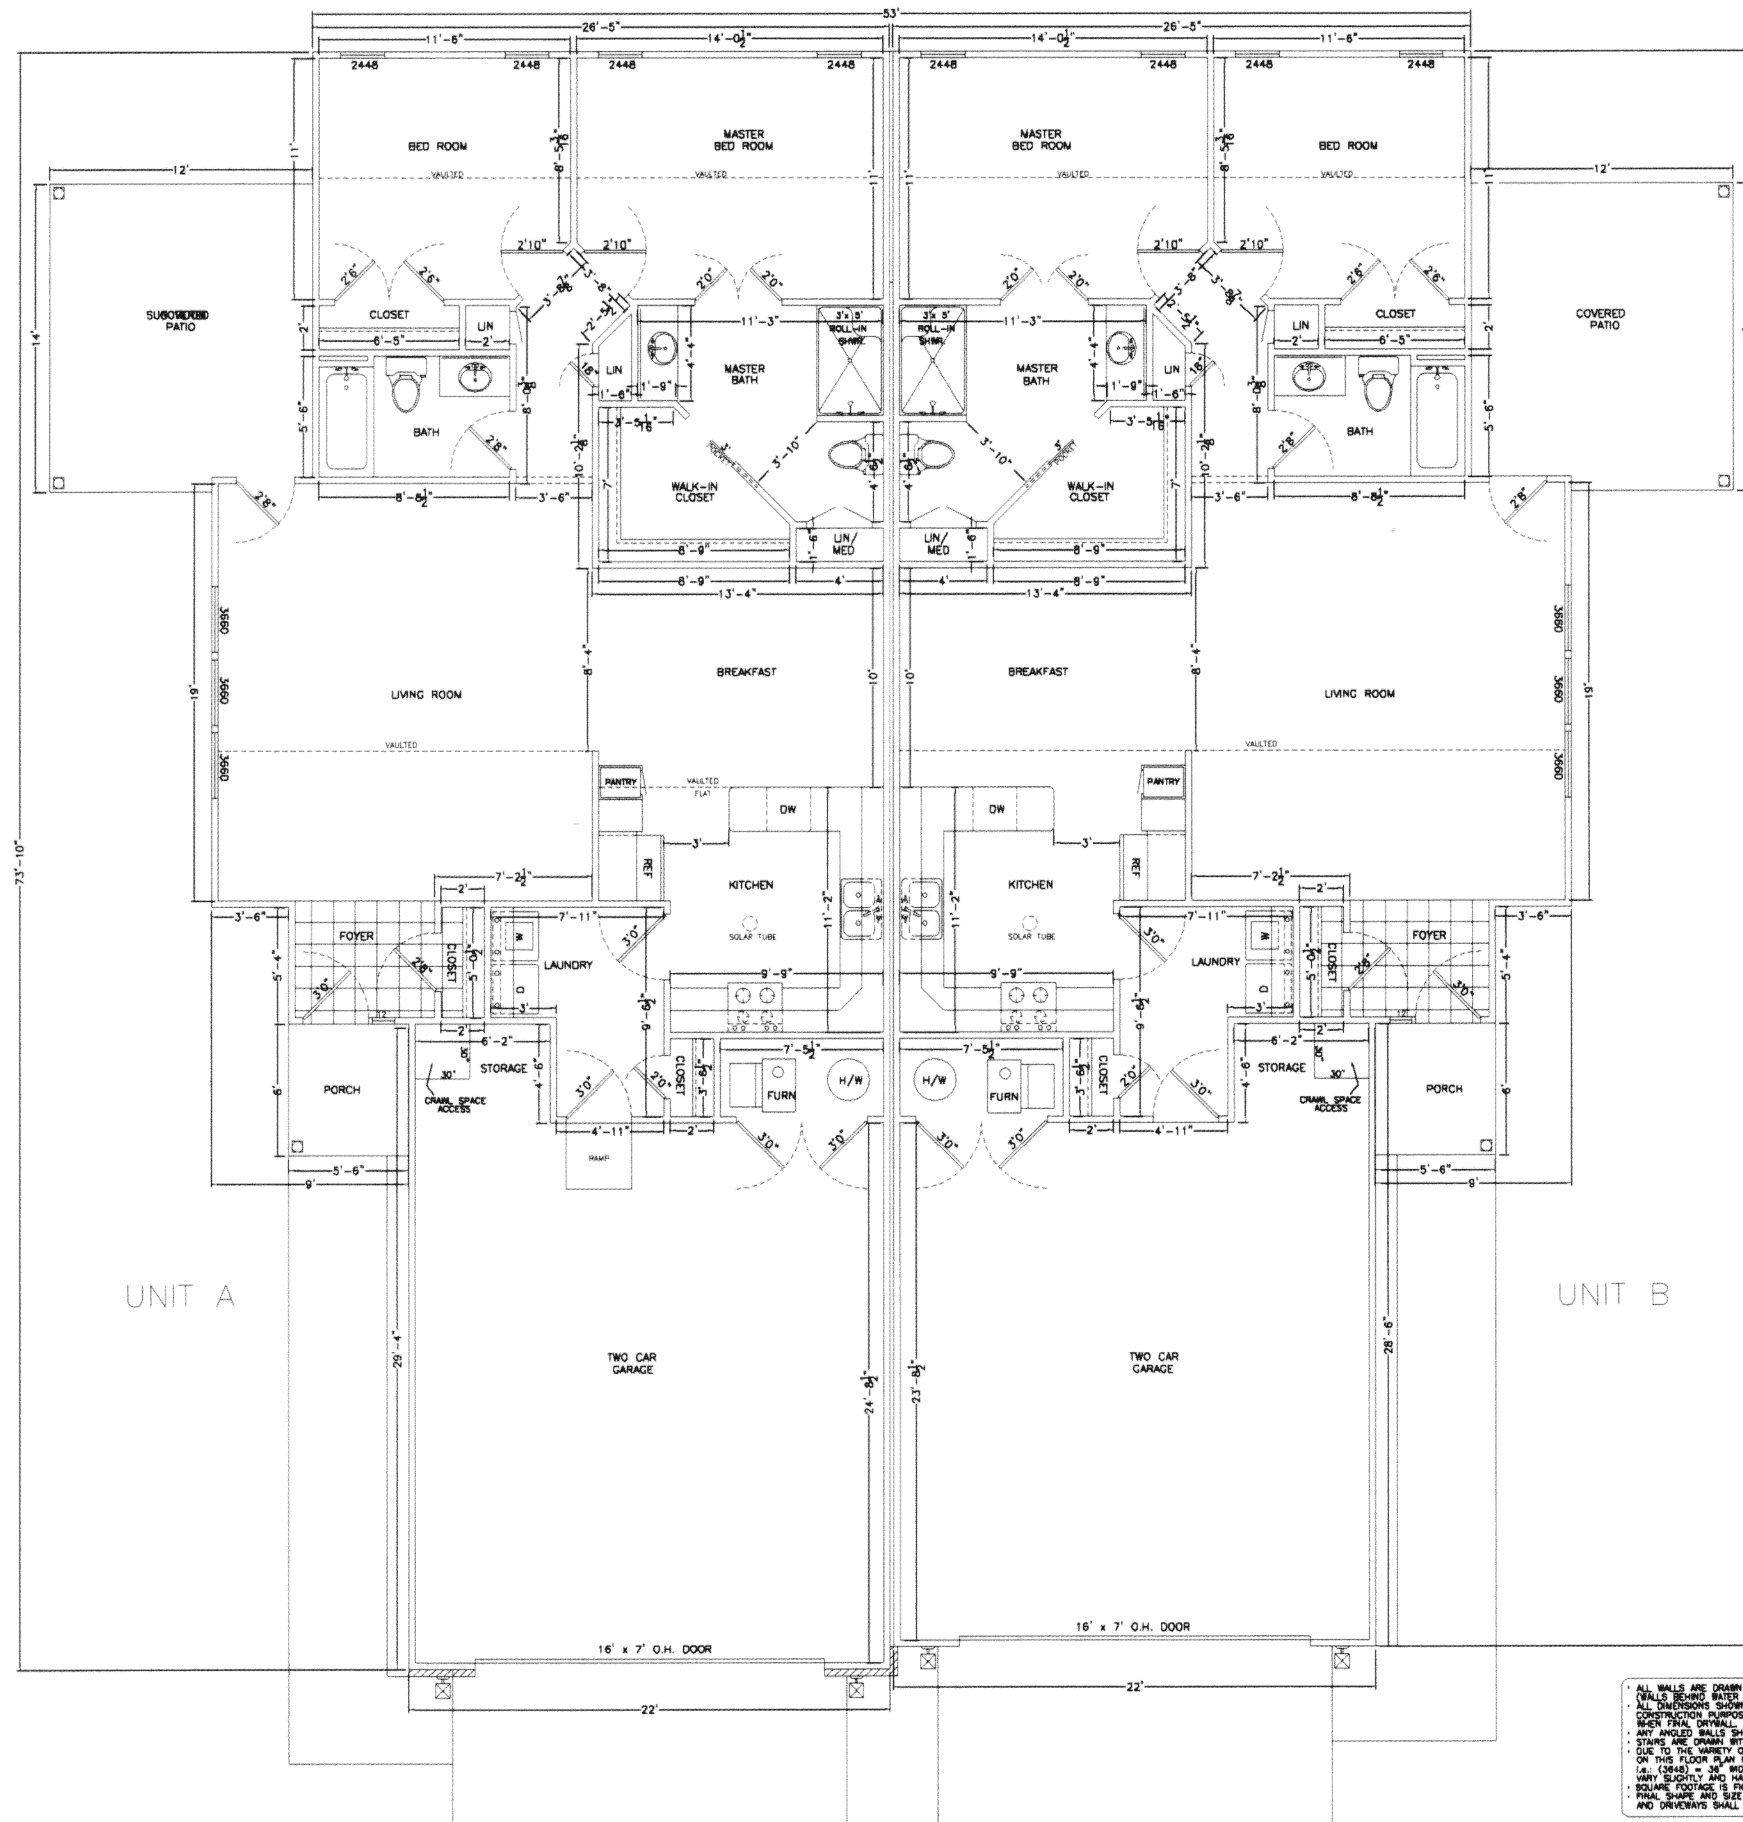


SQUARE FOOTAGE	
UNIT A	1,350
GARAGE A	587
UNIT B	1,350
GARAGE B	557

- GENERAL NOTES:
- ALL WALLS ARE DRAWN AT 3/4" WIDTH UNLESS OTHERWISE NOTED.
 - WALLS BEHIND WATER CLOSETS ARE NORMALLY 3/4" WIDE.
 - ALL DIMENSIONS SHOWN ARE TO THE UNFINISHED STUD WALLS FOR CONSTRUCTION PURPOSES. FINAL ROOM SIZES MAY BE SLIGHTLY SMALLER DUE TO FINISH MATERIALS OR WALL COVERINGS.
 - ANY ANGLED WALLS SHOWN ARE AT A 45° ANGLE UNLESS OTHERWISE NOTED.
 - STAIRS ARE DRAWN WITH 10" TREAD AND 7-1/2" RISES UNLESS OTHERWISE NOTED.
 - DOOR SIZES ARE SHOWN IN THE OPENING.
 - DOOR SWINGS ARE SHOWN BY THE ARC.
 - DOOR HANDS ARE SHOWN BY THE LETTERS "L" AND "R".
 - DOOR THRESHOLDS ARE SHOWN BY THE LINE WITH THE LETTERS "T" AND "B".
 - DOOR KICKERS ARE SHOWN BY THE LINE WITH THE LETTERS "K" AND "B".
 - DOOR SIZES ARE SHOWN IN THE OPENING.
 - DOOR SWINGS ARE SHOWN BY THE ARC.
 - DOOR HANDS ARE SHOWN BY THE LETTERS "L" AND "R".
 - DOOR THRESHOLDS ARE SHOWN BY THE LINE WITH THE LETTERS "T" AND "B".
 - DOOR KICKERS ARE SHOWN BY THE LINE WITH THE LETTERS "K" AND "B".





FLOOR PLAN - DEERFIELD 5			
LOT 39 - WEST OAKS LAKES NO.2, ST. MARYS, OHIO			
SCALE: 1/4" = 1'			
NO.	DATE	BY	REVISIONS
1	11-26-04	LLM	
2	8-29-05	LLM	
3			
4			

CONTRACTOR	William L. Kautner Construction, Inc.
DRAWN BY	LARRY L. McLEAN
CHECKED BY	
DATE	9-8-2004
JOB NUMBER	2004-33
PROJECT ADDRESS	1601 SHIRLEY ROAD, ST. MARYS, OHIO 44880
PHONE	(419) 388-8088

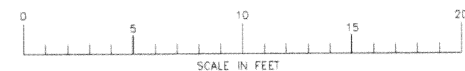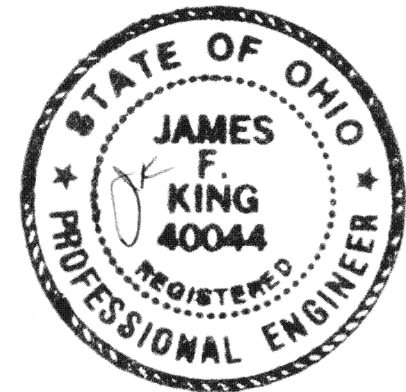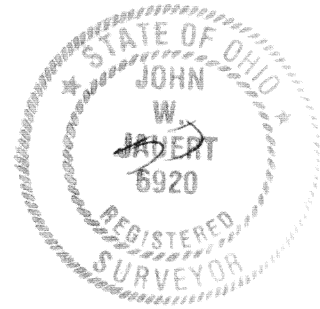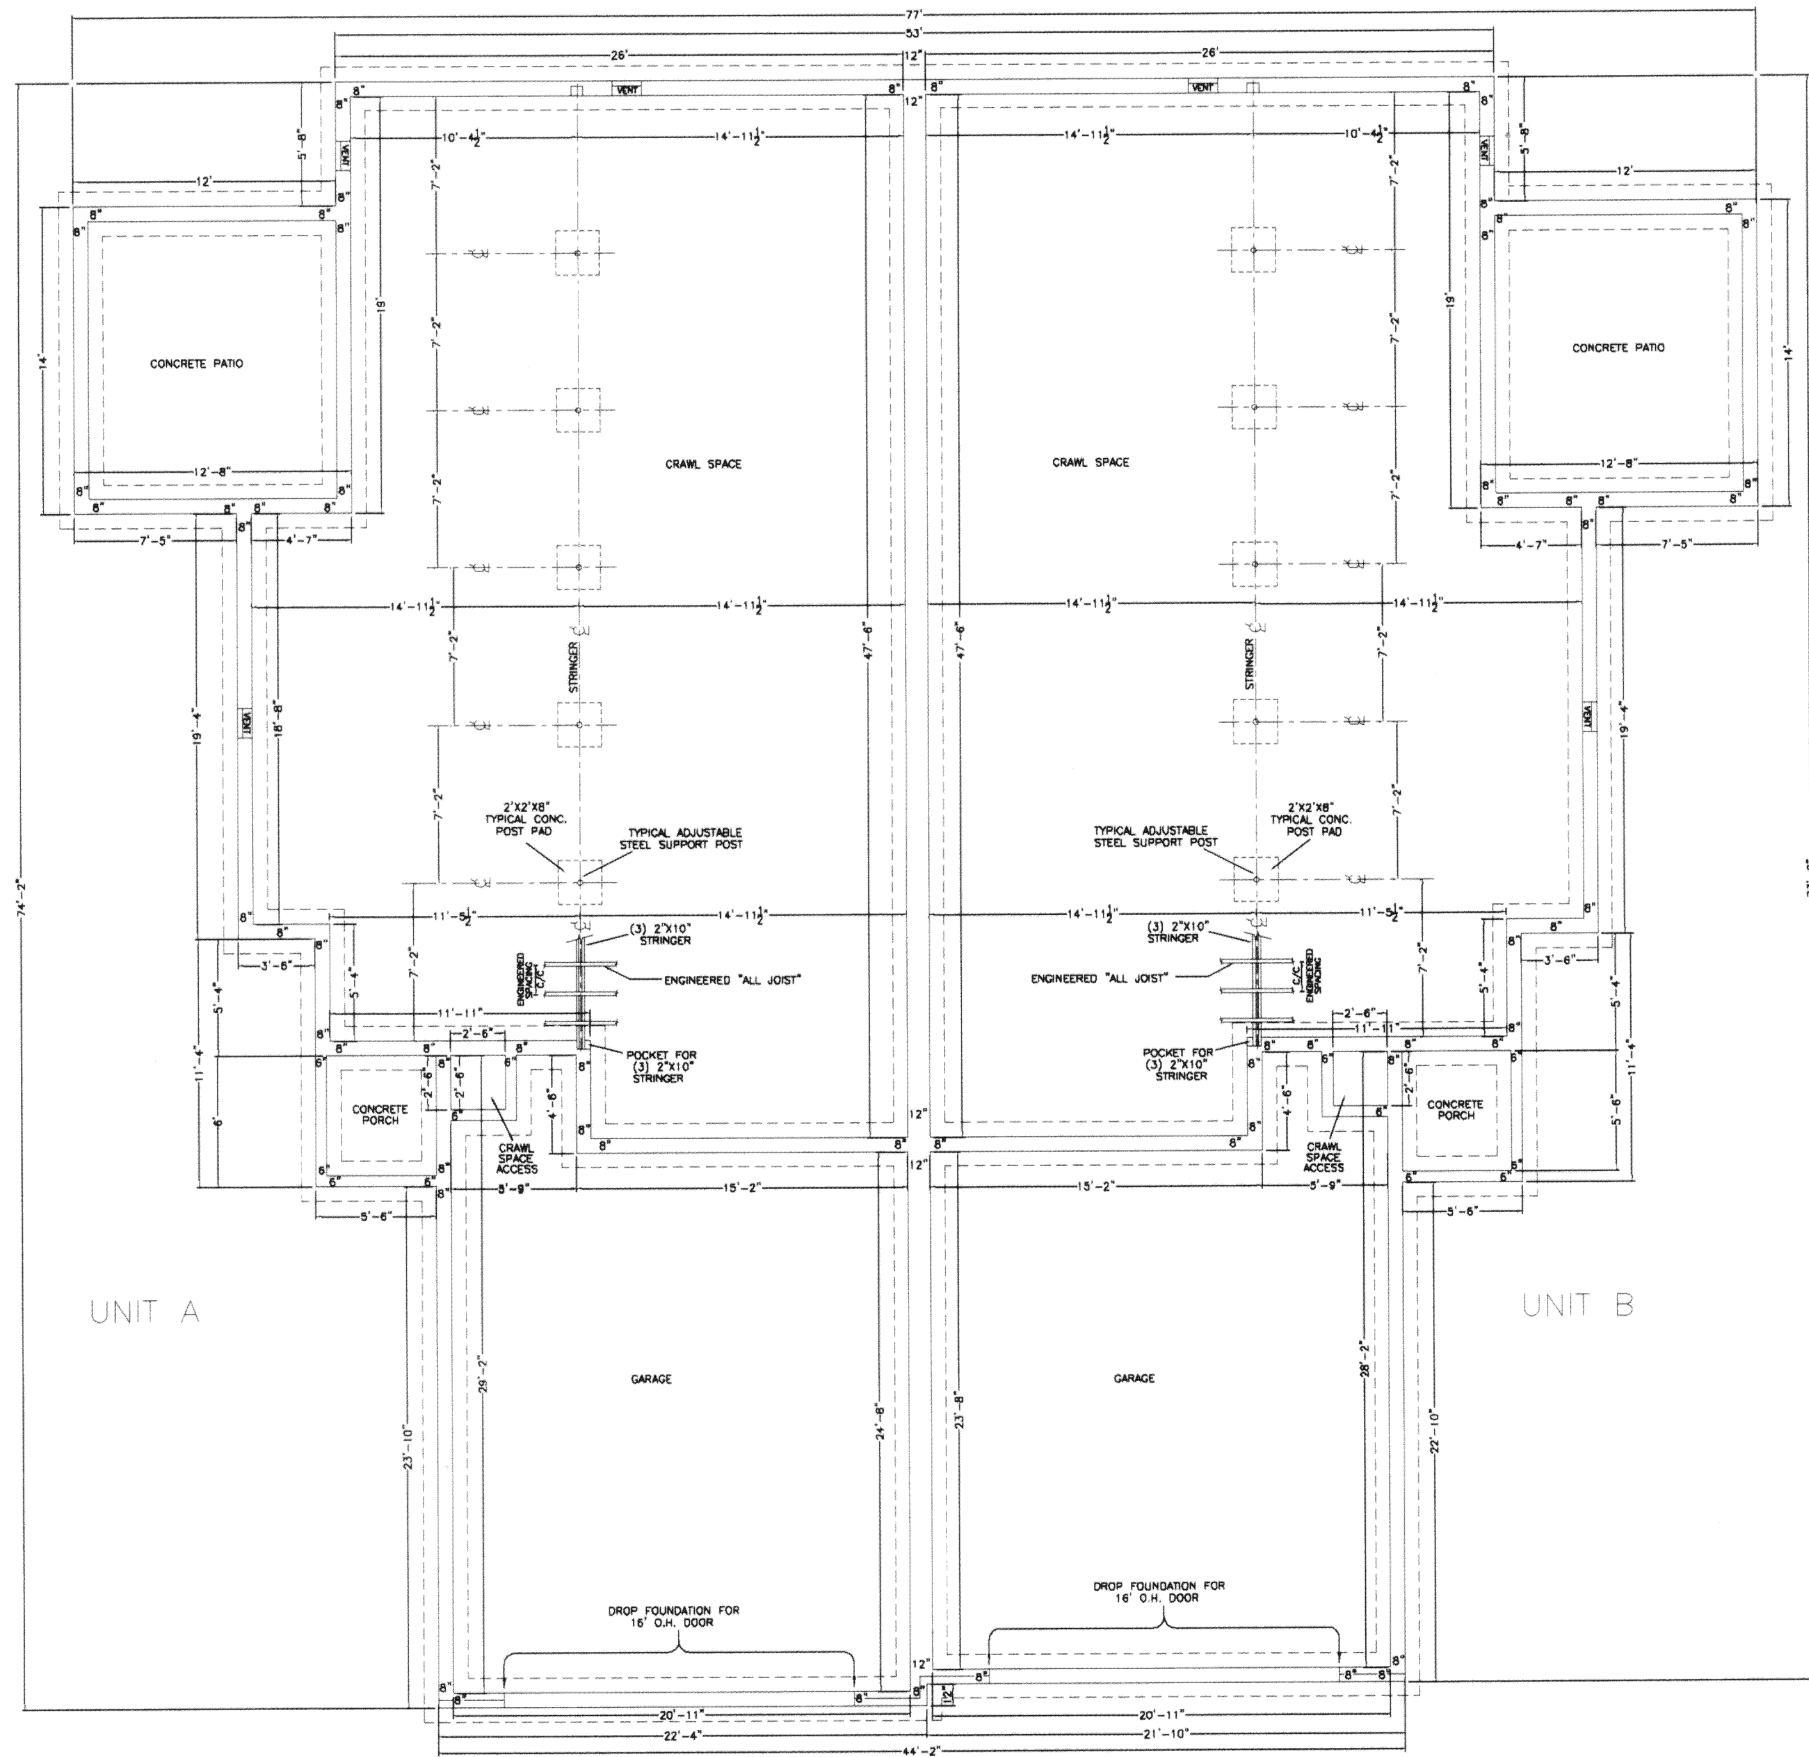

GENERAL NOTES:
 THESE DRAWINGS WERE PREPARED BY A HOME DESIGNER, NOT A REGISTERED ENGINEER OR ARCHITECT. THEREFORE ANY T. BEAMS, LAMINATED BEAM TRUSSES, FLOOR JOIST, STAIRWAYS, SUSPENDED WALKWAYS, CANTILEVERED BALCONIES, OR ANY OTHER UNUSUAL STRUCTURAL SUPPORTS USED IN THIS CONSTRUCTION SHALL BE PRE-ENGINEERED FOR PROPER STRENGTH AND LOAD BEARING CAPACITY BY QUALIFIED PERSONNEL.
 THE CONTRACTOR SHALL BE RESPONSIBLE TO SEE THAT ALL STRUCTURAL MEMBERS AND MATERIALS ARE SAFE AND PROPERLY INSTALLED.
 FOOTING FOUNDATIONS & FLOOR SYSTEM MAY VARY IN DESIGN DEPENDING ON THE TYPE DESIRED BY THE CLIENT. THE CONTRACTOR SHALL BE RESPONSIBLE TO SEE THAT THE FOUNDATION AND BASEMENT ARE PROPERLY DESIGNED AND INSTALLED.

REVISIONS				CONTRACTOR		DATE	SCALE
1	11-26-04	LLM		William L. Kontner Construction, Inc.		9-9-2004	1/4"=1'
2							
3							
4							

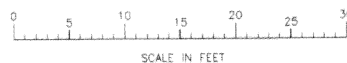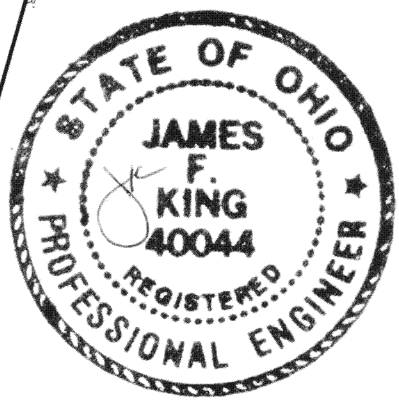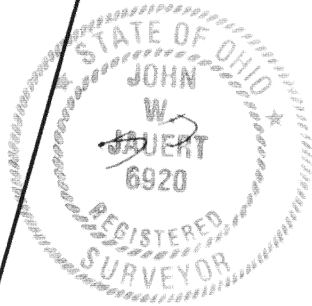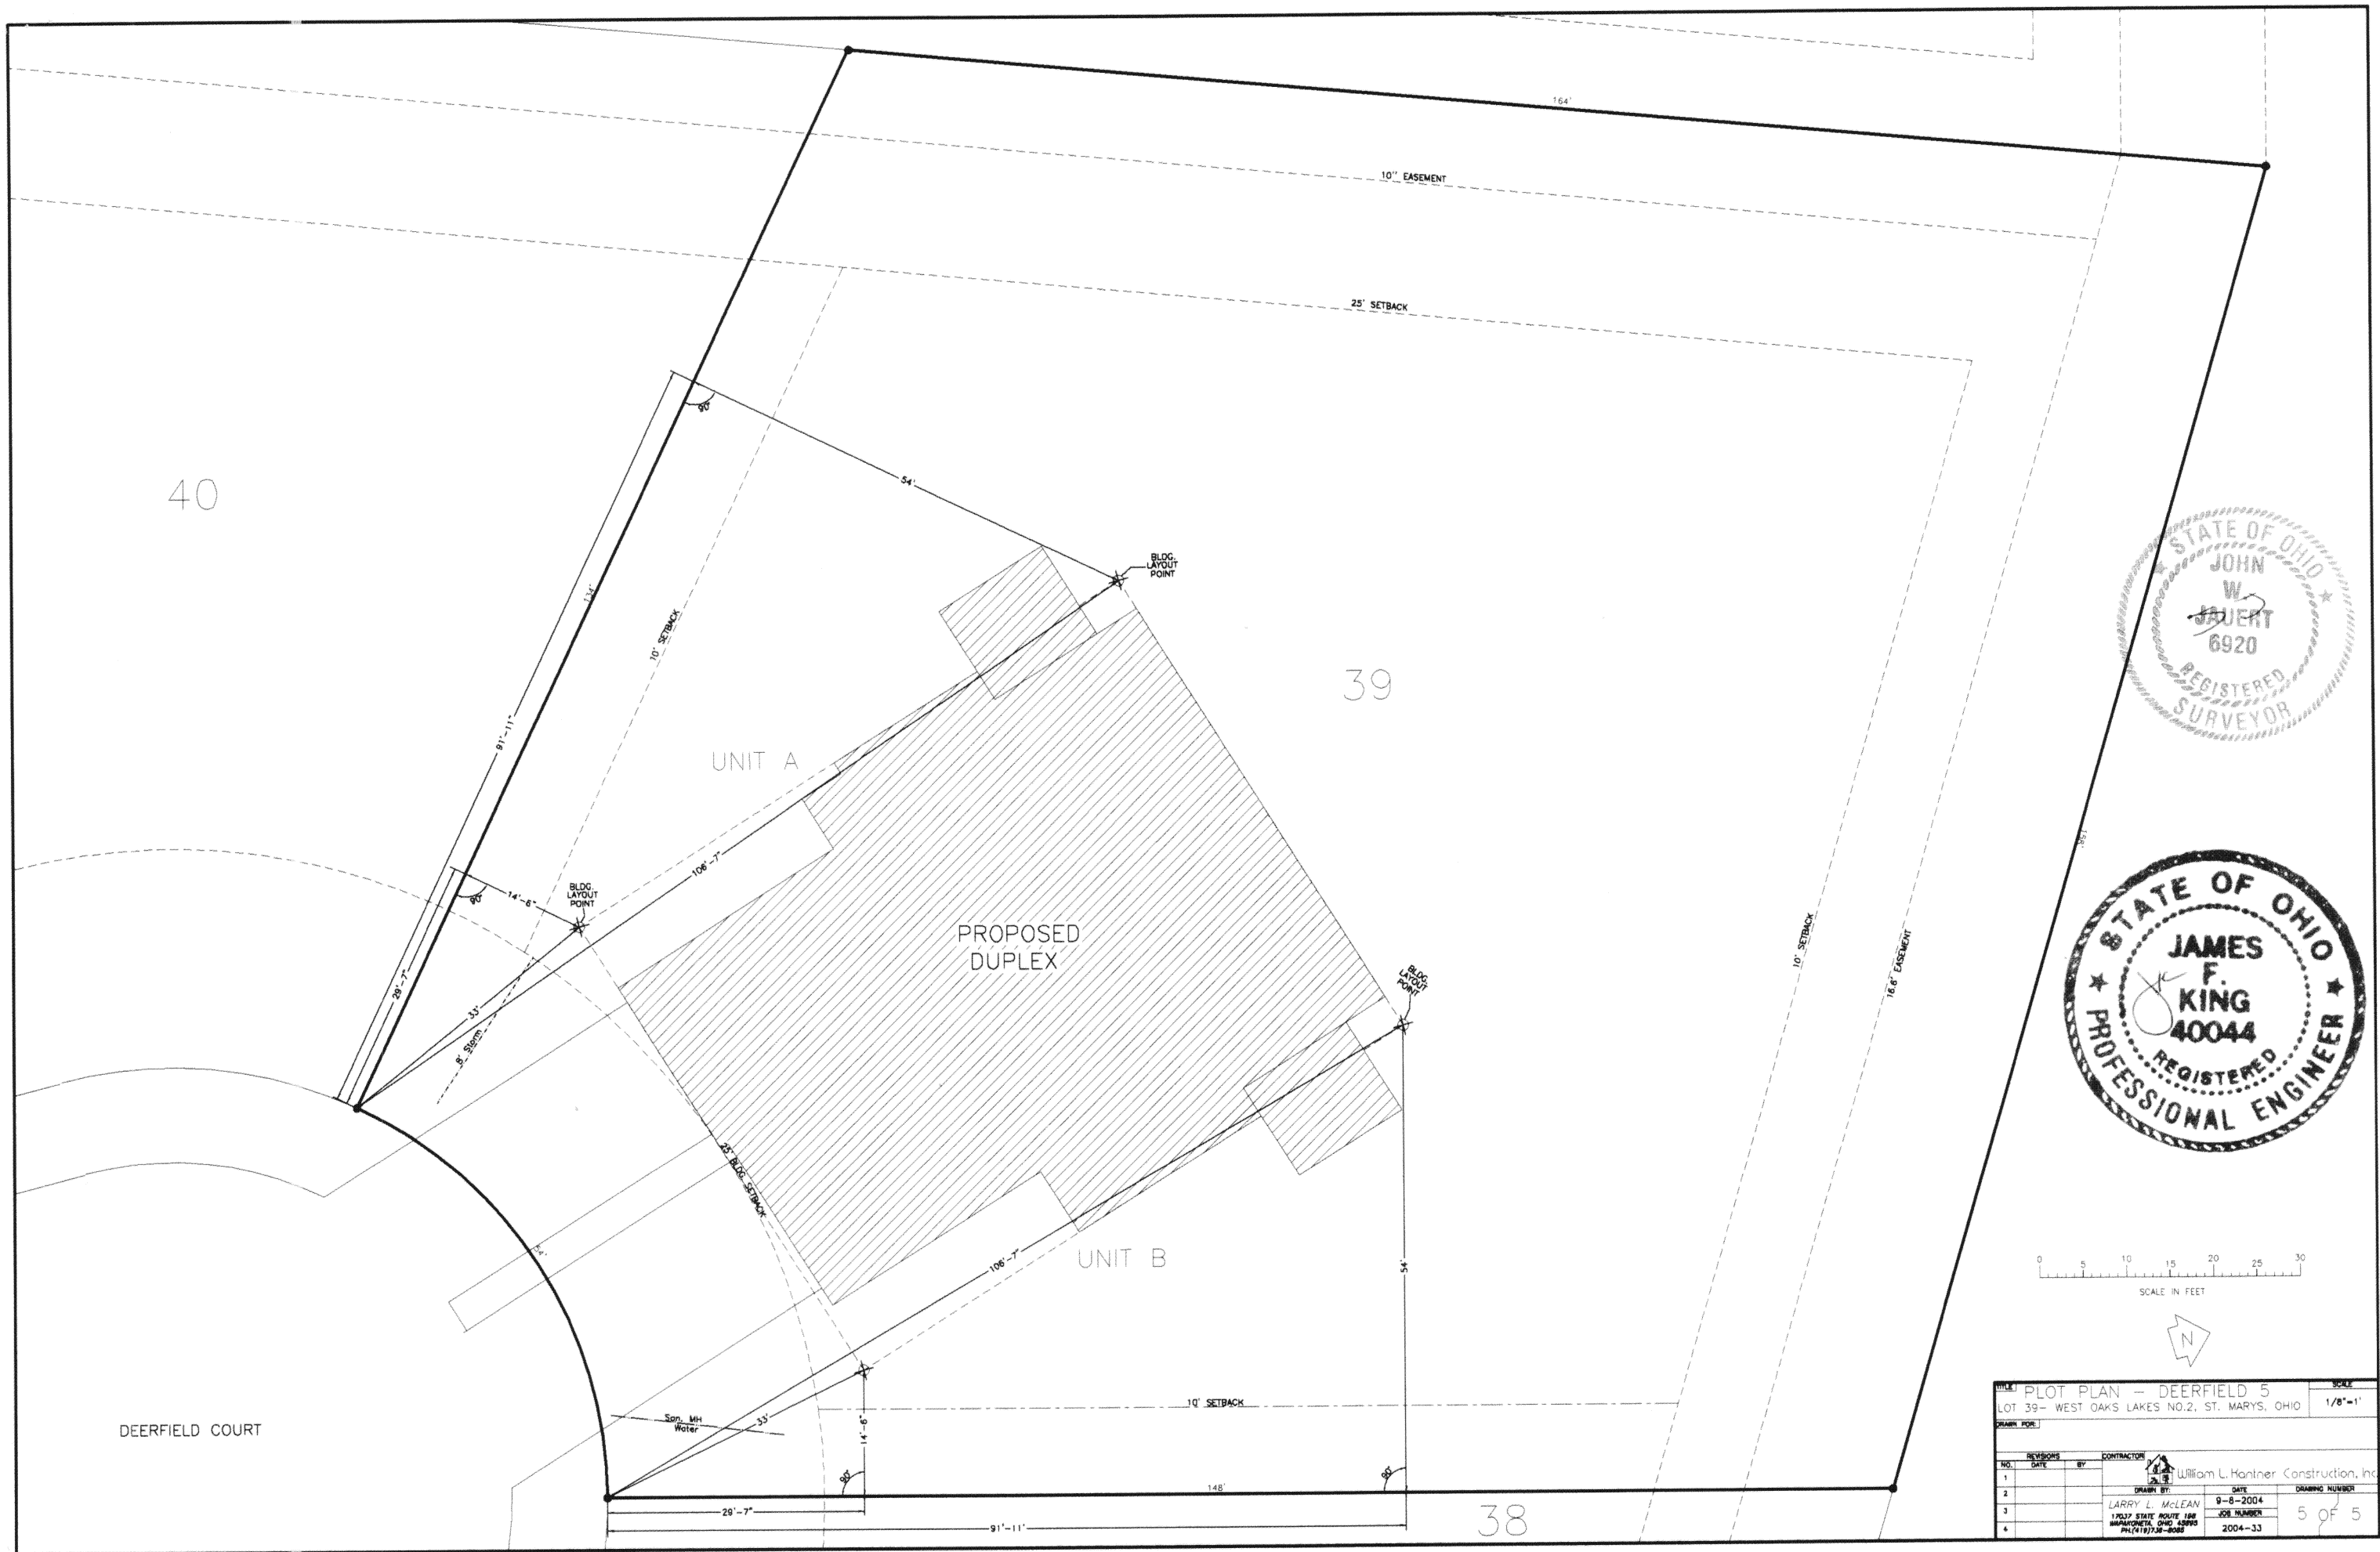

TITLE			SCALE		
PLOT PLAN - DEERFIELD 5			1/8"=1'		
LOT 39- WEST OAKS LAKES NO.2, ST. MARYS, OHIO					
DRAWN FOR:					
REVISIONS		CONTRACTOR		DATE	
NO.	DATE	BY		DATE	
1			William L. Mantner Construction, Inc.	DATE	
2				DATE	
3				DATE	
4				DATE	
5				DATE	
6				DATE	
DRAWN BY:			DATE		DRAWING NUMBER
LARRY L. McLEAN			9-8-2004		5 OF 5
17037 STATE ROUTE 180			JOB NUMBER		
HARPAHORET, OHIO 43085			2004-33		
PL(418)7732-8083					