## WEIGANDT FIFTH STREET CONDOMINIUMS NO. 8 BEING LOT NO. 100 OF REPLAT OF LOT 97 AND 98 IN TRANSFERRED AND NUMBERED THIS 2 DAY OF August BLOCK C AND LOT 97 AND 98 IN BLOCK D IN THE VILLAGE OF MINSTER, AUGLAIZE COUNTY, OHIO FILED THIS 3 DAY OF august 20<u>22</u>, AT<u>12:30</u> O'CLOCK<u>P</u>M. EX. R/W RECORDED THIS 3 DAY OF august PLAT CABINET E, SLIDE 33-35. **E. FIFTH STREET** 50' R/W 202200004467 Pages: 3 Filed for Record in AUGLAIZE County, Ohio Emily K. Schlenker, Recorder 08/03/2022 12:30 PM Recording Fees: \$129.60 PLAT CABINET PLAT E / p33 - p35 S89°29'12"E 119.03 65.38 53.65 EX. R/W Ex. 10' U.E. —LIMITED COMMON— ELEMENTS UNIT 1 LIMITED COMMON-ELEMENTS UNIT 2 THE BEARINGS ARE ASSUMED AND USED TO DENOTE ANGLES ONLY 23.6 23.8 SCALE 1" = 20'21.1 20.2 UNIT 2 0.167 ACRES **UNIT 1 GARFIELD STREE** 0.208 ACRES **LEGEND** $\supset$ **LOT 100** 10, $\mathbb{R}/\mathbb{W}$ WEIGANDT LAND COMPANY LTD. O<sup>I.P.F.</sup> IRON PIN FOUND O.R. 680-1891 ● I.P.S. 5/8" X 30" REBAR W/CAP SET 0.374 ACRES 19.2 20.1 22.6 24.9' 24.7 LIMITED COMMON ELEMENTS UNIT 2 LIMITED COMMON ELEMENTS UNIT 1 ENABLING DECLARATION ESTABLISHING A PLAN FOR CONDOMINIUM OWNERSHIP RECORDED IN VOL. OR 719, PAGE 3648 . Ex. 10' U.E. 67.53 52.89 N89°30'32"W 120.42 BYLAWS OF WEIGANDT FIFTH STREET CONDOMINIUMS ARE RECORDED IN\_\_\_\_\_\_\_, PAGE\_<u>3648</u>\_\_. LOT 99 C CALVARY CHAPEL O.R. 680-1893 OWNER LOT NO. 100: WEIGANDT LAND CO., LTD., O.R. VOL. 680, PG. 1891 WEIGANDT FIFTH STREET REPLAT, RECORDED IN PLAT CAB. D, SLIDE 366 DATE:

CERTIFICATION

I HEREBY CERTIFY THAT THE DRAWINGS, SHEET NUMBER 1 OF 5, WHICH SHALL BE FILED AS A PLAT AND IN THE DECLARATION, AND SHEET NUMBERS 2, 3, 4 AND 5 OF 5 WHICH ARE FILED WITH THE DECLARATION OF WEIGANDT FIFTH STREET CONDOMINIUM NO. 8, ACCURATELY SHOWS EACH BUILDING AS BUILT OR CONSTRUCTED.

JEFFREY S. PUTHOFF, P.E. #61619


1/19/22 DATE



CERTIFICATION I HEREBY CERTIFY THAT THE DRAWINGS, SHEET NUMBER 1 OF 5, WHICH SHALL BE FILED AS A PLAT AND IN THE DECLARATION, AND SHEET NUMBERS 2, 3, 4 AND 5 OF 5 WHICH ARE FILED WITH THE DECLARATION OF WEIGANDT FIFTH STREET CONDOMINIUM NO. 8,

ACCURATELY REFLECTS THE LOCATION OF IMPROVEMENTS AND RECORDED EASEMENTS. Allen & Beitl

ALLEN J. BERTKE, P.S. #8629

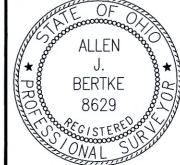

1-19-2022


DATE

**Choice** One Engineering

SIDNEY, OHIO 937.497.0200 LOVELAND, OHIO 513.239.8554 www.CHOICEONEENGINEERING.com

12-21-2021 DRAWN BY: RMF JOB NUMBER: AUGMIN1908


SHEET NUMBER **o**f 5

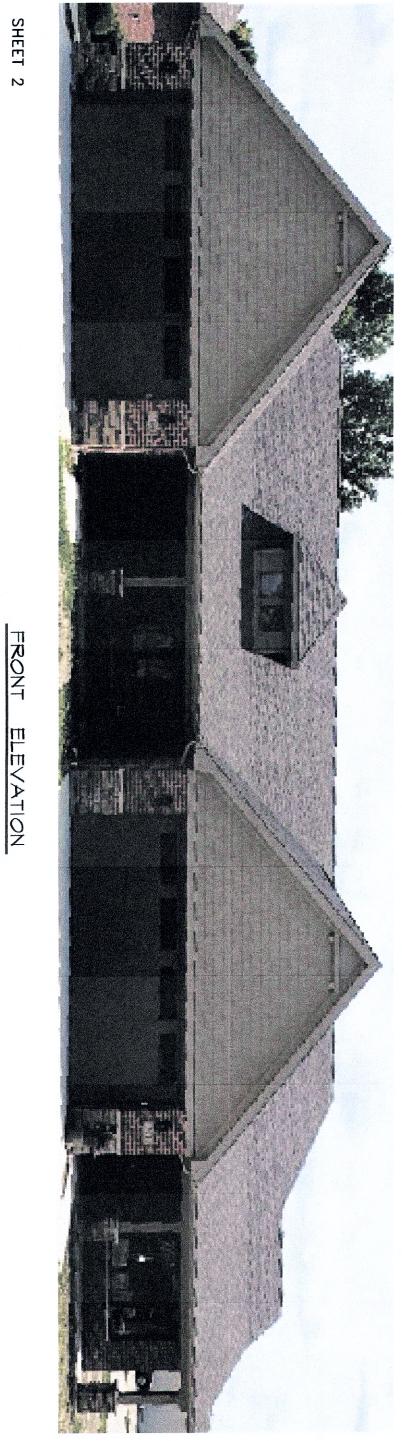

FRONT ELEVATION




REAR ELEVATION

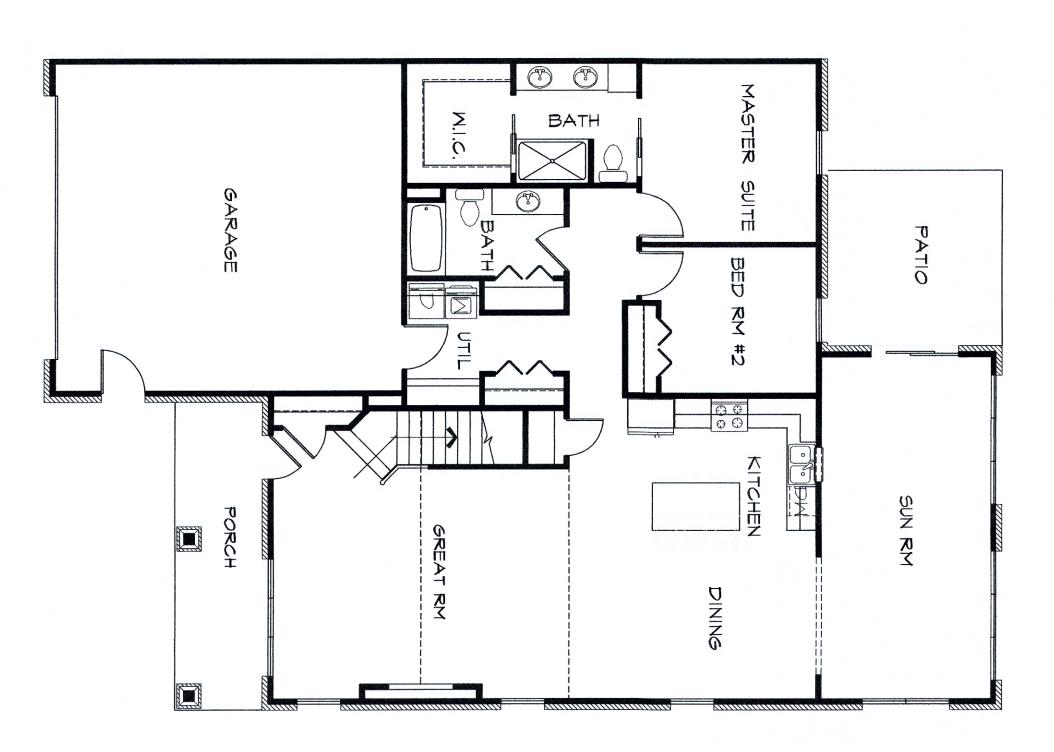





REAR ELEVATION

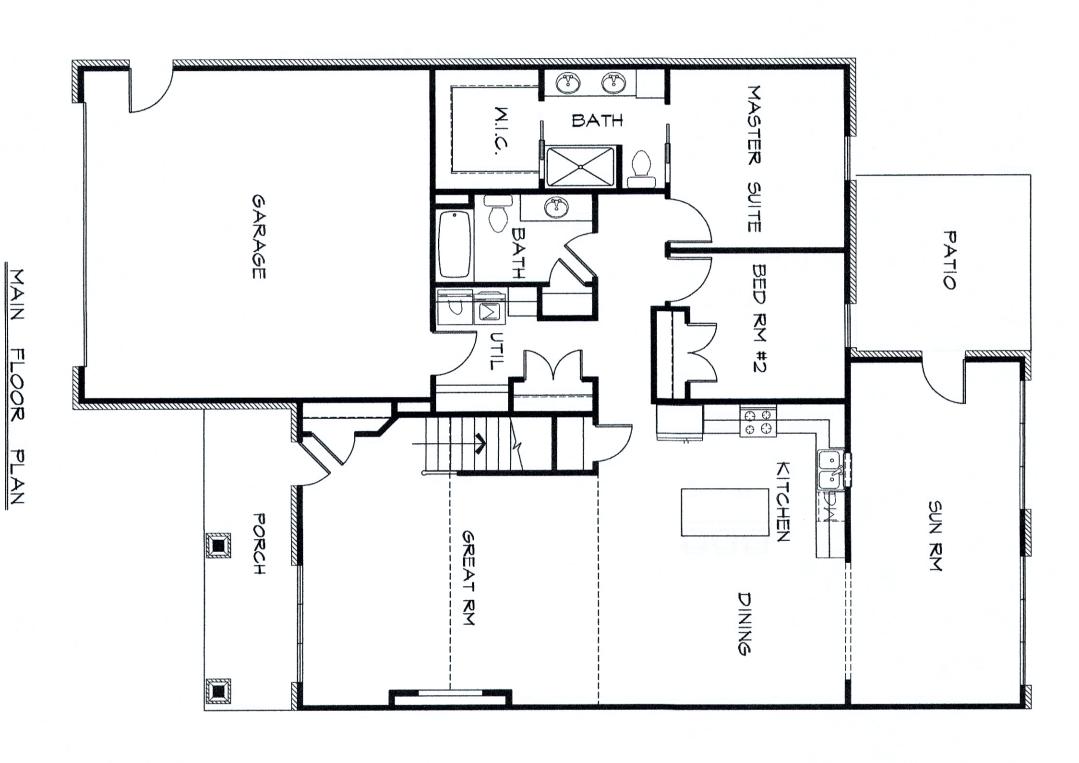

FLOOR TO LAN