

RESOLUTION NO. 45

VOL 50 PAGE 675

A RESOLUTION VACATING AN ALLEY BETWEEN LOTS 13 and 14
IN THE VILLAGE OF BUCKLAND.

NOW, THEREFORE, BE IT RESOLVED BY THE COUNCIL FOR THE VILLAGE OF
BUCKLAND, OHIO:

SECTION 1. That Council does hereby vacate the alley running
west from South Main Street, passing through and between lots 13 and 14
in the Village of Buckland and terminating at the east side of the north/
south alley running along the west side of Lots 13 and 14 of the Village
of Buckland.

SECTION 2. It has been agreed between John J. Eisley, Irene Eisley
and the Buckland Telephone Company, Russell Moon-Manager, that the
existing easement for the above described alley will be maintained.

SECTION 3. This Resolution shall be in force and take effect at
the earliest possible date provided by law and after the appropriate
notices have been posted. The Clerk of the Council is hereby directed and
authorized to notify the Recorder of the County of Auglaize upon the
passage of this Resolution so that the appropriate records in the Recorder's
Office shall reflect the vacation of said alley.

Passed this 13th day of January, 1986.

Orb Whitstone

President of Council

ATTEST:

Erin Garrison
Clerk of Council

Approved this 13th day of January, 1986.

Emerson Smith

Emerson Smith, Mayor

The following signatures do hereby agree with Section 2 of Resolution No. 45:

John J. Eisley
John J. Eisley, Owner

Irene Eisley
Irene Eisley, Co-Owner

Russell Moon
Russell Moon, Manager
Buckland Telephone Company

PETITION

VOL 50 PAGE 676

Now come John J. Eisley and Irene Eisley, owner and co-owner of Lots 13 and 14 in the Village of Buckland, Ohio, as recorded in the Deed Records of Auglaize County, Ohio, and hereby petition the Buckland, Ohio Village Council to adopt and pass a resolution vacating the alley running between Lots 13 and 14 in the Village of Buckland, Ohio.

Said alley being more specifically described as: an alley running West from Main Street, Buckland, Ohio, passing through and between Lots 13 and 14 in the Village of Buckland, Ohio, and terminating at the east side of the North/South alley running along the west side of Lots 13 and 14 of the Village of Buckland. Attached is a drawing of the location of said alley proposed to be vacated.

John J. Eisley
John J. Eisley

Irene Eisley
Irene Eisley

ACKNOWLEDGEMENT AND APPROVAL

We, the undersigned property owners, having read the foregoing petition of John J. Eisley and Irene Eisley, hereby approve the proposed request to vacate said alley and waive any objection to such petition. Further, we, the undersigned, would recommend the Buckland Village Council to adopt and pass a resolution vacating said alley.

Lois Baker
Lois Baker

Robert Place
Robert Place

Carolyn Place
Carolyn Place

James Thorpe
James Thorpe

Eileen Thorpe
Eileen Thorpe

Charles Teeter
Charles Teeter

Viola Teeters
Viola Teeters

1965



FILED

'87 APR 13 AM 11:16

AUGLAIZE COUNTY RECORDER

Sherry & Box

OHIO

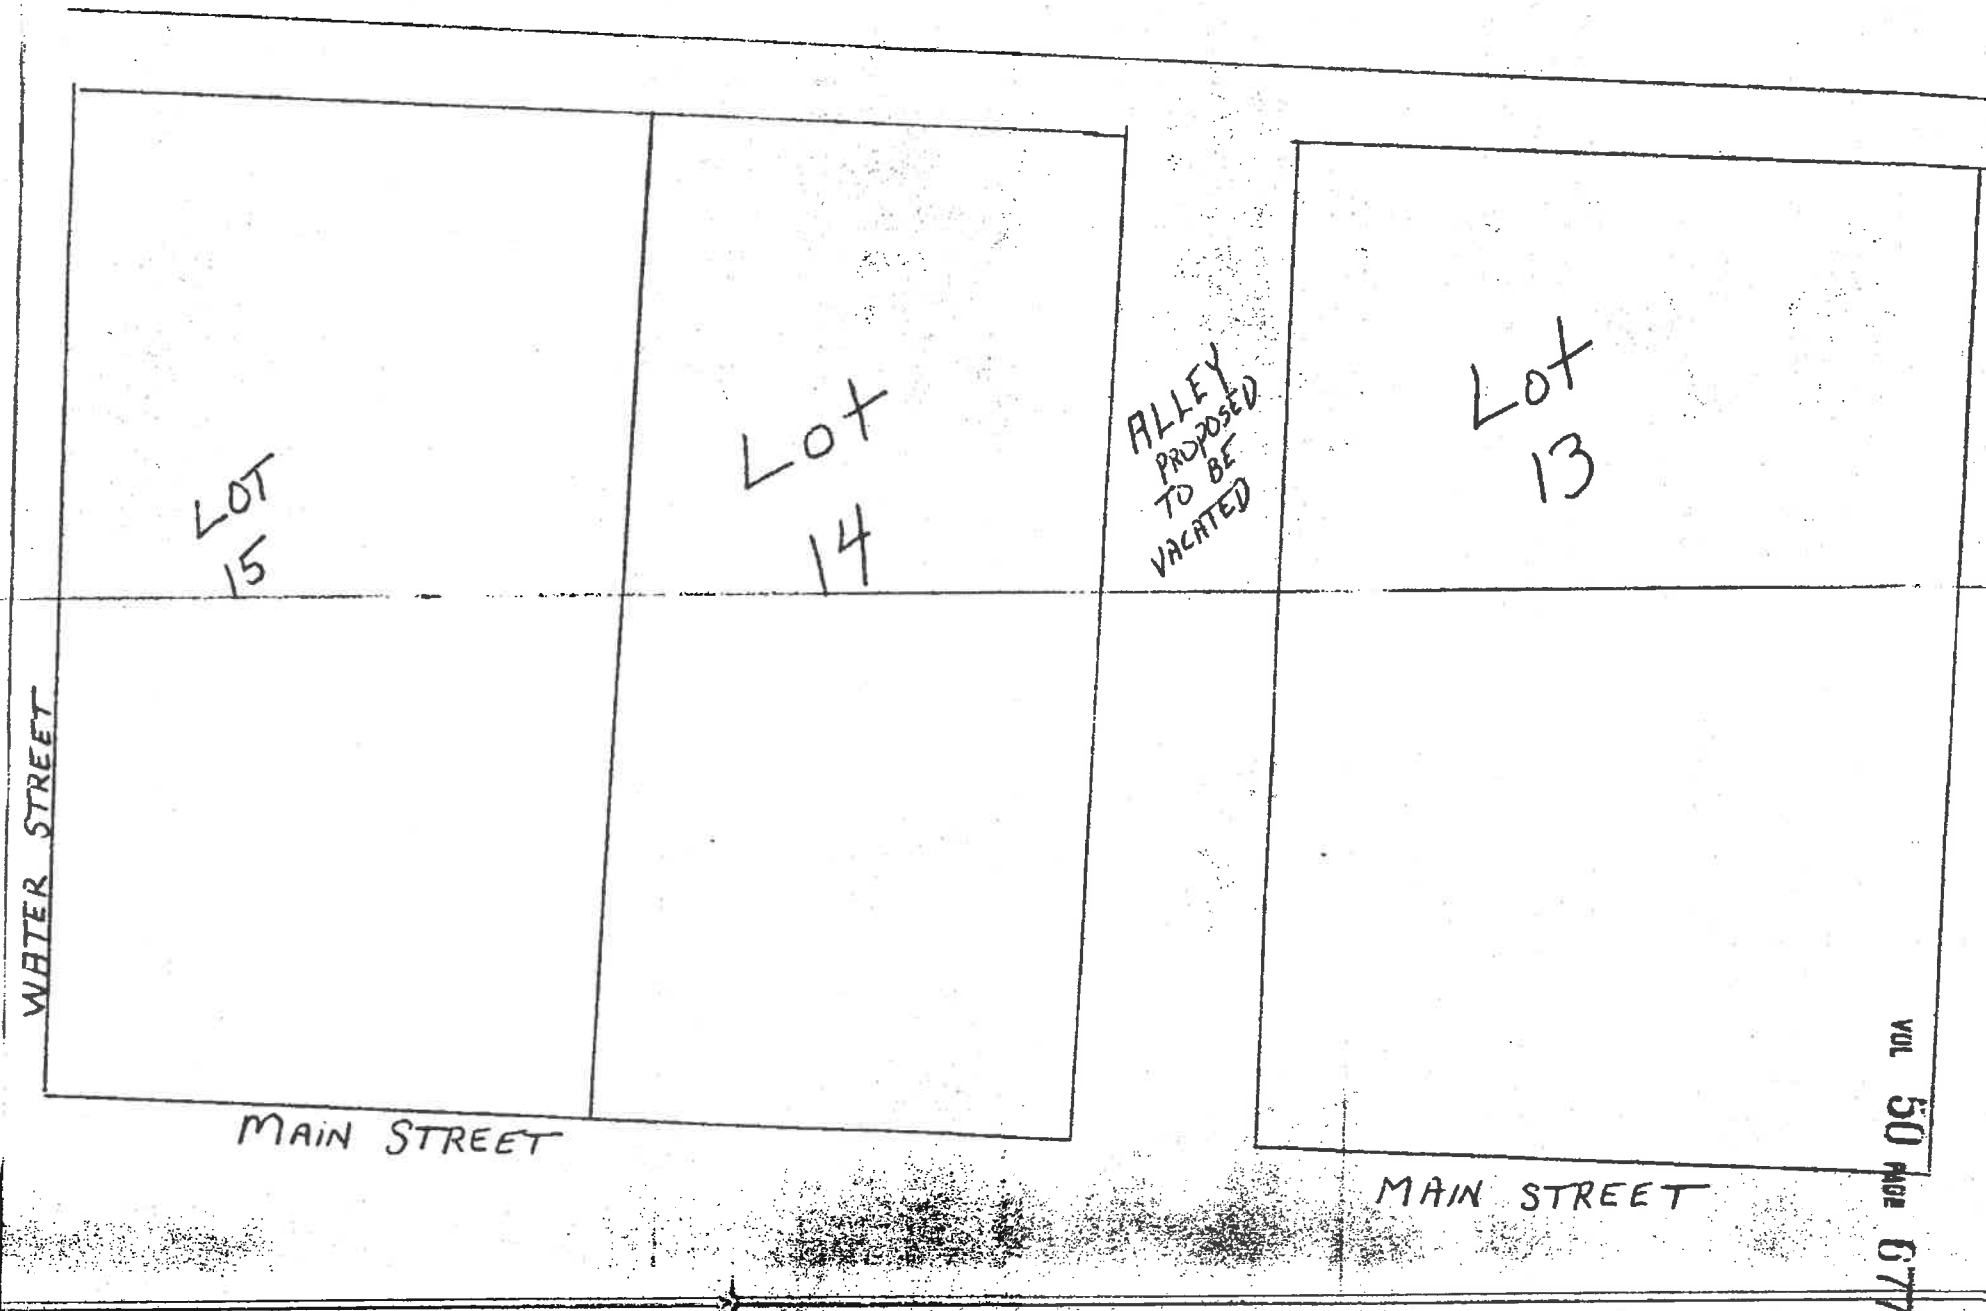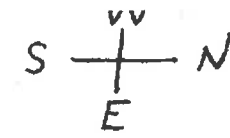

VOL 50 PAGE 677

NOT TO SCALE