

AUGLAIZE COUNTY
CRIDERSVILLE
DUCHOUQUET TOWNSHIP

REVISIONS			COPYRIGHT 1968	
NO.	DATE	BY	SCALE	FILE
1			1" = 200'	May 20, 1968
2				
3				
4				
5				

COMPILED BY
LARRY TAYLOR
DATE
6-1-68

Wayne H. Starnes
AUGLAIZE COUNTY ENGINEER





1412'

CRIDERSVILLE

PROPOSED
CORPORATION
ADDITION

12, 11, 1973

Copy

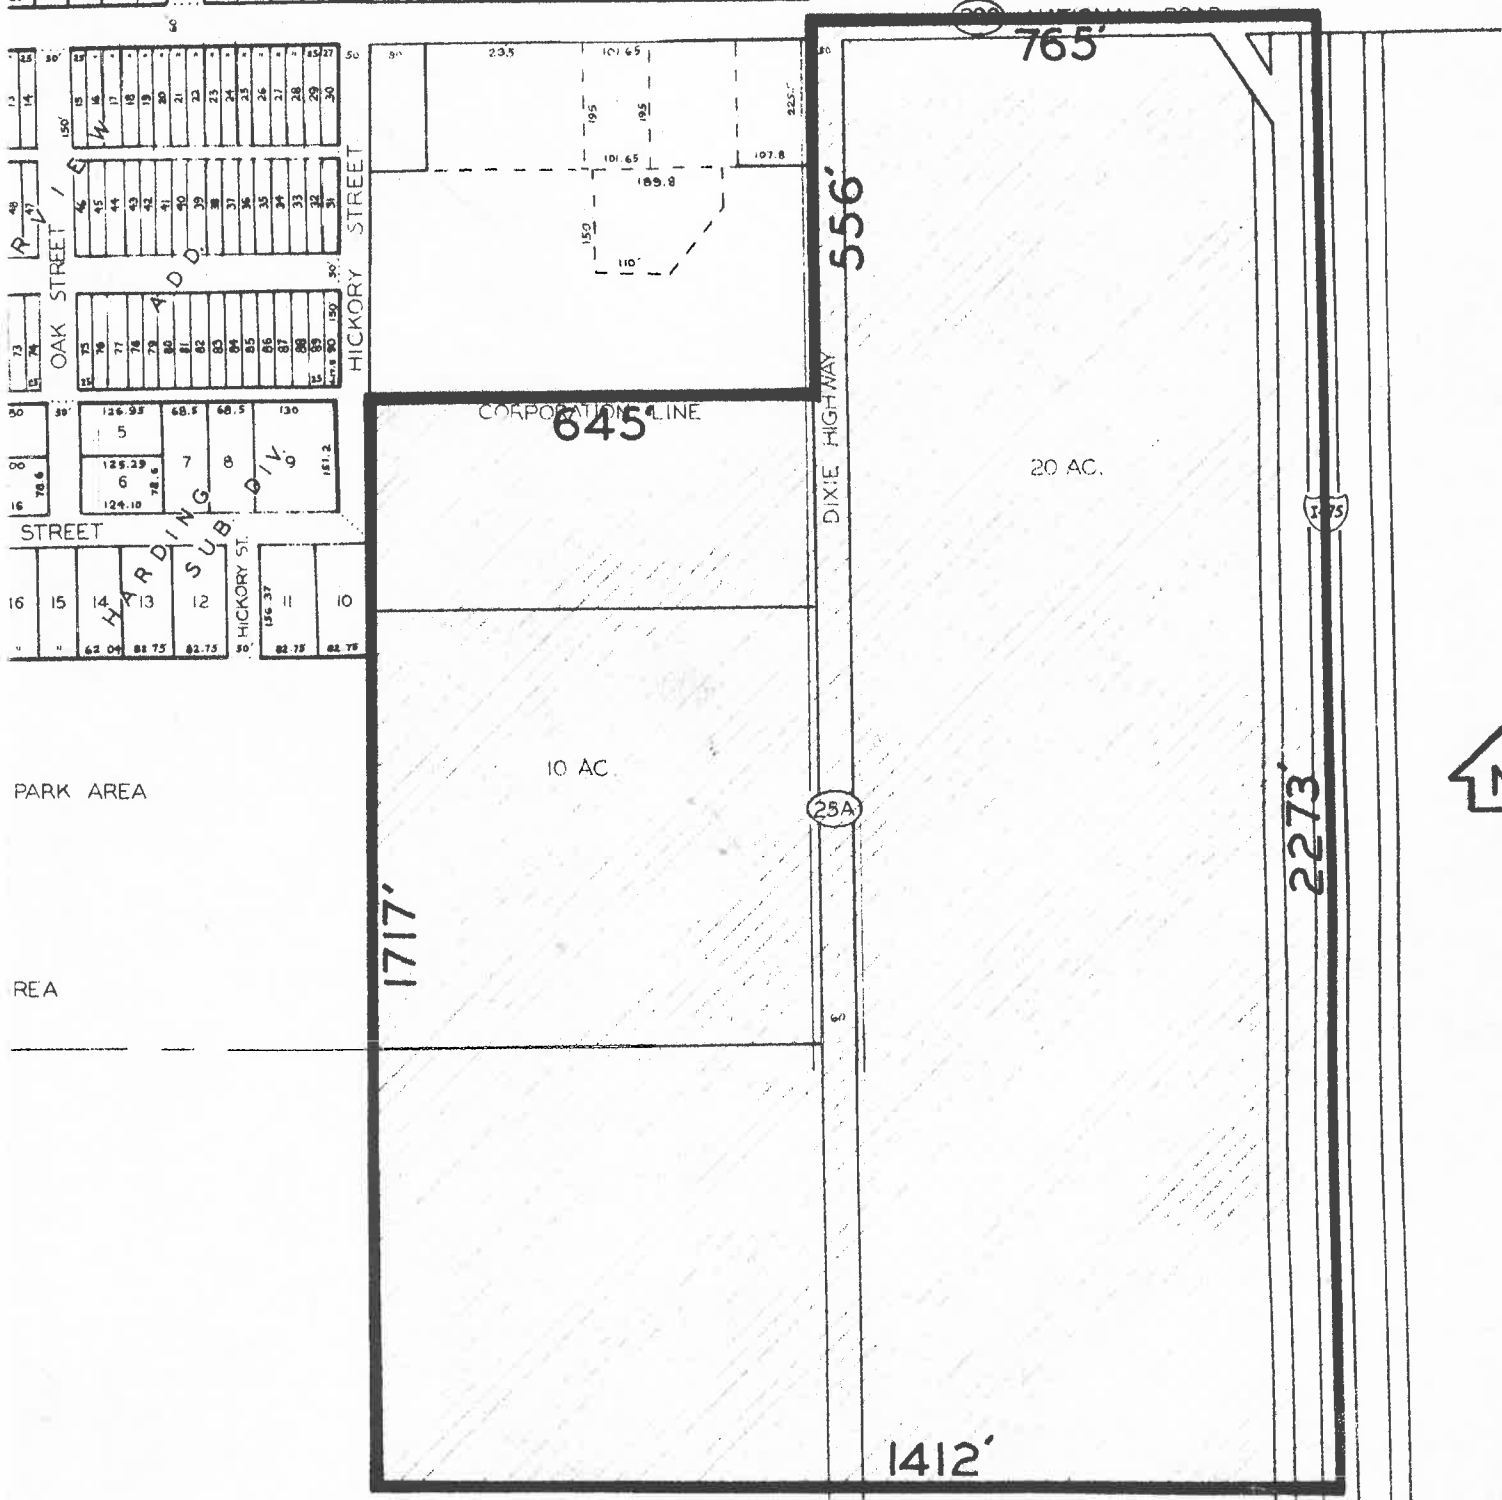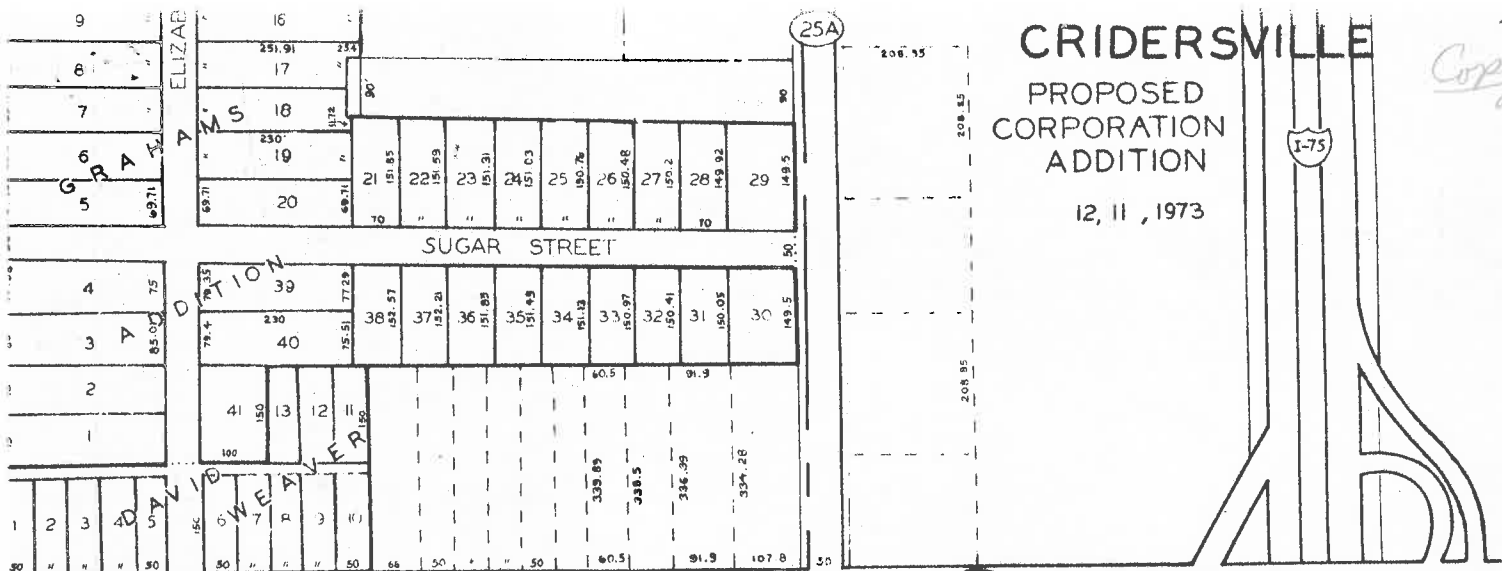

Situated in the West 1/2 of the Northeast 1/4 of Section 35n, Town 14 South, Range 6 East, in Duchouquet Township, Auglaize County, Ohio, and adjacent to the Village of Cridersville, being more particularly described as follows:

Beginning at the intersection of the center-line of Main Street in the village of Cridersville and the west right-of-way line of County Road 25A (Dixie Highway), said point being the PLACE OF BEGINNING,

Thence South along the west Right-of-way line of County Road 25A a distance of 556' feet to a point,

Thence West along the existing corporation line a distance of 645' feet to a point in the North/South corporation line,

Thence South along the corporation line a total distance of 1717' feet to a point,

Thence East, passing through the centerline of County Road 25A at 692' feet and also passing through the West Right-of-way line of Interstate 75 at 1312', a total distance of 1412' feet to the centerline of Interstate 75,

Thence north along the centerline of Interstate 75 a distance of 2273' feet to a point at the intersection of Interstate 75 and County Road 208 (National Road),

Thence West along the centerline of County Road 208 a distance of 765' feet to the PLACE OF BEGINNING.

The above tract of land contains 65.42 acres.

step # 1:

74-101

TO THE COMMISSIONERS OF AUGLAIZE
COUNTY, STATE OF OHIO

The undersigned, being a majority of the Adult free-holders in the following described territory; situate in the county of Auglaize, and adjacent to the village of Cridersville, to wit:

Beginning at the intersection of the center-line of Main street, in the village of Criderville and the west right-of-way line of County road 25-A (Dixie Highway) said point being the PLACE OF BEGINNING.

Thence south along the west right-of-way line of county road 25-A a distance of 556' (feet) to a point.

Thence west along the existing corporation line a distance of 645' (feet) to a point in the North/South corporation line.

Thence south along the corporation line a total distance of 1717' (feet) to a point.

Thence East, passing through the centerline of county road 25-A at 692' (feet) and also passing through the West right-of-way line of Interstate 75 at 1312' (feet) a total distance of 1412' (feet) to the centerline of Interstate 75

Thence north along the centerline of Interstate 75 a distance of 2273' (feet) to a point at the intersection of Interstate 75 and county road 208 (National Road)

Thence west along the centerline of county road 208 a distance of 705 (feet) to the PLACE OF BEGINNING.

The above tract of land contains 65.42 acres; more or less.

An accurate map of said territory is hereto attached.

Respectfully petition that the said above described territory may be annexed to the village of Cridersville, Ohio.

The number of owners of real estate in the territory sought to be annexed is 19 or 20.

Vernon Archer is hereby authorized to act as agent of the petitioners in securing such annexation.

step # 2:

County Commissioners' Office
Auglaize County, Ohio
January 18th, 1974

The Board of County Commissioners met this day in Regular Session with the following members present:

Paul F. Reinhart

William Link

Howard Werner

Mr. Werner made the motion that the following be adopted:

R E S O L U T I O N

- WHEREAS, the latter part of December, 1973-- a Petition for annexation of lands to the village of Cridersville, Ohio, was presented to the Board of County Commissioners; and
- WHEREAS, upon contacting Legal advise, the Board find that incorrect wording was used on this Petition-- so same was returned to the petitioners-- for correction; and
- WHEREAS, this 18th day of January, 1974- a New Petition was filed with the Board for annexation of lands to the said village of Cridersville, Ohio, and
- WHEREAS, copy of said petition as above mentioned, and filed with the Board of County Commissioners does appear on page: _____ of this county commissioners journal # 61; therefore be it
- RESOLVED, that the Board does this day accept the above mentioned petition and after advertisement has been made according to law (section 709.03.1) revised code of Ohio-- the Board will hold a Hearing on said petition on the 19th day of March, 1974 at 10 o'clock A. M. at the office of said Board of County Commissioners, basement of county courthouse; and be it further
- RESOLVED, that a copy of this resolution be given to agent for said petitioners, Vernon Archer.

Mr. Link seconded the motion, and the roll being called on its adoption- the vote resulted as follows:

Mr. Reinhart yes;

Mr. Link yes;

Mr. Werner yes.

cc: agent

county engineer- (F. Kolter- deputy)

county auditor = V. E Doenges

PLEASE NOTE: this office must have copies of: Legal notice you sent to the newspaper- and certification of publication