

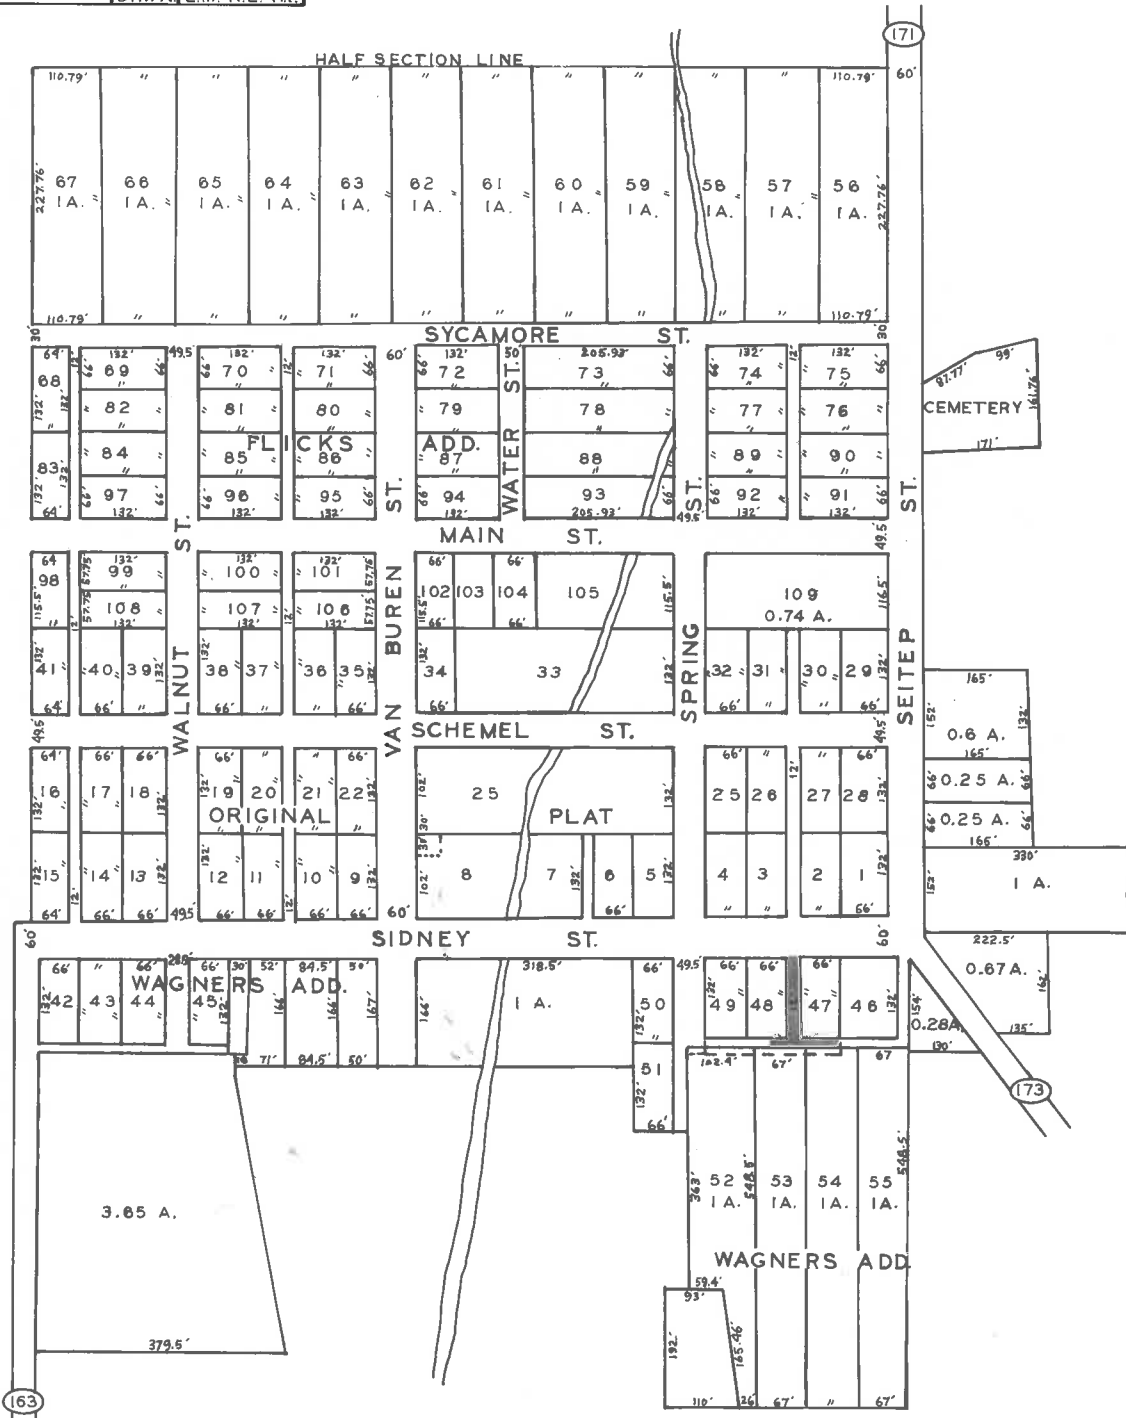
## VACATION

# FREYBURG

NO.	REVISION	DATA
		SCALE 1" = 200'
		DATE NOV. 1971
		DRWN. L.M.-K.E.-H.F.

CLAY TOWNSHIP  
AUGLAIZE CO., OHIO

CLAYTON H. STIMMEL, P.E.  
AUGLAIZE COUNTY ENGINEER



Step #5

County Commissioners' Office  
Auglaize County, Ohio  
Regular Session  
December 15, 1983

IN THE MATTER OF GRANTING THE VACATION OF AN ALLEY IN FRYBURG AS PETITIONED THROUGH DENNIS FALLER, AGENT FOR PETITIONERS.

Mr. Wagner made the motion to adopt the following

R E S O L U T I O N

This being the date set in its order of November 17th, 1983, the Board of County Commissioners did hold a hearing on the vacation of an alley in the Village of Fryburg, Pusheta Township, Auglaize County, Ohio.

Proper advertisement has been made pursuant of the Ohio Revised Code, Section 5553.02, and the County Engineer's office personnel did review the map of the proposed area.

Those present for the view held on December 8th, 1983 were the County Commissioners only: Robert V. Vogel, Wilbur B. Jauert, Dow Wagner.

Those present for the hearing on the above mentioned alley were, also, only the Board of Commissioners. No objections have been raised on the prospect of the vacation.

Now, therefore, the Board of County Commissioners do hereby grant the petition as filed on November 17th, 1983 for the vacation of the alley, as described in the petition, located in the Village of Fryburg, Pusheta Township, Auglaize County, Ohio.

The Board does hereby authorize the County Engineer to see that the county maps for Fryburg and Pusheta Township be corrected in accordance with same petition.

The Board does order that a copy of this resolution be given to the Board of Pusheta Township Trustees, the County Engineer, and the agent Dennis Faller.

Mr. Jauert seconded the motion. The roll called, the vote resulted as follows:

Robert V. Vogel, yes  
Robert V. Vogel

Wilbur B. Jauert, yes  
Wilbur B. Jauert

Dow Wagner, yes  
Dow Wagner

County Commissioners' Office  
Auglaize County, Ohio  
Regular Session  
November 17th, 1983

IN THE MATTER OF ACCEPTING A PETITION FOR VACATION OF AN ALLEY IN FRYBERG,  
SETTING DATE OF VIEW AND HEARING.

Mr. Wagner made the motion to adopt the following

R E S O L U T I O N

A petition was this day filed with the Board of County Commissioners by Dennis Faller, attorney for Calvin G. Schneider, Christine J. Schneider, Thomas R. Cooper, and Lillian A. Cooper (petitioners) inregards to vacating an alley in the Village of Fryberg, Pusheta Township, Auglaize County, Ohio. Siad petition does appear on Page of this County Commissioners' Journal #71.

In accordance with the Ohio Revised Code, Sections 5553.23, 5553.042 and 5553.04 through 5553.11, the Board does accept the petition for the vacation of said alley, and sets the date of view in connection with same on December 8, 1983 at 2:00 p.m. A hearing on said vacation will be held in the office of the County Commissioners, Courthouse basement, Wapakoneta, Ohio on December 15, 1983 at 2:00 p.m.

Now, therefore, be it resolved, that the Board does this day authorize the clerk of the Board of Auglaize County Commissioners to make the proper legal notice in a newspaper of general circulation in the county in connection with above alley vacation view and hearing, dates and times.

Mr. Jauert seconded the motion. The roll called, the vote resulted as follows:

Robert V. Vogel, yes  
Robert V. Vogel

Wilbur B. Jauert, yes  
Wilbur B. Jauert

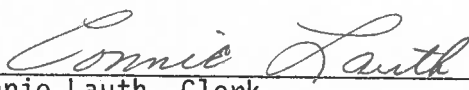
Dow Wagner, yes  
Dow Wagner

cc: Director of Natural Resources  
Dennis Faller, Attorney  
Petitioners  
Pusheta Township Trustees, via Clerk  
✓ County Engineer

December 29th, 1983

I, Connie Lauth, Clerk of the Board of Auglaize County Commissioners do hereby certify that the following steps were taken in connection with the vacation of an alley in the Village of Freyburg, Pusheta Township, Auglaize County, Ohio:

Journal Number	Page	Remarks
71	601 & 602	Petition filed with Board for vacation of alley in Village of Freyburg.
71	603	Resolution accepting petition for vacation of alley in Freyburg- setting date of view and hearing
71	604	Copy of Legal Notice sent to newspaper
71	697	Resolution granting the vacation per original petition.
71	731	Affidavit of proceedings.

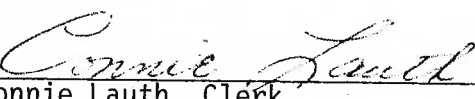
  
\_\_\_\_\_  
Connie Lauth, Clerk  
Board of County Commissioners  
Auglaize County, Ohio

cc: ✓ County Engineer  
Pusheta Township Trustees, via Clerk  
Dennis Faller, Agent  
Calvin Schneider & Thomas Cooper

December 29th, 1983

I, Connie Lauth, Clerk of the Board of Auglaize County Commissioners do hereby certify that the following steps were taken in connection with the vacation of an alley in the Village of Freyburg, Pusheta Township, Auglaize County, Ohio:

Journal Number	Page	Remarks
71	601 & 602	Petition filed with Board for vacation of alley in Village of Freyburg.
71	603	Resolution accepting petition for vacation of alley in Freyburg- setting date of view and hearing
71	604	Copy of Legal Notice sent to newspaper
71	697	Resolution granting the vacation per original petition.
71	736	Affidavit of proceedings.

  
\_\_\_\_\_  
Connie Lauth, Clerk  
Board of County Commissioners  
Auglaize County, Ohio

cc: ✓ County Engineer  
Pusheta Township Trustees, via Clerk  
Dennis Faller, Agent  
Calvin Schneider & Thomas Cooper