

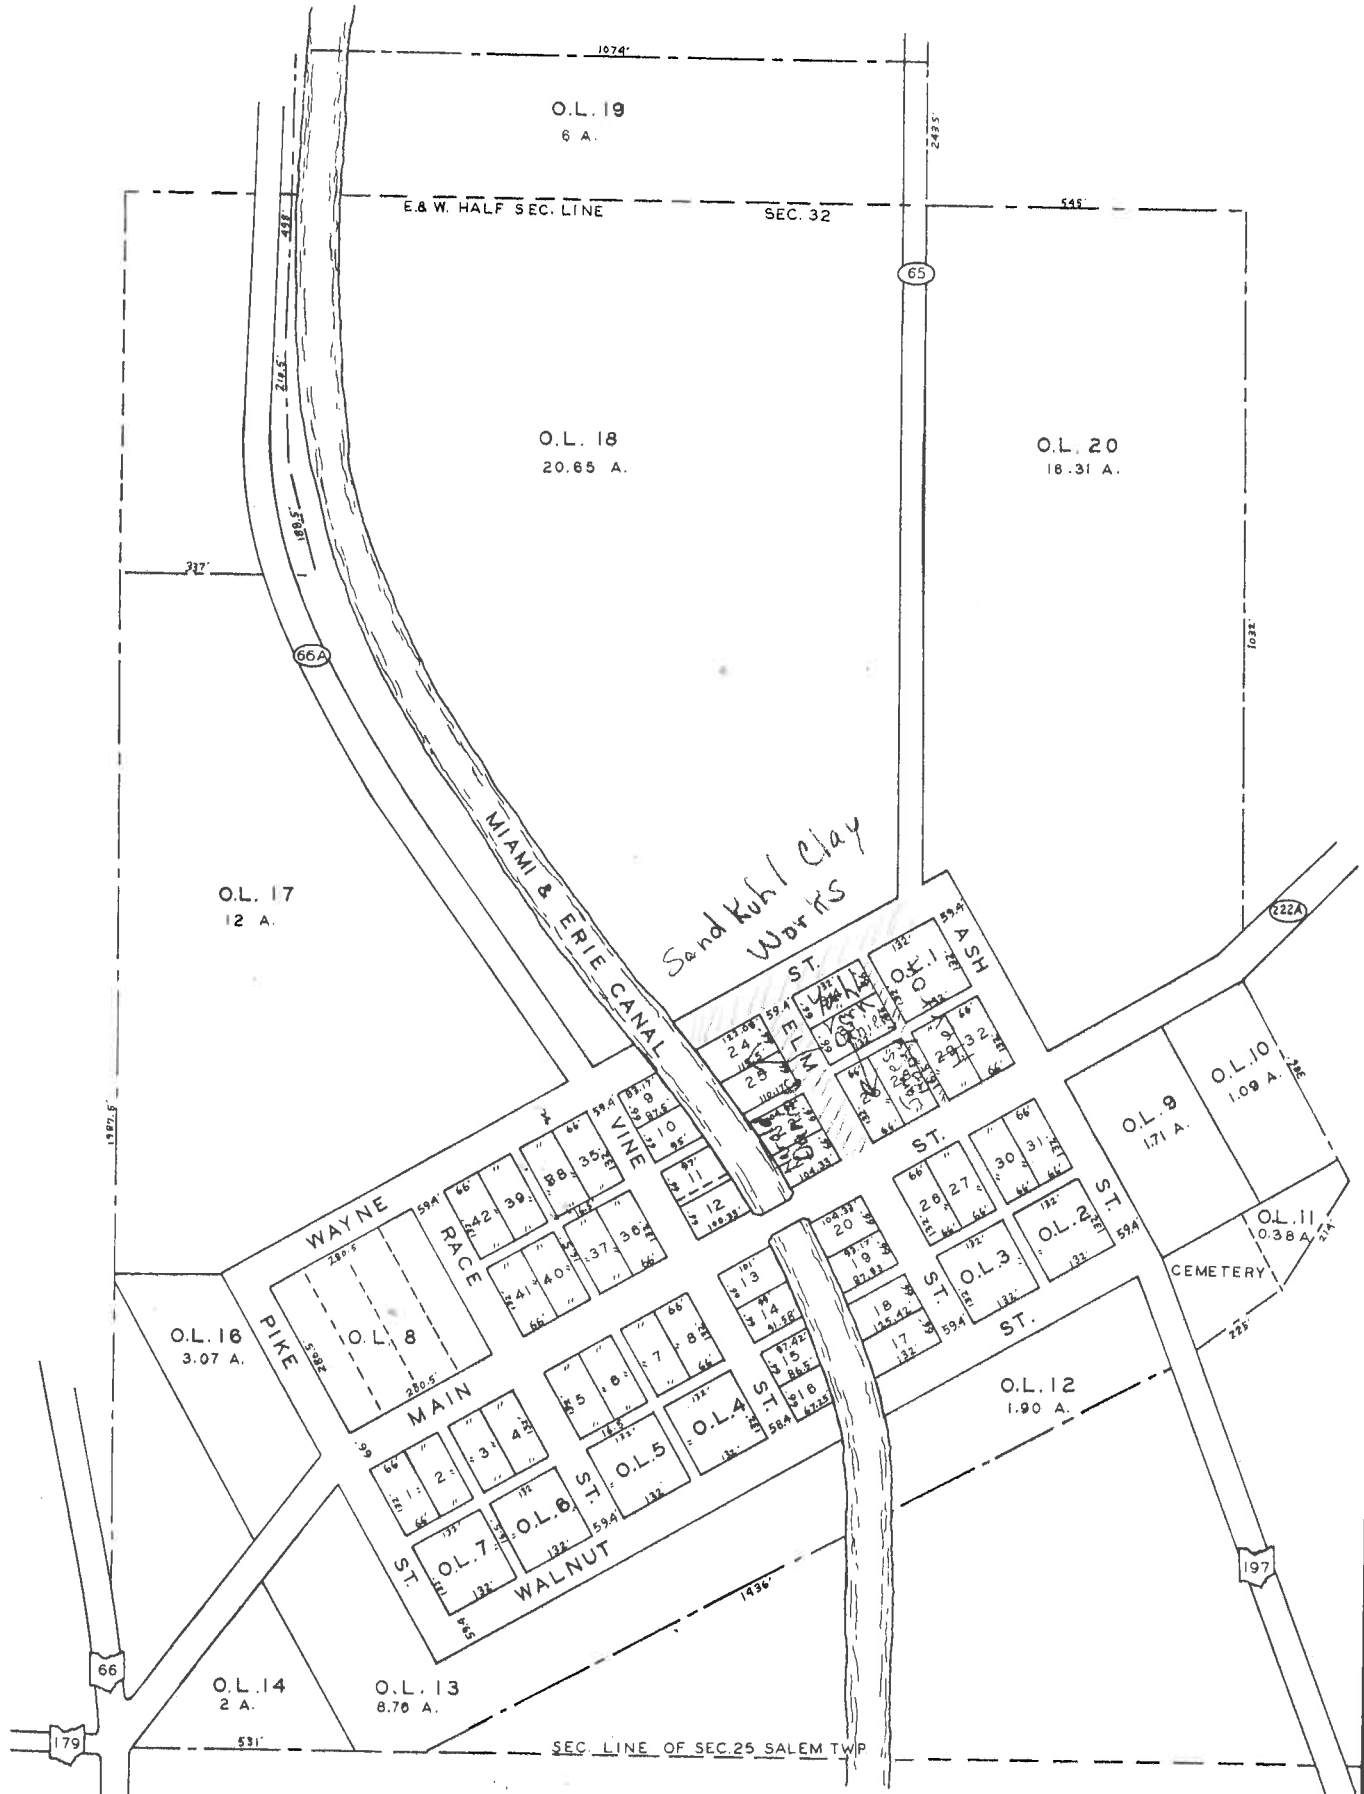
Exhibit "A"

KOSSUTH

SALEM TOWNSHIP
AUGLAIZE CO., OHIO

CLAYTON H. STIMMEL, P.E.
AUGLAIZE COUNTY ENGINEER

NO.	REVISION	DATE
1	SCALE	1" = 200'
2	DATE	NOV. 1971
3	DRWN	L.M.-K.E.-H.E.



IN THE MATTER OF ACCEPTING A PETITION FOR VACATION OF STREETS AND ALLEYS
IN UNINCORPORATED VILLAGE OF KOSSUTH AS FILED BY VERNON L. DANIELS, JOAN
DANIELS, HAROLD R. DANIELS, LESLIE E. SANDKUHL FOR SANDKUHL CLAY WORKS,
JAMES W. ROBEY, JULIUS J. HERRON AND JAMES YAHL: SETTING DATES AND TIMES
FOR VIEW AND HEARING.

The Board of County Commissioners of Auglaize County, Ohio met in regular session on
the 21st day of April, 1994 with the following members present:

Dow Wagner Norville W. Freymuth Robert V. Vogel

Mr. Freymuth moved the adoption of the following

RESOLUTION

WHEREAS, a petition was filed with the Clerk of the Board of County Commissioners on April
19, 1994 by Hugh Core on behalf of Vernon L. Daniels, Joan Daniels, Harold R. Daniels,
Leslie E. Sandkuhl, Pres. of Sandkuhl Clay Works, James W. Robey, Julius J. Herron and
James Yahl regarding the vacation of the following described streets and alleys located in
the unincorporated village of Kossuth: All of Elm Street as lies north of State Route 197 to
Wayne Street; Wayne Street as lies from the Miami Erie Canal, east of Ash Street; Alleys
from Main Street to Wayne Street lying between Elm Street and Ash Street; and,

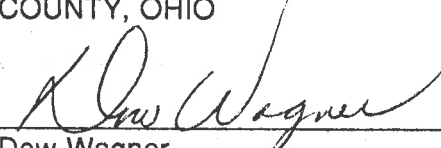

WHEREAS, in accordance with the Ohio Revised Code, Section 5553.23, 5553.042 and 5553.04
through 5553.11, the Board of County Commissioners does accept the petition for the
vacation as stated above and sets the date of view in connection with same for May 24,
1994 at 1:30 p.m., meeting at the site of proposed vacation; setting date of hearing for
May 31, 1994 at 2:00 p.m. to be held in the office of the Auglaize County Commissioners,
Courthouse Basement, Wapakoneta, OH 45895

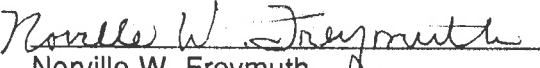

THEREFORE, BE IT RESOLVED that the Board of County Commissioners, Auglaize County,
Ohio does this day accept the above mentioned petition and does officially set above
dates and times for view and hearing on the vacation of the streets and alleys located in
the unincorporated village of Kossuth as mentioned above as petitioned.

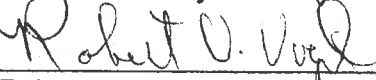
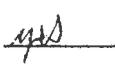
Mr. Vogel seconded the Resolution and upon the roll being called, the vote resulted in the
adoption of the Resolution as follows:

Adopted this
21st day of
April, 1994

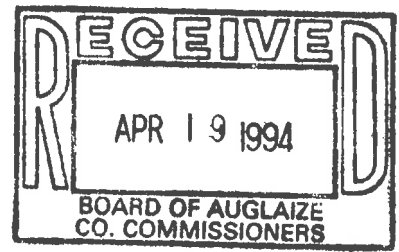
BOARD OF COUNTY COMMISSIONERS
AUGLAIZE COUNTY, OHIO

 
Dow Wagner

 
Norville W. Freymuth

 
Robert V. Vogel

cc: Director of Natural Resources
Salem Township Trustees
County Engineer
County Auditor



PETITION TO VACATE STREET

To: The Board of Commissioners of Auglaize County, Ohio

Gentlemen:

The undersigned hereby represents to the Board of Commissioners of Auglaize County, Ohio that they are the owners of the real estate abutting the streets and alleys hereinafter described. The undersigned further represents to the Board of Commissioners of Auglaize County, Ohio that public streets and alleys were once established by plat, that said streets and alleys have not been improved by public funds, and that for more than 21 years said streets and alleys have not been used.

The undersigned in accordance with Ohio Revised Codes Sections 5553.23, 5553.042, and 5553.04-5553.11, respectfully requests that the Board vacate the following described streets and alleys:

All of Elm Street in the Village of Kossuth as lies north of State Route 197 to Wayne Street. Wayne Street in the Village of Kossuth as lies from the Miami and Erie Canal, east to Ash Street. The alleys from the Miami and Erie Canal, in Kossuth to Ash Street, lying north of Main Street, and the alley from Main Street to Wayne Street, lying between Elm Street and Ash Street.

Attached hereto and marked as Exhibit "A" is a copy of a plat showing the portions of said street proposed to be vacated.

The undersigned represents that the street and alleys have not been improved, maintained, nor used for a period of in excess of 21 years and that they are entitled to have the same vacated.

The undersigned further agrees to be responsible for the costs and expenses incurred by the Board of Commissioners in connection with these proceedings and agrees to furnish a bond if required by the Board to secure the payment of such costs and expenses or, in the alternative, to submit a deposit requested by the Board of County Commissioners of Auglaize County, Ohio.

We the undersigned are the owners of said property in the above petition:

Vernon I Daniels sets

Joan Daniels 23

33

25

Harold R Daniels

21

22

Sandkuhl Clay Work. O.L.
Leslie E. Sandkuhl Mrs. 18

James W Robey 28

James J. Herro 32

James Galt 34