



## AUGLAIZE COUNTY

### *Engineering Department*

P.O. Box 59  
1014 S. Blackhoof Street  
Wapakoneta, Ohio 45895

TELEPHONE 419-739-6520  
FAX 419-739-6521  
Email: [doug@augcoeng.com](mailto:doug@augcoeng.com)



*Douglas Reinhart*  
COUNTY ENGINEER

**Curt Anderson RS, EHD**  
**Auglaize County Health Department**

**February 19, 2020**

**In re: Flood Plain elevation @ 16412 Hengstler Road**

The 100-year flood plain elevation (1988 datum) for the above site adjacent to the Auglaize River is 898.0. The proposed leach field for that parcel, as per attached drawing, is outside the flood plain.

A handwritten signature in black ink, appearing to read 'Douglas Reinhart'.

**Douglas Reinhart, P.E., P.S.**  
**Auglaize County Engineer**

**Cc: Tom Doorley, Zoning Inspector**  
**Duchouquet Township**



February 12, 2020

Mr. Tom Doorley  
17455 Hengstler Road  
Wapakoneta, Ohio 45895

Dear Mr. Doorley:


The Auglaize County Engineers office indicated that the zoning officers for each township are responsible for determining the flood plain elevation of parcels within their townships. I have a potential building lot located at 16412 Hengstler Road that is on a small rise that is surrounded by what appears to be a flood prone area. I have included the site and septic plan with surface elevations for your review.

I just wanted to make sure that the septic system will be out of the 100 year flood plain.

Thanks,

A handwritten signature in black ink, appearing to read "Curt Anderson".

Curt Anderson RS, EHD  
Auglaize County Health Department  
813 Defiance St.  
Wapakoneta, Ohio 45895

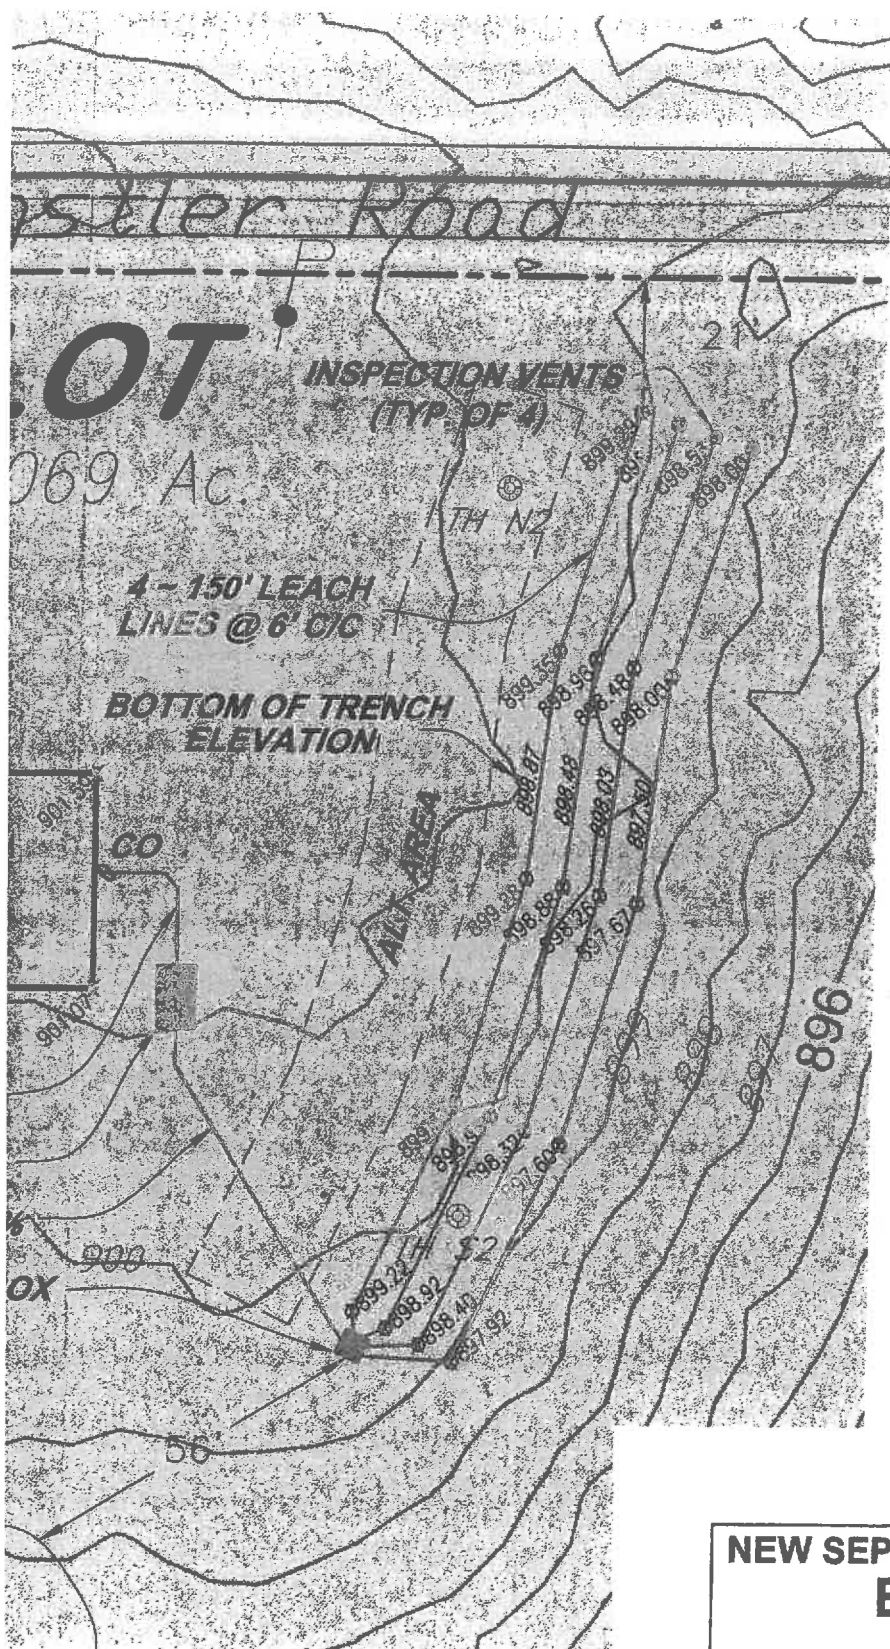

SYSTEM INVERTS (BOTTOM OF PIPE)	
HOUSE OUTLET	900.27
SEPTIC TANK (INLET)	900.01
SEPTIC TANK (OUTLET)	899.84
DIST. BOX (INLET)	899.27
DIST. BOX (OUTLET)	899.10
FIRST LEACH LINE	899.04
SECOND LEACH LINE	898.65
THIRD LEACH LINE	898.20
FOURTH LEACH LINE	897.67

- FLAG LEGEND**
- \* = ORANGE STAKE
  - ⊙ = WHITE FLAG
  - ⊙ = GREEN FLAG
  - 98.2<sup>x</sup> = EX. SPOT ELEVATION



**SCALE 1" = 30'**

**NEW SEPTIC SYSTEM PLAN FOR:**  
**Bret & Melanie Marquis**  
 16412 Hengstler Rd., Wapakoneta  
 Auglaize County, Ohio

<b>DATE</b> 1/13/20 <b>REVISIONS</b> 1/16/20    	 6807 Catamaran Drive, Huntsville, Ohio 43324 (937) 539-8820 cjengineering@embarqmail.com
---	--