


TRACTS "A", "B", "C" & "D" HAVE BEEN APPROVED FOR SEPTIC SYSTEMS BY THE AUGLAIZE COUNTY BOARD OF HEALTH - DATED: AUGUST 30, 1975.
 PRIOR DEED: BOOK 207 PAGE 1018

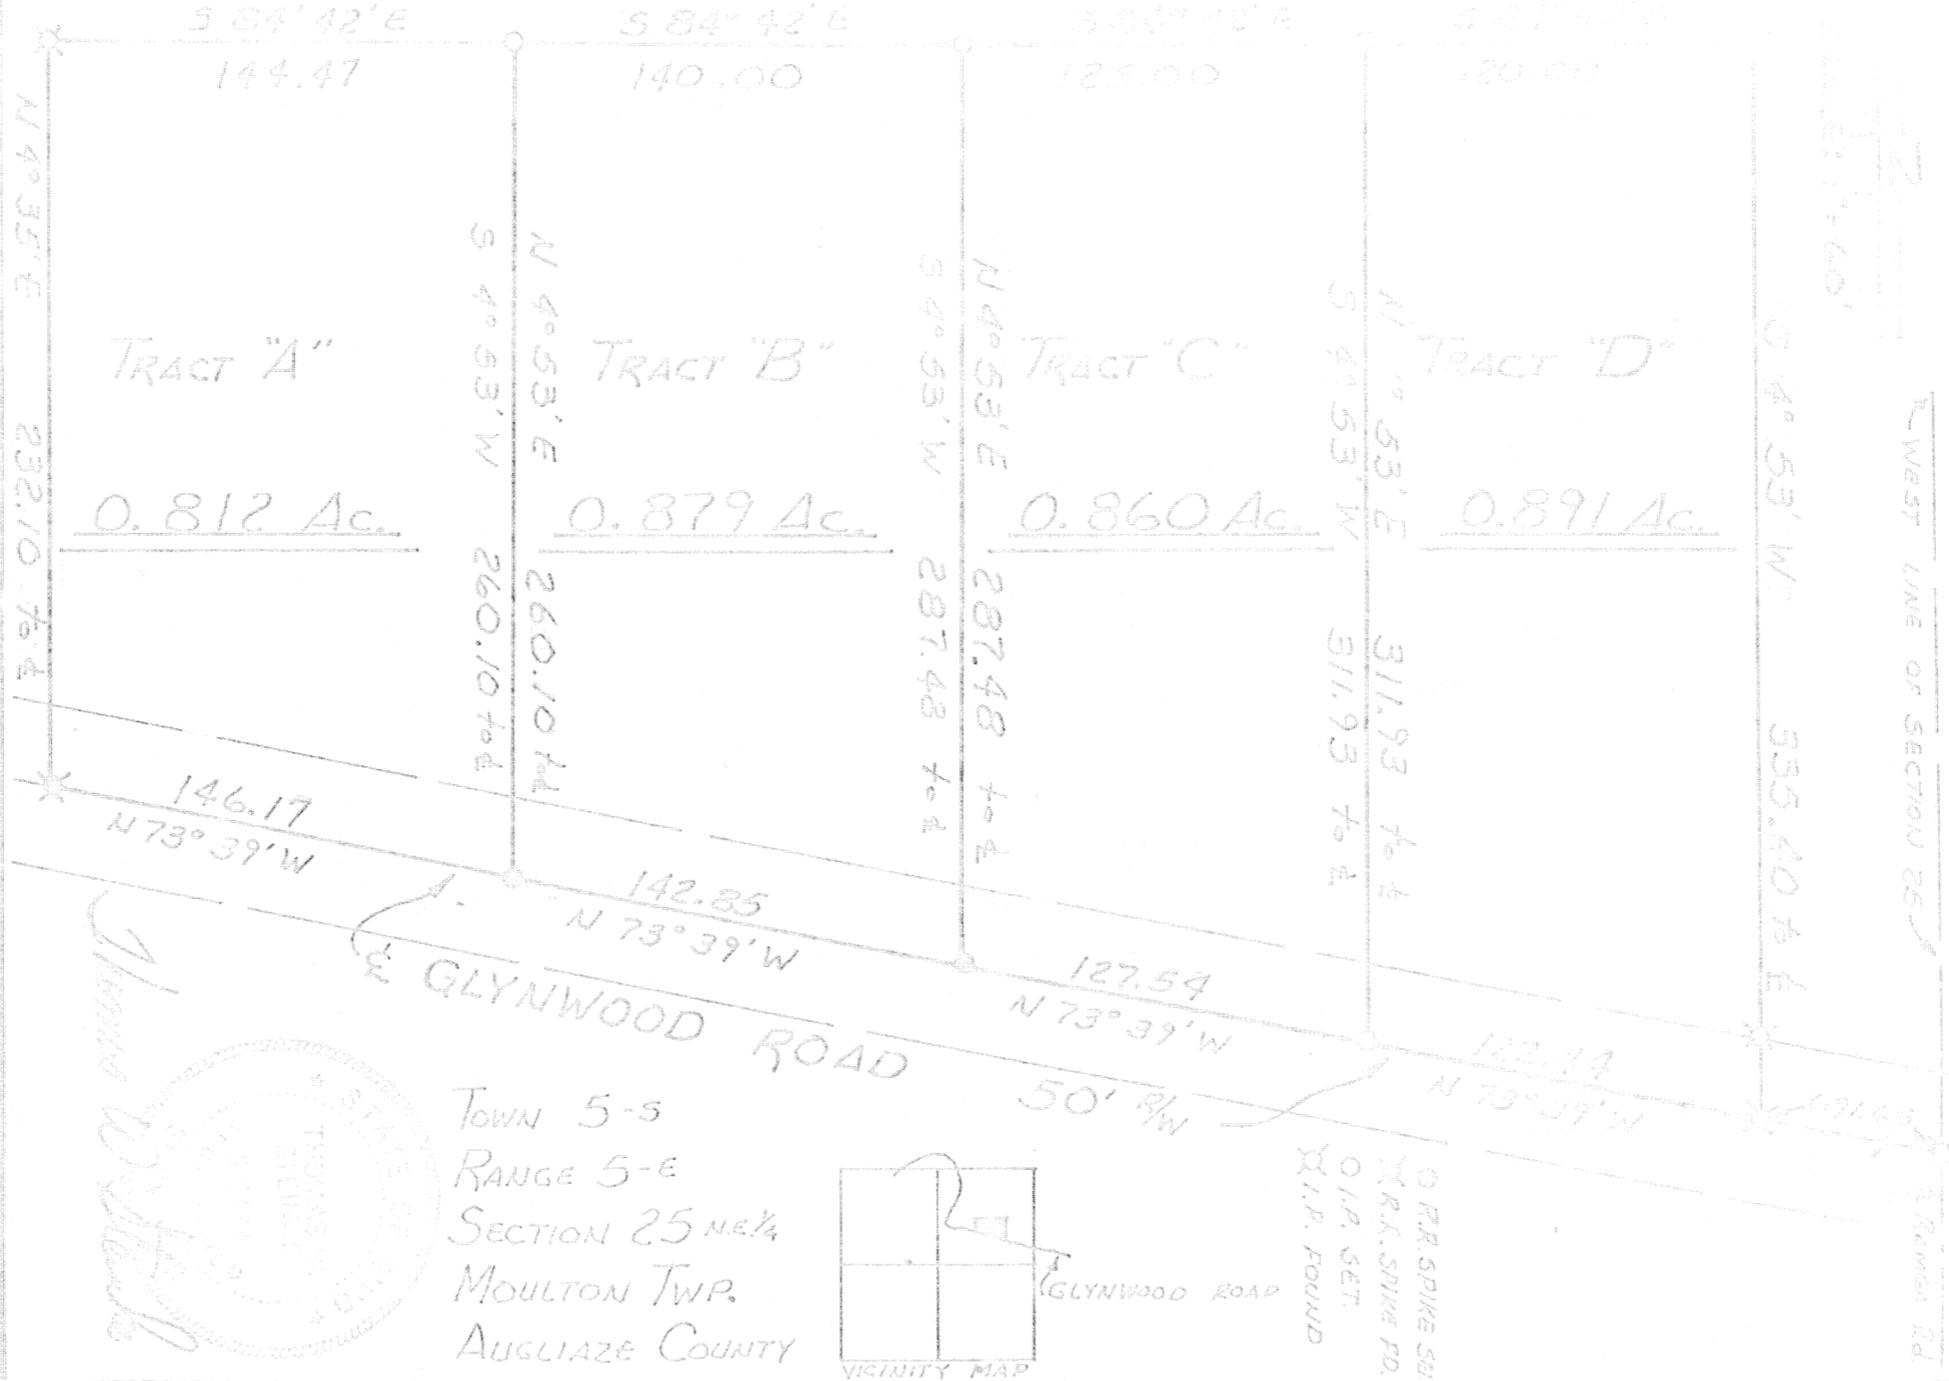

Signature by a representative of the County Engineer's Dept. denotes that this plat meets tax map plat requirements.
 Signed: _____ Date: _____
 Signature by a representative of the County Health Dept. denotes compliance with Health Regulations.
 Signed: _____ Date: _____

Signature by a representative of the County Commissioner(s) denotes approval of this plat.
 Signed: _____ Date: _____
 Signature by a representative of the Auglaize County Regional Planning Commission denotes approval of this plat.
 Signed: _____ Date: _____

THOMAS W. STEINKE
 LAND SURVEYING
 393 DOTKINS

Client MAZZELLA STEINKE WAPAKONETA, MO.
 County AUGLAIZE Twp. MOULTON Sec. 25 NE 1/4
 Drawn by GDS Scale 1" = 60' Dwg. No. 75-150
 Checked by GDS Date AUGUST 1975
 Sheet 1 of 5 (T. 5 S. R. 5 E.)
 393

TOWN 5-S
 RANGE 5-E
 SECTION 25 NE 1/4
 MOULTON TWP.
 AUGLAIZE COUNTY



○ R.R. SPIKE SB
 ○ R.R. SPIKE PD
 ○ I.P. SET
 X I.P. FOUND

THOMAS W. STEINKE LAND SURVEYING



PH: 693-4853

ROUTE #1,
BOTKINS, OHIO

DESCRIPTION FOR TRACT "A"

Being part of the north-east quarter of Section 25, Town 5-S, Range 5-E, Moulton Township, Auglaize County, Ohio and being further described as follows: Commencing at the intersection of the east line of Section 25 and the center line of Glynwood Road, Thence North $73^{\circ} 39'$ West with the center of Glynwood Road a distance of 1084.48 feet to a railroad spike and PLACE OF BEGINNING for the tract of land herein described.

Thence continuing with the center of Glynwood Road North $73^{\circ} 39'$ West, a distance of 146.17 feet to a railroad spike.

Thence North $4^{\circ} 35''$ East, a distance of 232.10 feet to an iron pin.

Thence South $84^{\circ} 42'$ East, a distance of 144.47 feet to an iron pin.

Thence South $4^{\circ} 53'$ West, a distance of 260.10 feet to a railroad spike and PLACE OF BEGINNING.

Containing 0.812 Acres and being subject to all legal easements and rights-of-way of record.



THOMAS W. STEINKE LAND SURVEYING



PH: 693-4853

ROUTE #1,
BOTKINS, OHIO

DESCRIPTION FOR TRACT "B"

Being part of the north-east quarter of Section 25, Town 5-S, Range 5-E, Moulton Township, Auglaize County, Ohio and being further described as follows: Commencing at the intersection of the east line of Section 25 and the center line of Glynwood Road, Thence North $73^{\circ} 39'$ West with the center of Glynwood Road a distance of 941.63 feet to a railroad spike and PLACE OF BEGINNING for the tract of land herein described.

Thence continuing with the center of Glynwood Road North $73^{\circ} 39'$ West, a distance of 142.85 feet to a railroad spike.

Thence North $4^{\circ} 53''$ East, a distance of 260.10 feet to an iron pin.

Thence South $84^{\circ} 42'$ East, a distance of 140.00 feet to an iron pin.

Thence South $4^{\circ} 53'$ West, a distance of 287.48 feet to a railroad spike and PLACE OF BEGINNING.

Containing 0.879 Acres and being subject to all legal easements and rights-of-way of record.



THOMAS W. STEINKE LAND SURVEYING



PH: 693-4853

ROUTE #1,
BOTKINS, OHIO

DESCRIPTION FOR TRACT "C"

Being part of the north-east quarter of Section 25, Town 5-S, Range 5-E, Moulton Township, Auglaize County, Ohio and being further described as follows: Commencing at the intersection of the east line of Section 25 and the center line of Glynwood Road, Thence North $73^{\circ} 39'$ West with the center of Glynwood Road a distance of 814.09 feet to a railroad spike and PLACE OF BEGINNING for the tract of land herein described.

Thence continuing with the center of Glynwood Road North $73^{\circ} 39'$ West, a distance of 127.54 feet to a railroad spike.

Thence North $4^{\circ} 53'$ East, a distance of 287.48 feet to an iron pin.

Thence South $84^{\circ} 42'$ East, a distance of 125.00 feet to an iron pin.

Thence South $4^{\circ} 53'$ West, a distance of 311.93 feet to a railroad spike and PLACE OF BEGINNING.

Containing 0.860 Acres and being subject to all legal easements and rights-of-way of record.



THOMAS W. STEINKE LAND SURVEYING

ROUTE #1,
BOTKINS, OHIO

PH: 693-4853

DESCRIPTION FOR TRACT "D"

Being part of the north-east quarter of Section 25, Town 5-S, Range 5-E, Moulton Township, Auglaize County, Ohio and being further described as follows: Commencing at the intersection of the east line of Section 25 and the center line of Glynwood Road, Thence North $73^{\circ} 39'$ West with the center of Glynwood Road a distance of 691.65 feet to a railroad spike and PLACE OF BEGINNING for the tract of land herein described.

Thence continuing with the center of Glynwood Road North $73^{\circ} 39'$ West, a distance of 122.44 feet to a railroad spike.

Thence North $4^{\circ} 53''$ East, a distance of 311.93 feet to an iron pin.

Thence South $84^{\circ} 42'$ East, a distance of 120.00 feet to an iron pin.

Thence South $4^{\circ} 53'$ West, a distance of 335.40 feet to a railroad spike and PLACE OF BEGINNING.

Containing 0.891 Acres and being subject to all legal easements and rights-of-way of record.

