

Bearing derived from ODOT R/W plans
 Project 339-53 S.R. 29 Aug Co (5.19) (7.16)
 and related plan Aug-29-10.74

12" ϕ Wood
 Corner Post

257.38' N-89°-59'-E


0.7'

56,593.41 Sq. Ft.
 or 1.299 Acres

N & S Eighth Line of SW 1/4 of Sec 2
 432.94' N-0°-33'-E

Wood 8" ϕ
 Corner Post

S 1/8 Post
 of SW 1/4
 Sec 2

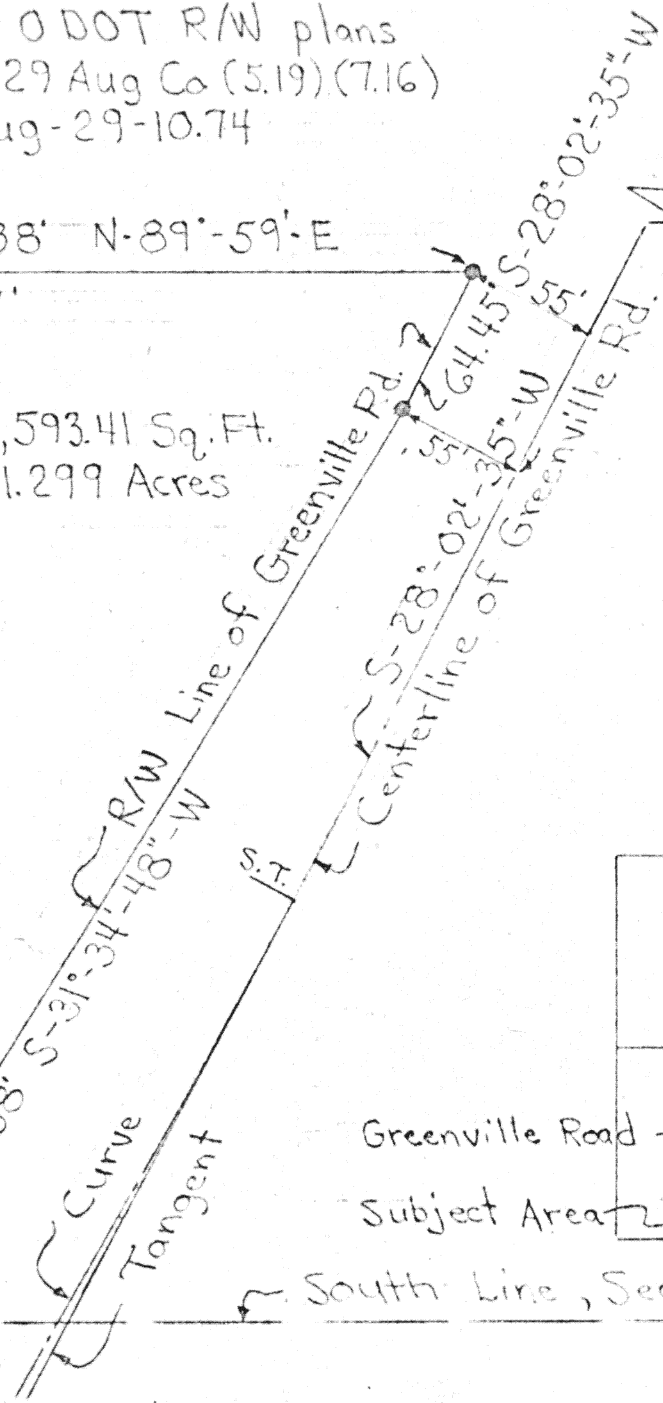


~ Legend ~

• Iron Pin

○ Existing wood
 fence post

Scale:


1" = 80'

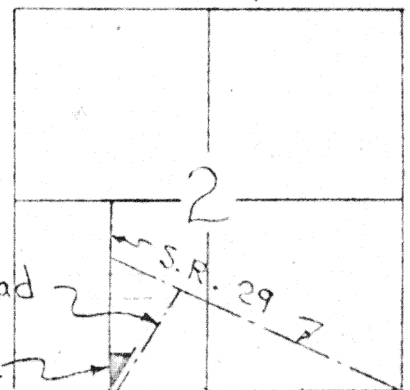

Greenville Road

Subject Area

South Line, Section 2

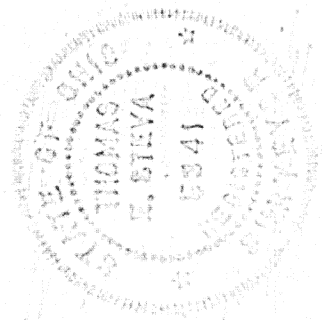

Signature by a representative of the County Health Dept.
 denotes compliance with Health Regulations.
 Signed: _____ Date _____

Signature by a representative of the Auglaize County Regional
 Planning Commission denotes approval of this plat.
 Signed: _____ Date _____

Signature by a representative of City with 3 mile limit juris-
 diction or Twp. Trustees or Village with zoning jurisdiction
 denotes approval of this plat. Signed: _____
 for political S. D. of: _____ Date _____

Signature by a representative of the County Engineer's Dept.
 denotes that this plat meets tax map plat requirements.
 Signed: _____ Date _____

Thomas E. Steva
 Registered Surveyor

Client Paul Steva
 County Auglaize Twp. St. Marys Sec. 4
 Drawn by TES Scale 1" = 80' Drwg. No. _____
 Checked by TES Date 4-19-77
 Sheet 1 of 1

91 5341

(T 6 S: R 4 E) 91