



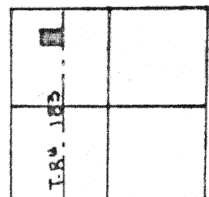

Scale: 1" = 50'

☞ MUDSOCK ROAD T.R. # 183

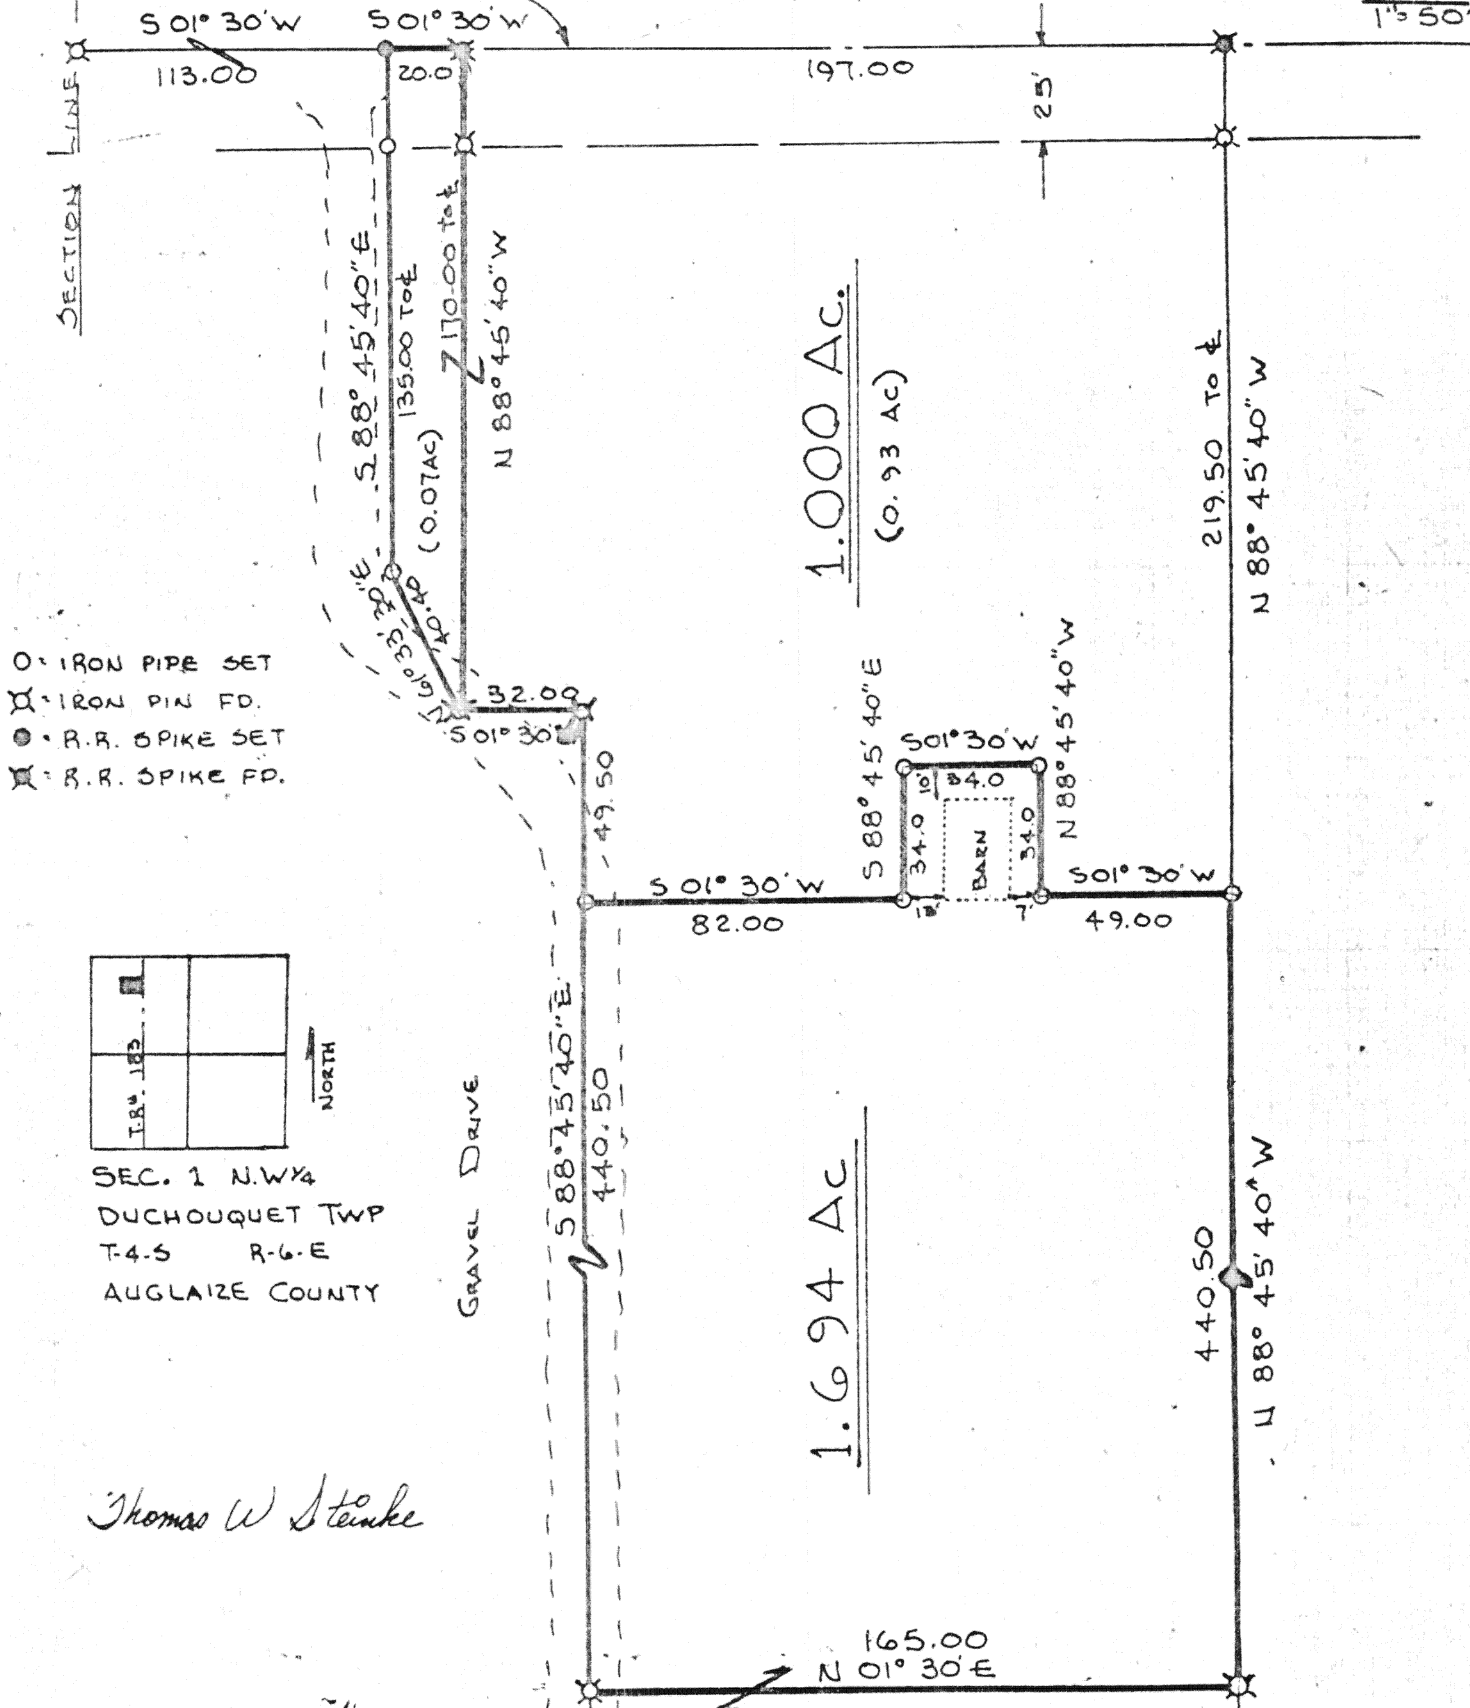

SEC. 1 N.W. 1/4  
DUCHOUQUET TWP  
T-4-S R-6-E  
AUGLAIZE COUNTY

Thomas W. Steinke

Signature by a representative of the County Health Dept.  
denotes compliance with Health Regulations.

Signed: \_\_\_\_\_ Date \_\_\_\_\_

Signature by a representative of the Auglaize County Regional  
Planning Commission denotes approval of this plat.

Signed: \_\_\_\_\_ Date \_\_\_\_\_

Signature by a representative of City with 3 mile limit juris-  
diction or Twp. Trustees or Village with zoning jurisdiction  
denotes approval of this plat. Signed: \_\_\_\_\_  
for political S. D. of: \_\_\_\_\_ Date \_\_\_\_\_

Signature by a representative of the County Engineer's Dept.  
denotes that this plat meets tax map plat requirements.

Signed: \_\_\_\_\_ Date \_\_\_\_\_

THOMAS W. STEINKE

Land Surveying  
106 Park Street

Napakoneta, Ohio 45895

Client WONDA HARDESTY

County AUGLAIZE Twp. DUCHOUQUET Sec. 1 NW 1/4

Drawn by WDS Scale 1" = 50' Drwg. No. 508

Checked by WDS Date APRIL 1978

Sheet \_\_\_\_\_ of \_\_\_\_\_ (T 4 S; R 6 E)

372

372

# THOMAS W. STEINKE

## LAND SURVEYING



PHONE 419 738-7421

106 PARK ST.  
WAPAKONETA, OHIO 45895

Being 0.07 Acre located in the north-west quarter of Section 1, Town 4-S, Range 6-E, Duchouquet Township, Auglaize County, Ohio and being further described as follows:

Commencing at the intersection of the center line of Mudsock Road T.R.# 183 and the north line of Section 1.

Thence South  $01^{\circ} 30'$  West with the center line of T.R.# 183, a distance of 113.00 feet to a railroad spike and PLACE OF BEGINNING for the tract of land herein described.

Thence continuing South  $01^{\circ} 30'$  West, a distance of 20.00 feet to a railroad spike.

Thence North  $88^{\circ} 45' 40''$  West, a distance of 170.00 feet to an iron bar found.

Thence North  $61^{\circ} 33' 30''$  East, a distance of 40.40 feet to an iron pipe set.

Thence South  $88^{\circ} 45' 40''$  East, a distance of 135.00 feet to a railroad spike and PLACE OF BEGINNING, passing through an iron pipe at 110.0 feet.

Containing in all 0.07 Acre and being subject to all legal easements and R/W of record.

Survey and description prepared by Thomas W. Steinke & Assoc., Inc. this 13th day of April, 1978 and recorded in Survey Book C Page 372 of the Auglaize County Survey Records.

# THOMAS W. STEINKE

## LAND SURVEYING



PHONE 419 738-7421

106 PARK ST.  
WAPAKONETA, OHIO 45895

Being 1.694 Acres located in the north-west quarter of Section 1, Town 4-S, Range 6-E, Duchouquet Township, Auglaize County, Ohio and being further described as follows:

Commencing at the intersection of the center line of Mudsock Road T.R.# 183 and the north line of Section 1.

Thence South  $01^{\circ} 30'$  West with the center line of T.R.# 183, a distance of 113.00 feet.

Thence North  $88^{\circ} 45' 40''$  West, a distance of 135.00 feet.

Thence South  $61^{\circ} 33' 30''$  West, a distance of 40.40 feet.

Thence South  $01^{\circ} 30'$  West, a distance of 32.00 feet.

Thence North  $88^{\circ} 45' 40''$  West, a distance of 49.50 feet to an iron pipe and PLACE OF BEGINNING for the tract of land herein described:

Thence South  $01^{\circ} 30'$  West, a distance of 82.00 feet to an iron pipe.

Thence South  $88^{\circ} 45' 40''$  East, a distance of 34.00 feet to an iron pipe.

Thence South  $01^{\circ} 30'$  West, a distance of 34.00 feet to an iron pipe.

Thence North  $88^{\circ} 45' 40''$  West, a distance of 34.00 feet to an iron pipe.

Thence South  $01^{\circ} 30'$  West, a distance of 49.00 feet to an iron pipe.

Thence North  $88^{\circ} 45' 40''$  West, a distance of 440.50 feet to an iron pin found.

Thence North  $01^{\circ} 30'$  East, a distance of 165.00 feet to an iron pin found.

Thence South  $88^{\circ} 45' 40''$  East, a distance of 440.50 feet to an iron pipe and PLACE OF BEGINNING. Containing in all 1.694 Acres and being subject to all legal easements and R/W of record.

Survey and description prepared by Thomas W. Steinke & Assoc., Inc. This 13th day of April, 1978 and recorded in Survey Book C Page 372 of the Auglaize County Survey Records.