


THIS SURVEY IS RECORDED IN BOOK "D" PAGE 12.6 OF THE AUG. CO. ENG'S OFFICE

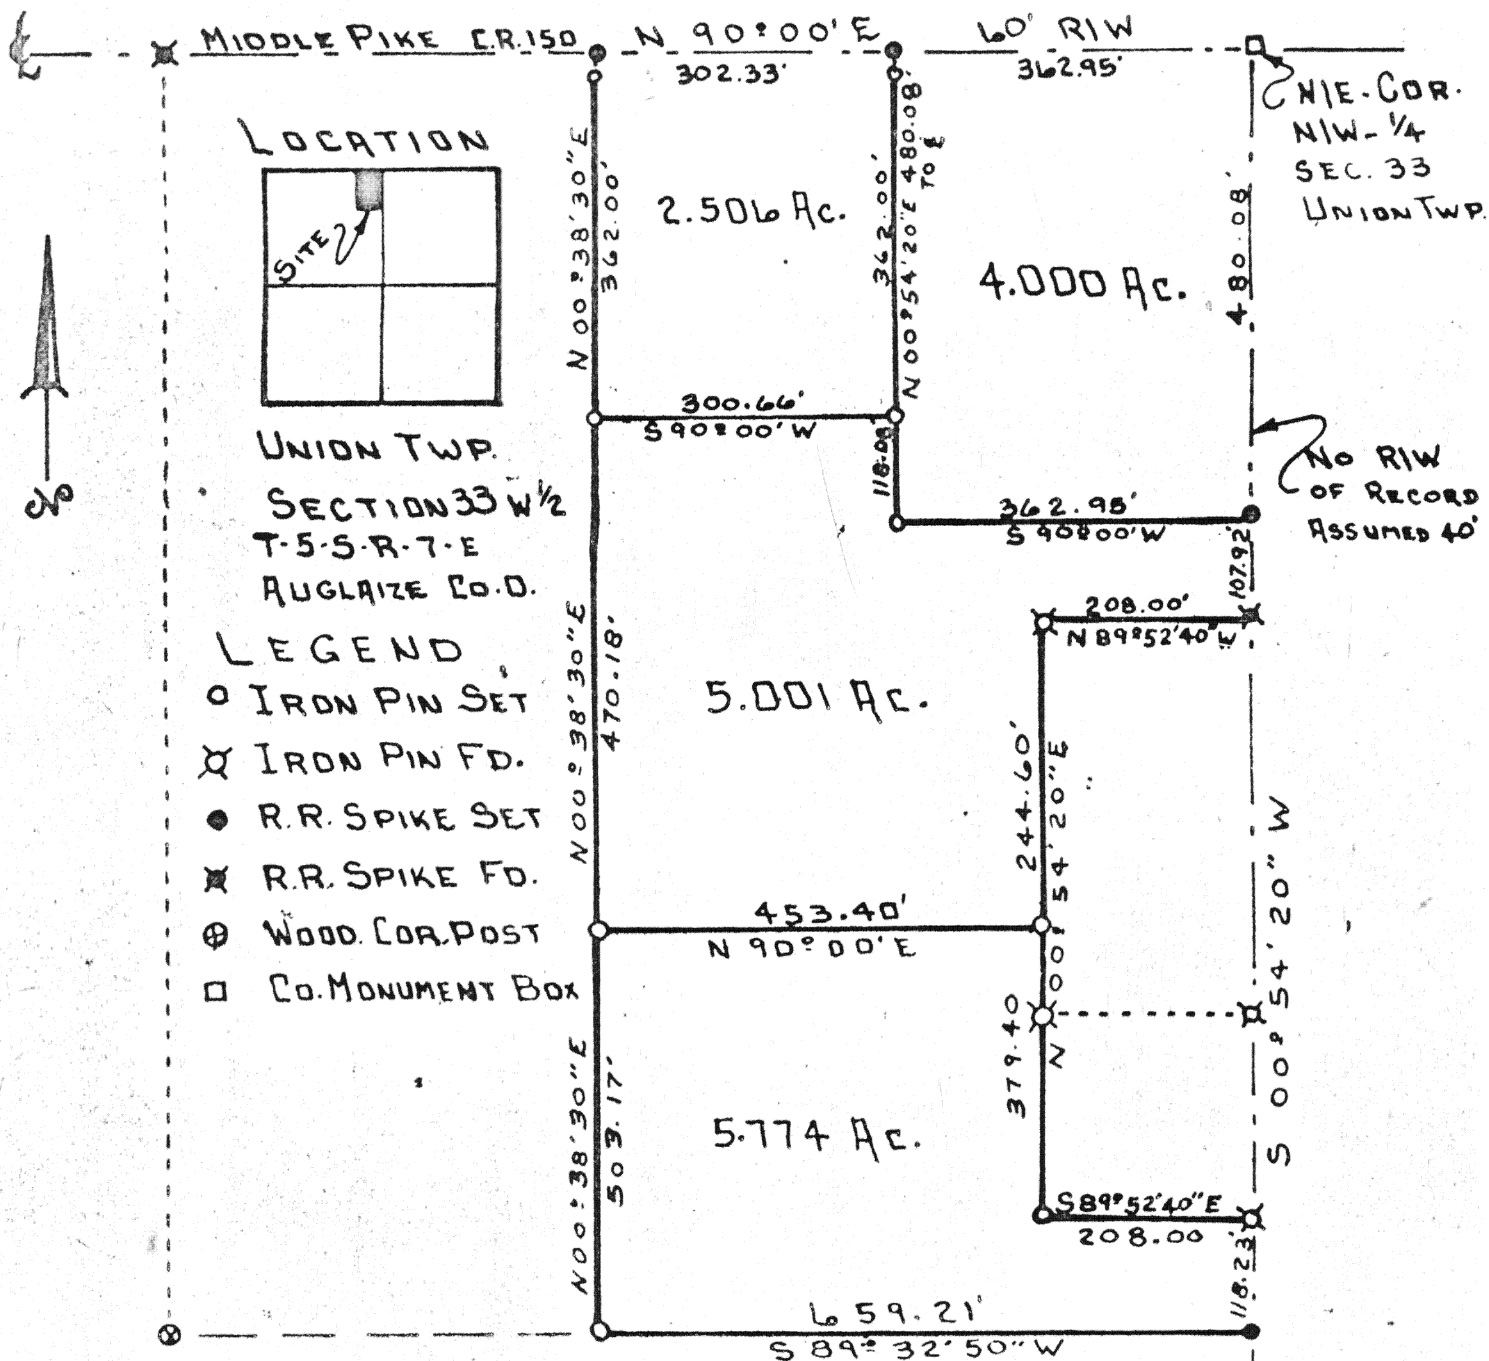

SURVEY CONDUCTED BY: THOMAS W. STEINKE & ASSOC., INC.



Thomas W. Steinke

Signature by a representative of the County Health Dept.
denotes compliance with Health Regulations.
Signed: _____ Date: _____

Signature by a representative of the Auglaize County Regional
Planning Commission denotes approval of this plat.
Signed: _____ Date: _____

Signature by a representative of City with 3 mile limit juris-
diction or Twp. Trustees or Village with zoning jurisdiction
denotes approval of this plat. Signed: _____ Date: _____
for political S. D. of: _____

Signature by a representative of the County Engineer's Dept.
denotes that this plat meets tax map plat requirements.
Signed: _____ Date: _____

Client JOHN HAASHBAGER
County AUGLAIZE Twp. UNION Sec. 33
Drawn by G.E.M. Scale 1" = 200' Drwg. No. _____
Checked by T.S. Date AUG 7, 1978
Sheet 1 of 2 (T 5 S 7 E)



THOMAS W. STEINKE & ASSOC., INC.
LAND SURVEYING LAND DEVELOPMENT
106 PARK STREET WAPAKONETA, OHIO 45895
PHONE: 419-738-7421

Being 5.774 Acres located in the north-west quarter of Section 33, T-5-S, R-7-E, Union Twp., Auglaize Co., Ohio and being further described as follows:

Commencing at the north-east corner of the north-west quarter of Section 33.

Thence South $00^{\circ} 54' 20''$ West, along the center line of Kuenstle Road and the half Section line of Section 33, a distance of 1212.00 feet to a railroad spike and P.O.B. for the parcel herein described;

Thence North $89^{\circ} 52' 40''$ West, a distance of 208.00 feet to an iron pipe.

Thence North $00^{\circ} 54' 20''$ East, a distance of 379.40 feet to an iron pipe.

Thence South $90^{\circ} 00'$ West, a distance of 453.40 feet to an iron pipe.

Thence South $00^{\circ} 38' 30''$ West, a distance of 503.17 feet to an iron pipe.

Thence North $89^{\circ} 32' 50''$ East, a distance of 659.21 feet to a railroad spike in the half Section line.

Thence North $00^{\circ} 54' 20''$ East, a distance of 118.23 feet to a railroad spike and P.O.B.

Containing in all 5.774 Ac and being subject to 0.05 Ac in Road R/W.

Survey and description prepared by Thomas W. Steinke and Assoc., Inc. this 8th day of August, 1978 and recorded in Survey Book "D" Page 126

D127



THOMAS W. STEINKE & ASSOC., INC.
LAND SURVEYING LAND DEVELOPMENT
106 PARK STREET WAPAKONETA, OHIO 45895
PHONE: 419-738-7421

Being 5.001 Acres located in the north-west quarter of Sec. 33, T-5-S, R-7-E, Union Twp., Auglaize Co., Ohio and being further described as follows:

Commencing at a monument box located at the north-east corner of the north-west quarter of Section 33.

Thence South $00^{\circ} 54' 20''$ West with the half section line of Section 33 and the center line of Kuenstle Road, a distance of 480.08 feet to a railroad spike and P.O.B. for the parcel herein described.

Thence South $90^{\circ} 00'$ West, a distance of 362.95 feet to an iron pipe.

Thence North $00^{\circ} 54' 20''$ East, a distance of 118.08 feet to an iron pipe.

Thence South $90^{\circ} 00'$ West, a distance of 300.66 feet to an iron pipe.

Thence South $00^{\circ} 38' 30''$ West, a distance of 470.18 feet to an iron pipe.

Thence North $90^{\circ} 00'$ East, a distance of 453.40 feet to an iron pipe.

Thence North $00^{\circ} 54' 20''$ East, a distance of 244.60 feet to a railroad-spike and an iron pipe.

Thence South $89^{\circ} 42' 40''$ East, a distance of 208.0 feet to a railroad spike.

Thence North $00^{\circ} 54' 20''$ East, a distance of 107.92 feet to a railroad spike and PLACE OF BEGINNING.

Containing in all 5.001 Acres and being subject to 0.05 Ac in road R/W

Survey and description prepared by Thomas W. Steinke and Assoc., Inc. this 7 th day of August, 1978 and recorded in Survey Book "D" Page 126

D-128



THOMAS W. STEINKE & ASSOC., INC.
LAND SURVEYING LAND DEVELOPMENT
106 PARK STREET WAPAKONETA, OHIO 45895
PHONE: 419-738-7421

Being 4.000 Acres located in the north-west quarter of Section 33, T-5-S, R-7-E, Union Twp., Auglaize Co. Ohio and being further described as follows:

Commencing at a monument box located at the north-east corner of the north-west quarter of Section 33, and the P.O.B. for the parcel herein described.

Thence South $00^{\circ} 54' 20''$ West with the half section line and the center of Kuenstle Road, a distance of 480.08 feet to a railroad spike.

Thence South $90^{\circ} 00'$ West, a distance of 362.95 feet to an iron pipe.

Thence North $00^{\circ} 54' 20''$ East, a distance of 480.08 feet to a railroad spike in the north line of Section 33 and the center line of Middle Pike.

Thence North $90^{\circ} 00'$ East, a distance of 362.95 feet to a monument box and P.O.B.

Containing in all 4.000 Acres and being subject to 0.47 Ac. road R/W.

Survey and description prepared by Thomas W. Steinke and Assoc., Inc., this 7th day of August, 1978 and recorded in Survey Book "D" Page 126

D-129

THOMAS W. STEINKE

LAND SURVEYING



PHONE 419 738-7421

106 PARK ST.
WAPAKONETA, OHIO 45895

Being 2.506 Acres located in the north-west quarter of Section 33, T-5-S, R-7-E, Union Twp., Auglaize Co., Ohio and being further described as follows:

Commencing at a monument box located at the north-east corner of the north-west quarter of Section 33.

Thence South $90^{\circ} 00'$ West with the center line of Middle Pike and the north line of Section 33, a distance of 362.95 feet to a railroad spike and P.O.B. for the parcel herein described.

Thence South $00^{\circ} 54' 20''$ West, a distance of 362.00 feet to an iron pipe.

Thence South $90^{\circ} 00'$ West, an distance of 300.66 feet to an iron pipe.

Thence North $00^{\circ} 38' 30''$ East, a distance of 362.00 feet to a railroad spike in the north line of Section 33.

Thence North $90^{\circ} 00'$ East, a distance of 302.33 feet to a railroad spike and PLACE OF BEGINNING.

Containing in all 2.506 Acres and being subject to 0.21 Acres in road R/W.

Survey and description prepared by Thomas W. Steinke and Assoc., Inc this 7th day of August, 1978 and recorded in Survey Book "D". Page 126

D-130