

LEGEND


- = IRON BAR IN MON. BOX
- = MINE SPIKE FOUND
- = 5/8" X 30" IRON BAR
- "A" = IRON BAR FOUND N. 36° E., 0.12' FROM CORNER.

N. LINE ~ S.E. 1/4 ~ SECTION 18 & ARNOLD RD.


N. 89° 57' 05" W. ~ 2661.30

E. 1/4 POST- SEC. 18

LOCATION SKETCH

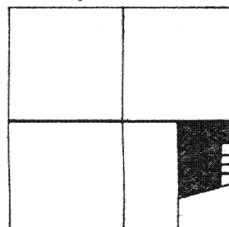

SECTION 18

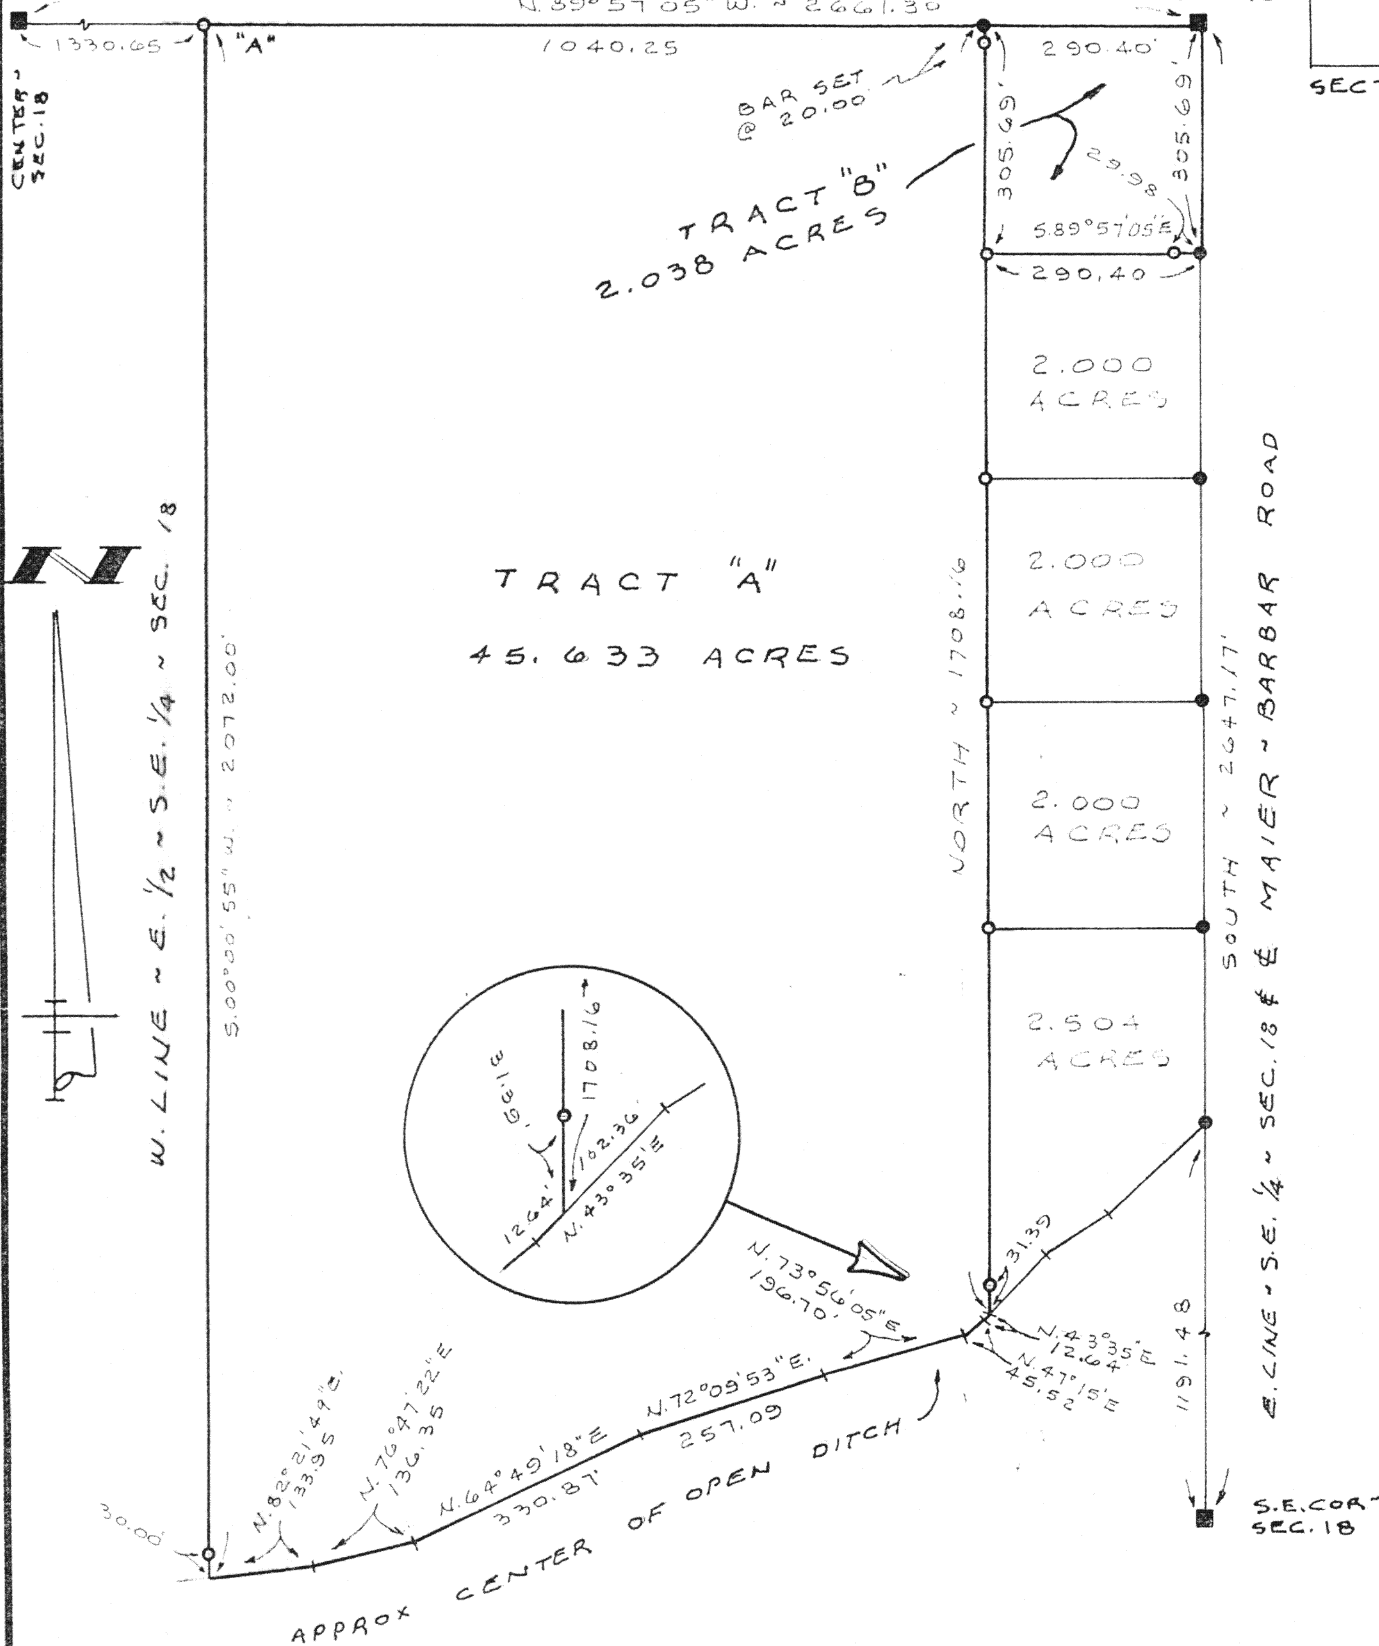

HOWELL SURVEY

PART OF THE E. 1/2 OF THE S.E. 1/4 OF SECTION 18, TOWN 5 SOUTH, RANGE 4 EAST (NOBLE TWP.), AUGLAIZE COUNTY, OHIO.

AUGUST 17, 1995 N-821

SCALE 1" = 200'

GORDON L. GEESLIN

LAND SURVEYOR

810 EAST MARKET STREET

CELINA, OHIO

PHONE (419) 586-6155



PERMANENT PARCEL No.

Part of: _____ Sec. 18 T5S R4E Noble Township

Grantor: _____ Area Retained: _____ Acres

Grantee: _____ Area Transferred: _____ Acres

Deed References: _____

APPROVALS:

AGENCY: _____ Board of Health

DATE

County Sanitary Engineer

County Engineer

SURVEYED BY Gordon L. Geeslin
GORDON L. GEESLIN
REGISTERED SURVEYOR
N-5372

GORDON L. GEESLIN

REGISTERED LAND SURVEYOR

PHONE 419-586-6155

August 17, 1995

HOWELL SURVEY DESCRIPTION (TRACT "A")

Being a parcel of land situated in Noble Township, Auglaize County, Ohio, in the east half of the southeast quarter of Section 18, Township 5 South, Range 4 East. Being more particularly described as follows:

Commencing for reference at an iron bar in an Auglaize County Monument Box at the northeast corner of the southeast quarter of said Section 18-

Thence, north $89^{\circ}57'05''$ west, along the north line of the southeast quarter of Section 18 and the centerline of Arnold Road, a distance of two hundred ninety and $40/100$ (290.40) feet to a mine spike. Said point being the place of beginning for the parcel to be conveyed by this instrument-

Thence, continuing, north $89^{\circ}57'05''$ west, along the last described line, a distance of one thousand forty and $25/100$ (1040.25) feet to a point-

Thence, south $00^{\circ}00'55''$ west, along the west line of the east half of the southeast quarter of said Section 18, a distance of two thousand seventy-two (2072.00) feet to a point in the approximate center of an open ditch-

Thence, northeasterly along the approximate center of said open ditch, the following courses and distances:

north $82^{\circ}21'49''$ east, 133.95 feet to a point-

north $76^{\circ}47'22''$ east, 136.35 feet to a point-

north $64^{\circ}49'18''$ east, 330.87 feet to a point-

north $72^{\circ}09'53''$ east, 257.09 feet to a point-

north $73^{\circ}56'05''$ east, 196.70 feet to a point-

north $47^{\circ}15'00''$ east, 45.52 feet to a point-

north $43^{\circ}35'$ east, 12.64 feet to a point-

Thence, leaving said open ditch, north, a distance of one thousand seven hundred eight and $16/100$ (1708.16) feet to the place of beginning.

N-822

810 EAST MARKET STREET

CELINA, OHIO 45822

Howell Survey description (Tract "A")
page 2

Containing 45.633 acres of land more or less.

Subject to all easements and right-of-way of record.

Reference is made to a survey of this area by Gordon L. Geeslin, Professional Surveyor 5372, dated August 17, 1995, on file in the County Engineer's Office.

Surveyed by Gordon L. Geeslin
Gordon L. Geeslin
Professional Surveyor 5372



N-823

GORDON L. GEESLIN

REGISTERED LAND SURVEYOR

PHONE 419-586-6155

August 17, 1995

HOWELL SURVEY DESCRIPTION (TRACT "B")

Being a parcel of land situated in Noble Township, Auglaize County, Ohio, in the east half of the southeast quarter of Section 18, Township 5 South, Range 4 East. Being more particularly described as follows:

Beginning at an iron bar in an Auglaize County Monument Box at the northeast corner of the southeast quarter of said Section 18-

Thence, south, along the east line of the southeast quarter of said Section 18 and the centerline of Maier Barber Road, a distance of three hundred five and 69/100 (305.69) feet to a mine spike-

Thence, north $89^{\circ}57'05''$ west, a distance of two hundred ninety and 40/100 (290.40) feet to 5/8 inch iron bar-

Thence, north, a distance of three hundred five and 69/100 (305.69) feet to a mine spike-

Thence, south $89^{\circ}57'05''$ east, along the north line of the southeast quarter of said Section 18 and the centerline of Arnold Road, a distance of two hundred ninety and 40/100 (290.40) feet to the place of beginning.

Containing 2.038 acres of land more or less.

Subject to all easements and rights-of-way of record.

Reference is made to a survey of this area by Gordon L. Geeslin, Professional Surveyor 5372, dated August 17, 1995, on file in the County Engineer's Office.

Surveyed by

Gordon L. Geeslin

Gordon L. Geeslin
Professional Surveyor 5372



N-824

810 EAST MARKET STREET

CELINA, OHIO 45822