


I hereby certify that this Plat is a correct representation of a subdivision of the North West Part of Out Lot Number 118 to the City of St. Marys, Ohio. Dimensions are given in feet and hundredths.

F. G. Keuthan
City Engineer.

THE OLIVER F. HAGER SUBDIVISION
OF THE NORTH WEST PART OF
OUT LOT NUMBER 118 -
ST. MARYS, OHIO.
MARCH - 1913.
Scale - 1" = 100'

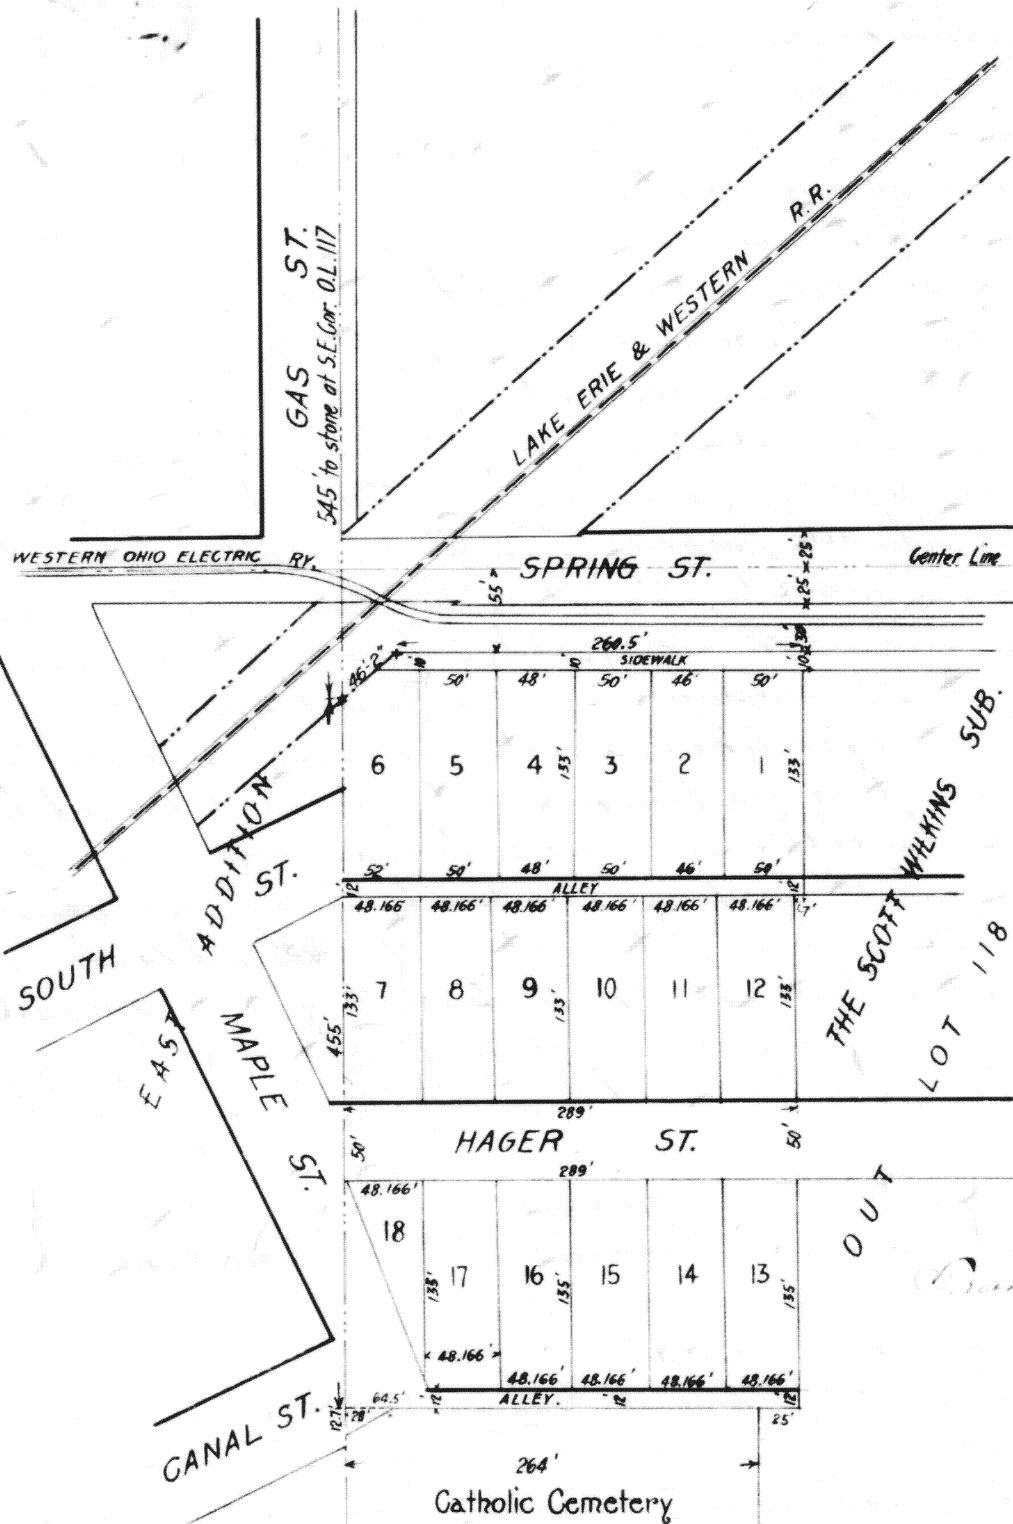

31555
Transferred May 23rd 1913
S. E. Schaffer
County Auditor

Resolution 108 of the City of St. Marys, Ohio.
A Resolution to approve the plat of the Oliver F. Hager Subdivision of the North West part of Out Lot 118 to the City of St. Marys, Auglaize County, Ohio. Be it Resolved by the Council of the City of St. Marys, Auglaize County, Ohio as follows:
Section 1. That the plat of the Oliver F. Hager subdivision of the North West part of Out Lot 118 to the City of St. Marys, Ohio the same being located in the North West part of Out Lot 118 to the said City as prepared and related by the City Engineer of said City be and the same is hereby approved and accepted.
Section 2. That this Resolution shall take effect and be in force from and after its passage and publication according to law.
Done at the Council Chamber, in the City of St. Marys, Auglaize County, Ohio this 17th day of May A.D. 1913. S. E. Schaffer, Council President.
Barnett, Clerk. Approved by me this 21st day of May A.D. 1913.

Know all Men:

That whereas the undersigned are the owners of the several tracts of land herein subdivided the same being located in the North West Part of Out Lot Number 115, to the City of St. Marys, Auglaize County, Ohio. The said parties having acquired the same by separate deeds describing distinct and separate portions of said subdivision.

And whereas the said several owners of said subdivision having joined herein for convenience in platting said tract, do hereby each certify, promise and agree that the undersigned own the several lots, parcels and fractions of said subdivision as his or her individual and separate property and as shown on the accompanying plat as follows that is to say:-

John Cole - Lots numbers One (1) and Two (2) as shown on the accompanying plat.

Ruth J. Haveney Lot Number Three (3) as shown on the accompanying plat.

Sarah Tarber Lot number four as shown on accompanying plat.

Mary Young Lot number (5) as shown on the accompanying plat.

Frank Hurst Lot number six (6) as shown on the accompanying plat.

Ferd G. Miller Lot number seven (7) eight (8) and nine (9) as shown on the accompanying plat.

Elmer F. Hager Lot number Ten (10), eleven (11) and Twelve (12) as shown on the accompanying plat.

William Whitehead Lot number Thirteen (13) four-teen (14) and fifteen (15) as shown on the accompanying plat.

Andrew Shaver Lot number sixteen (16), seventeen (17) and eighteen (18) as shown on the accompanying plat.

And we do hereby set apart, dedicate and convey the streets, sidewalks and alleys as indicated on the accompanying plat to the public use of the inhabitants of St. Marys, Ohio and to the general public forever. For street, sidewalk and alley purposes; should, however, the said sidewalk, as indicated on the plat, for any reason be abandoned by the said City of St. Marys, Ohio and cease to be used for sidewalk purposes, then the ownership, right and title of said sidewalk shall be vested in the owner of the lot or fraction of lot and lands abutting, and abutting upon the south side of said sidewalk, at the time of said abandonment and in that event the sidewalk so abandoned, shall become a part and parcel of the lot or fraction of lot abutting it upon the south and east lot or fraction of a lot shall have added to its area so much of said sidewalk, as abandoned, as lies immediately North of and is contiguous to it.

And we do hereby acknowledge the accompanying plat to be a true and correct plat of the lots and lands owned by us, situated in the North West part of Quit Lot Number 118 to the City of St. Marys, Ohio.

In testimony whereof we have hereunto set our hands this fifth day of May in the year of our Lord Nineteen hundred and thirteen.

Witness

Witness		
F. G. Keuthan	{ Oliver F. Hager Laura L. Hager	F. G. Miller
H. F. Wittenbrink		Chloe Miller
John Gryhal	{ Wm. Whitehead May Whitehead	Sarah Barber
F. G. Keuthan		Mary Young
J. L. Hurst	{ John F. Abe Frank Hurst	James Young
F. G. Keuthan		Ruth S. Havenar
	Gallomie Hurst	James Havenar
		Roy Sturkey

State of Ohio, Auglaize County

Be it remembered that on the 5th day of May in the year of our Lord Nineteen hundred and thirteen and that before me, the subscriber a Notary Public in and for said County, personally came Oliver F. Hager and Laura L. Hager his wife, Andrew Saar, unmarried, Wm. Whitehead and May Whitehead his wife, John F. Abe unmarried, Frank Hurst and Catherine Hurst his wife, Ferd G. Miller and Chloe Miller his wife, Sarah Barber, unmarried, Mary Young and James Young her husband and Ruth S. Havenar and James Havenar her husband, the parties to the foregoing instrument and who signed the within plat, who severally acknowledge that they did sign the same as their voluntary act and deed for the uses and purposes herein expressed and mentioned.

In testimony whereof I have herewith subscribed my name and affixed my Notarial seal on the day and year above said.

Filed May 23rd 1913 at 9:27 a.m.
Recorded May 27th 1913.

James Killian
Recorder

Harry F. Wittenbrink
Notary Public
Auglaize County, Ohio.