

FED. RD DIVISION	STATE	PROJECT	TYPE FUNDS
2	OHIO		

# LOCATION PLAN

AUGLAIZE COUNTY

AUG 33 - 21.27



Wapakoneta-Bellefontaine Road

CLAY TOWNSHIP

VILLAGE OF ST JOHNS

1953

Scale 1" = 50' 0"

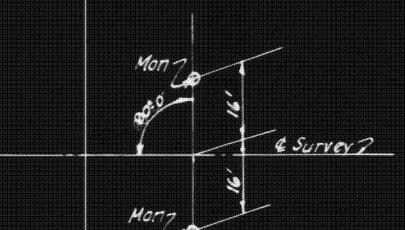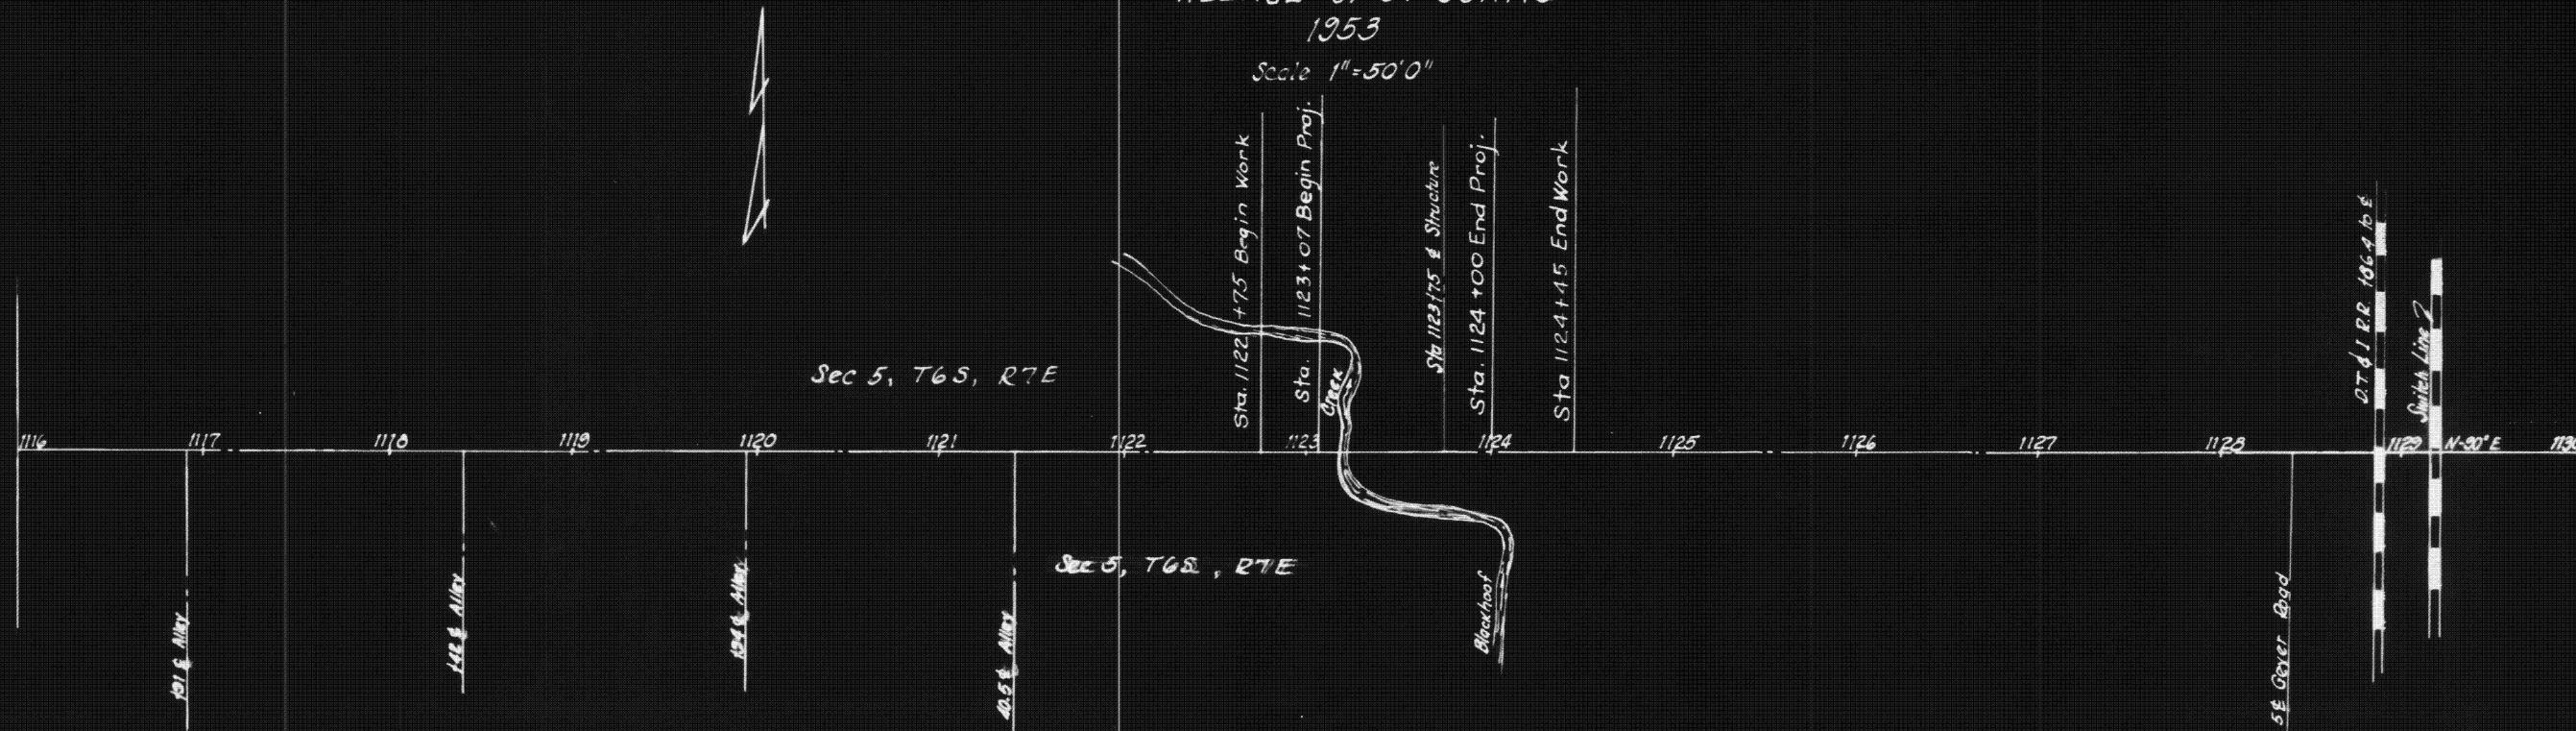

DETAIL FOR SETTING REFERENCE  
POINTS of  
BEGIN PROJECT STA. 1123+07  
END PROJECT STA. 1124+00

APPROVED 1-6-54

O. W. Gneeburger  
LOCATION & DESIGN ENGINEER

REG. PROFESSIONAL ENGINEER NO 1336