



LOCATION PLAN
AUGLAIZE COUNTY
DUCHOUQUET TOWNSHIP

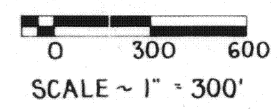

FED. RD. DIVISION	STATE	PROJECT
2	OHIO	1959

AUGLAIZE COUNTY
AUG-501~(3.28)(3.83) BRIDGES

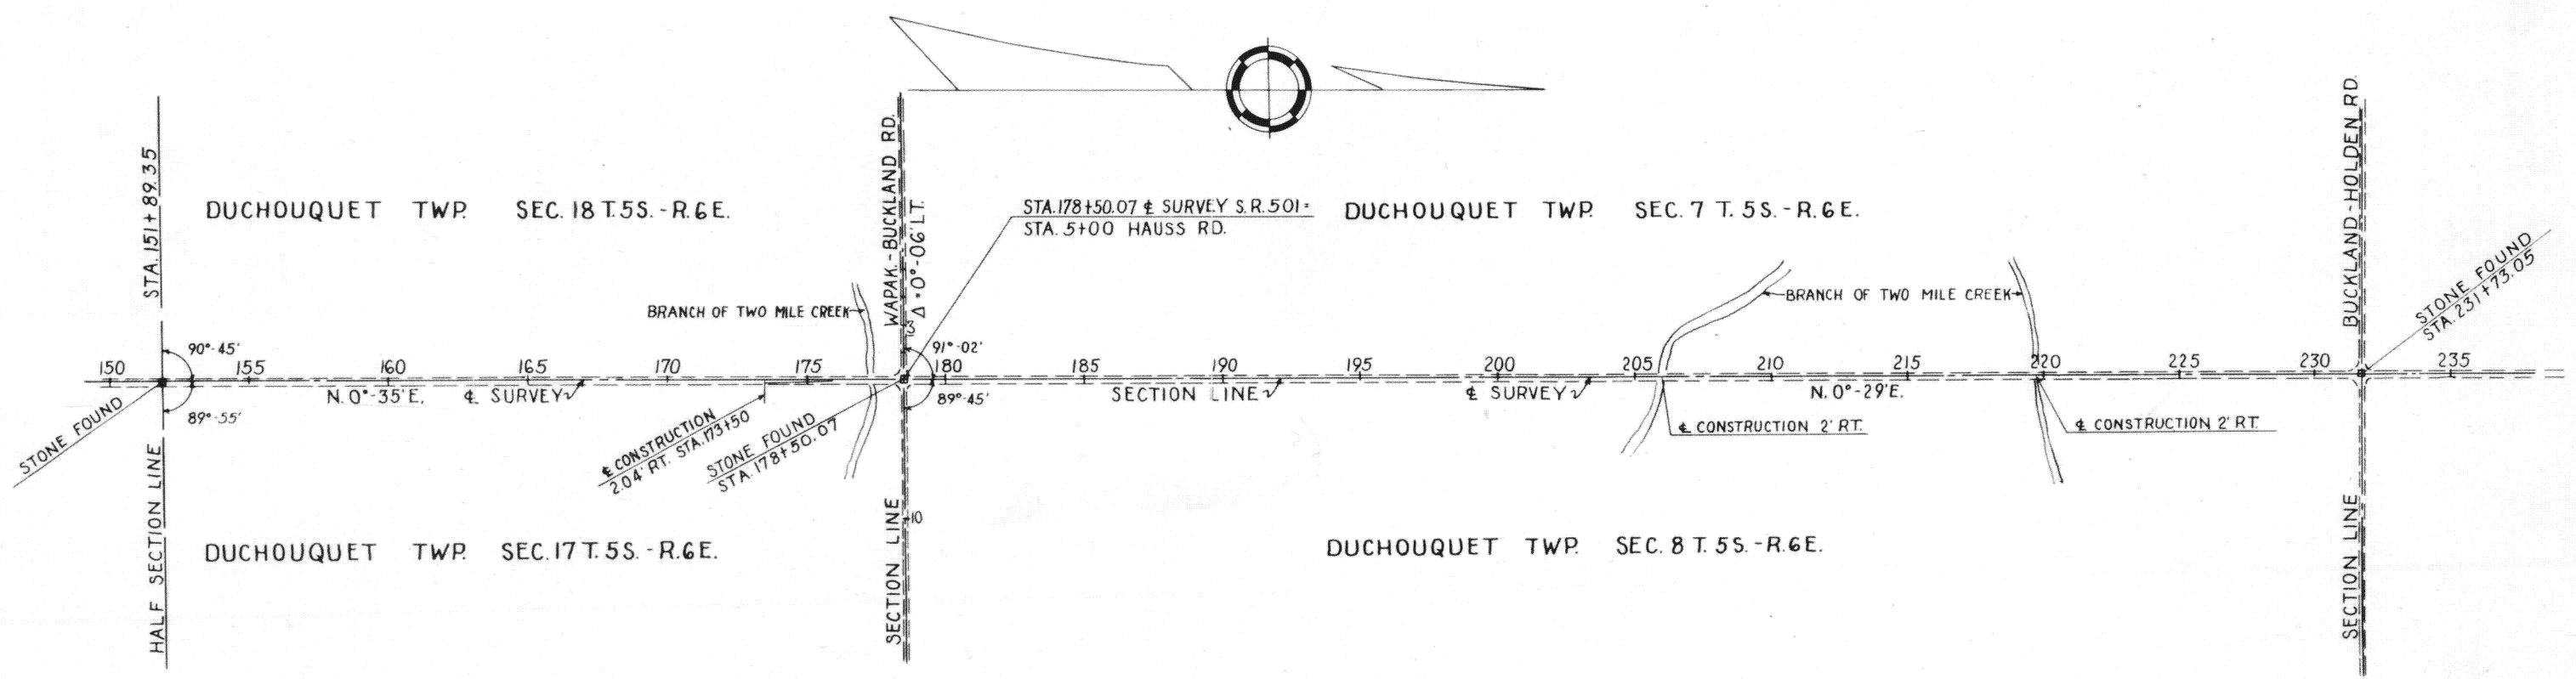

MONUMENTS SET BY: _____ DATE: _____

DETAIL A						DETAIL B					
REFERENCE POINT MONUMENTS TO BE SET AFTER CONSTRUCTION						TYPICAL DETAIL FOR LOCATION OF MONUMENTS					
STATION	LT.	RT.	STATION	LT.	RT.	REFERENCE POINTS TO BE SET AFTER CONSTRUCTION FOR STA. & DISTANCE RT. & LT. SEE TABLE LEFT.					
152+00	40	40	210+00	55	50						
159+00	40	40	215+00	40	50						
168+00	40	40	224+00	40	40						
177+10	60	60	230+24.6	30	-						
PI 178+50.07	SEE DETAIL B		230+25.6	-	30						
180+15	40	40									
186+50	40	40									
194+00	40	40									
202+00	40	40									
205+11.5	30	-									

DRAWN: R. ANTHONY DATE: 1-30-59 REVISED: DATE:		APPROVED DATE: <u>4 Feb. 1959</u> RIGHT-OF-WAY ENGINEER - DIVISION N° 7 REGISTERED SURVEYOR N° 3128	
RECORDED AUGLAIZE COUNTY DATE: _____ VOL. _____ PAGE _____			