


LOCATION PLAN

FED. RD. DIVISION	STATE	PROJECT
2	OHIO	1958

AUGLAIZE COUNTY
AUG-66-4.05

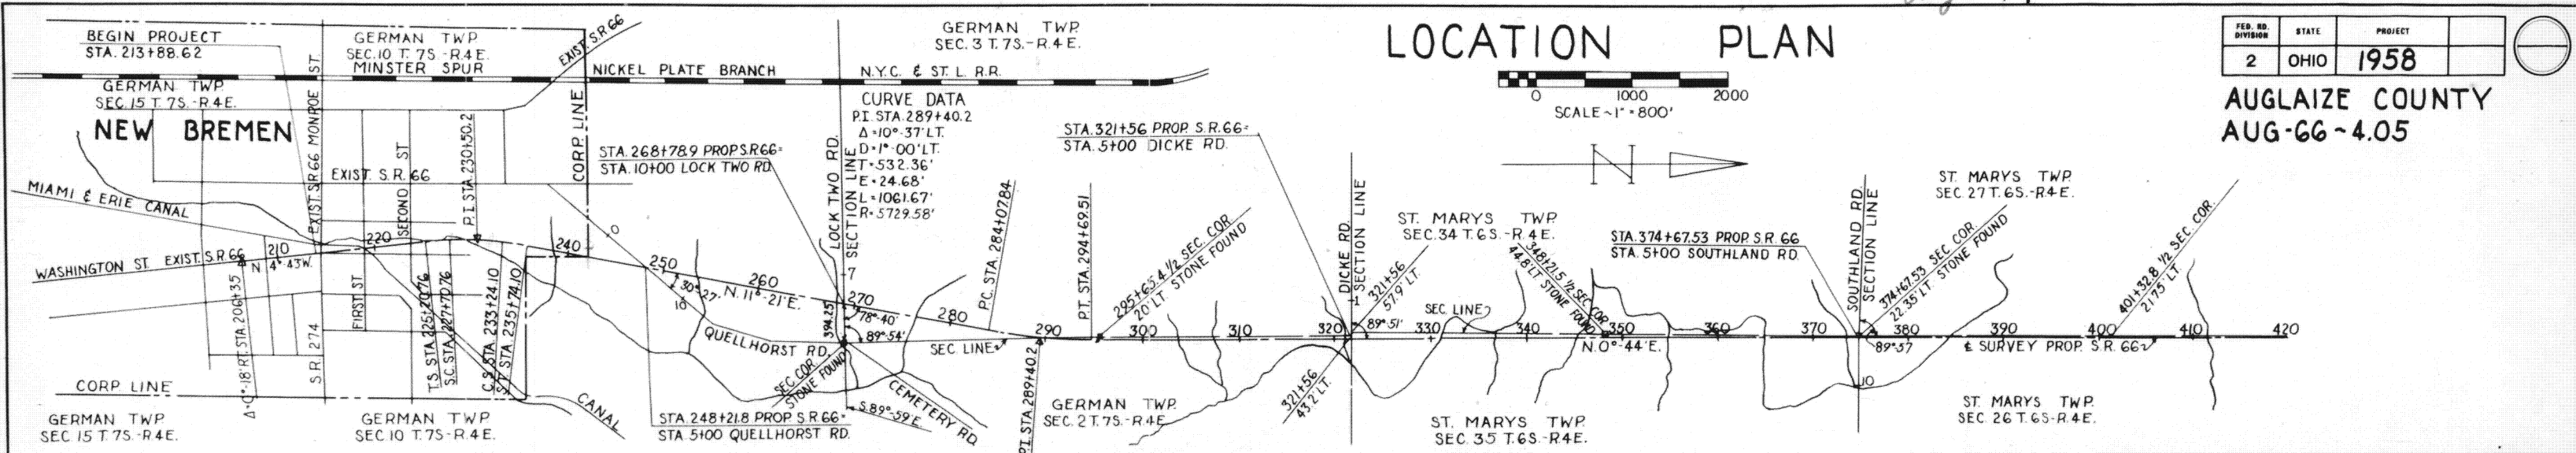


CURVE DATA
PI STA. 230+50.2
Δ=16°-04' RT
Ds=2°-00' RT
Ls=250'
Ts=529.44'
Es=29.34'
Qs=2.5'
R=2864.79'

Xc=249.95'
Yc=3.64'
Ac=11°-04'
Lc=553.34'
P=0.91'
K=124.99'
LT=166.68'
ST=83.35'
LC=249.98'

TYPICAL DETAIL FOR LOCATION OF MONUMENTS


REFERENCE POINTS TO BE SET AFTER CONSTRUCTION. FOR STA. & DISTANCE RT. & LT. SEE TABLE BELOW.

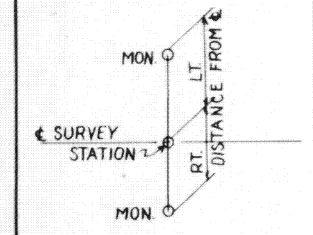

REFERENCE POINT MONUMENTS TO BE SET AFTER CONSTRUCTION											
STATION	DISTANCE FROM &		STATION	DISTANCE FROM &		STATION	DISTANCE FROM &		STATION	DISTANCE FROM &	
	LT	RT		LT	RT		LT	RT		LT	RT
			316+00	20	20	PT.436+00.00	20	20	553+00	20	20
220+00	30	32	324+00			444+00			561+00	20	20
T.S.225+20.76	20	20	333+00			453+00			569+00	20	20
S.C.227+70.76	20	20	340+00			460+00			577+00	25	25
PI.230+50.20	SET ON PI		349+00			468+00			583+00	32.5	32.5
C.S.233+24.10	20	20	357+00			PC.476+96.27			591+00	32.5	32.5
S.T.235+74.10			363+00			MP.478+96.27			596+00	32.5	32.5
243+00			370+00			PT.480+96.27					
253+00			378+00			488+00					
260+00			386+00			497+00					
267+00			394+00			505+00					
275+00			402+00			PC.512+02.96					
PC.284+07.84	20	20	410+00			POC.518+00					
PI.289+40.20	SET ON PI		418+00			MP.524+90.46					
PT.294+69.51	20	20	426+00			POC.531+00					
301+00	20	20	PC.432+00.00			PT.537+77.96					
309+00	20	20	M.P.434+00.00	20	20	545+00	20	20			

SECTION CORNERS TO BE PRESERVED WITH MONUMENT ASSEMBLIES, AT THE FOLLOWING LOCATIONS.

295+65.4 - 20'LT. 427+98.20 - 20'LT.
348+21.5 - 44.8'LT. 454+39 - 2.7'RT.
374+67.53 - 22.35'LT.

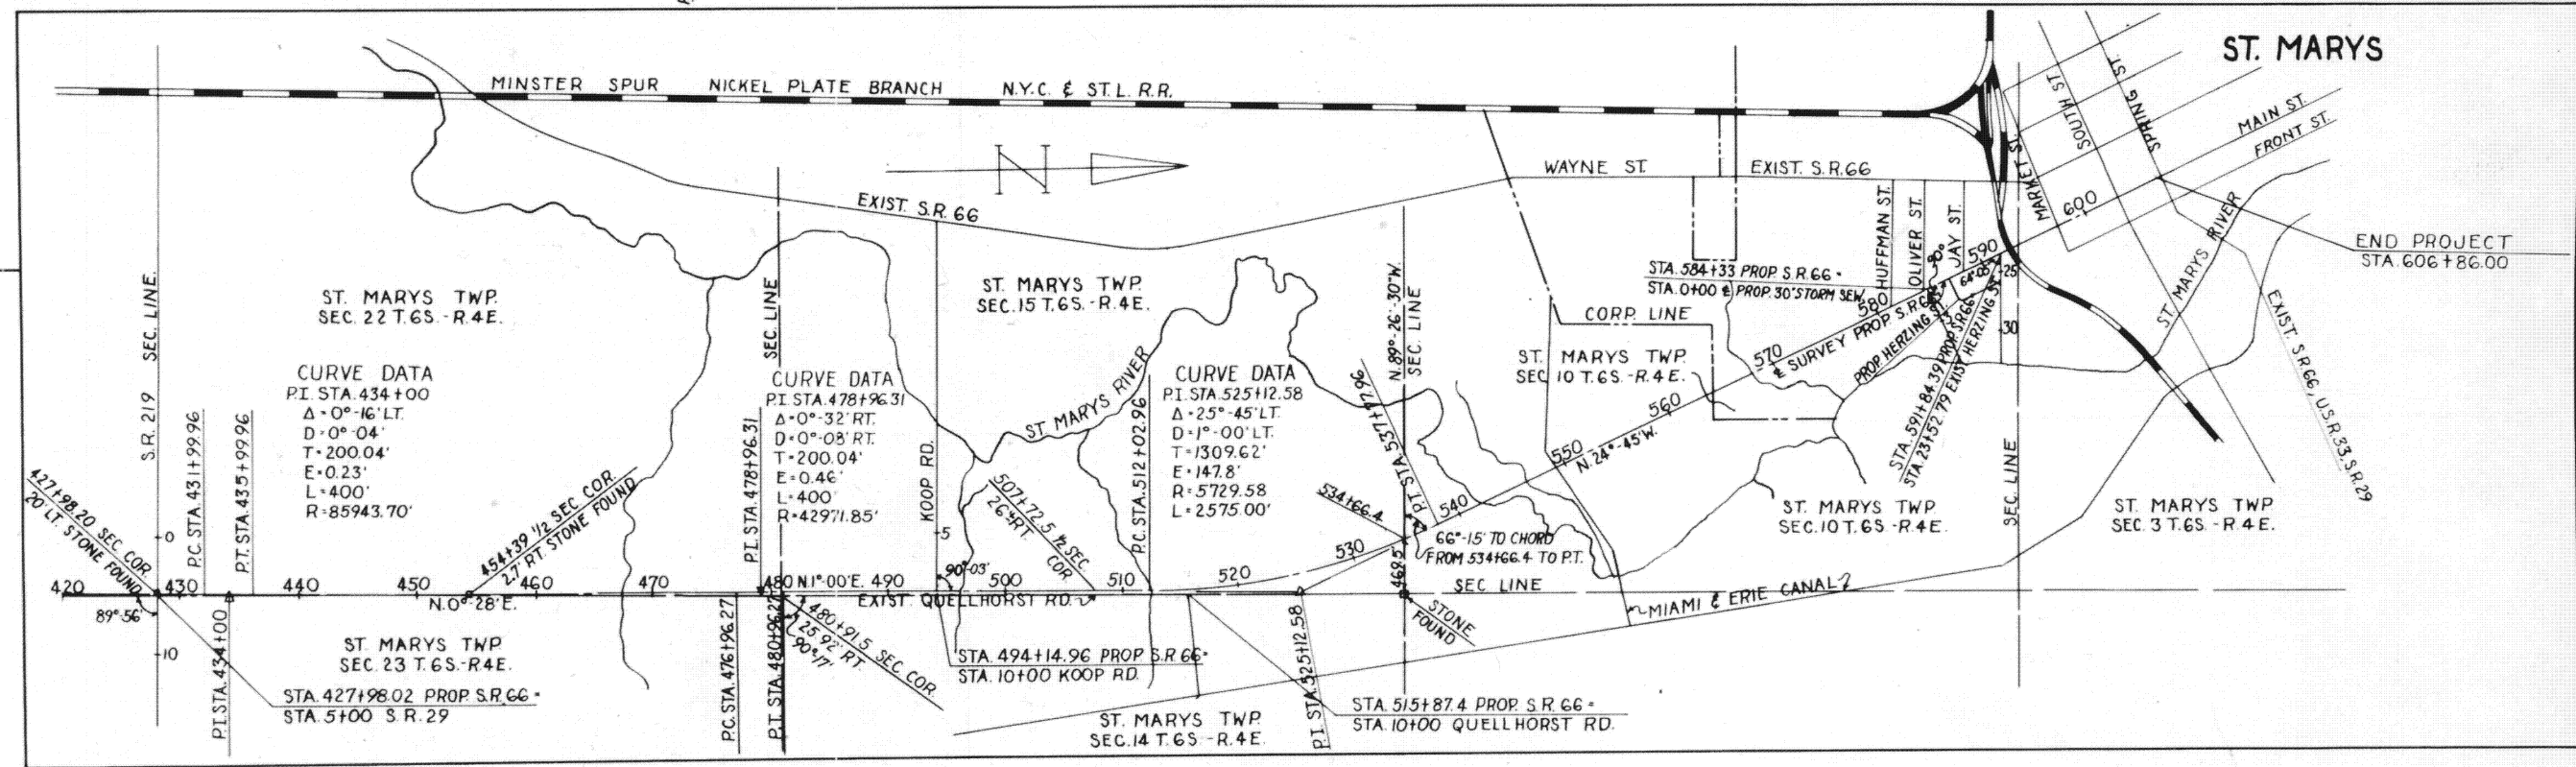

87867

RECORDED #1 22

AUGLAIZE COUNTY

DATE Mar 3 - 1959

VOL. 1

PAGE 17

APPROVED Joe M. Bowen

DATE 16 Feb. 1959

RIGHT-OF-WAY ENGINEER - DIVISION No 7

REGISTERED SURVEYOR No 3128