

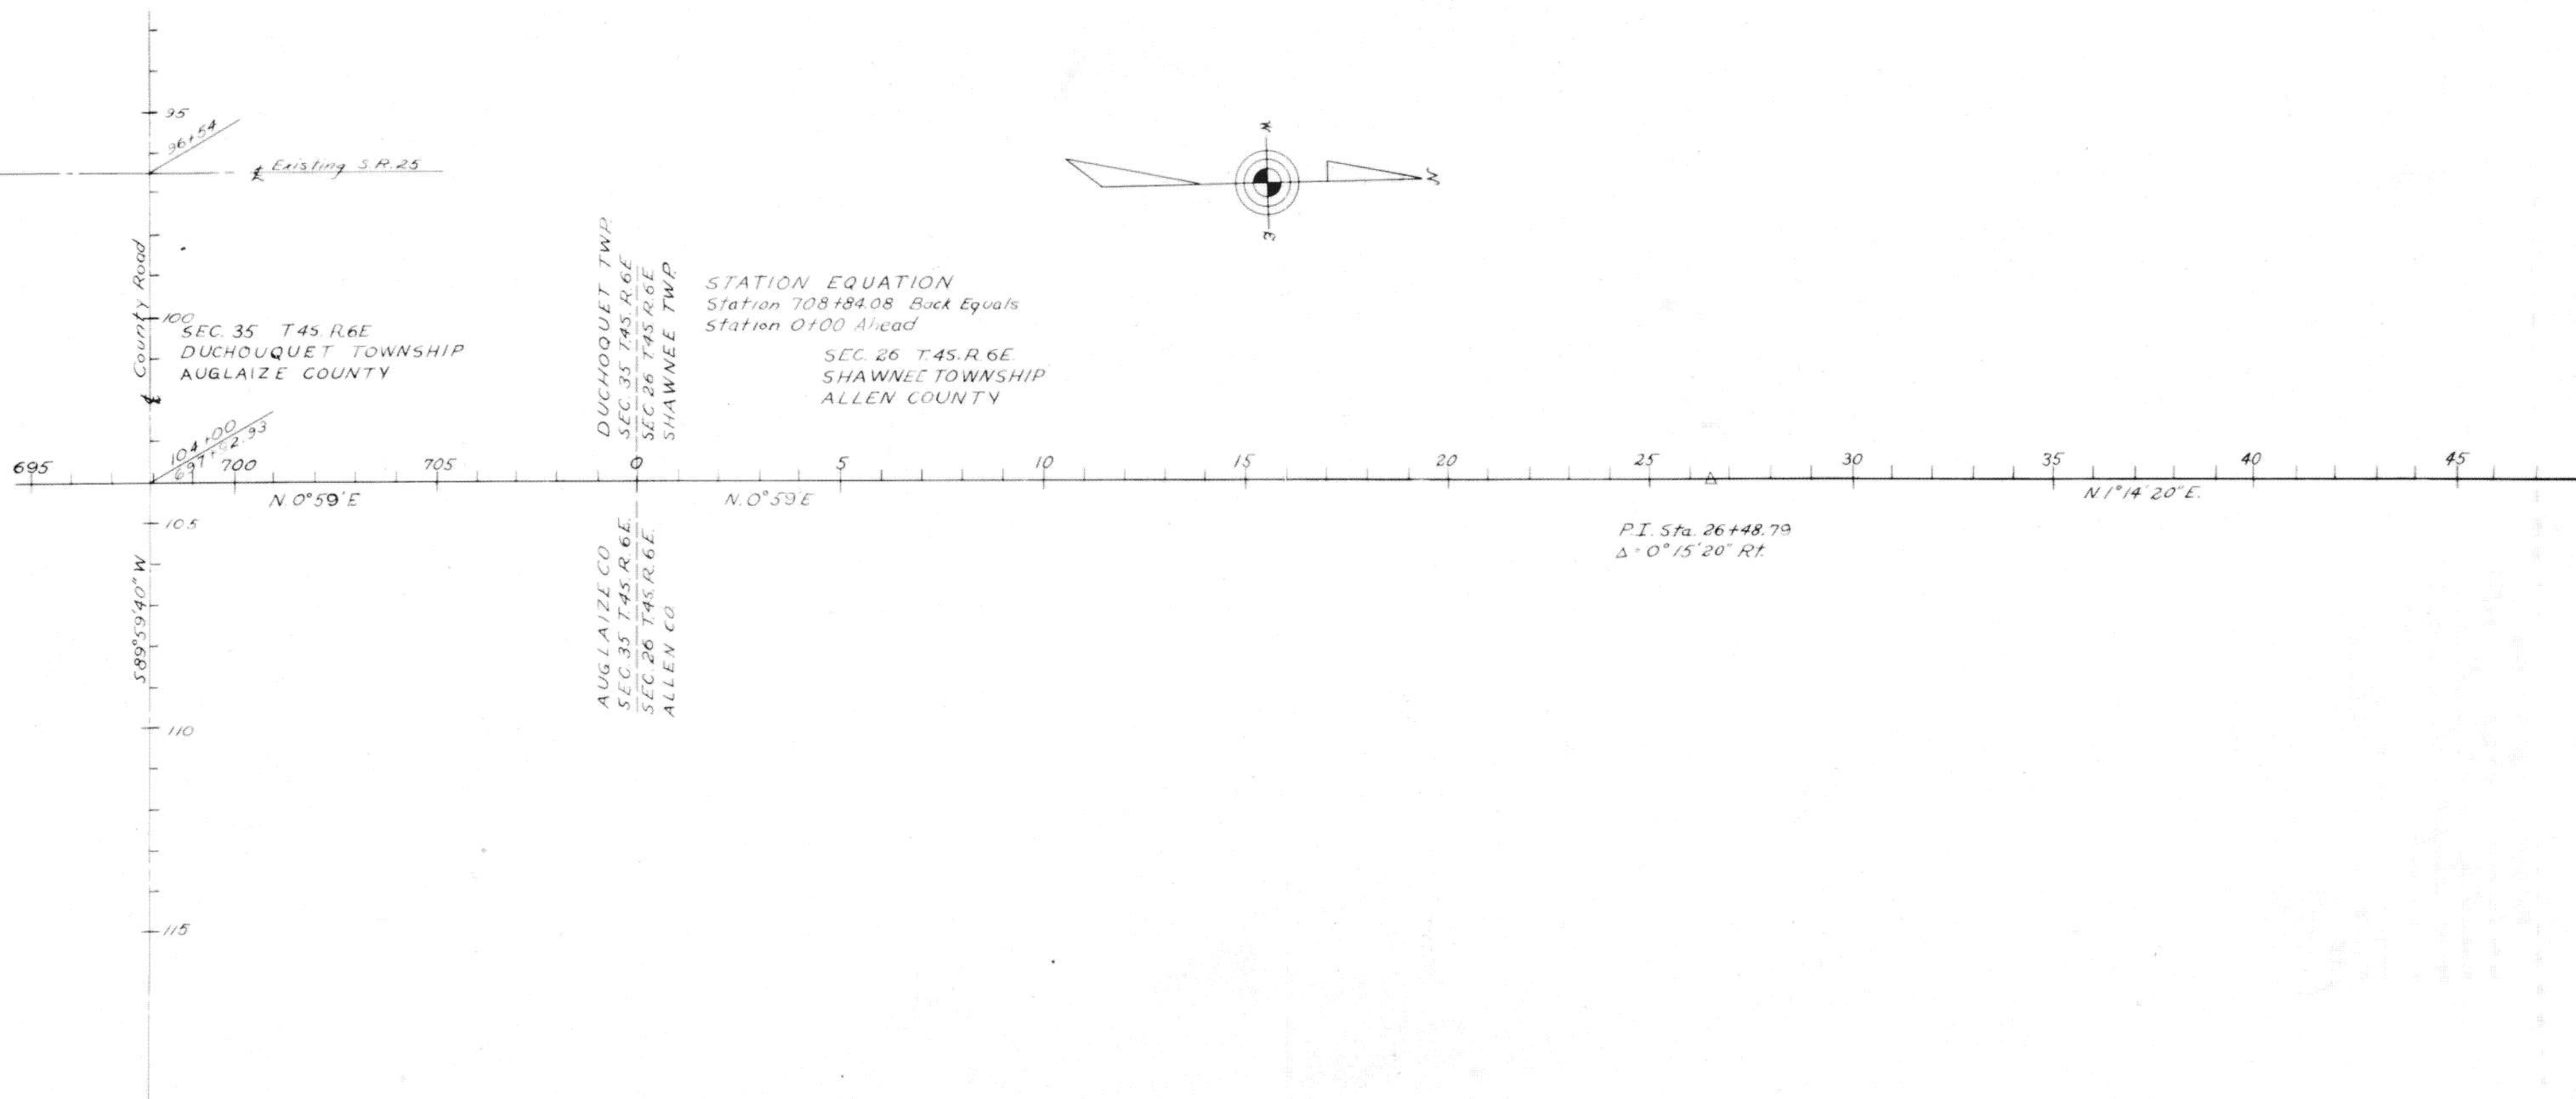


21

LOCATION PLAN
AUG. 25-13.29
ALL. 25-0.00
1955
DEPARTMENT OF HIGHWAYS - STATE OF OHIO

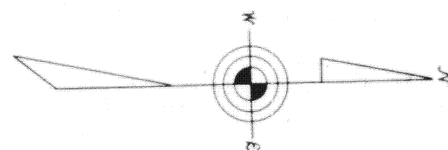

CENTERLINE REFERENCE MONUMENTS WILL BE SET BEFORE OR AFTER CONSTRUCTION

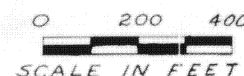