


LOCATION PLAN

AUG-116 7.78
AUGLAIZE COUNTY
1961

FED. RD. DIVISION	STATE	PROJECT
2	OHIO	

RELOCATION GRANTED, JR. OF DIRECTOR
VOL. 45 - PG. 206 MARCH 18, 1960

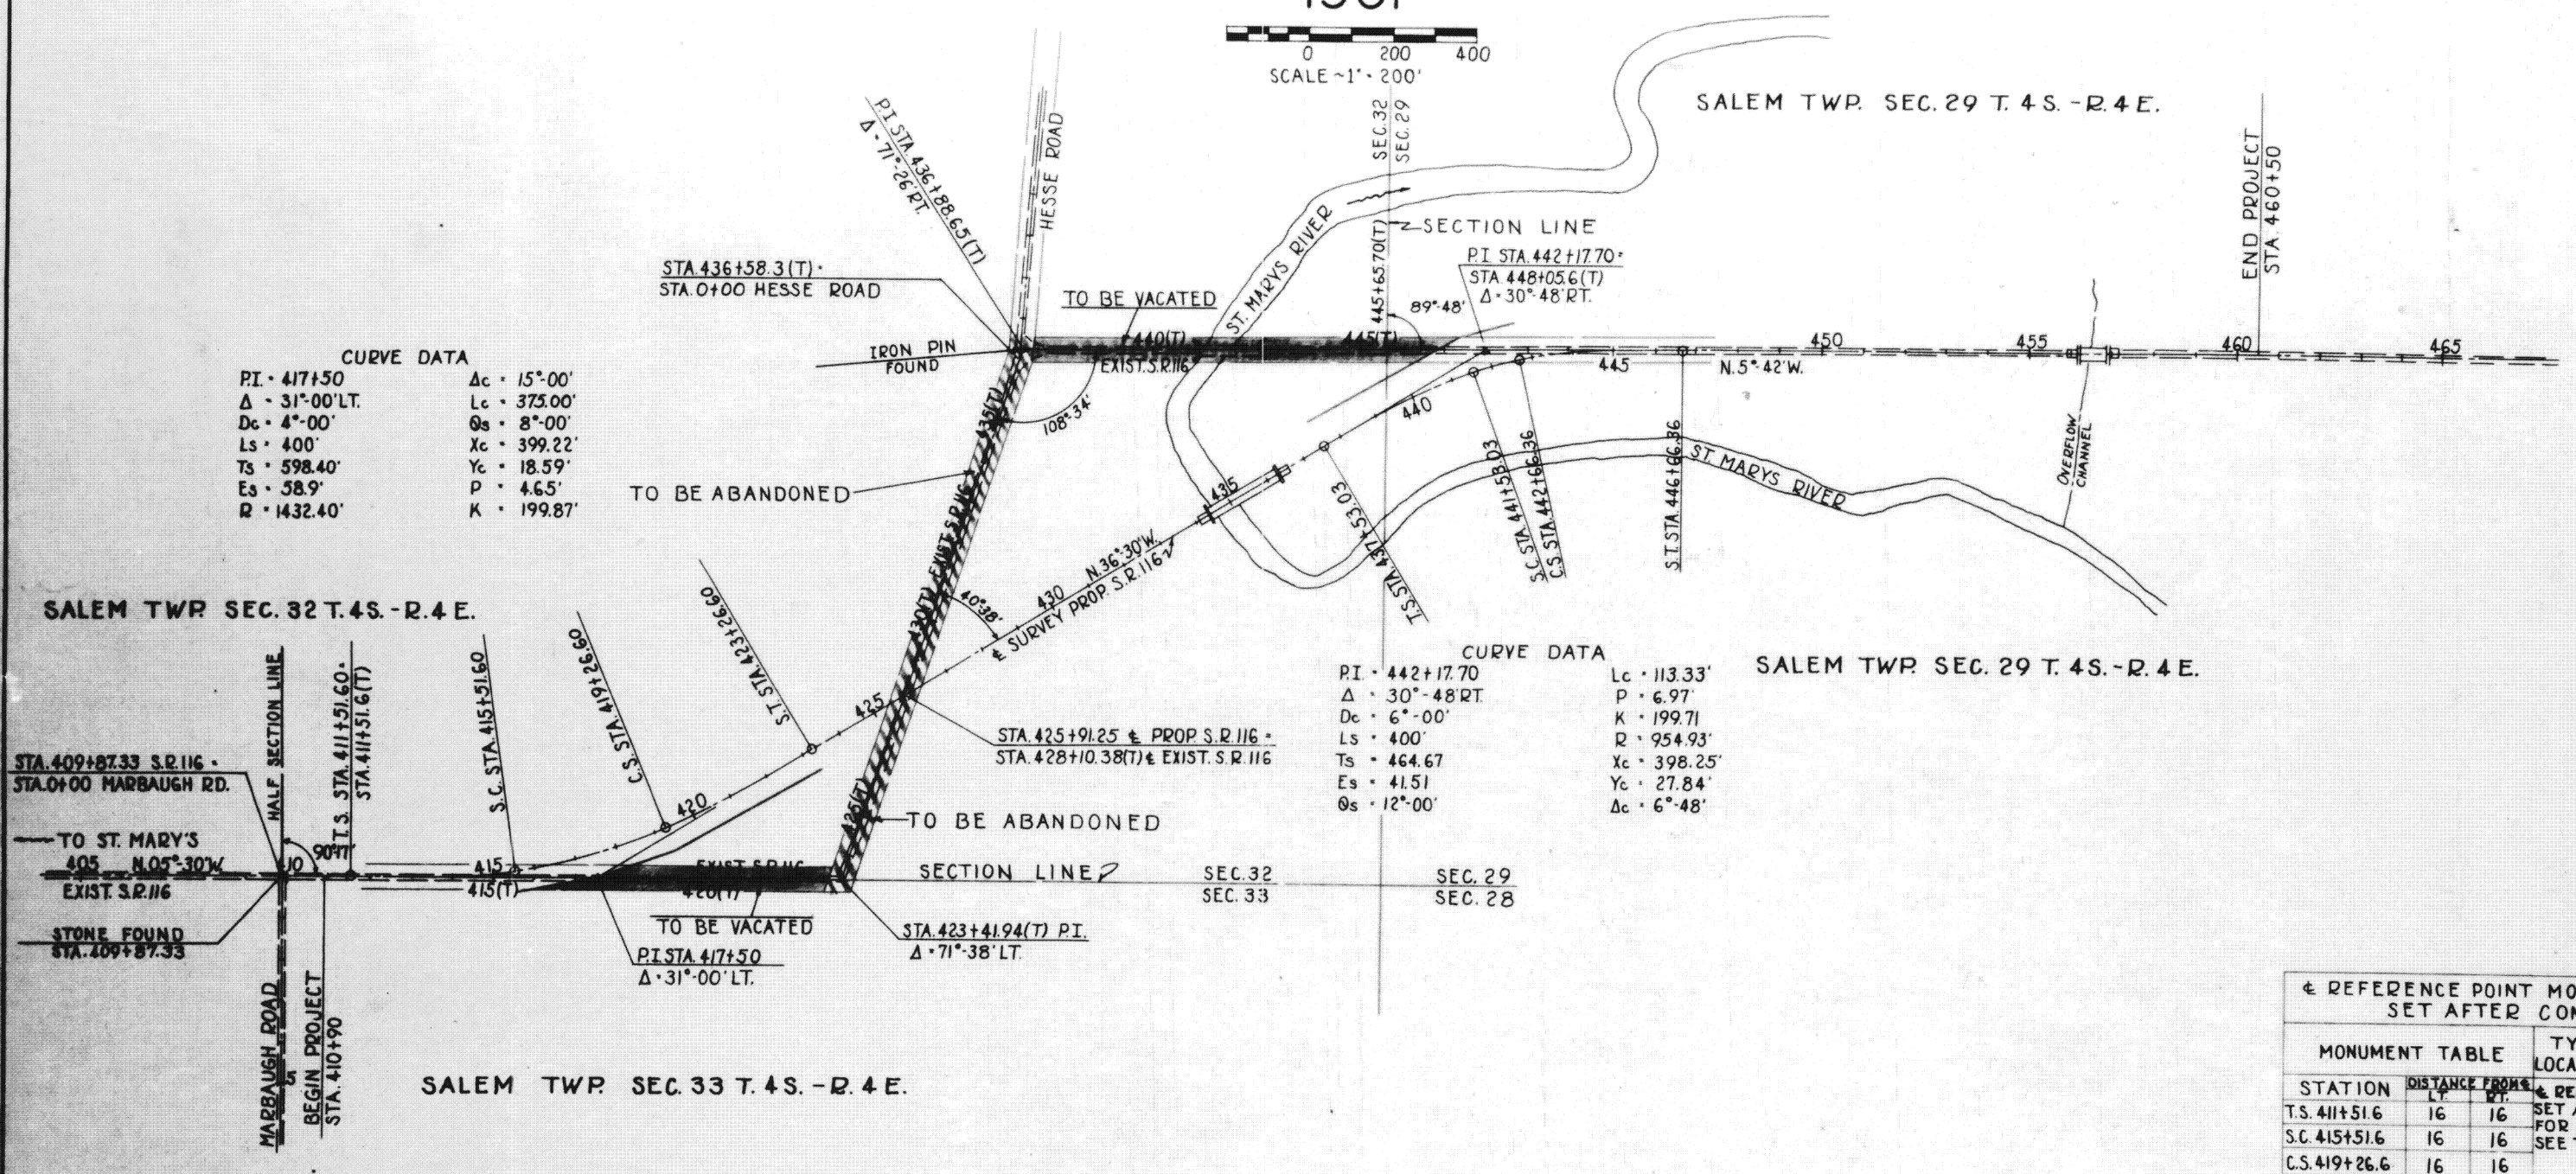

CURVE DATA

PI - 417+50	Δc - 15°-00'
Δ - 31°-00' LT.	Lc - 375.00'
Dc - 4°-00'	Os - 8°-00'
Ls - 400'	Xc - 399.22'
Ts - 598.40'	Yc - 18.59'
Es - 58.9'	P - 4.65'
R - 1432.40'	K - 199.87'

CURVE DATA

PI - 442+17.70	Lc - 113.33'
Δ - 30°-48' RT.	P - 6.97'
Dc - 6°-00'	K - 199.71
Ls - 400'	R - 954.93'
Ts - 464.67	Xc - 398.25'
Es - 41.51	Yc - 27.84'
Os - 12°-00'	Δc - 6°-48'

REFERENCE POINT MONUMENTS TO BE SET AFTER CONSTRUCTION

MONUMENT TABLE			TYPICAL DETAIL FOR LOCATION OF MONUMENTS
STATION	DISTANCE FROM MON.	RT.	
T.S. 411+51.6	16	16	
S.C. 415+51.6	16	16	
C.S. 419+26.6	16	16	
S.T. 423+26.6	16	16	
430+00	16	16	
T.S. 437+53.03	14	14	
M.P. 442+09.70	14	16	
S.T. 446+66.36	16	16	
453+00	16	16	
460+00	16	16	

■ SHADED AREA TO BE VACATED
▨ CROSS SHADED AREA TO BE ABANDONED

RECORDED AUGLAIZE COUNTY	APPROVED DATE
DATE	1-3-61
VOL.	RIGHT-OF-WAY ENGINEER - DIVISION N° 7
PAGE	REGISTERED SURVEYOR N° 3128