

LOCATION PLAN

ROUTING & RELOCATION GRANTED
JR. OF DIR. VOL. 45, PA. 355 25 APR. 1960


FED. RD. DIVISION	STATE	PROJECT
2	OHIO	1960

AUGLAIZE COUNTY
AUG-66 ~ 17.27


0 660 1320
SCALE ~ 1" = 660'




CURVE DATA
P.I. STA. 1067+47.00
Δ: 25°-14' RT.
D: 1°-12'
T: 1068.72'
L: 2102.78'
E: 118.14'
R: 4774.65'

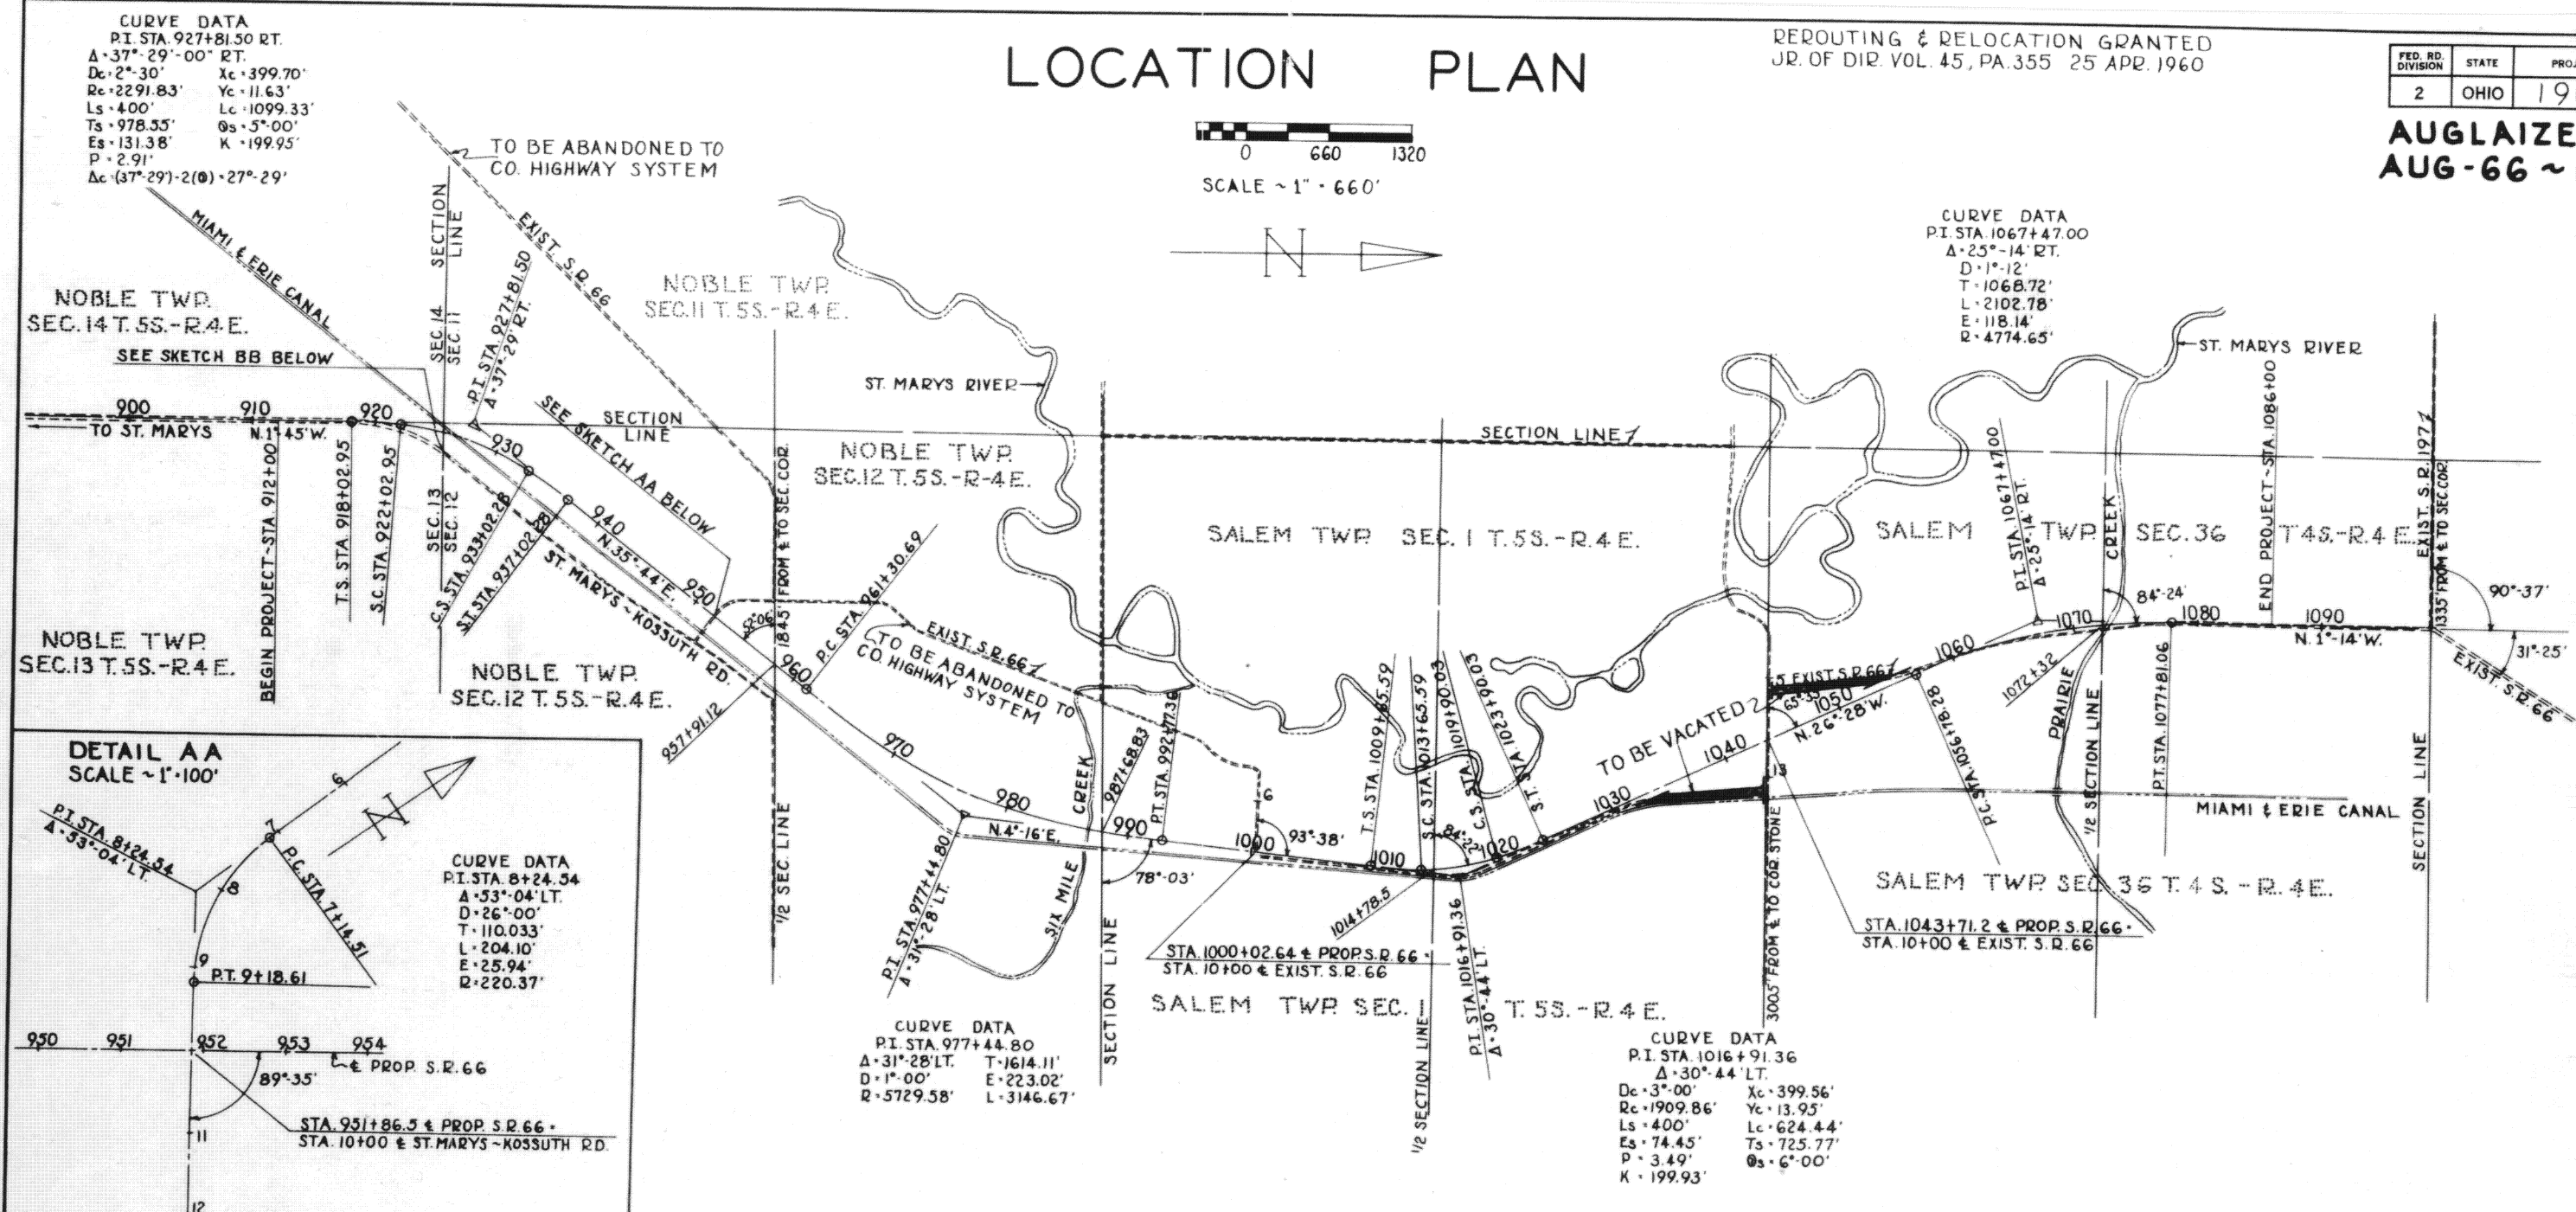

DETAIL AA
SCALE ~ 1" = 100'

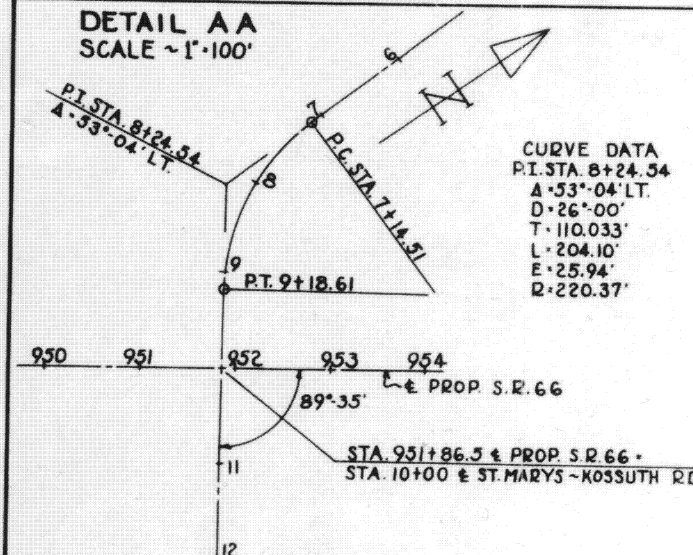


DETAIL BB
SCALE ~ 1" = 100'

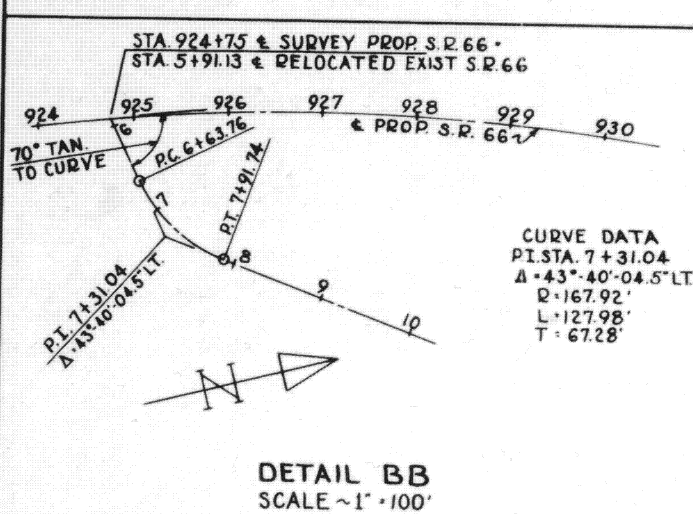

& REFERENCE POINT MONUMENTS TO BE SET AFTER CONSTRUCTION

STATION	DIST. FROM	STATION	DIST. FROM	STATION	DIST. FROM	STATION	DIST. FROM	TYPICAL DETAIL FOR LOCATION OF & MONUMENTS
912+00	18' 18"	S.C. 1013+65.59	18' 18"	STA. 924+75 APPROACH	18' 18"	STA. 1043+71.2 APPROACH	18' 18"	& REFERENCE POINTS TO BE SET AFTER CONSTRUCTION FOR STATIONS AND DISTANCES LT. & RT. SEE DETAIL BELOW.
T.S. 918+02.95		M.P. 1016+77.81		P.I. 7+31.04 SET ON P.I.		7+30	30' 30"	
S.C. 922+02.95		C.S. 1019+90.03		8+50	25' 25"	11+85	30' 30"	
M.P. 927+52.62		S.T. 1023+90.03						
C.S. 933+02.28		1030+00		STA. 951+86.5 APPROACH				
S.T. 937+02.28		1038+00		6+50	25' 25"			
944+00		1045+00		P.C. 7+14.51	30' 30"			
950+00		1050+00		11+75	25' 25"			
956+00		P.C. 1056+78.28						
P.C. 961+30.69		P.O.C. 1061+00		STA. 1000+02.64 APPROACH				
P.O.C. 968+00		M.P. 1067+29.67		8+25	30' 30"			
M.P. 977+04.03		P.O.C. 1074+00		8+35	30' 30"			
P.O.C. 985+00		P.T. 1077+81.06						
P.T. 992+77.36		1086+00	18' 18"					
999+00								
1004+00								
T.S. 1009+65.59	18' 18"							

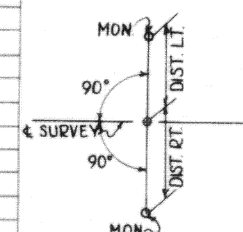

RECORDED

AUGLAIZE COUNTY
DATE _____
VOL _____
PAGE _____
APPROVED *For M. Bowler*
DATE *4-25-61*
RIGHT-OF-WAY ENGINEER - DIVISION N° 7
REGISTERED SURVEYOR N° 3128