
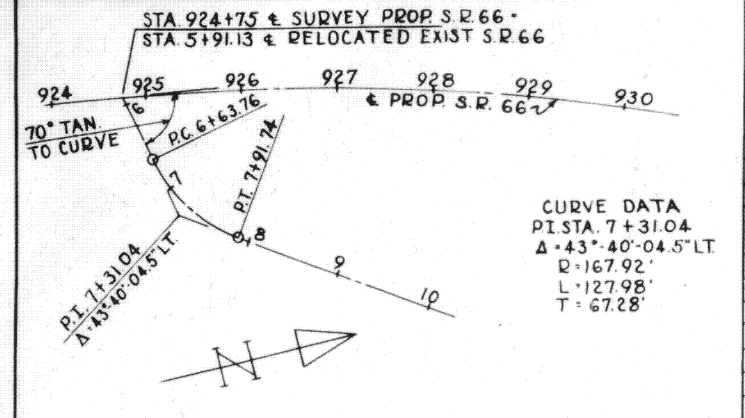
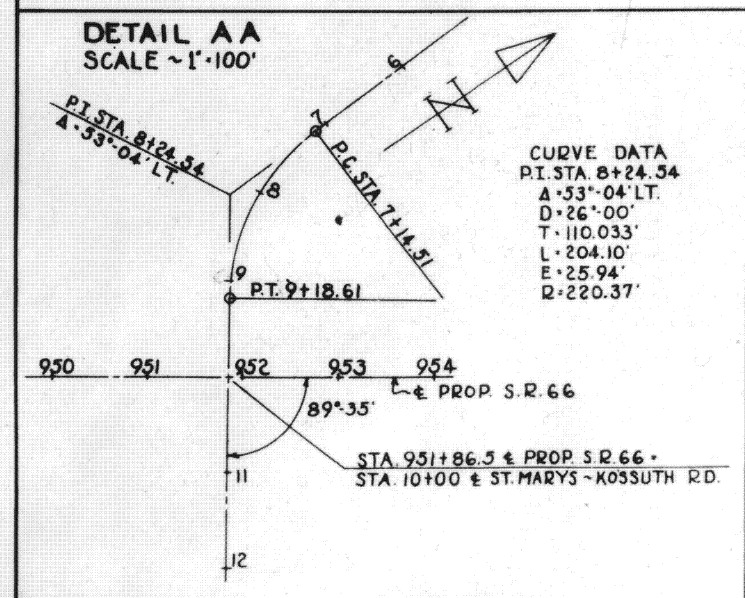
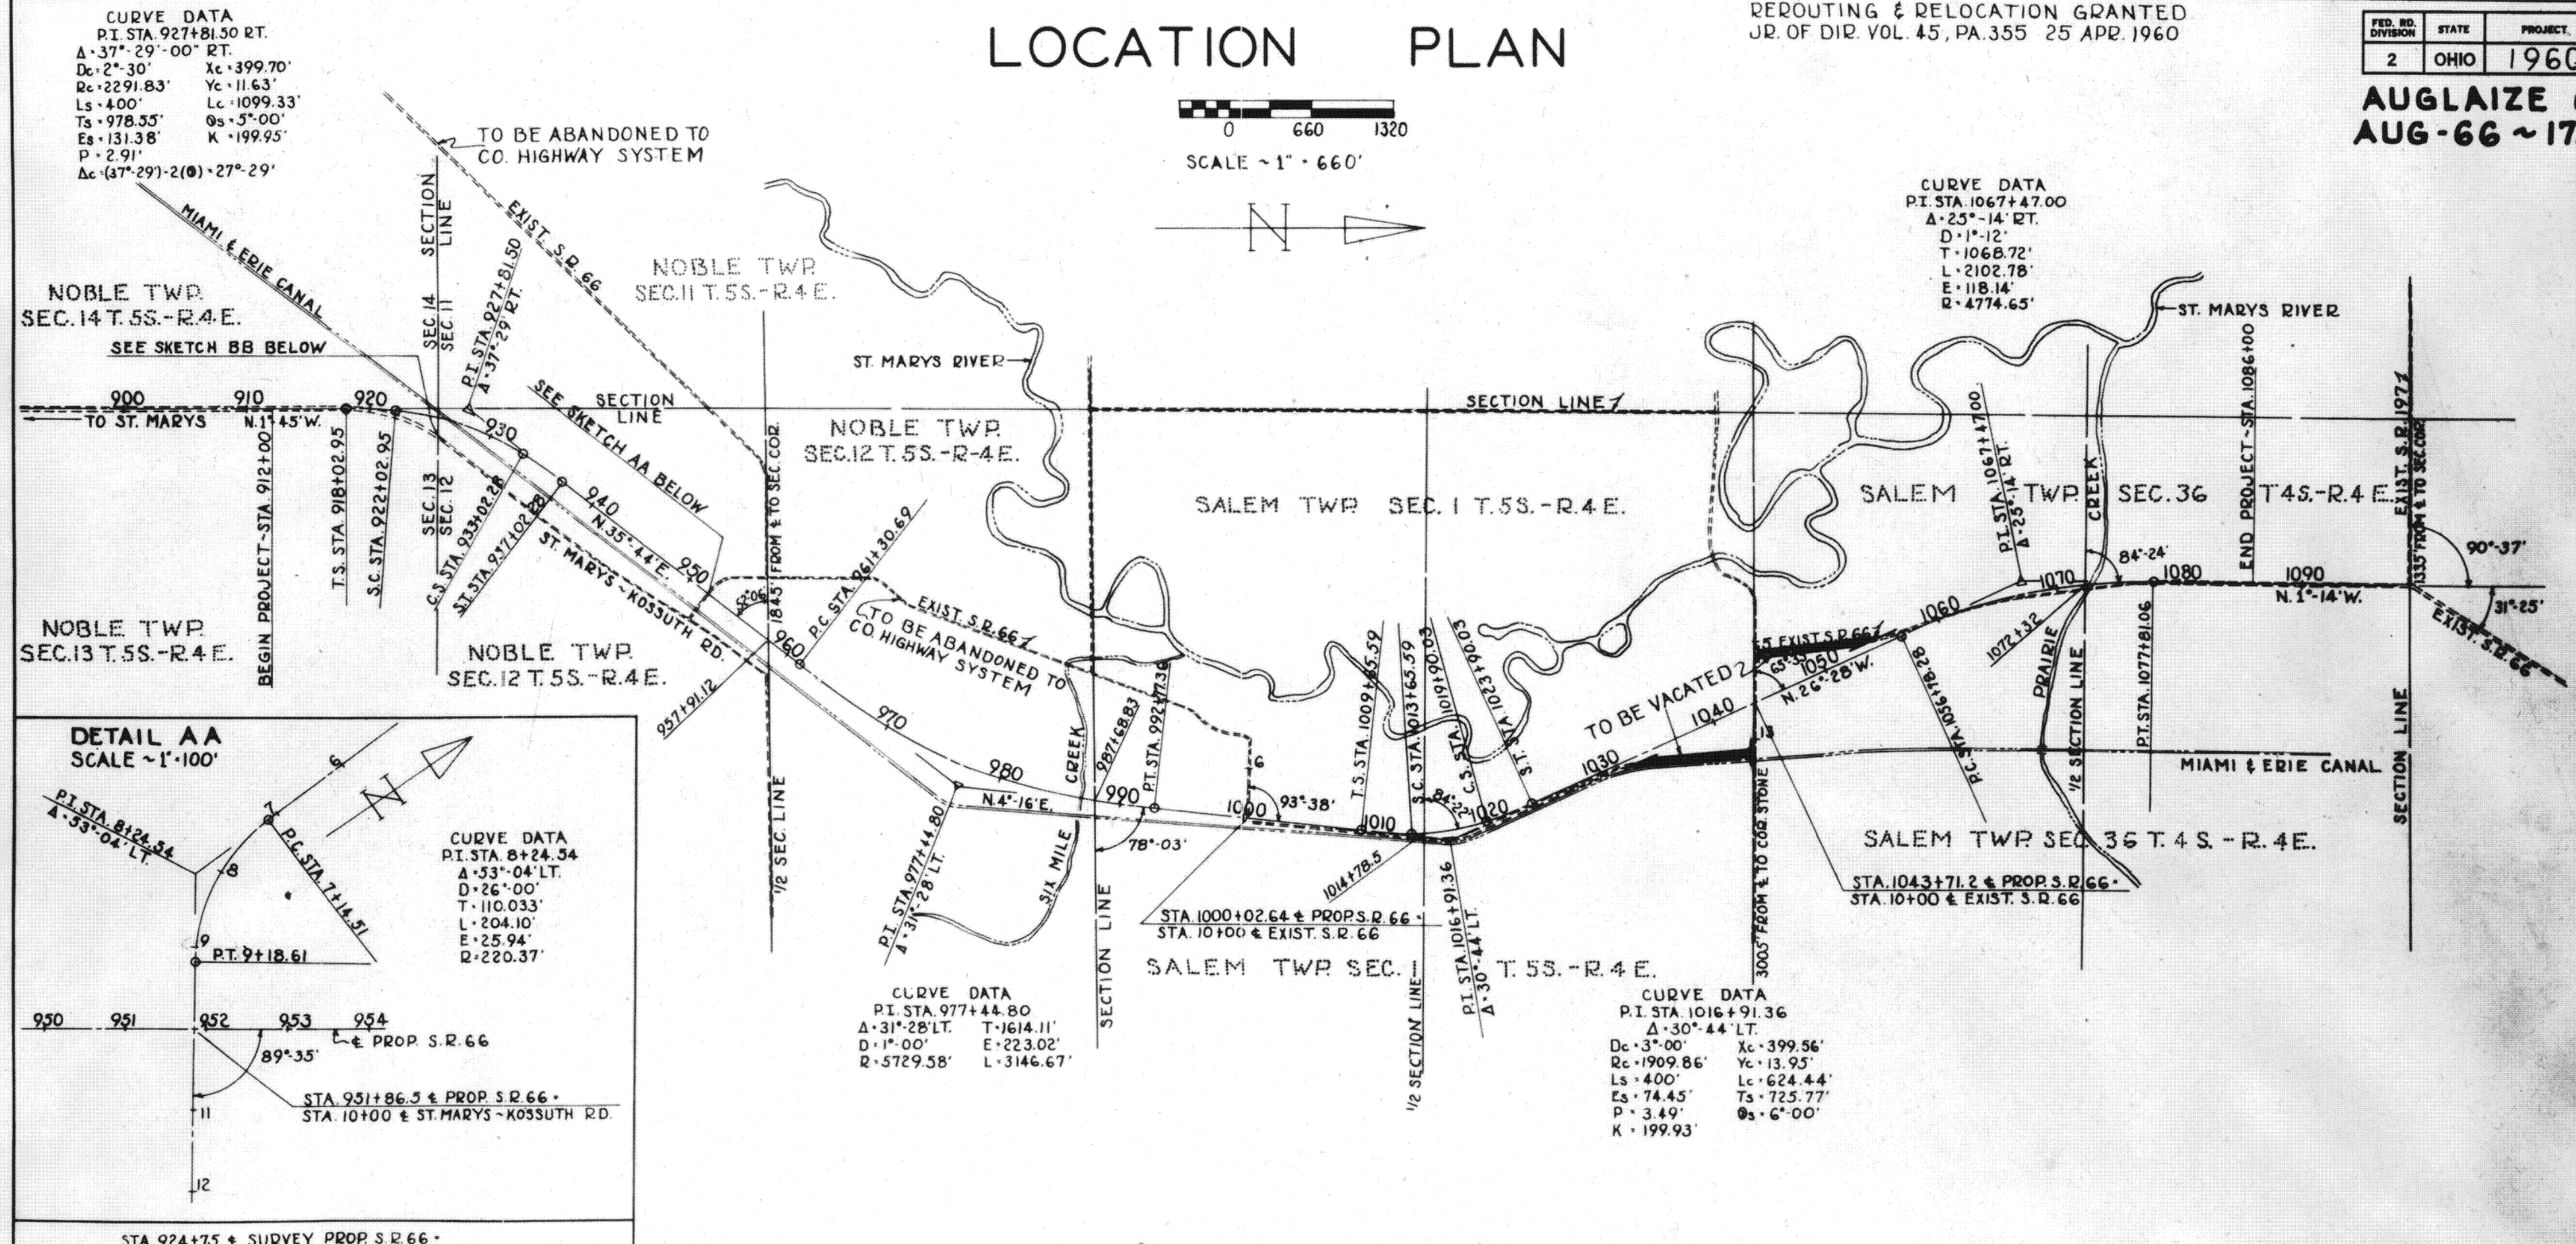
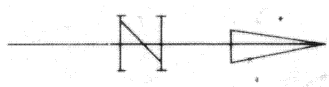


LOCATION PLAN

ROUTING & RELOCATION GRANTED
JR. OF DIR. VOL. 45, PA.355 25 APR. 1960


FED. RD. DIVISION	STATE	PROJECT
2	OHIO	1960

AUGLAIZE COUNTY
AUG-66 ~ 17.27

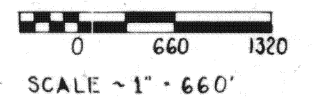

REFERENCE POINT MONUMENTS TO BE SET AFTER CONSTRUCTION

STATION	DIST. FROM		STATION	DIST. FROM		STATION	DIST. FROM		STATION	DIST. FROM	
	LT.	RT.		LT.	RT.		LT.	RT.		LT.	RT.
912+00	18'	18'	S.C. 1013+65.59	18'	18'	STA. 924+75 APPROACH			STA. 1043+71.2 APPROACH		
T.S. 918+02.95			M.P. 1016+77.81			P.I. 7+31.04 SET ON P.I.			7+30	30'	30'
S.C. 922+02.95			C.S. 1019+90.03			8+50	25'	25'	11+85	30'	30'
M.P. 927+52.62			S.T. 1023+90.03								
C.S. 933+02.28			1030+00			STA. 951+86.5 APPROACH					
S.T. 937+02.28			1038+00			6+50	25'	25'			
944+00			1045+00			P.C. 7+14.51	30'	30'			
950+00			1050+00			11+75	25'	25'			
956+00			P.C. 1056+78.28								
P.C. 961+30.69			P.O.C. 1061+00			STA. 1000+02.64 APPROACH					
P.O.C. 968+00			M.P. 1067+29.67			8+25		30'			
M.P. 977+04.03			P.O.C. 1074+00			8+35	30'	--			
P.O.C. 985+00			P.T. 1077+81.06								
P.T. 992+77.36			1086+00	18'	18'						
999+00											
1004+00											
T.S. 1009+65.59	18'	18'									

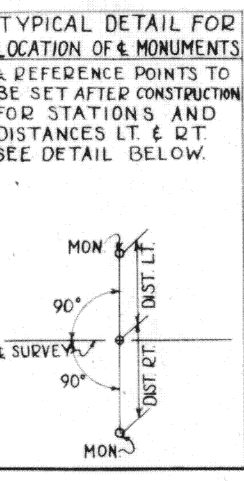

RECORDED

AUGLAIZE COUNTY

DATE _____ VOL _____ PAGE _____

APPROVED *For M. Bowler*

DATE *4-25-61*

RIGHT-OF-WAY ENGINEER - DIVISION N°7

REGISTERED SURVEYOR N° 3128