

LOCATION PLAN


Scale 0 100' 200' 300' 400' 500'
1" = 200'

FED. RD. DIVISION	STATE	PROJECT	1
2	OHIO	1962	1

AUGLAIZE COUNTY
AUG - 197 - 14.02

LOGAN TOWNSHIP SEC. II T. 5S. - R. 5E.

MOULTON TOWNSHIP SEC. II T. 5S. - R. 5E.

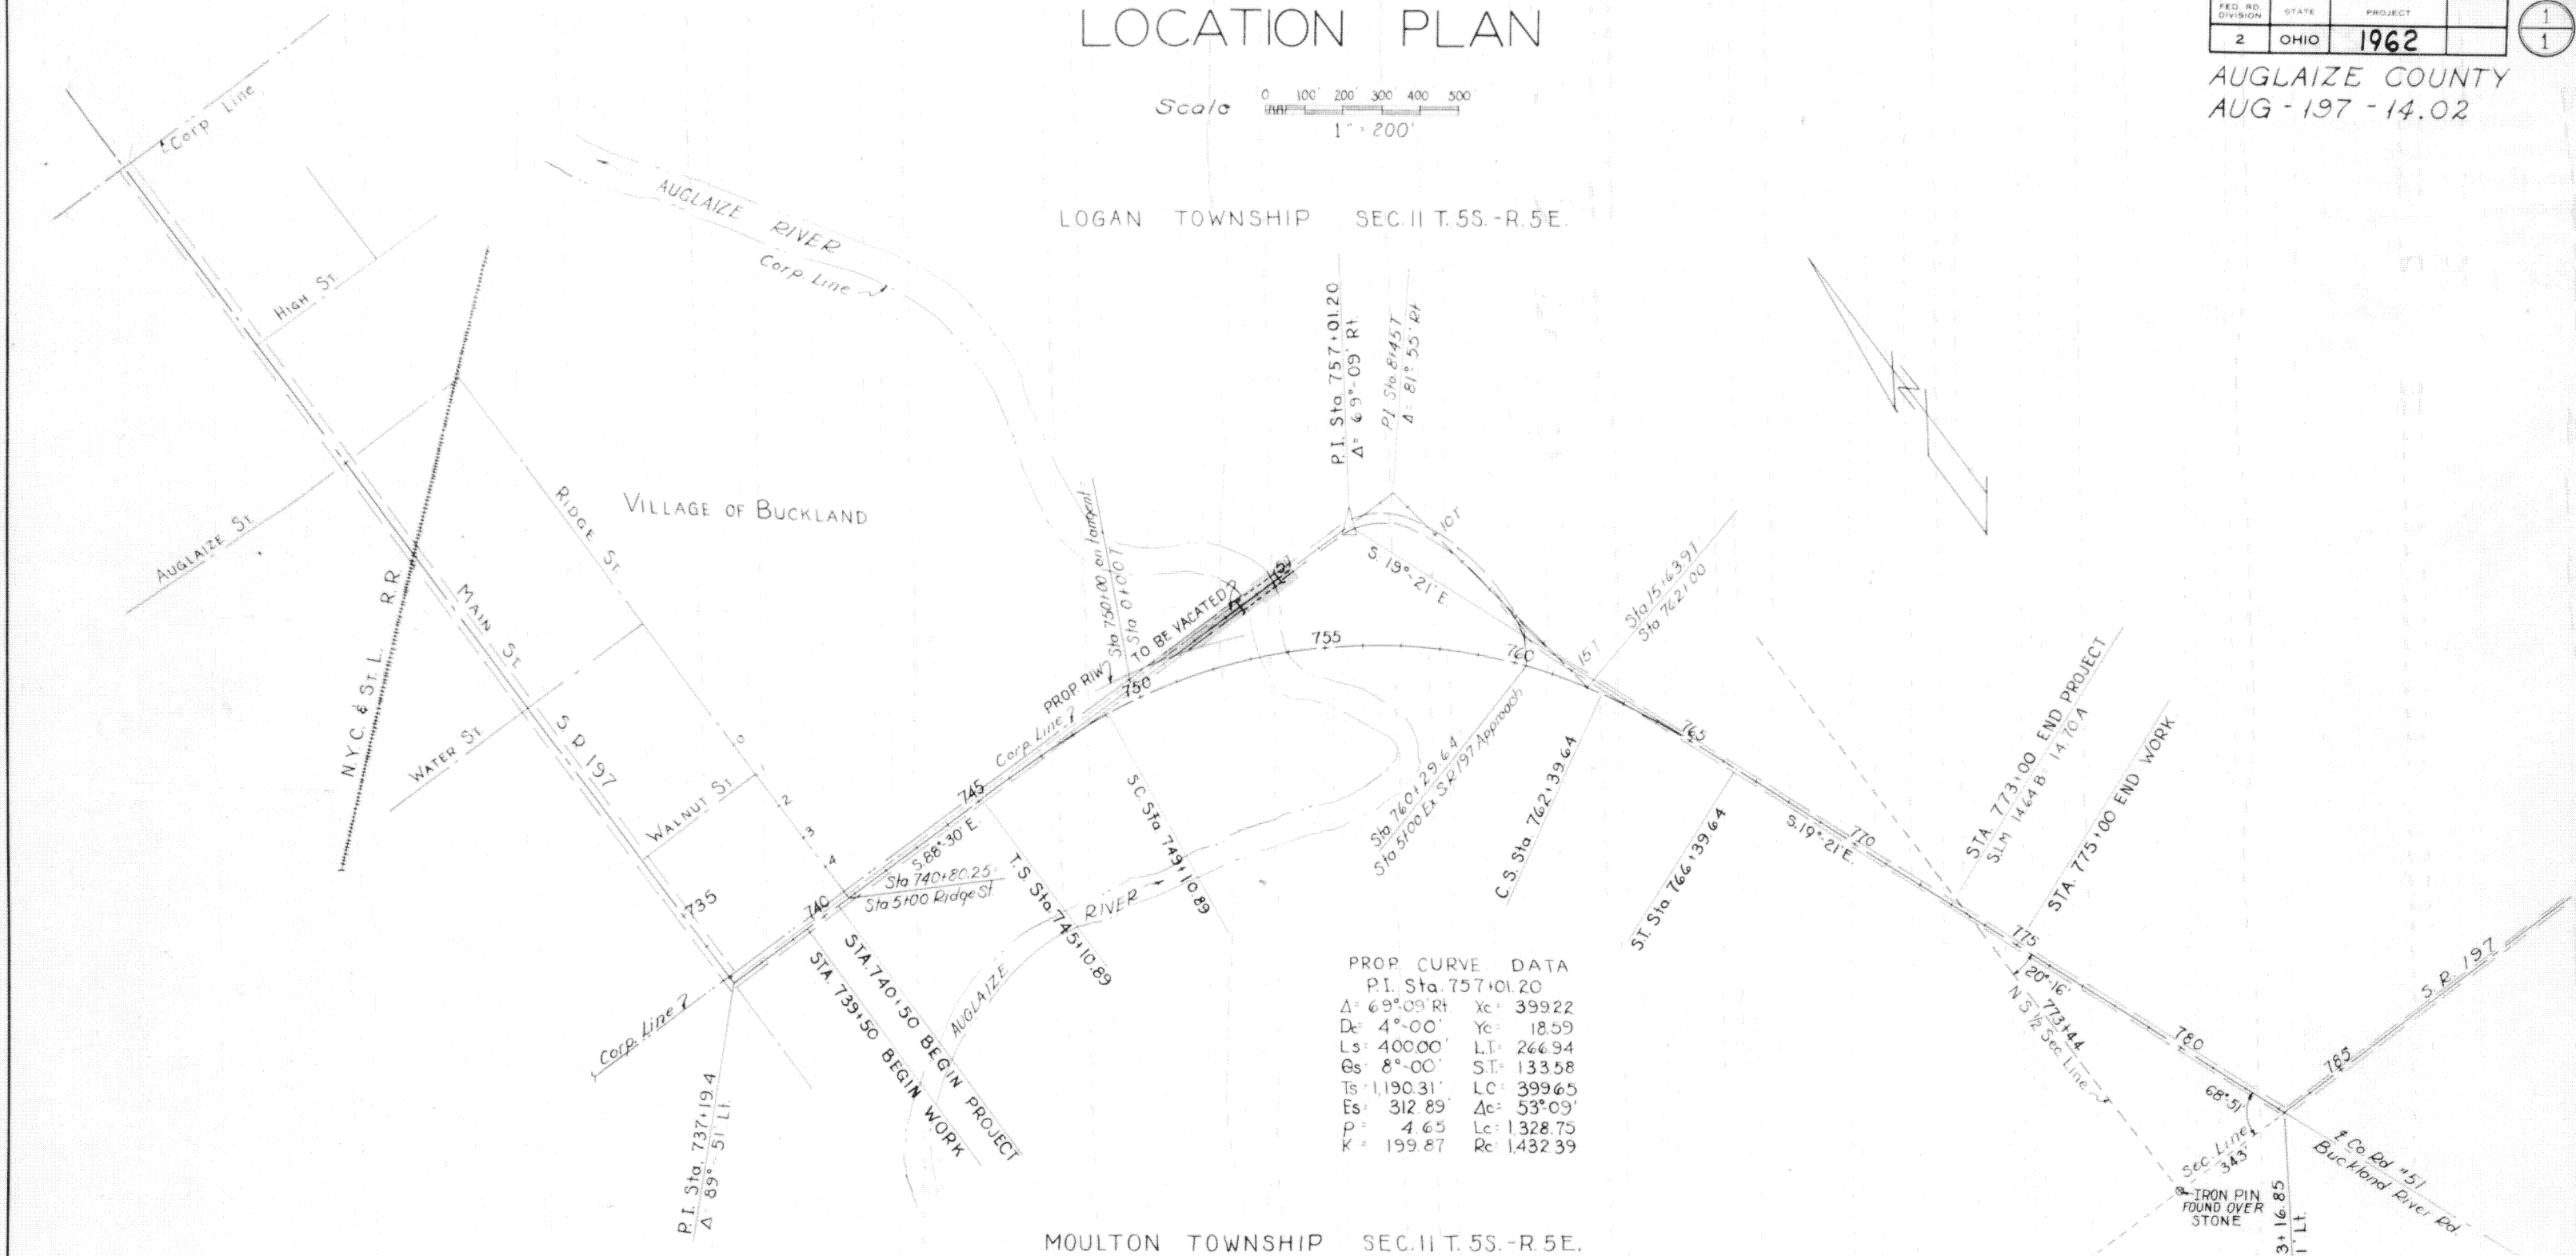

PROP. CURVE DATA

P.I. Sta. 757+01.20	
$\Delta = 69^{\circ}09'$ Rt	$X_c = 399.22$
$D_c = 4^{\circ}00'$	$Y_c = 18.59$
$L_s = 400.00'$	$L_t = 246.94$
$G_s = 8^{\circ}00'$	$S.T. = 133.58$
$T_s = 1190.31'$	$L_c = 399.65$
$E_s = 312.89$	$\Delta_c = 53^{\circ}09'$
$P = 4.65$	$L_c = 1328.75$
$K = 199.87$	$R_c = 1432.39$

REFERENCE POINT MONUMENTS TO BE SET AFTER CONSTRUCTION		TYPICAL DETAIL FOR LOCATION OF MONUMENTS	
STATION	DISTANCE FROM MONUMENT	LT.	RT.
740+40	16	16	
TS 745+10.89			
SC 749+10.89			
MP 755+75.27			
CS 762+39.64			
ST 766+39.64			
771+00	16	16	

REFERENCE POINTS TO BE SET AFTER CONSTRUCTION FOR STA. & DISTANCE LT. & RT. SEE TABLE LEFT.

NORMAL TO CURVE OR 90°

SURVEY STATION

MONUMENT

DATE	RECORDED	APPROVED
VOL		DATE
PAGE		7-14-62
		RIGHT-OF-WAY ENGINEER DIVISION N° 7
		REGISTERED SURVEYOR N° 3128