

CURVE DATA
PI STA 632+40.68
Δ=26°26' RT.
Dc=15°
Ls=150'
Ts=11°15'
T.S.=165.18'
Es=12.91'
P=2.45'
K=74.90'
S.C. STA 632+25.50
C.S. STA 632+51.72

CURVE DATA
PI STA 642+19.7
Δ=19°38' RT.
Dc=10°
Ls=150'
Ts=7°30'
T.S.=174.38'
Es=10.17'
P=1.64'
K=74.96'
S.C. STA 641+95.32
C.S. STA 642+41.65

CURVE DATA
PI STA 670+08.7
Δ=24°30' RT.
Dc=2°30'
Ls=300'
Ts=3.75°
T.S.=64.795'
Es=55.07'
P=1.63'
K=149.98'
S.C. STA 670+08.7
C.S. STA 670+08.7

CURVE DATA
PI STA 751+55
Δ=18°31' LT.
Dc=4°00'
Ls=400'
Ts=8°
T.S.=434.13'
Es=23.63'
P=4.65'
K=199.87'
S.C. STA 751+55
C.S. STA 751+55

FED. RD. DIVISION 2 STATE OHIO PROJECT 1963
AUGLAIZE COUNTY
AUG-66 ~ (11.88-12.51)(14.14)

LOCATION PLAN

0 400 800



NOBLE TWP. SEC. 34 T. 5S. - R. 4E.

NOBLE TWP. SEC. 35 T. 5S. - R. 4E.

NOBLE TWP. SEC. 26 T. 5S. - R. 4E.

NOBLE TWP. SEC. 26 T. 5S. - R. 4E.



NOBLE TWP. SEC. 35 T. 5S. - R. 4E.

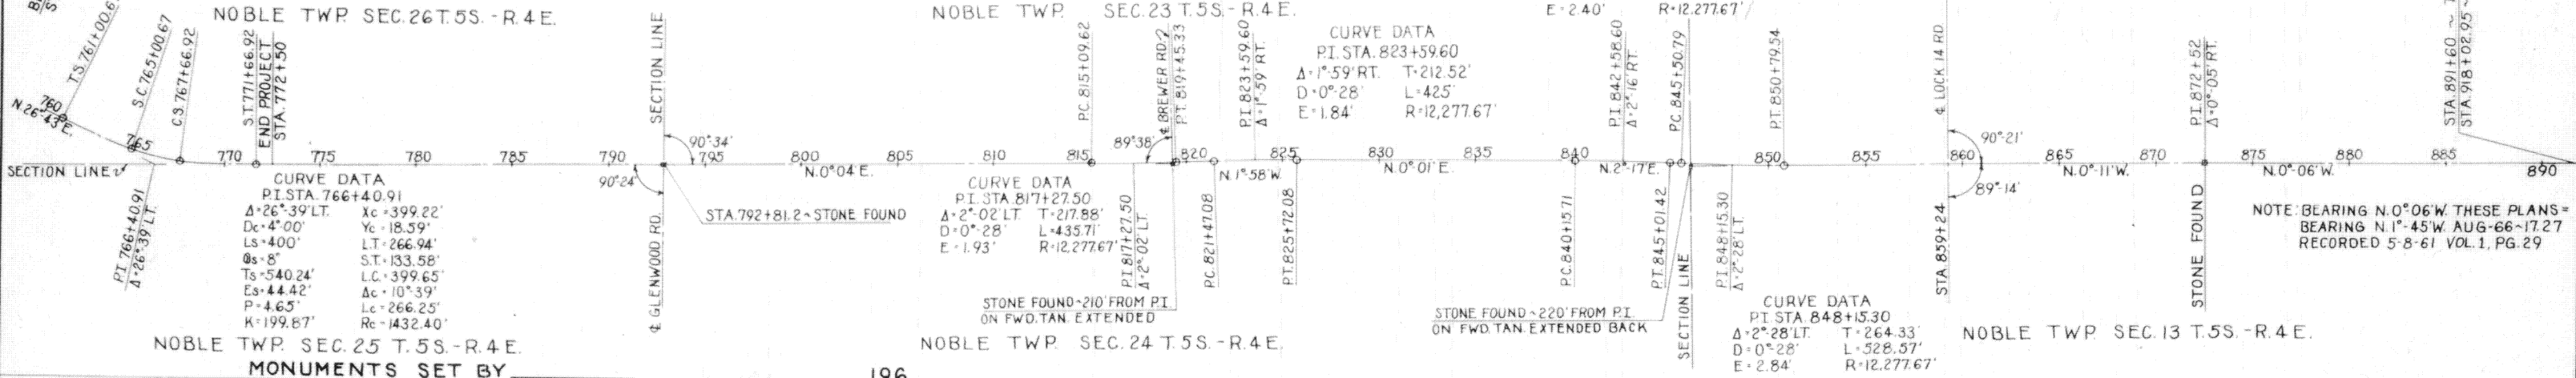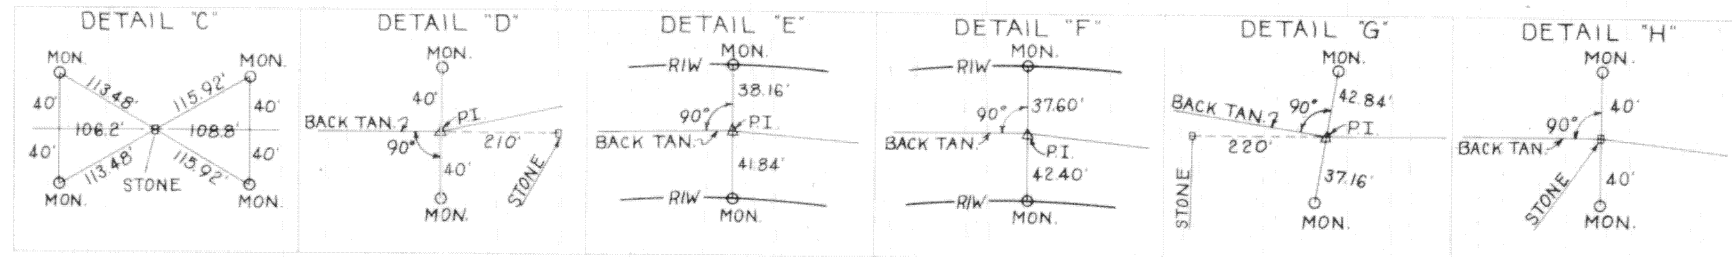

MONUMENTS SET BY 196

REFERENCE POINT MONUMENTS TO BE SET

STATION	DISTANCE FROM	STATION	DISTANCE FROM	STATION	DISTANCE FROM	STATION	DISTANCE FROM	STATION	DISTANCE FROM
LT	RT	LT	RT	LT	RT	LT	RT	LT	RT
627+22	23	683+00	18	ST 771+66.92	18	PI 872+52	SEE DETAIL "H"	OLD S.R. 66	
PI 632+40.68	SEE DETAIL "A"	694+00	40	780+00	40	880+00	40	77+30	30
636+00	31	710+00	-	(STONE) 792+81.2	SEE DETAIL "C"				
638+00	29	730+00	-	805+00	40	40			
PI 642+19.7	SEE DETAIL "B"	742+00	-	PC 815+09.62					
647+00	22	ST 747+20.87	18	PI 817+27.50	SEE DETAIL "D"				
656+00	22	PI 751+55	SET ON PI	PI 823+59.60	SEE DETAIL "E"				
TS 663+60.75	18	ST 755+83.79	18	PI 842+58.60	SEE DETAIL "F"				
PI 670+08.7	SET ON PI	TS 761+00.67	18	PI 848+15.30	SEE DETAIL "G"				
ST 676+40.75	18	PI 766+40.91	SET ON PI	860+35	40	40			

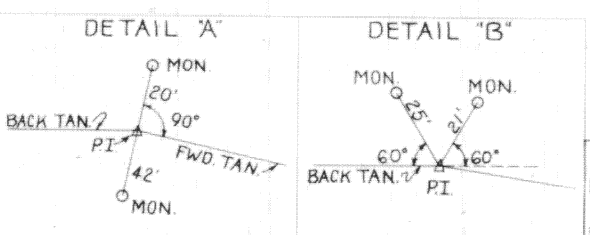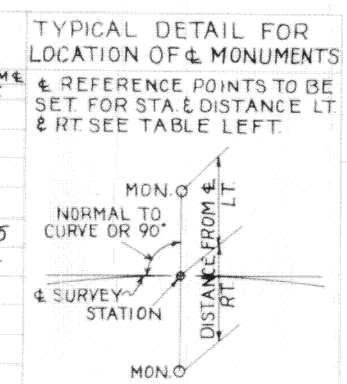

DATE RECORDED
VOL. _____
PAGE _____

APPROVED
DATE 24 July 1963
RIGHT-OF-WAY ENGINEER DIVISION N° 7
REGISTERED SURVEYOR N° 3128