


HEUSCH
AND
HUFFMAN'S
2ND ADD'N.

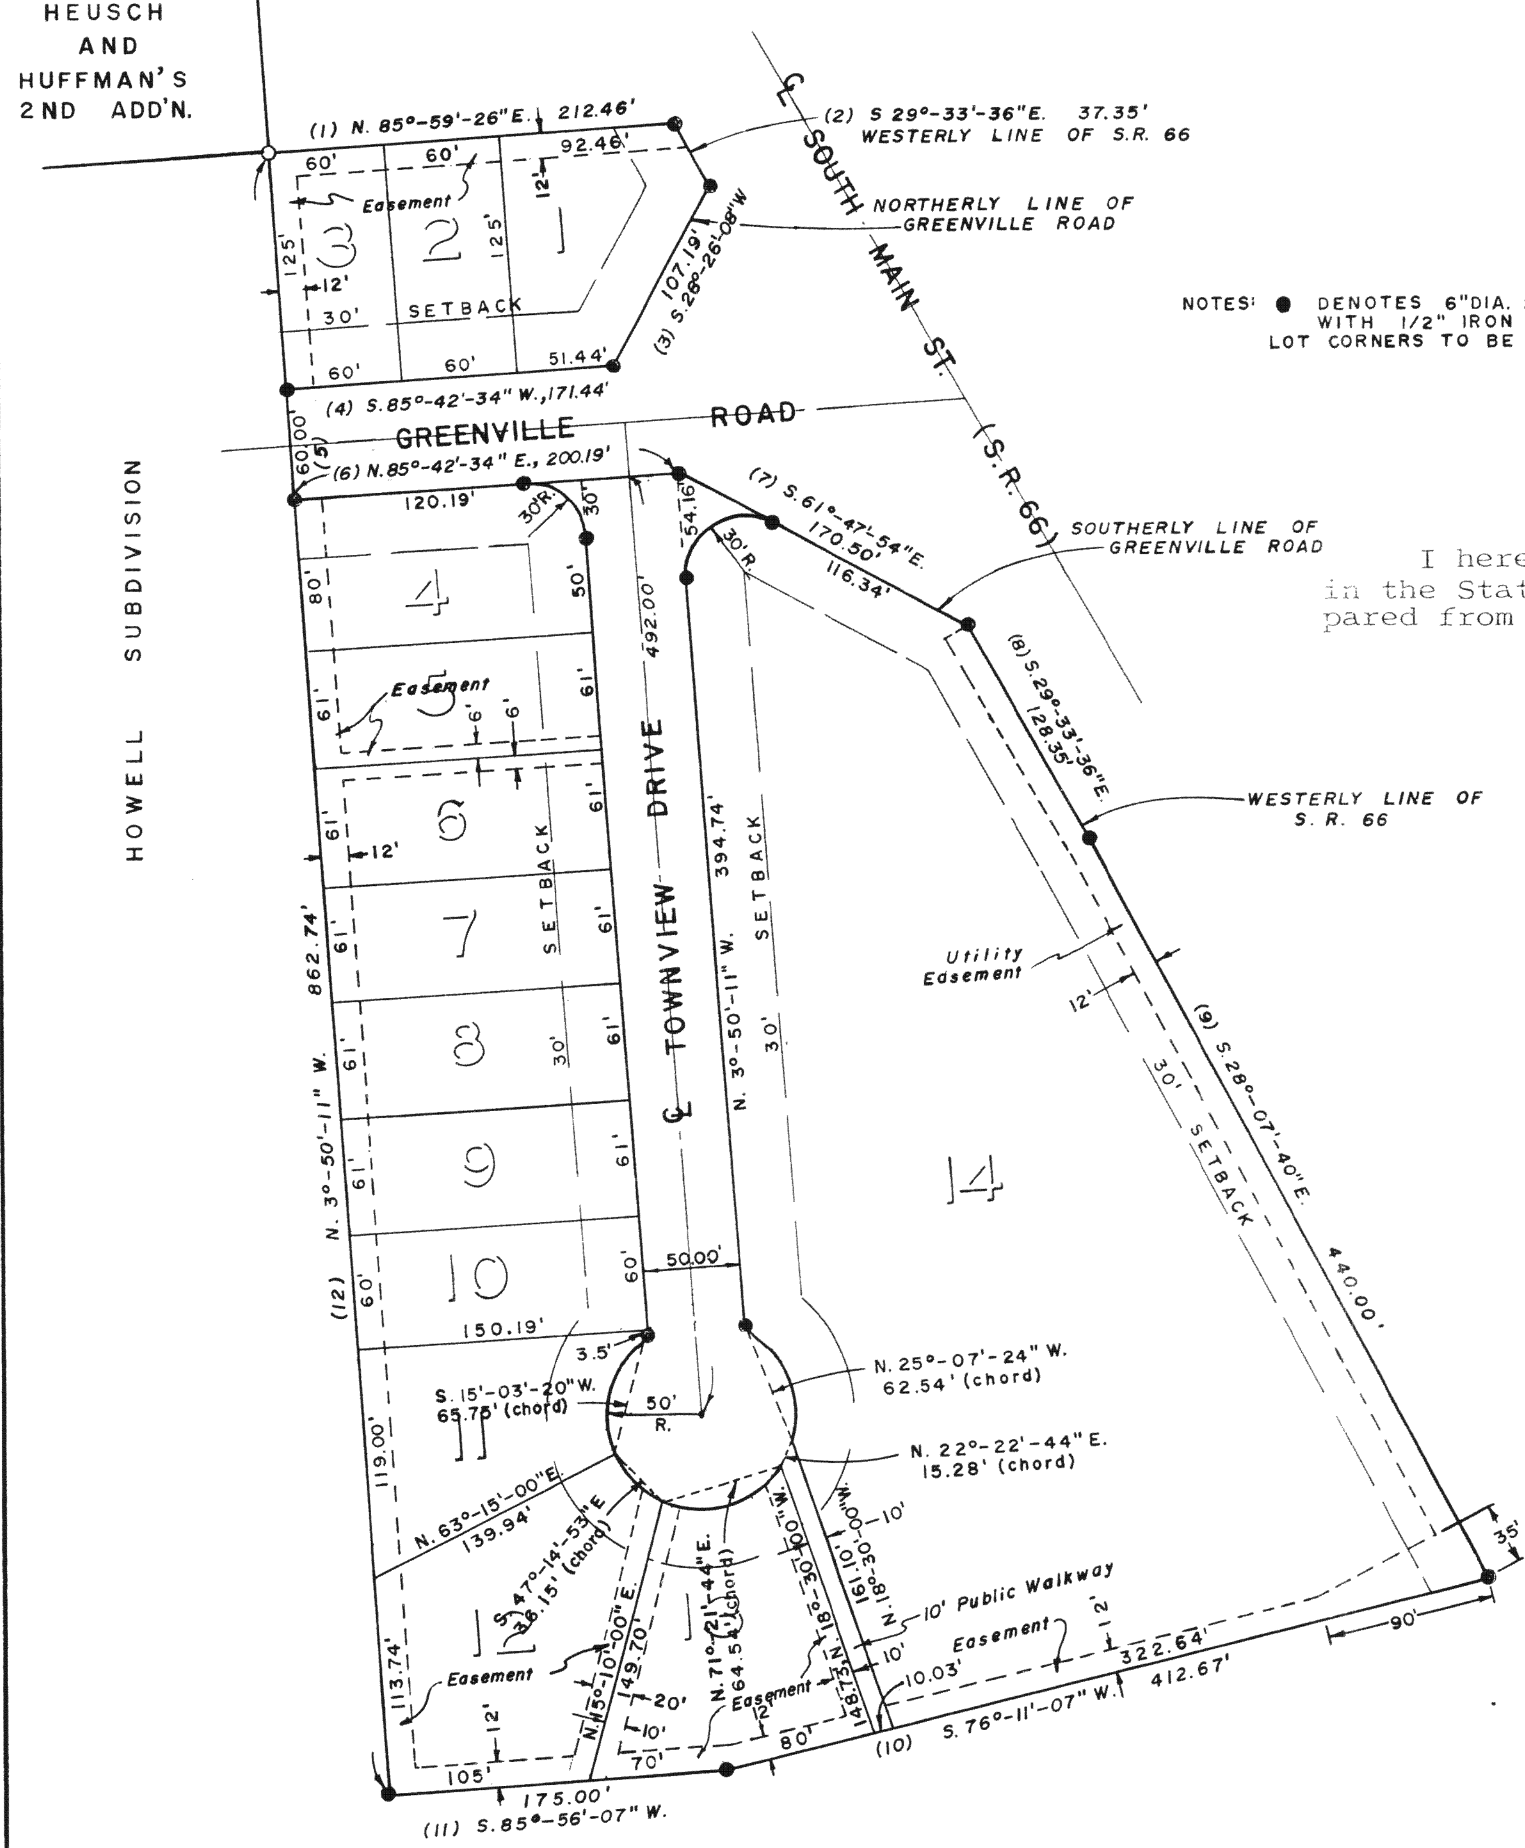

NOTES: ● DENOTES 6" DIA. x 30" LONG CONCRETE MONUMENT WITH 1/2" IRON BAR.
LOT CORNERS TO BE MARKED BY 5/8" IRON PINS.

SCALE: 1" = 100'
DATE: NOV. 12, 1975

SURVEYOR'S CERTIFICATE

I hereby certify that I am a Surveyor registered professionally to practice in the State of Ohio, and that this plat is in all respect correct and was prepared from an actual survey completed under by supervision 10/31/75

Thomas L. Sheldon
Thomas L. Sheldon
Reg. Surveyor #4620

OWNERS DEDICATION

Know all men by these presents:
We the undersigned owners of the within described land, have caused the area encompassed by this plat to be surveyed, platted and to be known as the Townview Terrace Subdivision to the CITY OF ST. MARYS, OHIO and do hereby certify that the said plat is a true representation of the same.

Shirley A. Spencer, Robert J. Spencer
OWNER
Toledo Mortgage Co.

1/22/76
DATE

OWNER

DATE

OWNER

DATE

ACKNOWLEDGEMENT

Before me, a Notary Public in and for said County of State of Ohio, personally appeared the above signed owners and acknowledged the signing of the forgoing instrument to be their own free act and deed.
In testimony whereof, I have affixed my hand and seal this 22 day of January, 1976.

Notary Public in and for said County of Auglaize, State of Ohio.


AMY B. JAMES
Notary Public, Auglaize County, Ohio
My Commission Expires SEPT. 24, 1979

DESCRIPTION

Being a parcel of land situated in the City of St. Marys, Auglaize County, Ohio, being part of Outlot 93 in the east 1/2 of Section 10, Township 6 South, Range 4 East and being more particularly described as follows:

- Commencing for reference at the intersection of the south line of Heusch and Huffman's 2nd Addition to St. Marys with the east line of Howell Subdivision to the City of St. Marys, this point marked by an existing 2" iron pin, this point being the place of beginning of Townview Terrace Subdivision -
- (1) Thence north 85°-59'-26" east, along the south line of Heusch and Huffman's 2nd Addition, a distance of 212.46 feet to a concrete monument on the westerly line of State Route 66 -
 - (2) Thence south 29°-33'-36" east, along said westerly line, a distance of 37.35 feet to a concrete monument set on the northerly line of Greenville Road as recorded in Volume 230, page 379, Auglaize County Records Office -
 - (3) Thence south 28°-26'-08" west, along said northerly line, a distance of 107.19 feet to a concrete monument -
 - (4) Thence south 85°-42'-34" west along the northerly line of Greenville Road, a distance of 171.44 feet to a concrete monument -
 - (5) Thence south 3°-50'-11" east a distance of 60.00 feet to a concrete monument on the southerly line of Greenville Road -
 - (6) Thence north 85°-42'-34" east, along the southerly line of Greenville Road, a distance of 200.19 feet to a point -
 - (7) Thence south 61°-47'-54" east, along the south line of Greenville Road, a distance of 170.50 feet to a concrete monument on the westerly line of State Route 66 (South Main Street) -
 - (8) Thence south 29°-33'-36" east along the westerly line of State Route 66, a distance of 128.35 feet to a concrete monument -
 - (9) Thence south 28°-07'-40" east, along the westerly line of State Route 66, a distance of 440.00 feet to a concrete monument -
 - (10) Thence south 76°-11'-07" west a distance of 412.67 feet to a concrete monument -
 - (11) Thence south 85°-56'-07" west a distance of 175.00 feet to a concrete monument on the easterly line of Howell Subdivision -
 - (12) Thence north 3°-50'-11" west along the easterly line of Howell Subdivision, a distance of 862.74 feet to the place of beginning.
- Containing 7.28 acres of land more or less.
Subject to all rights-of-way and easements of record.
Note: All bearings refer to the easterly line of Howell Subdivision as being north 3°-50'-11" west.

TOWNVIEW TERRACE SUBDIVISION IN PART OF OUTLOT 93 TO THE CITY OF SAINT MARYS AUGLAIZE COUNTY OHIO

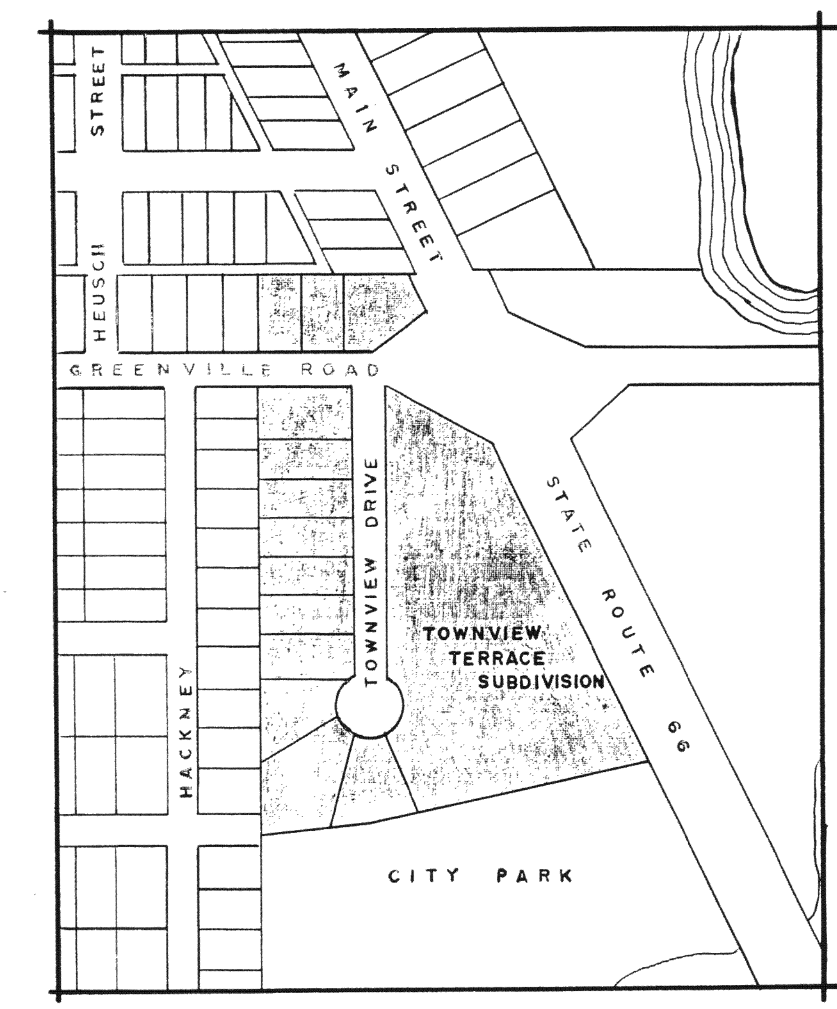

VICINITY MAP
SCALE 1" = 300'

PLANNING COMMISSION APPROVAL

Approved by the planning commission of the City of St. Marys, Ohio, at the meeting of January 21st, 1976.

Kenneth L. Korman
Secretary Planning Commission

January 22nd 1976
Date

CERTIFICATE OF ACCEPTANCE

Toledo Mortgage Corporation has on file with the City, an assurance bond, to assure completion of all required improvements in accordance with pertinent City Ordinances.

Kenneth L. Korman
Director of Public Service

January 22nd 1976
Date

COUNTY AUDITORS CERTIFICATE

I hereby certify that there are no unpaid taxes on this land comprising the Townview Terrace Subd. to the CITY OF ST. MARYS, OHIO and that this plat was filed for transfer in the Office of the Auglaize County Auditor, this 22 day of January, 1976.

James E. Dargatzis
Auditor

COUNTY RECORDERS CERTIFICATE

Received for recording in the Office of the Auglaize County Recorder this 23 day of January, 1976, at 12:07 P.M. o'clock and is recorded in Plat Book 23 Page 23.
Recorder 1/16.10

RE-PLAT - LOTS - 5 thru 10 OF
TOWNVIEW - SUB.

SEE - CABINET - A.

PAGES - 45-46 A.

PROTECTIVE COVENANTS

As a part of a general plan for the development of the real estate in the residential area on the foregoing plat, and for the common advantage and benefit of the purchasers of any of the lots shown on said plat, the restrictions, covenants, reservations, easements, liens and charges hereinafter set forth, each and all of which is and are for the common benefit of said property and for each owner thereof, shall inure to and pass with said property and each and every parcel thereof, and shall apply to and be binding upon the purchasers and successors in interest; and the restrictions, covenants, reservations, easements, liens and charges applicable to each tract, lot or parcel, shall inure to the benefit of and be enforceable by the purchasers of every tract, lot or parcel, and their successors in interest.

The tracts, lots and parcels of real estate shown and described on this plat are and shall be held, transferred, sold and conveyed subject to the following conditions, restrictions, covenants, reservations, easements, liens and charges:

1. Said tract and lots shall be used for residence purposes only and not for any purpose of business or trade or public entertainment or resort; and no nuisance, advertising sign, billboard or other advertising device shall be erected or permitted upon said lots or any of them be used in any way which may endanger health or unreasonably detract from the quiet of adjacent lots or premises.

2. One lot or more, as platted shall constitute a building site and no building or structure shall be erected, placed, maintained or permitted to remain upon any such lot in said Subdivision other than one single-family dwelling house and private garage for not more than two cars, except the area presently zoned multiple residential.

3. No buildings or structures other than one-family residences and multiple residential, not to exceed $2\frac{1}{2}$ stories in height, together with customary outbuildings, such as private garages, home workshops, swimming pools and greenhouses, incidental to the residential use, of such building sites shall be erected, maintained, or permitted upon any building site.

4. All buildings shall be constructed of new material and no building or other structure whatsoever erected elsewhere shall be permitted to be moved upon any building site, except architecturally compatible outbuildings and temporary contractor's buildings.

5. The building setback line, for residential building sites, shall be thirty feet from the street line as shown on the plat. No building or structure shall be located nearer than $7\frac{1}{2}$ feet from the interior side property line.

6. No residential structure shall be erected on any building site of which the habitable floor area thereof, exclusive of, open porches and garages, is less than 1100 square feet.

7. Only open type fence or hedge not to exceed forty-two inches in height above ground level shall be erected or planted along property line and shall not extend closer to the street than the front wall of the house.

8. No animals, livestock or poultry shall be kept or maintained on any part of said building sites, except ordinary household pets which do not constitute an annoyance or nuisance; nor shall any house or camping trailer or Motor Home Coach be stored or permitted to remain upon any building site.

9. No oil or gas wells shall be drilled nor shall any mining or commercial excavating operating of any kind be conducted on any building site.

10. No trade or activity of a business nature shall be carried on upon any building site, nor shall anything be done thereon which may be or become an annoyance or nuisance.

11. Easements for utility purposes as shown on the foregoing plat are reserved for the construction, operation and maintenance of poles, wires, conduits and the necessary and proper attachments in connection therewith for the transmission of electricity, for telephone and other purposes, also for the construction, operation and maintenance of drains, sewers and pipe lines for supplying gas, water and for any other public or quasi-public utility or function maintained, furnished or performed in any method beneath the surface of the ground. Easements shown on the plat may also be used by utility companies as the circumstances require without incurring any liabilities from property owners for damages to sod, shrubbery or other surface improvements.

12. No lot shall be used or maintained as a dumping ground for rubbish; trash, garbage or other waste shall not be kept except in sanitary containers. All incinerators or other equipment for storage or disposal of such material shall be kept in a clean and sanitary condition and shall be kept in a location which is not exposed to the public view.

13. The City of St. Marys is hereby granted for the sole purpose of street light installation and maintenance an easement upon, under and across a two and one-half foot strip parallel with and adjacent to each interior side lot line of each lot of said Addition, provided that such an easement is not granted hereby with reference to any such interior lot line as may fall within any tract created by a single purchase of more than one such lot.

14. These conditions, limitations, and restrictions set forth herein shall be considered part of any contract, deed, lease or instrument relating to any lot in Townview Terrace Subdivision, without being incorporated therein, and the acceptance of any contract, deed, lease, or instrument relating thereto shall operate as a covenant to use the premises in conformity with the conditions, limitations and restrictions herein set forth which are for the use and benefit of every person who shall or may become the owner of, or have any title to any lot or parcel of land situated in Townview Terrace Subdivision.

15. Enforcement shall be by proceeding at law or in equity against any person or persons violating or attempting to violate any covenant either to restrain violation or to recover damages, invalidation of any one of these covenants by judgement or court order shall in no way effect any of the other provisions which shall remain in full force and effect.

16. These covenants are to run with the land and shall be binding on all parties and all persons claiming under them for a period of thirty years from the date these covenants are recorded, after which time said covenants shall be automatically extended for successive periods of 10 years unless an instrument signed by a majority of the then owners of the lots has been recorded, agreeing to change said covenants in whole or in part.

17. No basements or crawl spaces permitted. Slab elevations to be 863.00'.