



1995 ST.MARYS RIVER ENHANCEMENT PROJECT

AUGLAIZE, MERCER, VAN WERT, & SHELBY COUNTIES (FROM CITY OF ST.MARYS, OHIO TO THE INDIANA BORDER)

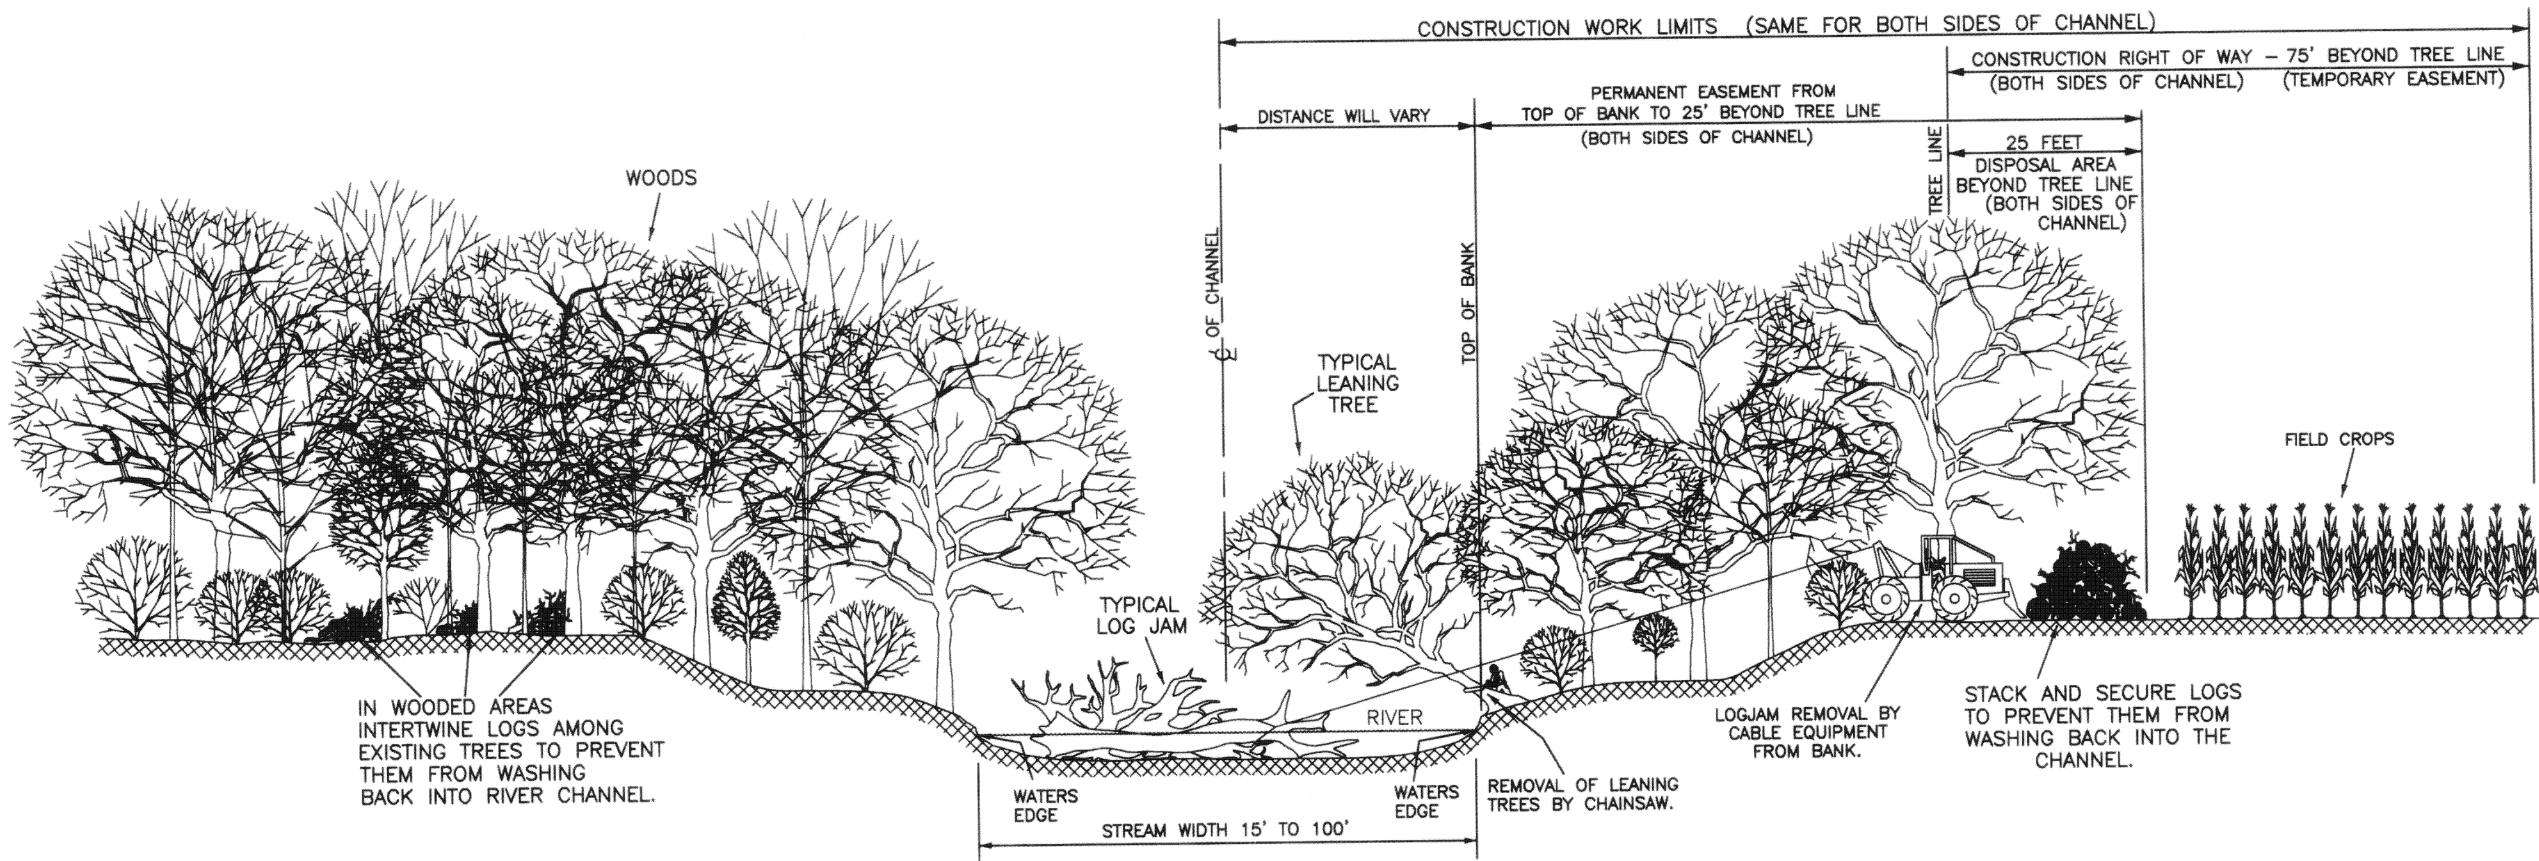

TYPICAL CROSS SECTION CONSTRUCTION DETAILS

SECTIONS IN AUGLAIZE COUNTY THAT WILL BE AFFECTED BY CONSTRUCTION & PERMANENT EASEMENTS ALONG THE ST.MARYS RIVER DURING THIS PROJECT.

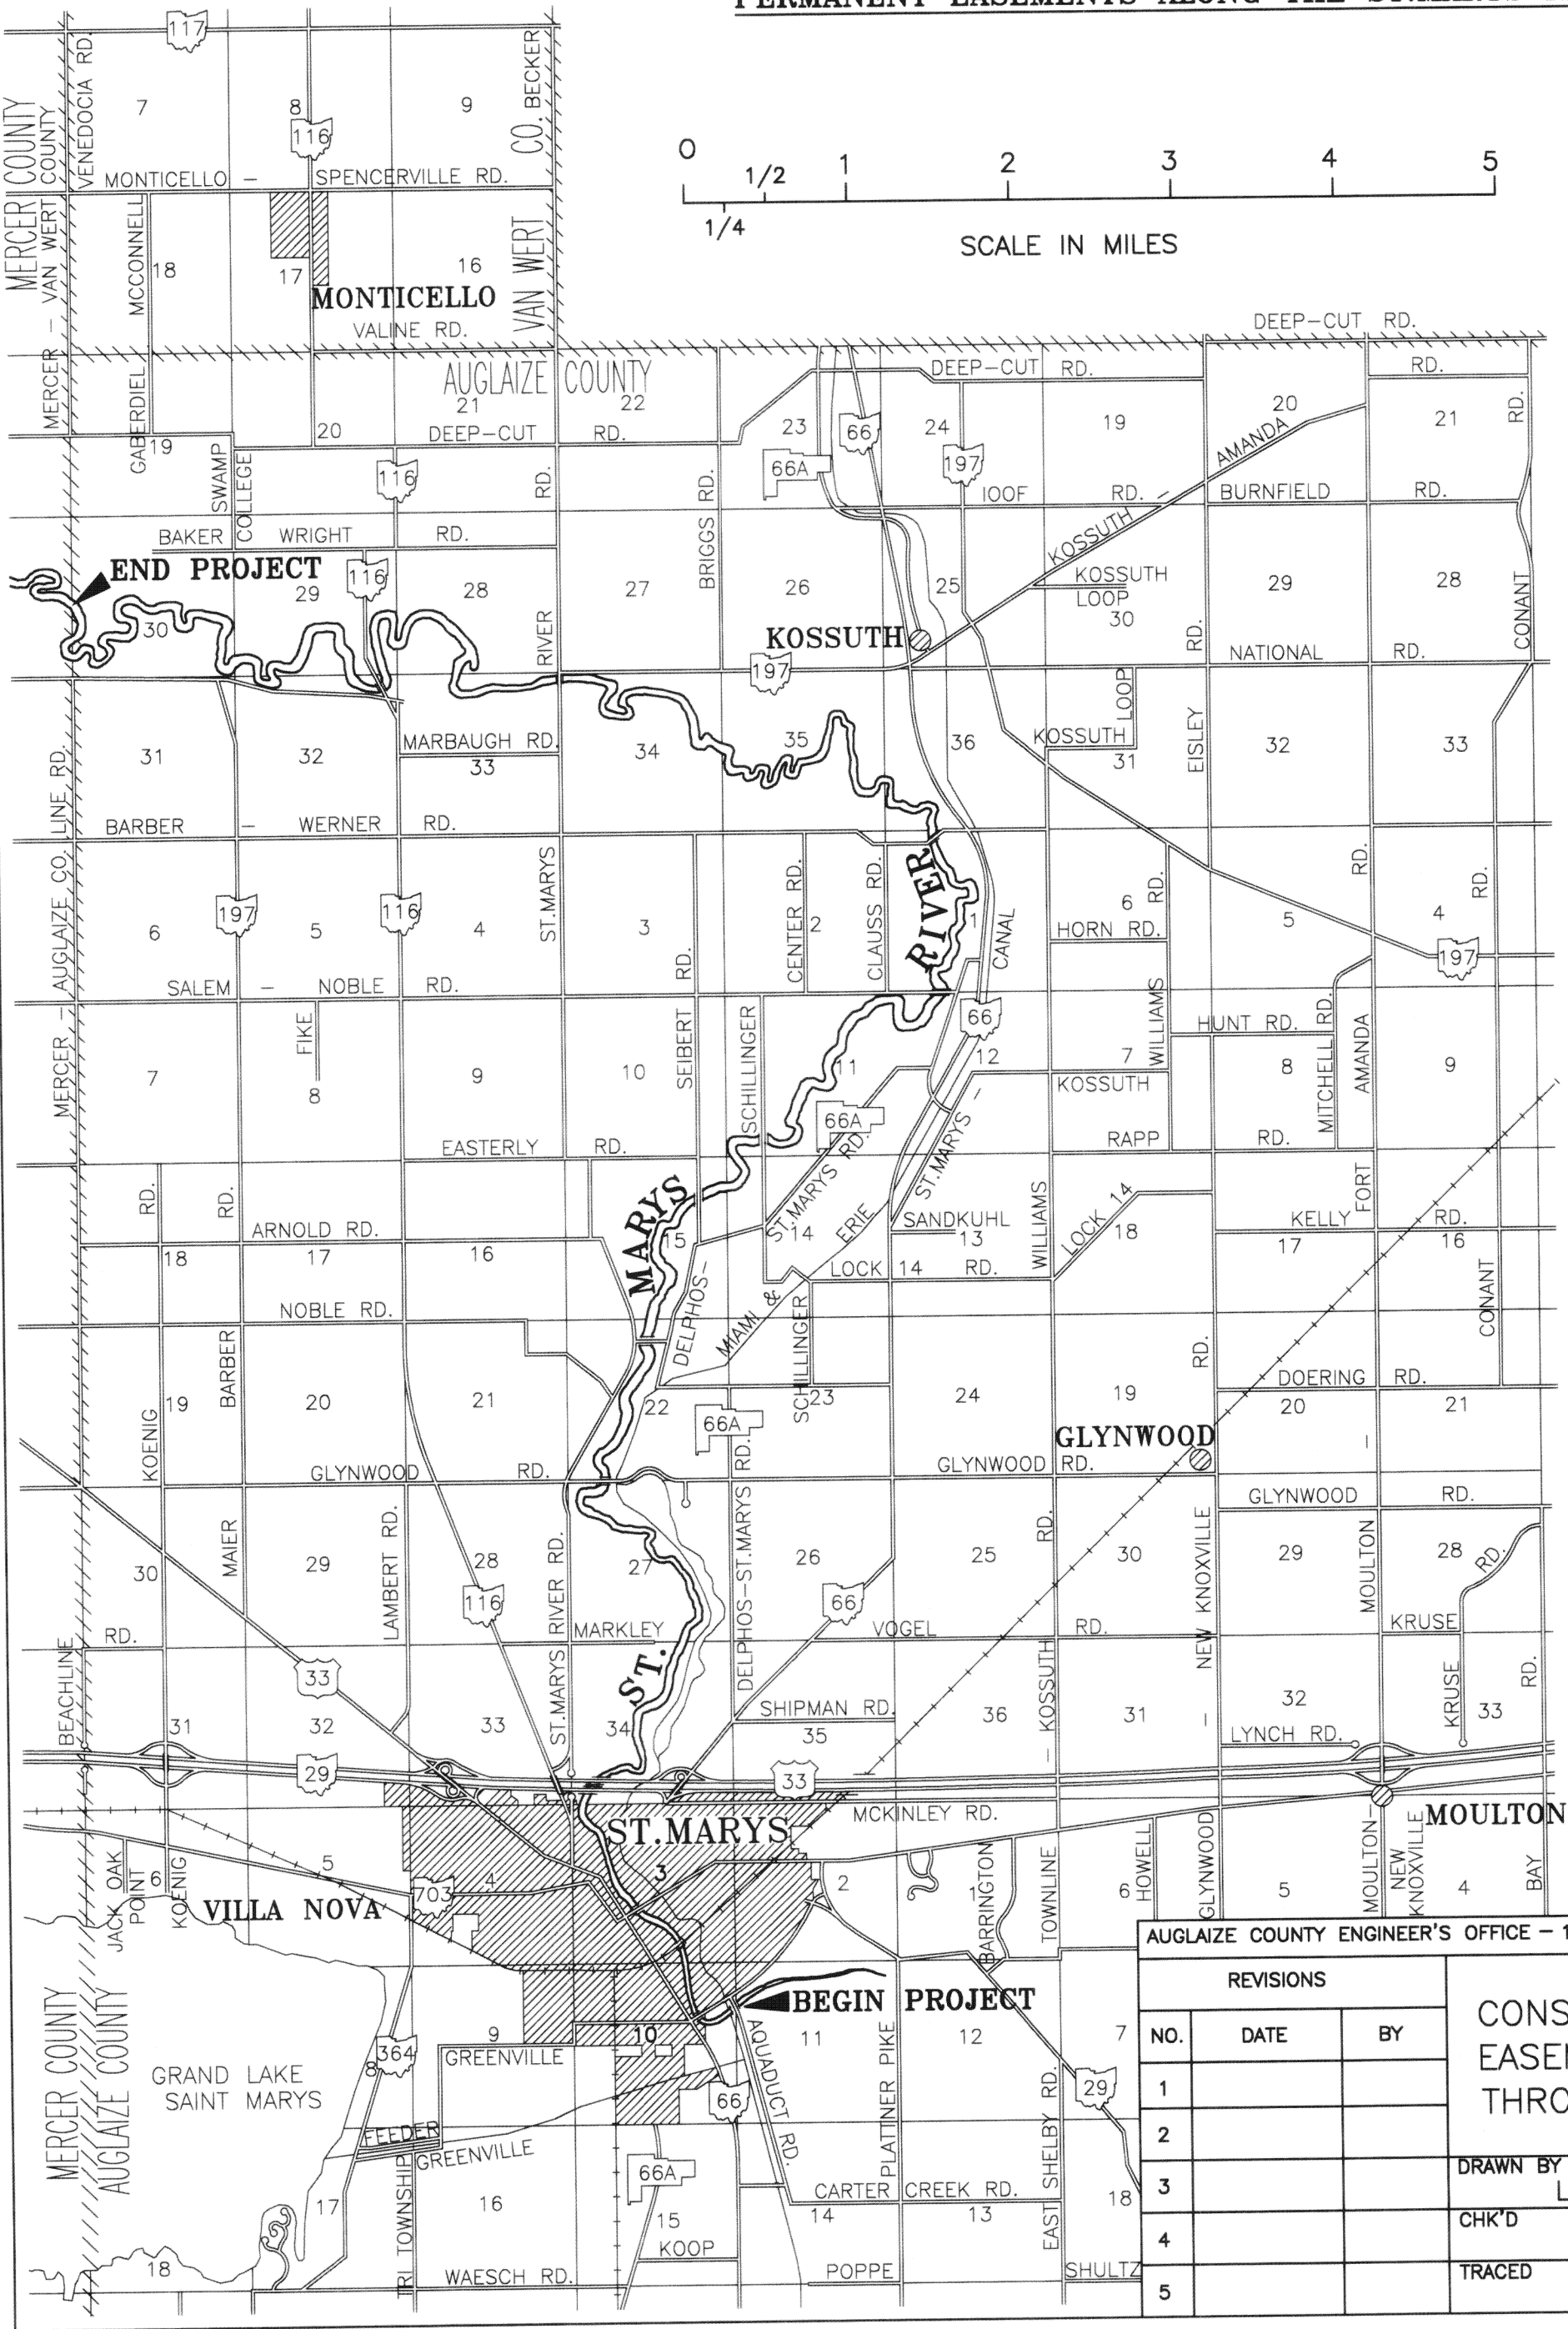

TEMPORARY CONSTRUCTION EASEMENT:

- TEMPORARY CONSTRUCTION EASEMENTS, ON BOTH SIDES OF THE CHANNEL, SHALL BE MEASURED FROM THE TOP OF THE BANK TO A POINT 75 FEET BEYOND THE EXISTING TREE LINE.

PERMANENT EASEMENT:

- PERMANENT EASEMENTS, ON BOTH SIDES OF THE CHANNEL, SHALL BE MEASURED FROM THE TOP OF THE BANK TO A POINT 25 FEET BEYOND THE EXISTING TREE LINE.



AUGLAIZE COUNTY ENGINEER'S OFFICE - 1014 SOUTH BLACKHOOF STREET, WAPAKONETA, OHIO - 45895

REVISIONS		
NO.	DATE	BY
1		
2		
3		
4		
5		

CONSTRUCTION EASEMENTS & PERMANENT EASEMENTS ALONG THE ST.MARYS RIVER THROUGH: AUGLAIZE CO.

DRAWN BY L.L.McLEAN
CHK'D
TRACED

SCALE
DATE JULY 1995
APP'D

DRAWING NO.

1 OF 1

00532
RECEIVED
95 JAN 29 AM 10:26
HARLENE SCHMANN
AUGLAIZE CO. RECORDER