

200900003513
 Filed for Record in
 AUGLAIZE COUNTY, OHIO
 ANN. BILLINGS
 05-15-2009 At 10:25 am.
 PLAT 259.20
 Book CABD Page 217-218

STEGALL MEDICAL AND PROFESSIONAL COMPLEX CONDOMINIUM

An Expandable Condominium situate in the NE 1/4 of Section 34,
 Town-6-South, Range-4-East, St. Marys Township,
 Auglaize County, Ohio.

SHEET ONE.....TABLE OF CONTENTS

SHEET TWO..... PLAT OF AREA

SHEET THREE.....UNIT ONE FLOOR PLAN

SHEET FOUR.....UNIT ONE ELEVATIONS

SHEET FIVE.....UNIT TWO & THREE FLOOR PLAN


SHEET SIX.....UNIT TWO & THREE ELEVATIONS

We, Craig W. Mescher, P.E., State of Ohio registration No. 64016,
 and James M. Kent, P.S., State of Ohio registration No. 6792,
 do hereby certify that these drawings accurately depict the location
 of the existing structures and existing easements and set backs
 of Stegall Medical and Professional Complex Condominium, an ex-
 pandable condominium.

Dated at Celina, Ohio on May 8, 2009

By: [Signature]
 Craig W. Mescher, Professional Engineer No. 64016
 FANNING/HOWEY ASSOCIATES

By: [Signature]
 James M. Kent, Professional Surveyor No. 6792
 KENT SURVEYING, INC.

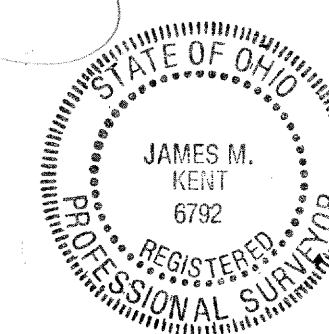

RECEIVED
 MAY 15 2009
 JANET SCHULER
 Auglaize Co. Auditor


[Signature]

kent surveying, inc.

AutoCAD ~ stegall condo
 drawing #5006
 May 10, 2008
 UNIT 3 ADDED 4/3/09


STEGALL MEDICAL AND PROFESSIONAL COMPLEX CONDOMINIUM

An Expandable Condominium situate in the NE 1/4 of Section 34,
Town-6-South, Range-4-East, St. Marys Township,
Auglaize County, Ohio.

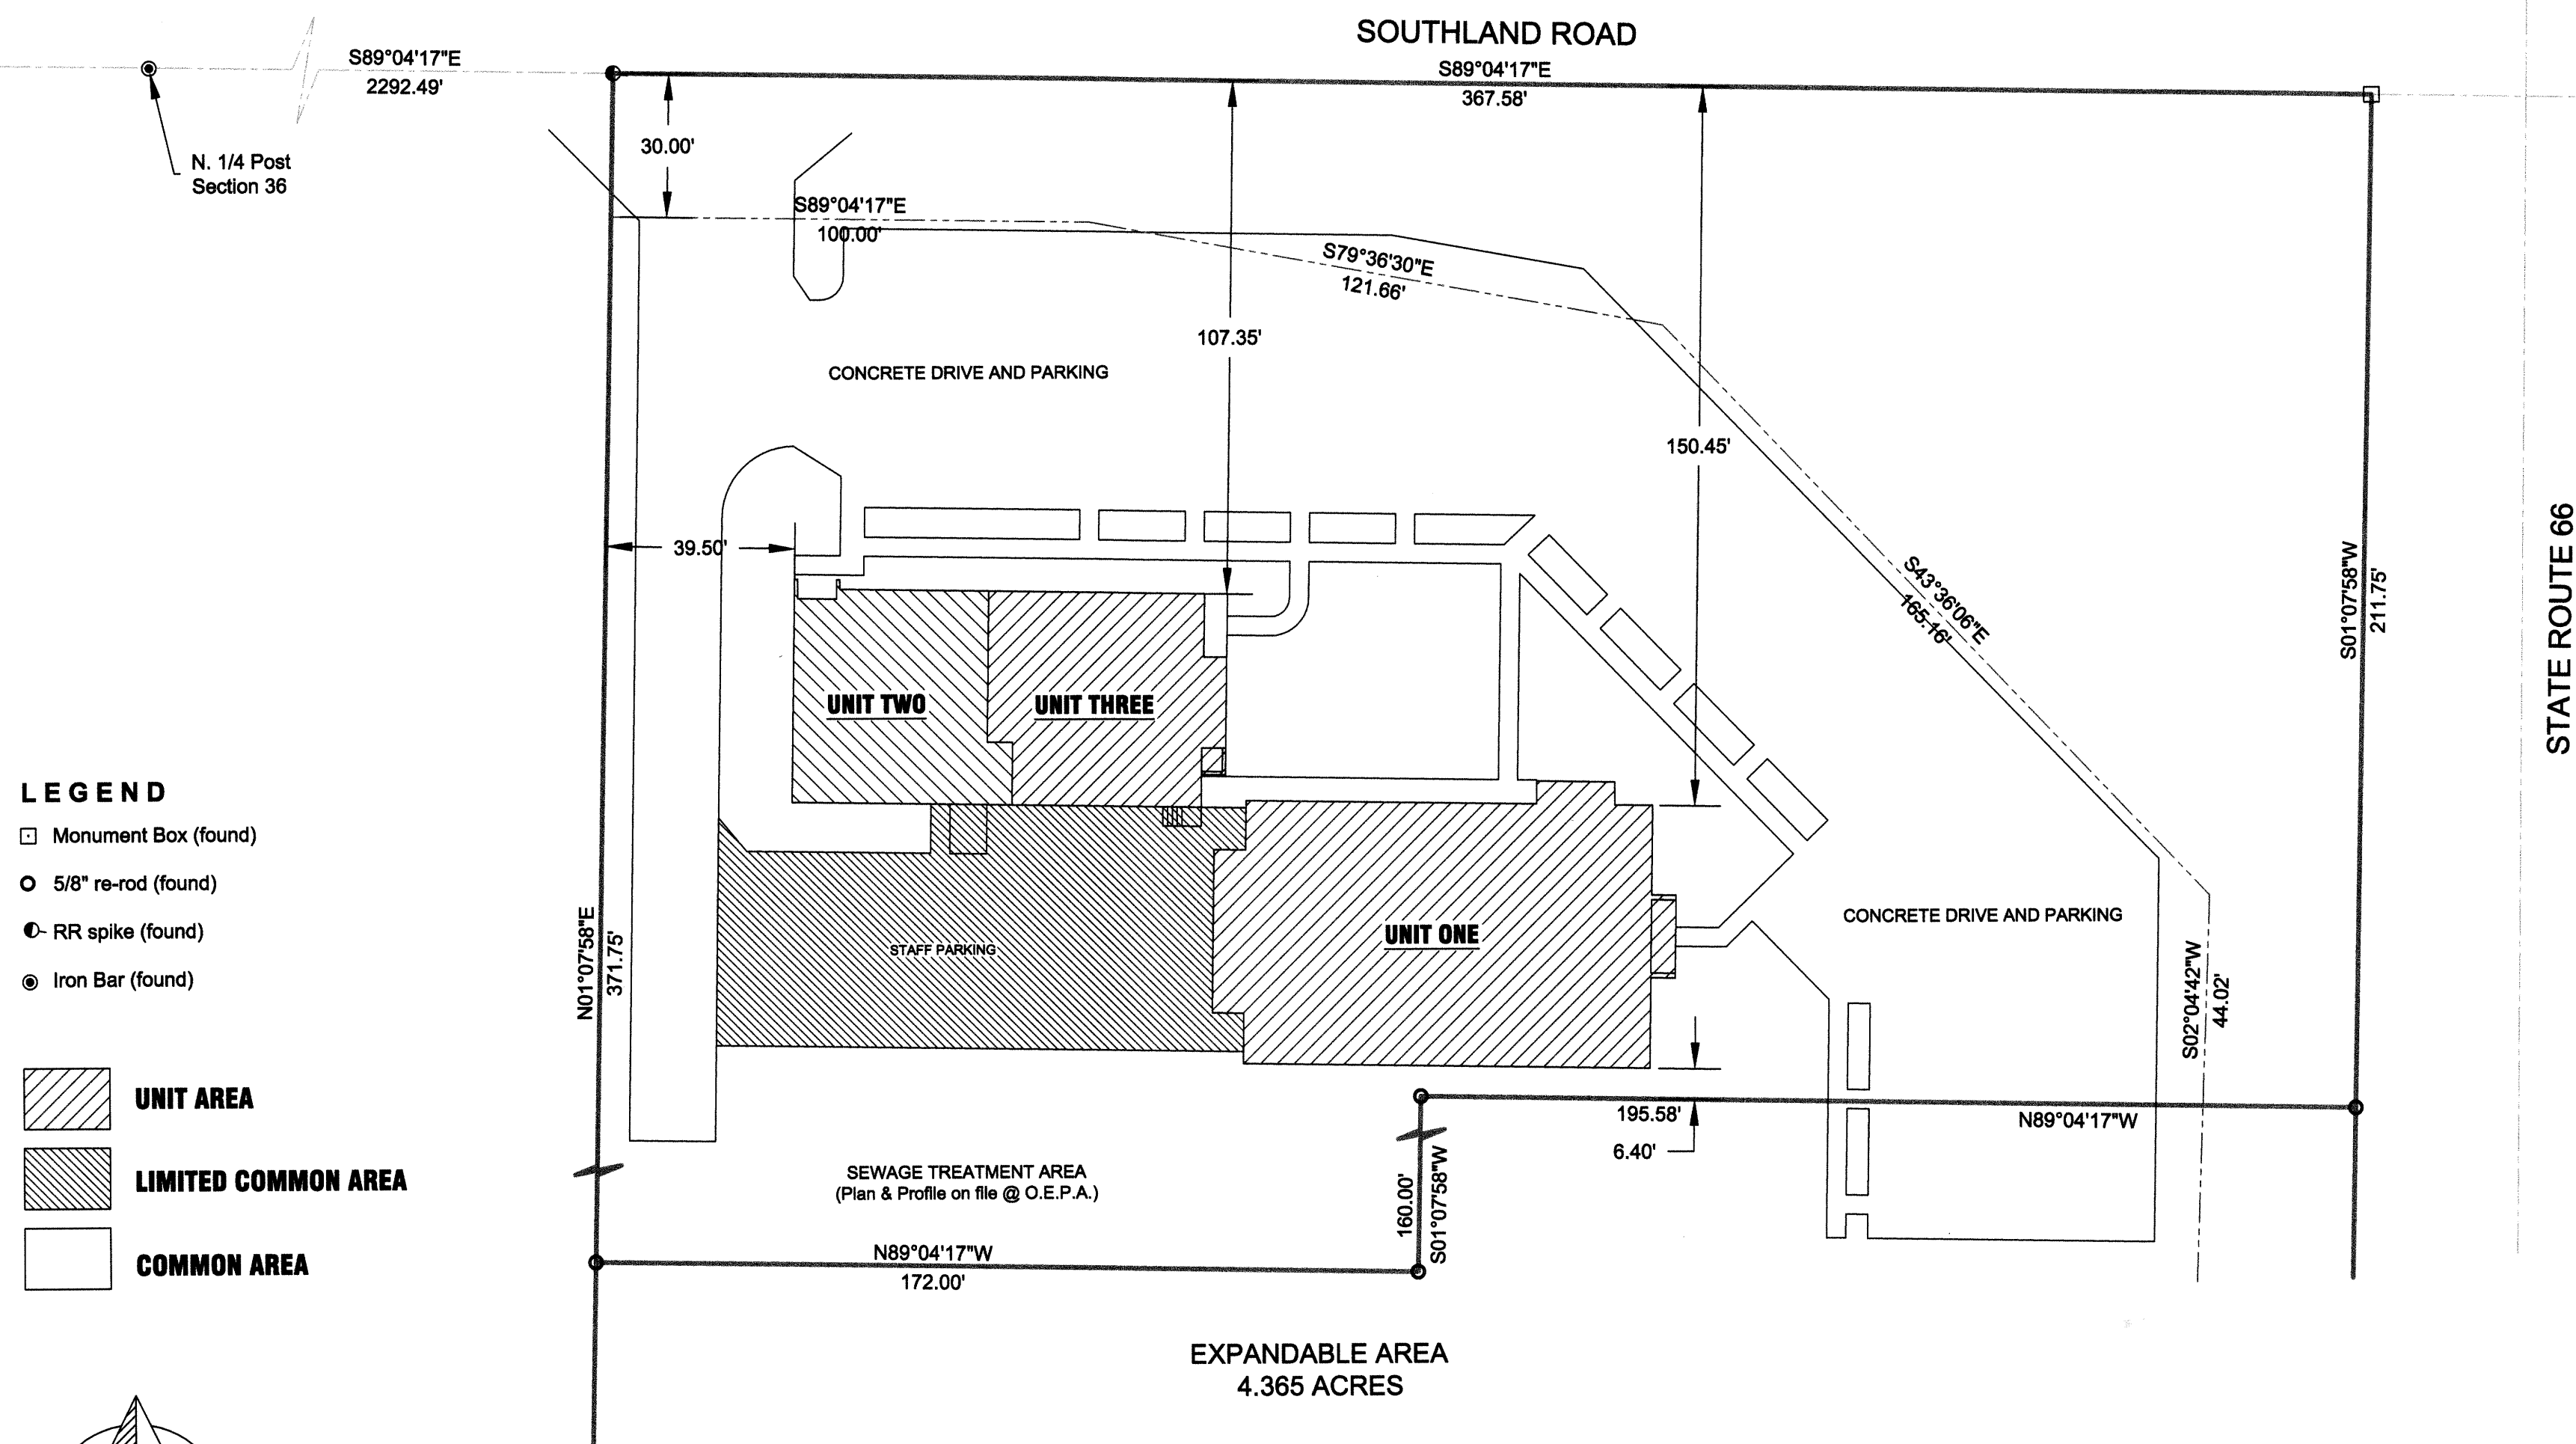

STEGALL MEDICAL AND PROFESSIONAL COMPLEX CONDOMINIUM

An Expandable Condominium




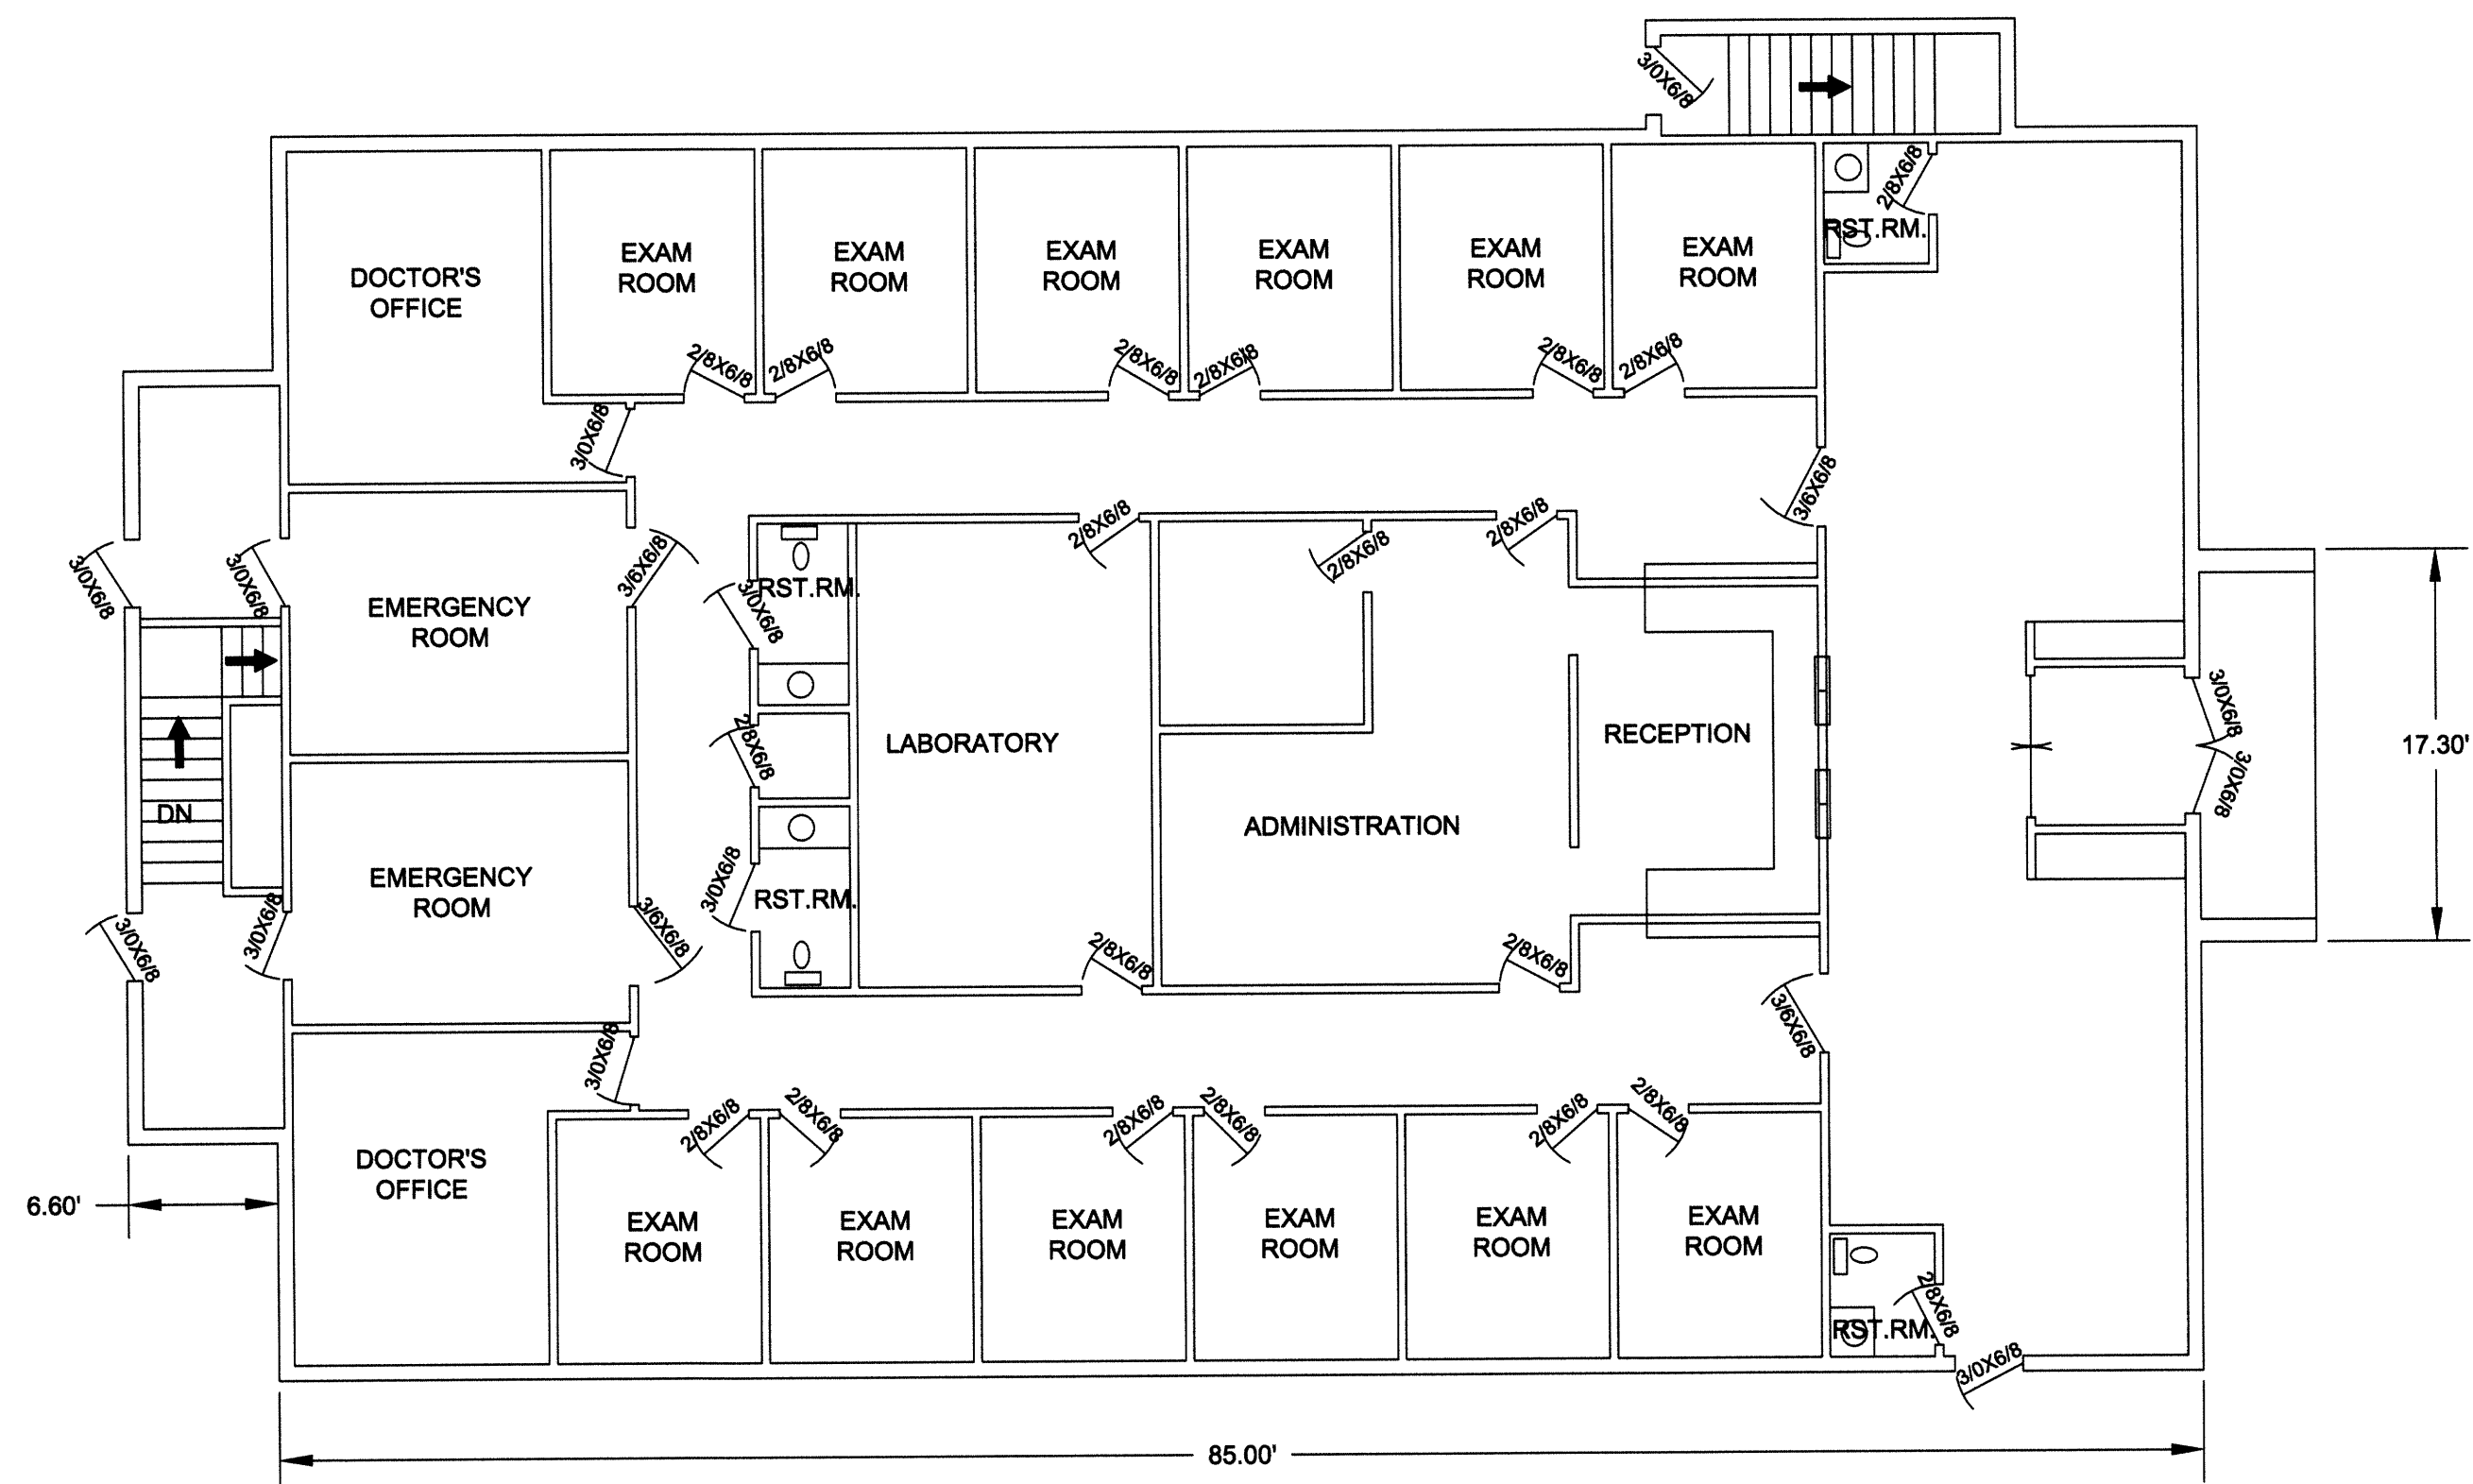


UNIT ONE FLOOR PLAN

1/8" = 1'

STEGALL MEDICAL AND PROFESSIONAL COMPLEX CONDOMINIUM

An Expandable Condominium

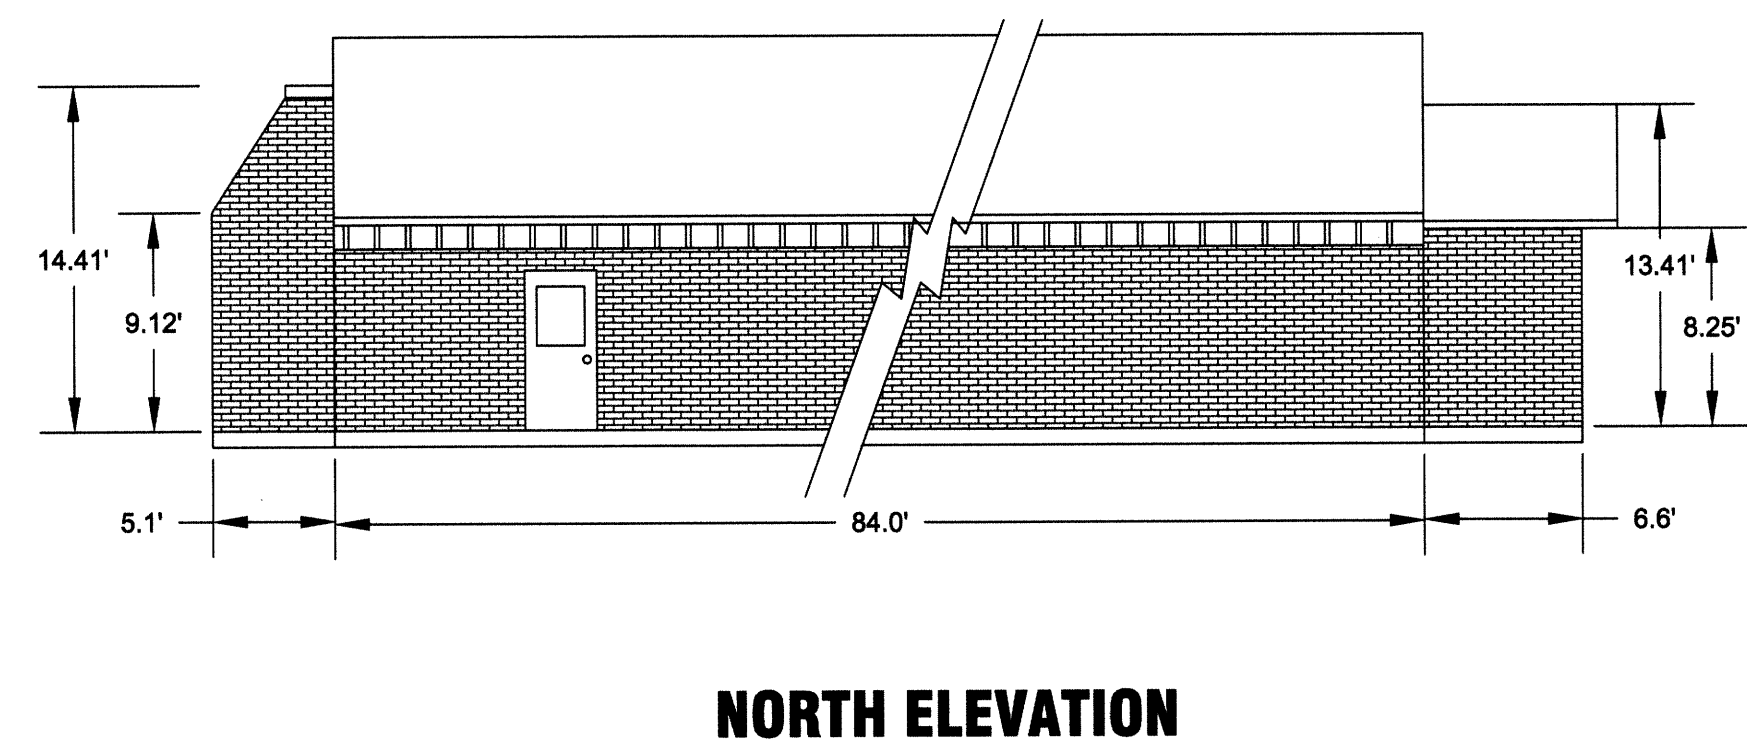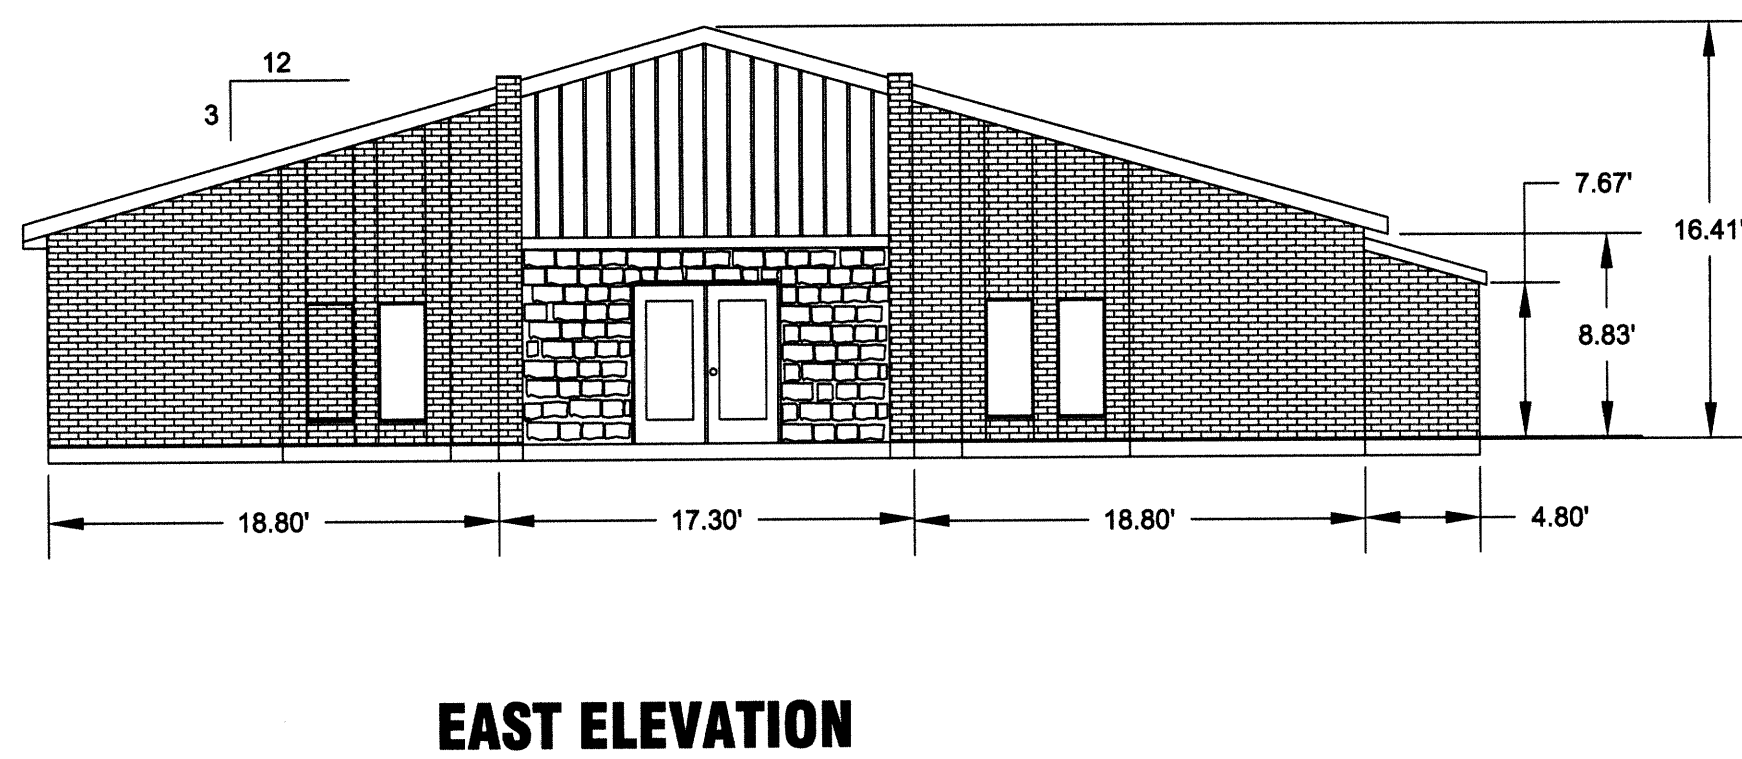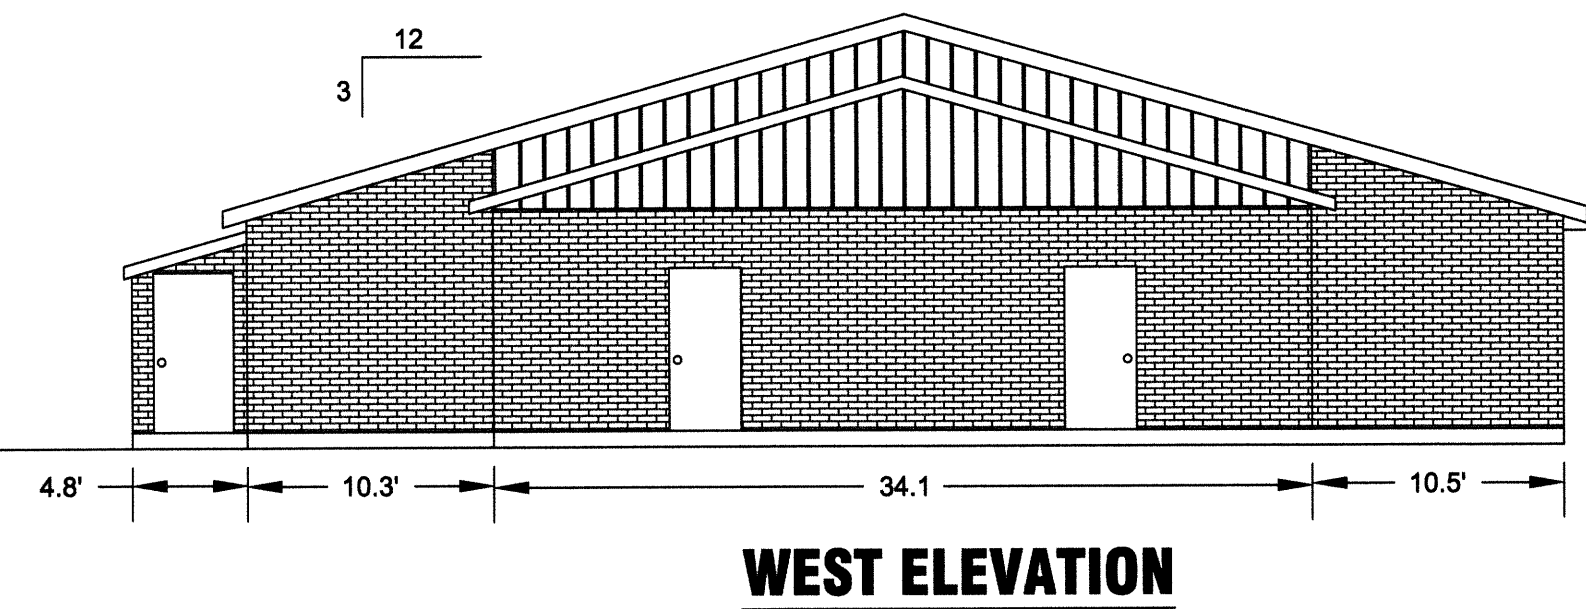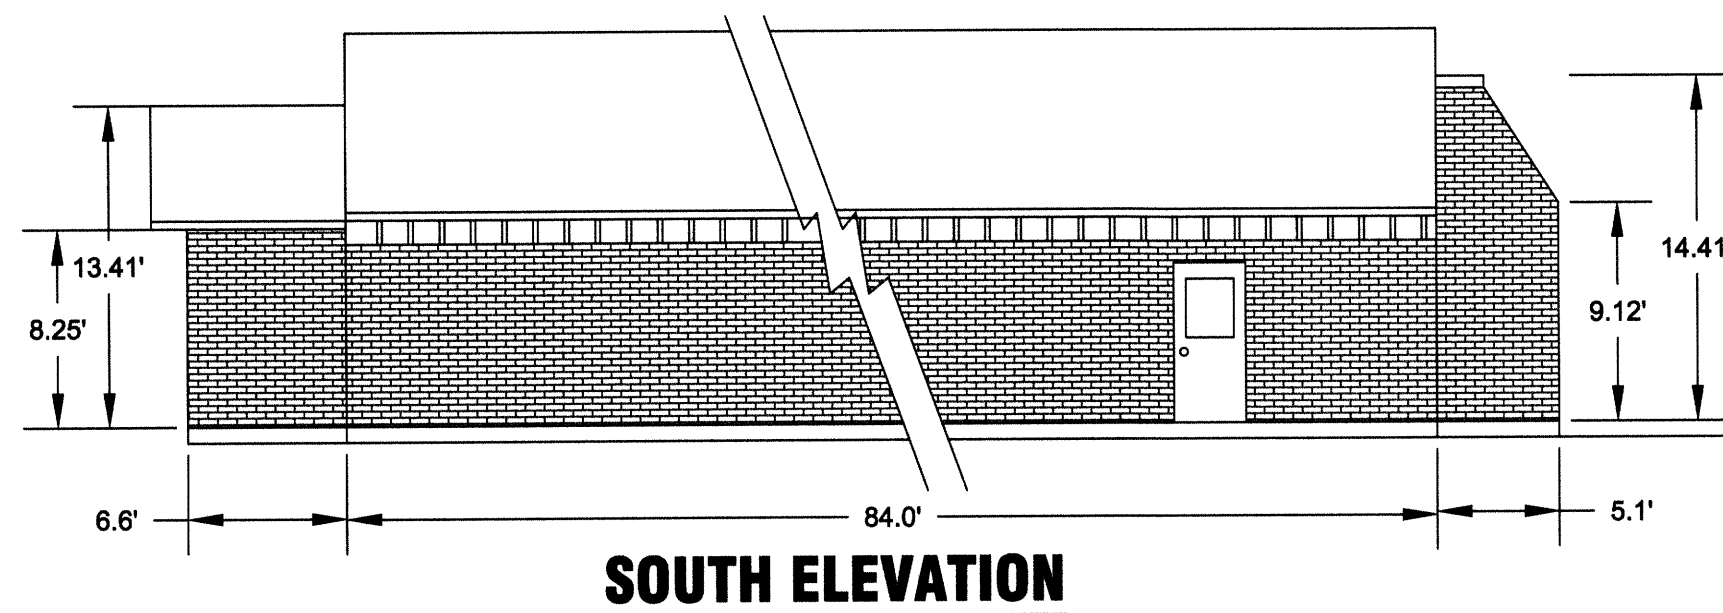


UNIT ONE ELEVATIONS

1/8" = 1'


STEGALL MEDICAL AND PROFESSIONAL COMPLEX CONDOMINIUM

An Expandable Condominium

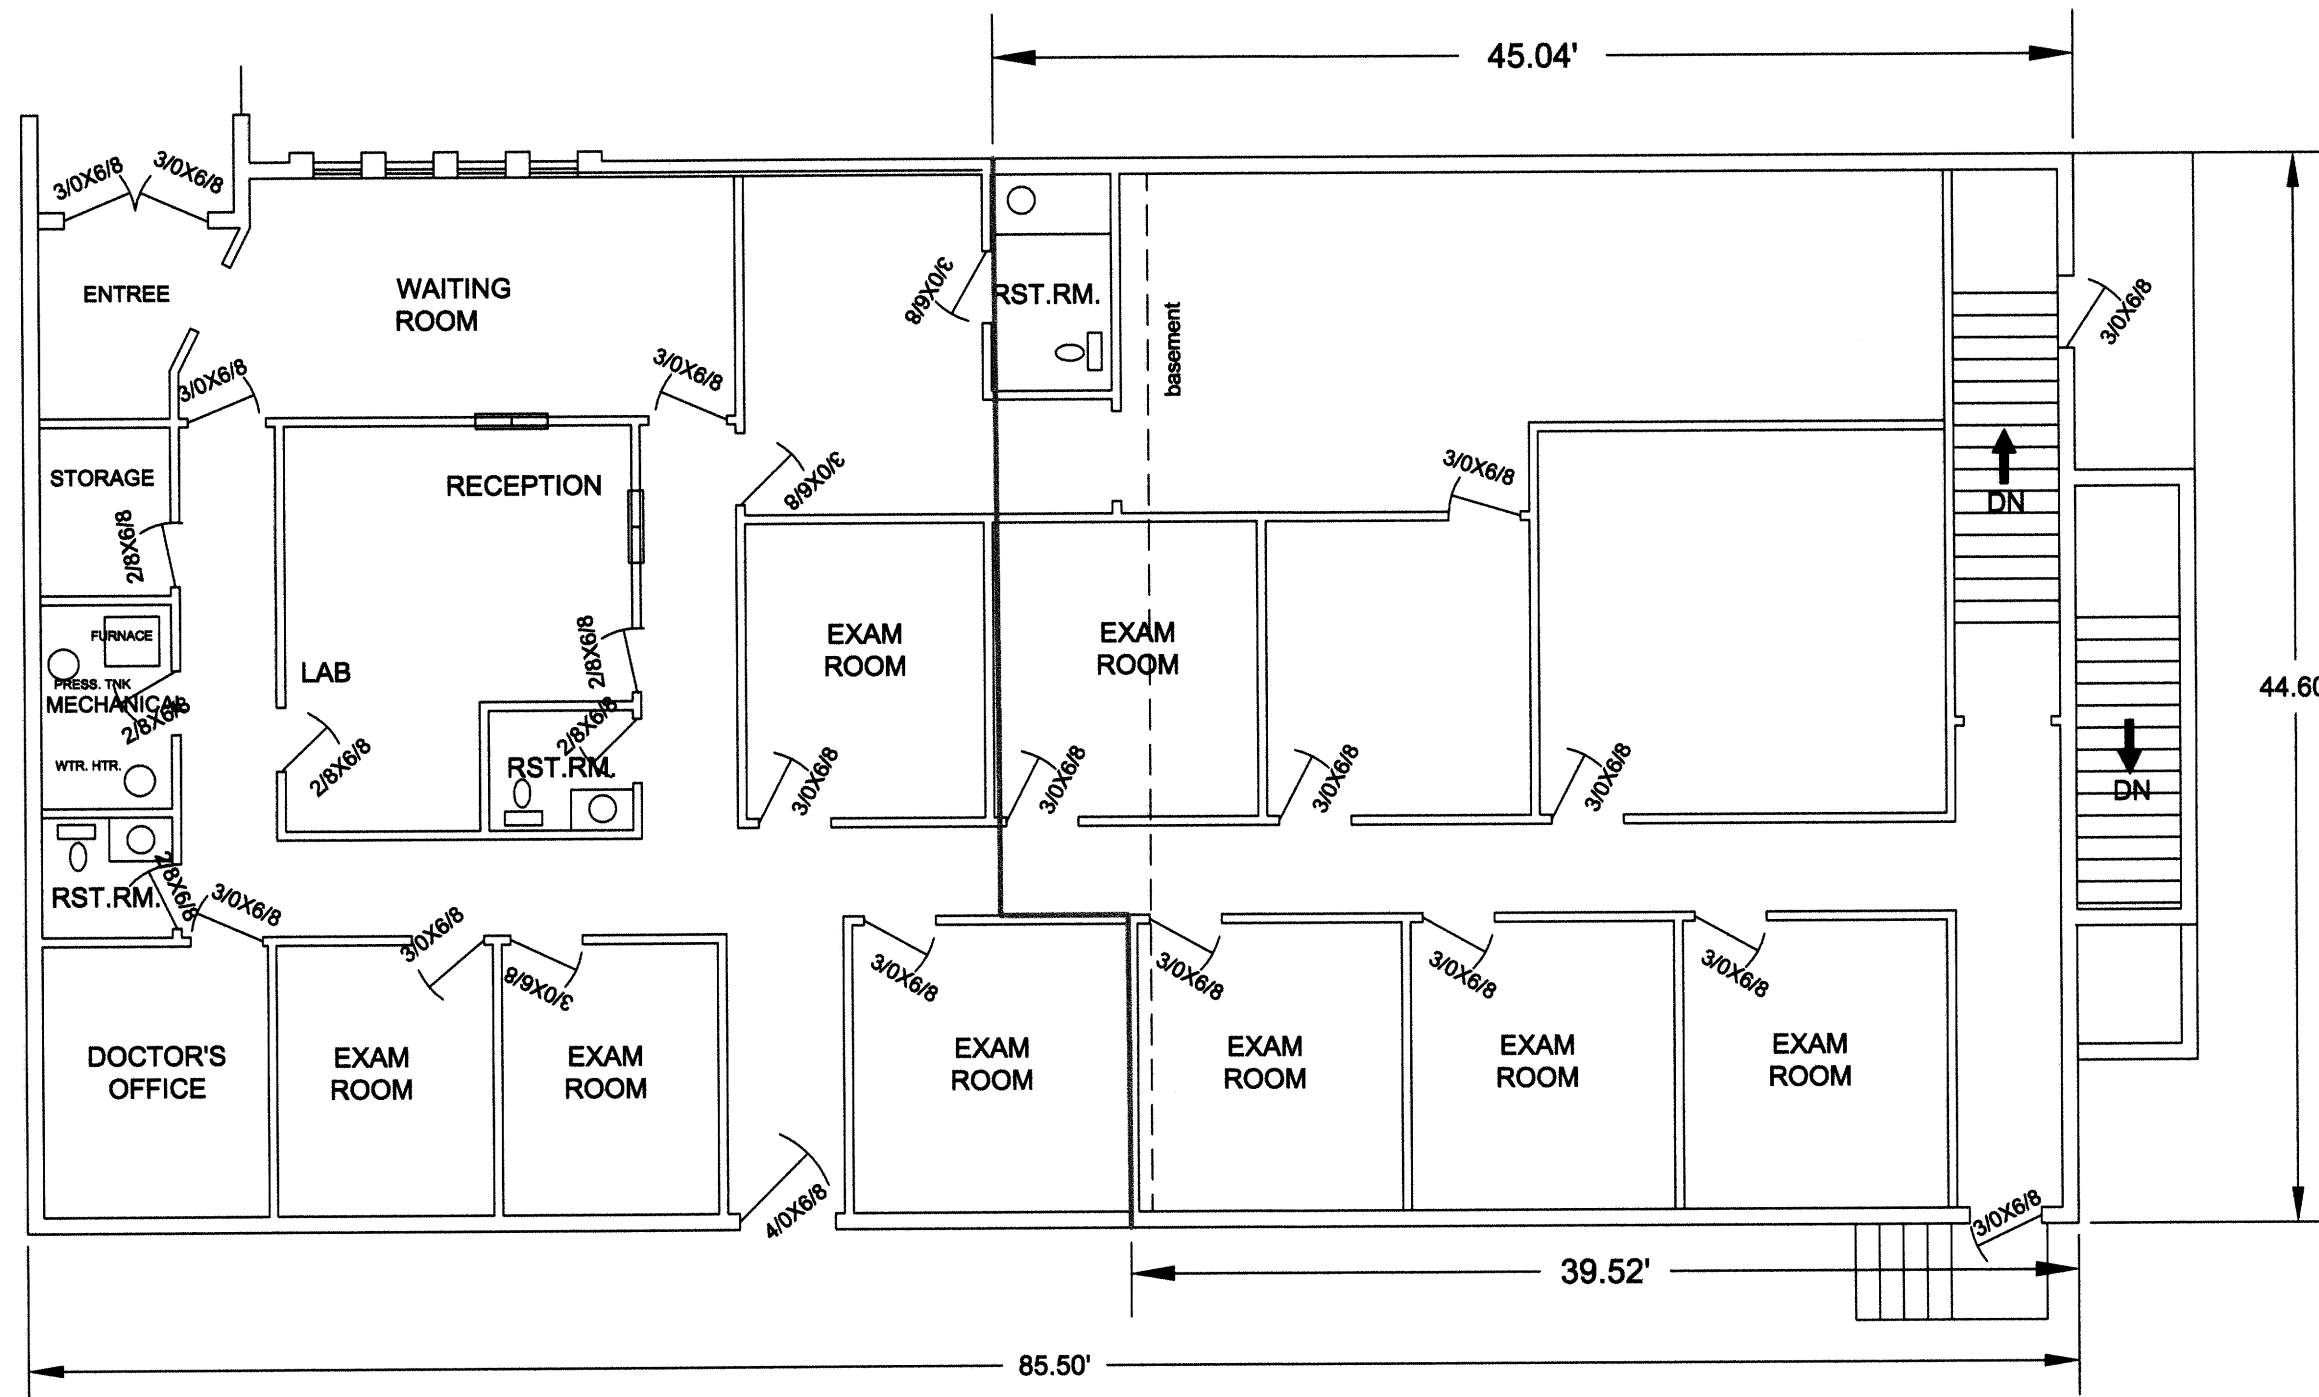

UNIT TWO FLOOR PLAN



UNIT THREE FLOOR PLAN

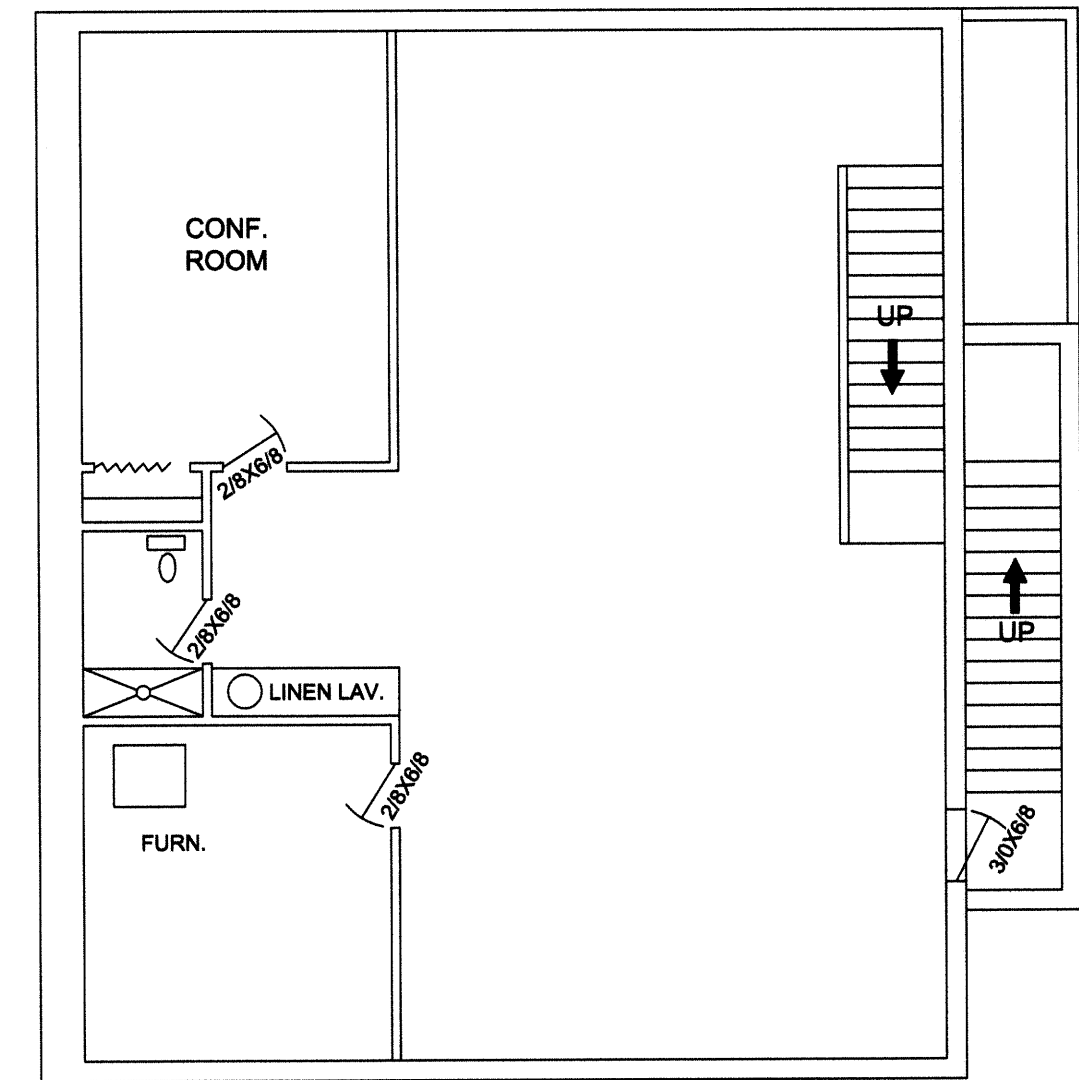


BASEMENT (UNIT THREE)

1/8" = 1'


**STEGALL MEDICAL AND PROFESSIONAL
COMPLEX CONDOMINIUM**
An Expandable Condominium

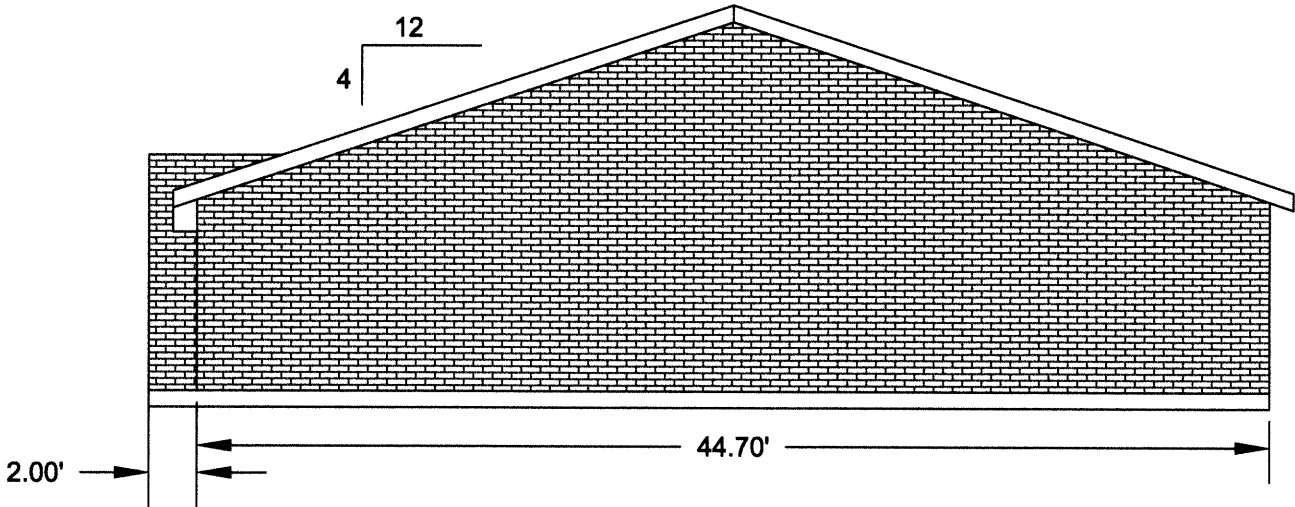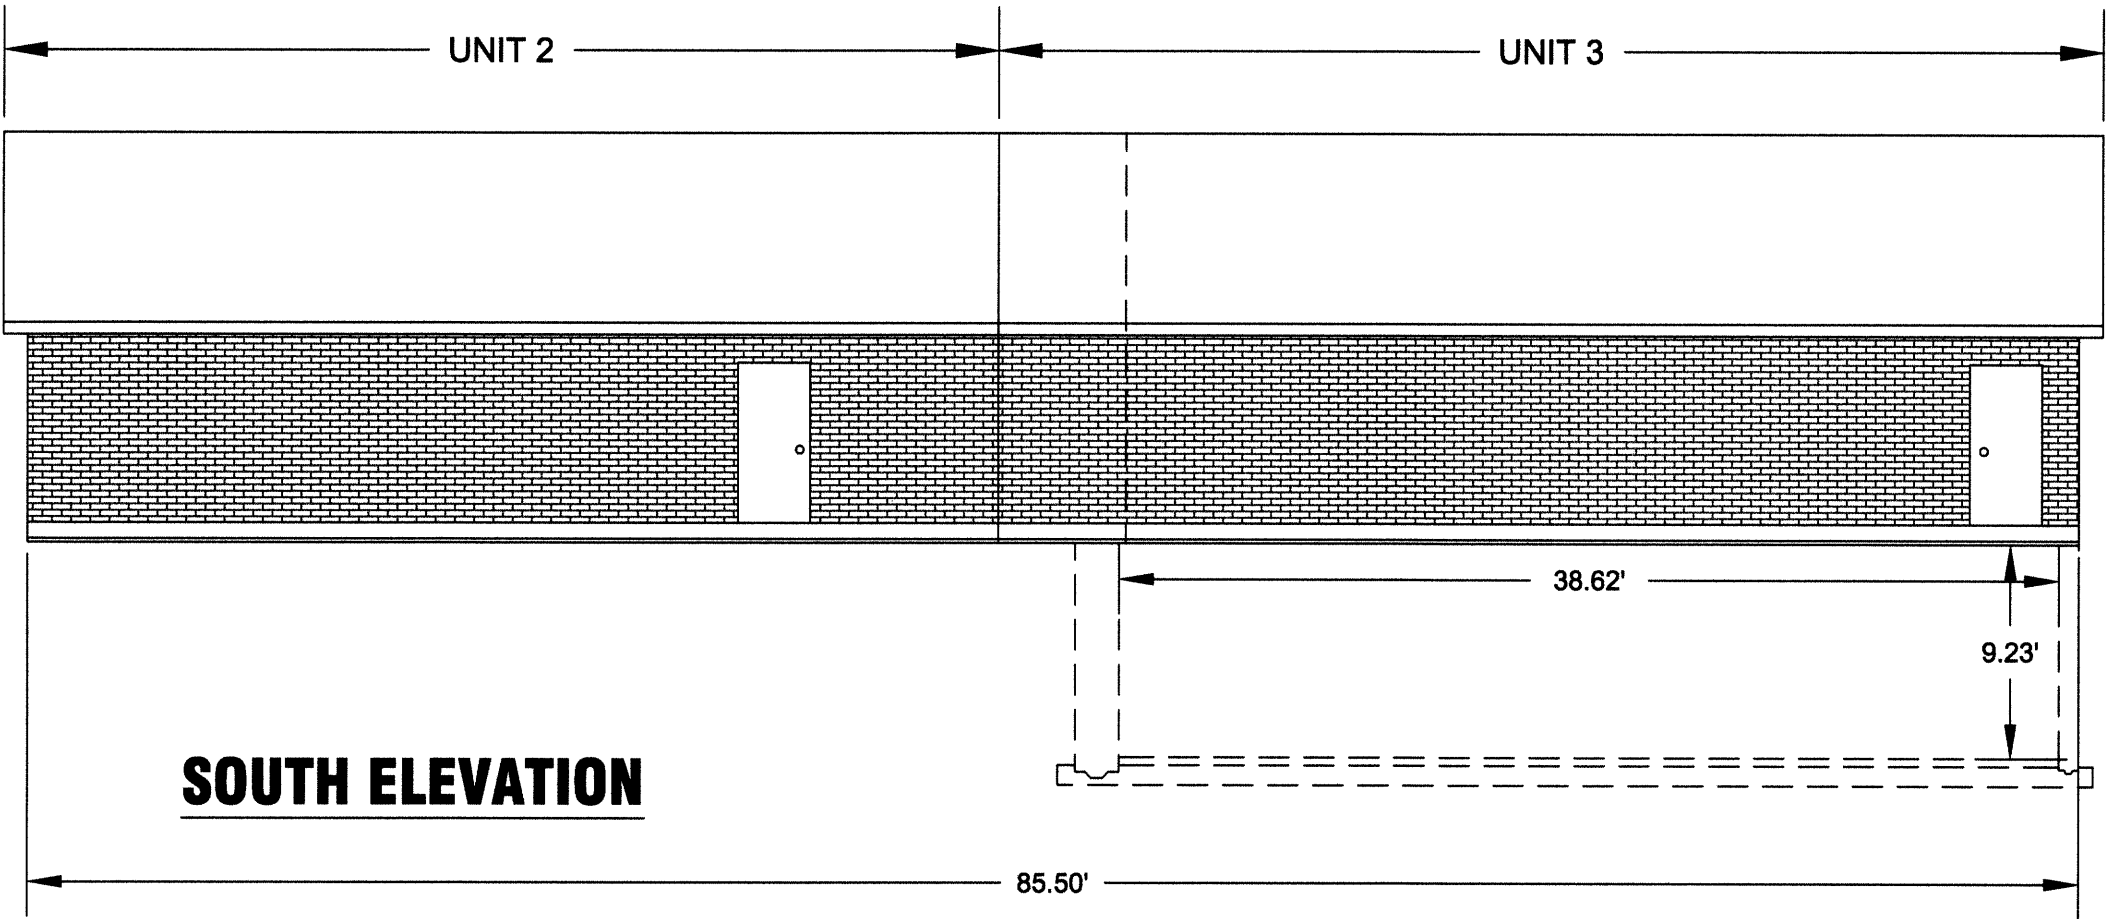

WEST ELEVATION

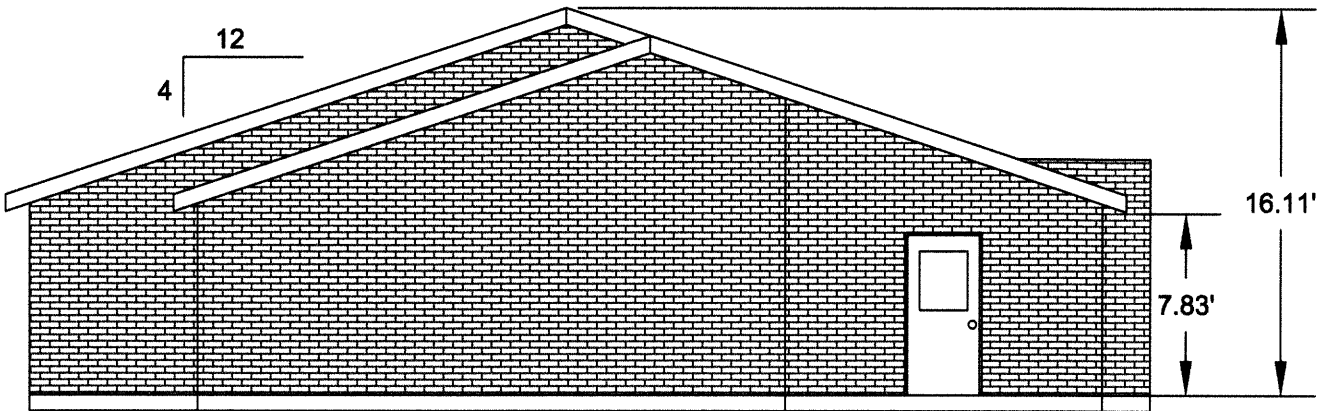

EAST ELEVATION

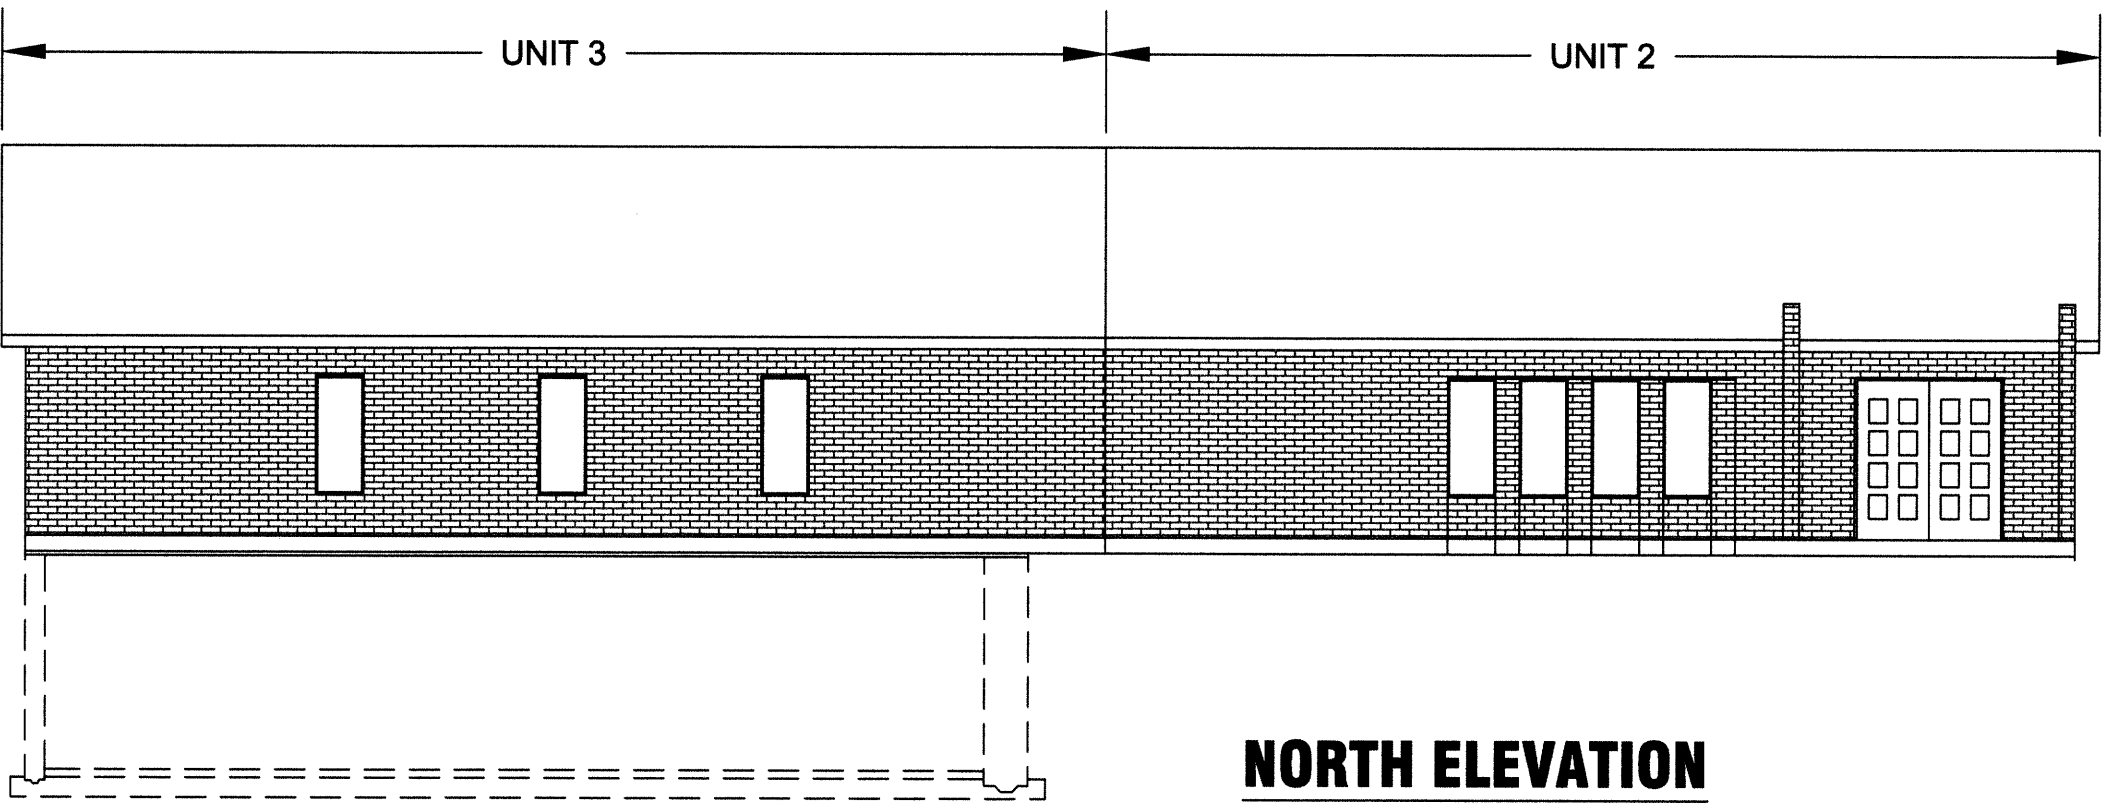

NORTH ELEVATION

UNIT TWO & THREE ELEVATIONS

1/8" = 1'