



SCALE OF MILES

0 10 20

SCALE OF KILOMETERS

0 10 20

DRAWN BY DAN A. QUINCY 1980

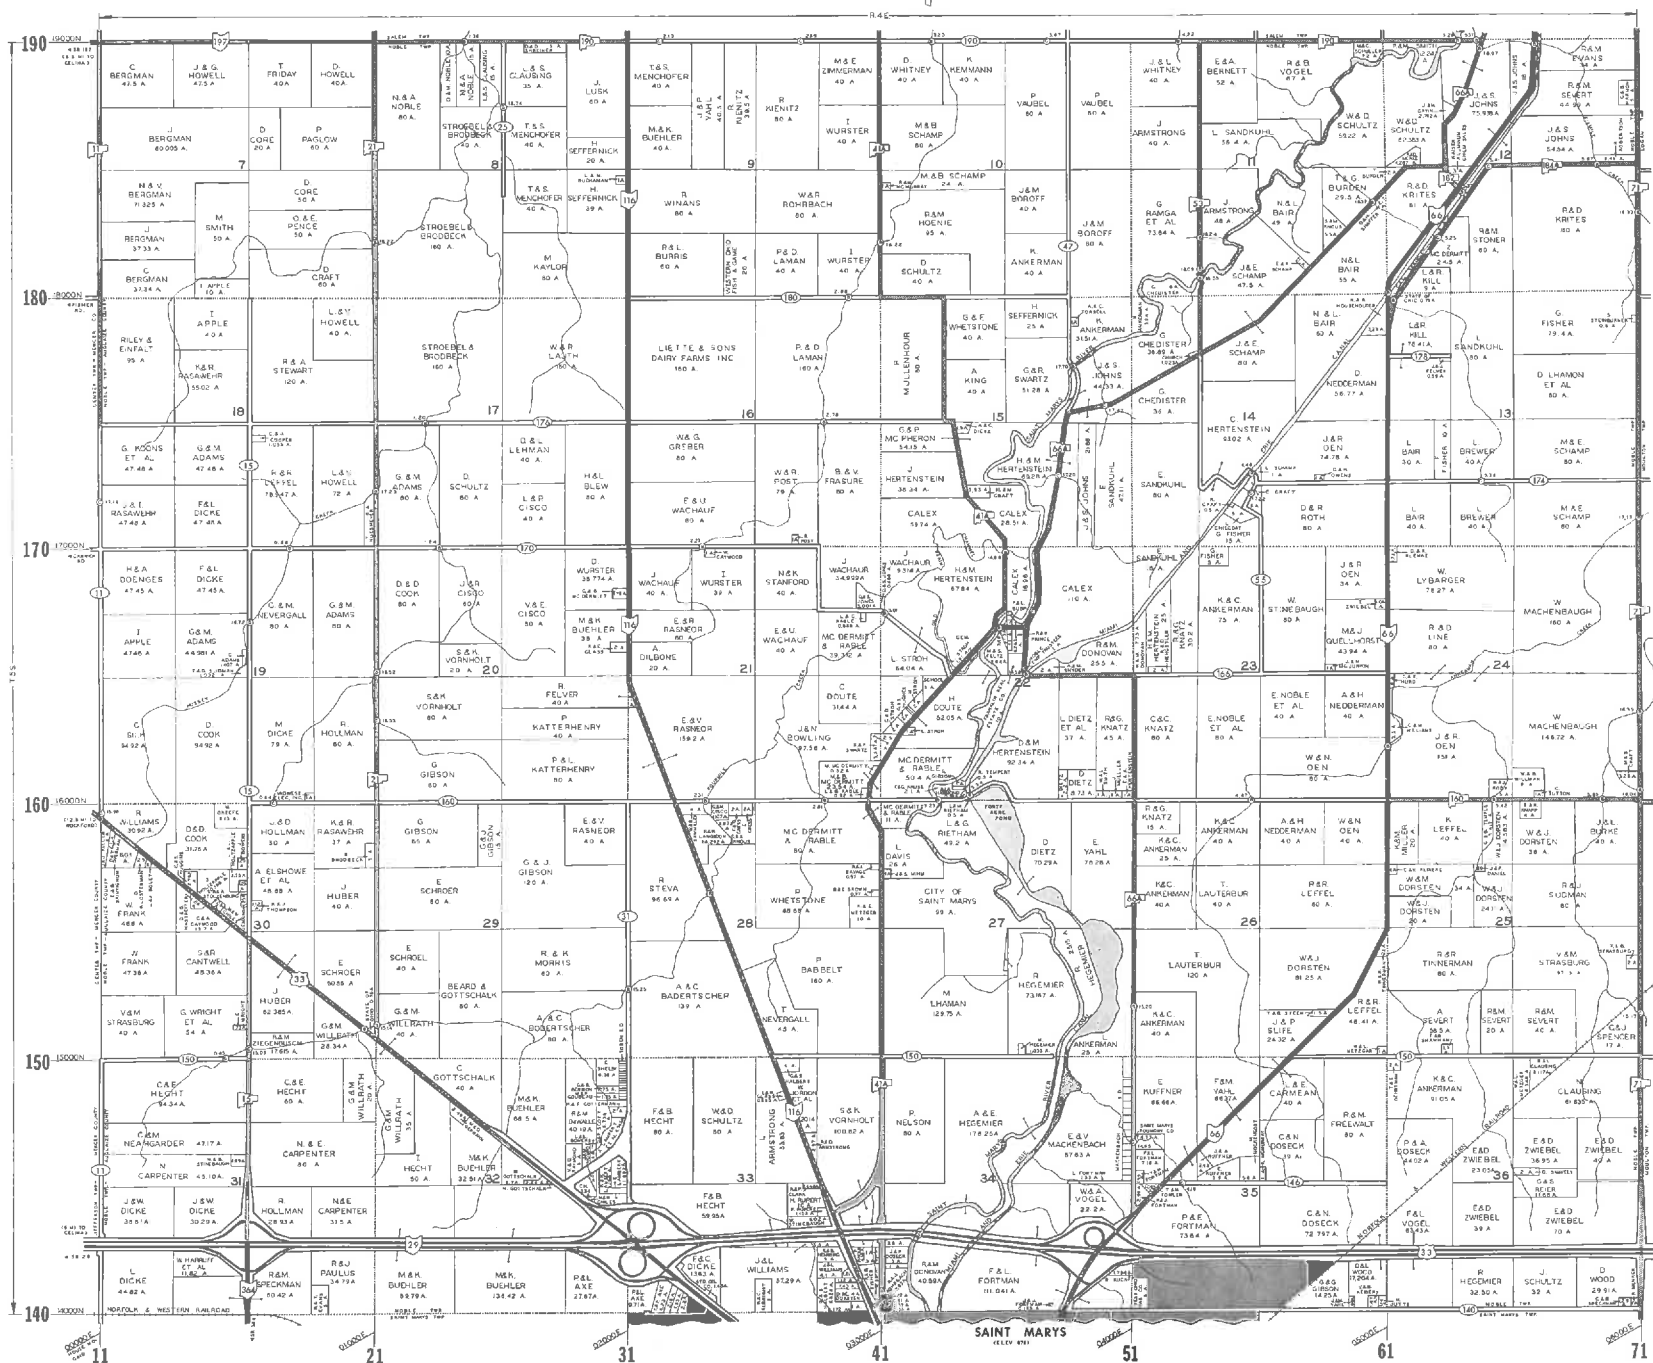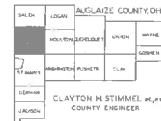

*Larry Reid 10/11/82*

County Commissioners' Office  
Auglaize County, Ohio  
October 5th, 1982

The Board of County Commissioners met this day in regular session with the following members present:

Paul F. Reinhart                      Sara Jane Kern                      Wilbur B. Jauert

Miss Kern made the motion that the following be adopted:

RESOLUTION OF COUNTY COMMISSIONERS SETTING DATE FOR HEARING

A petition for the annexation of certain territory in Noble Township, containing 1.39 acres, with Kenneth E. Hitchen named as agent, having been filed with the board, praying that the following described territory be annexed to the City of St. Marys.

Situated in the Township of Noble, County of Auglaize and State of Ohio, to-wit:

The following described tract of land is part of the West 1/2 of the South 1/2 of the Southwest 1/4 of the Southwest 1/4 of Section 34, Noble Township, Town 5 South, Range 4 East, with reference to the First Principal Meridian, Auglaize County, Ohio, and is more particularly described as follows: The place of beginning is the section stone at the Southwest corner of Section 34, Noble Township thence North 1° 30' East along the centerline of the St. Marys River Road a distance of 315.00 feet to a P-K Nail; thence South 88° 17' East a distance of 191.92 feet to an iron pipe; thence South 1° 30' West a distance of 315.00 feet to an iron pipe in the South line of Section 34; thence North 88° 17' West a distance of 191.92 feet to the section stone which was the place of beginning. The above tract contains 1.39 acres including 0.18 acre dedicated to the use of the public for highway purposes.

and in consideration thereof, the board finds that it contains the signatures of a majority of the adult freeholders residing in the territory sought to be annexed; that the clerk has caused the petition to be entered upon the record of proceedings of the board and has filed a copy of the petition with Vernon Doenges, Auglaize County Auditor; and that a hearing should be had thereon in accordance with the law.

It is therefore ordered that a hearing on the annexation of the above-described territory be held at 10 a. m., on the 9th day of December, 1982, at the Auglaize County Commissioners Office, Basement Auglaize County Courthouse, South Willipie Street, Wapakoneta, Ohio 45895.

It is further ordered that the agent of petitioners be notified hereof and that he give notice of said hearing in accordance with law.

Mr. Jauert seconded the motion and the roll being called on its adoption - the resulted are as follows:


Mr. Reinhart    yes;                      Miss Kern    yes;                      Mr. Jauert    yes.

cc: Noble Township Trustees  
Kenneth Hitchen, Agent  
City of St. Marys  
✓ County Engineer




1:330'

SEC 34  
T5S R4E  
NOBLE  
TWP.

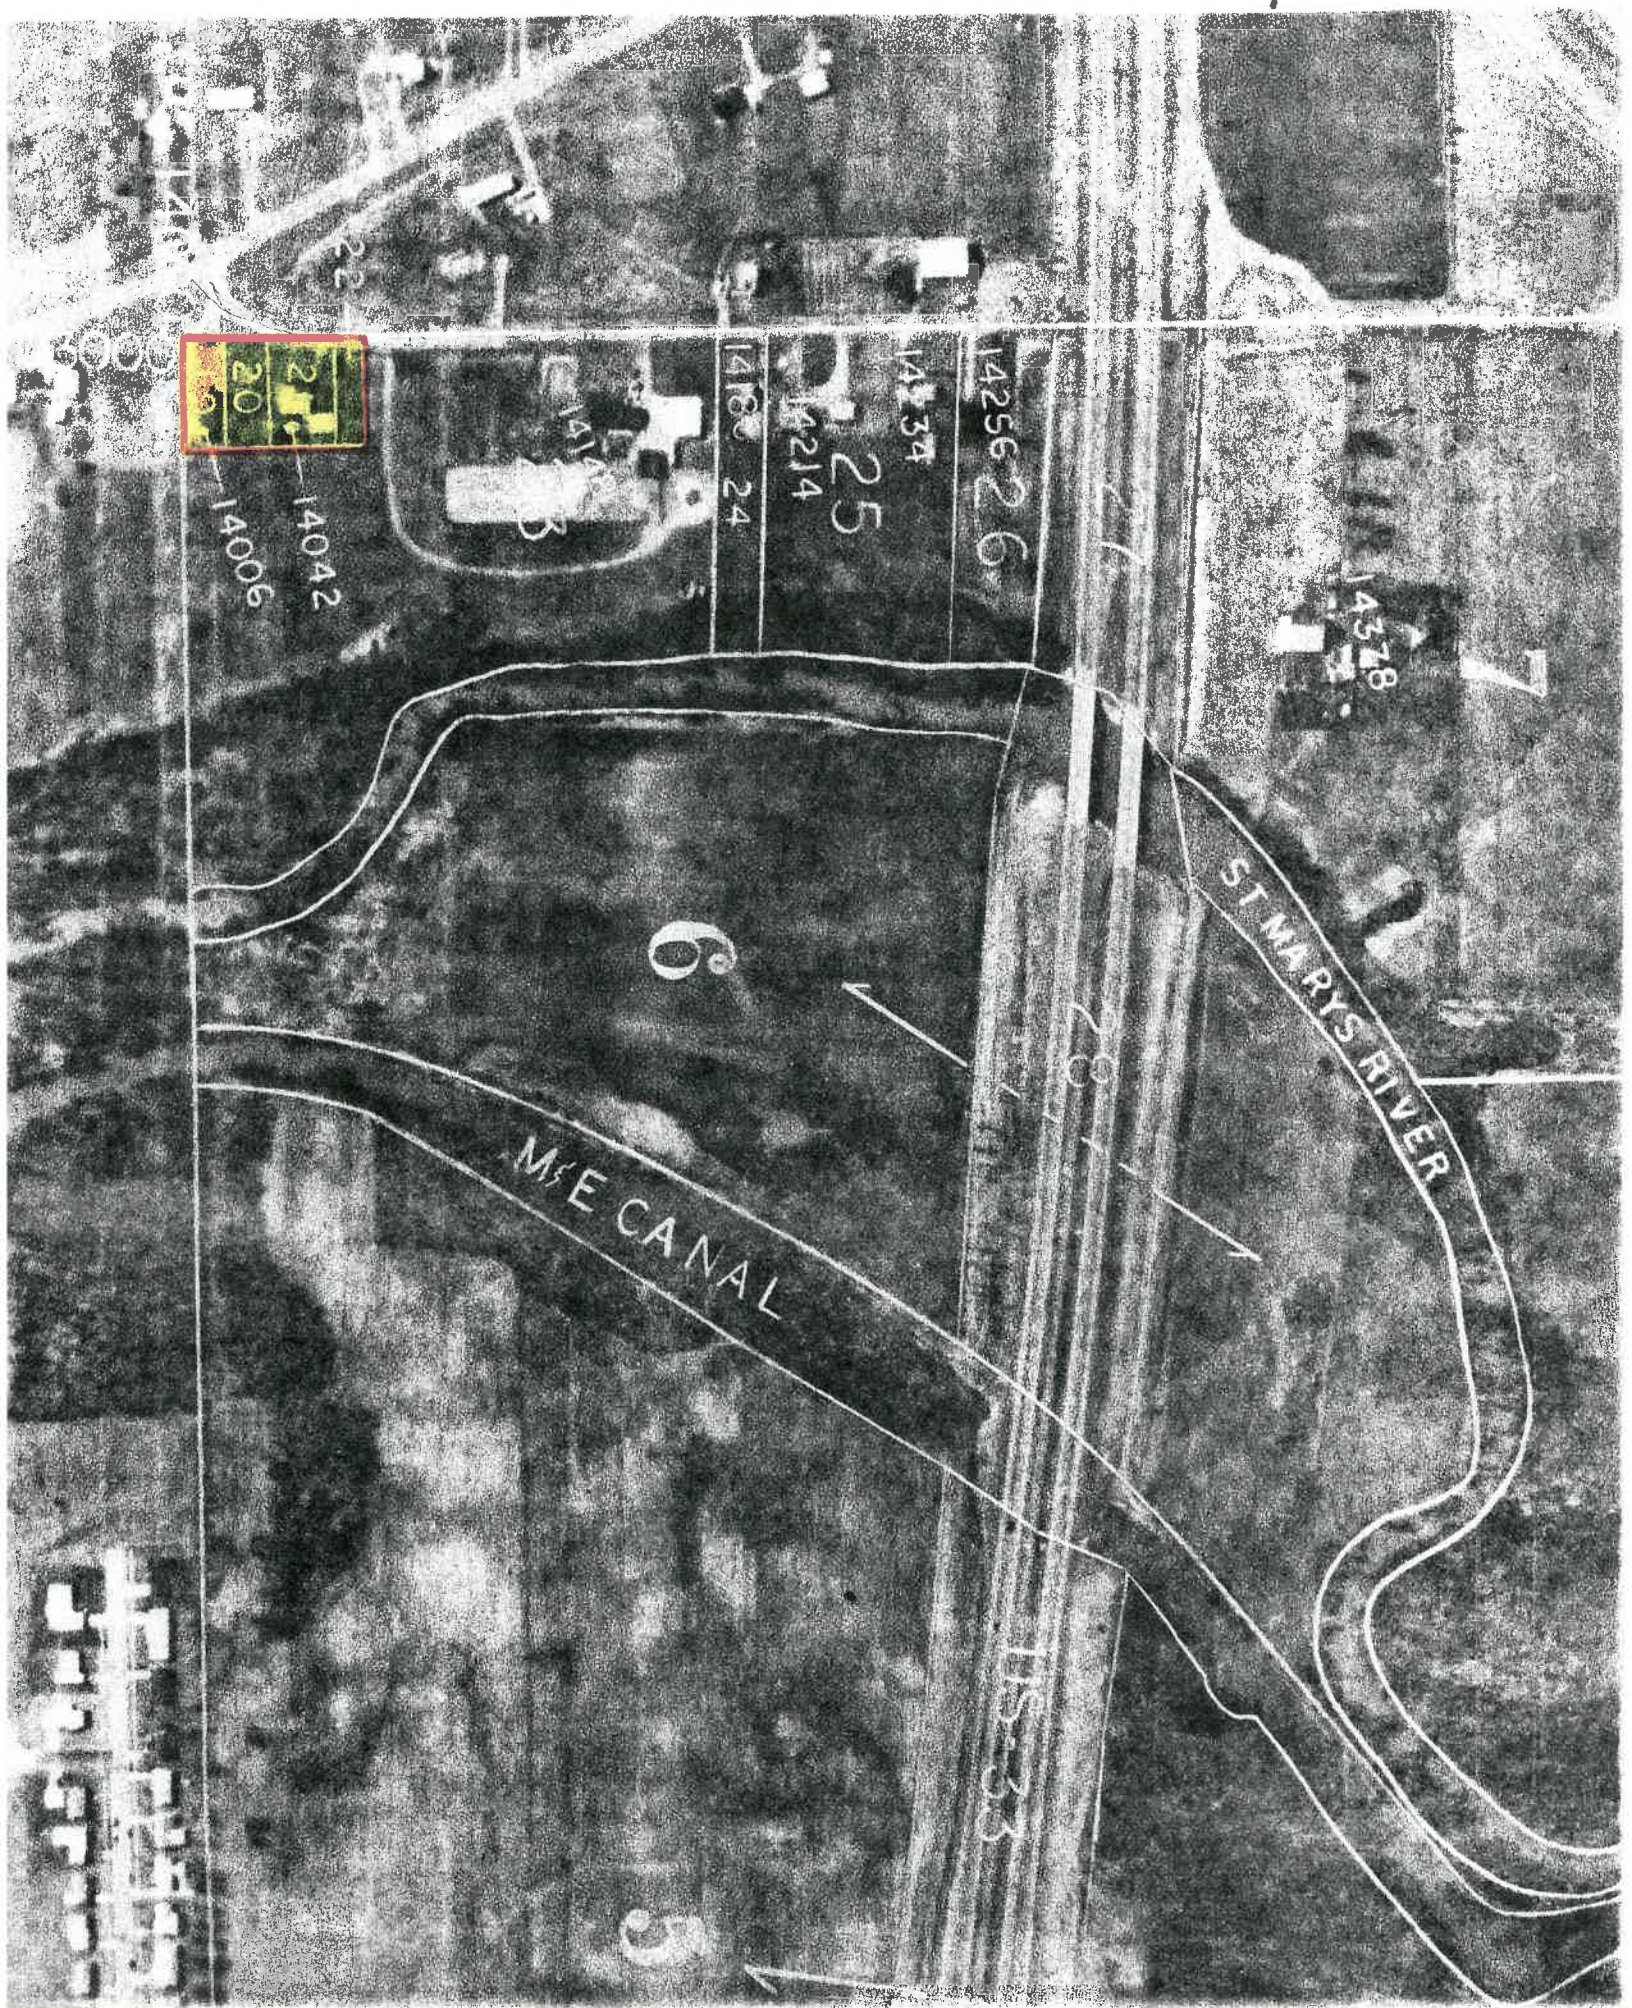



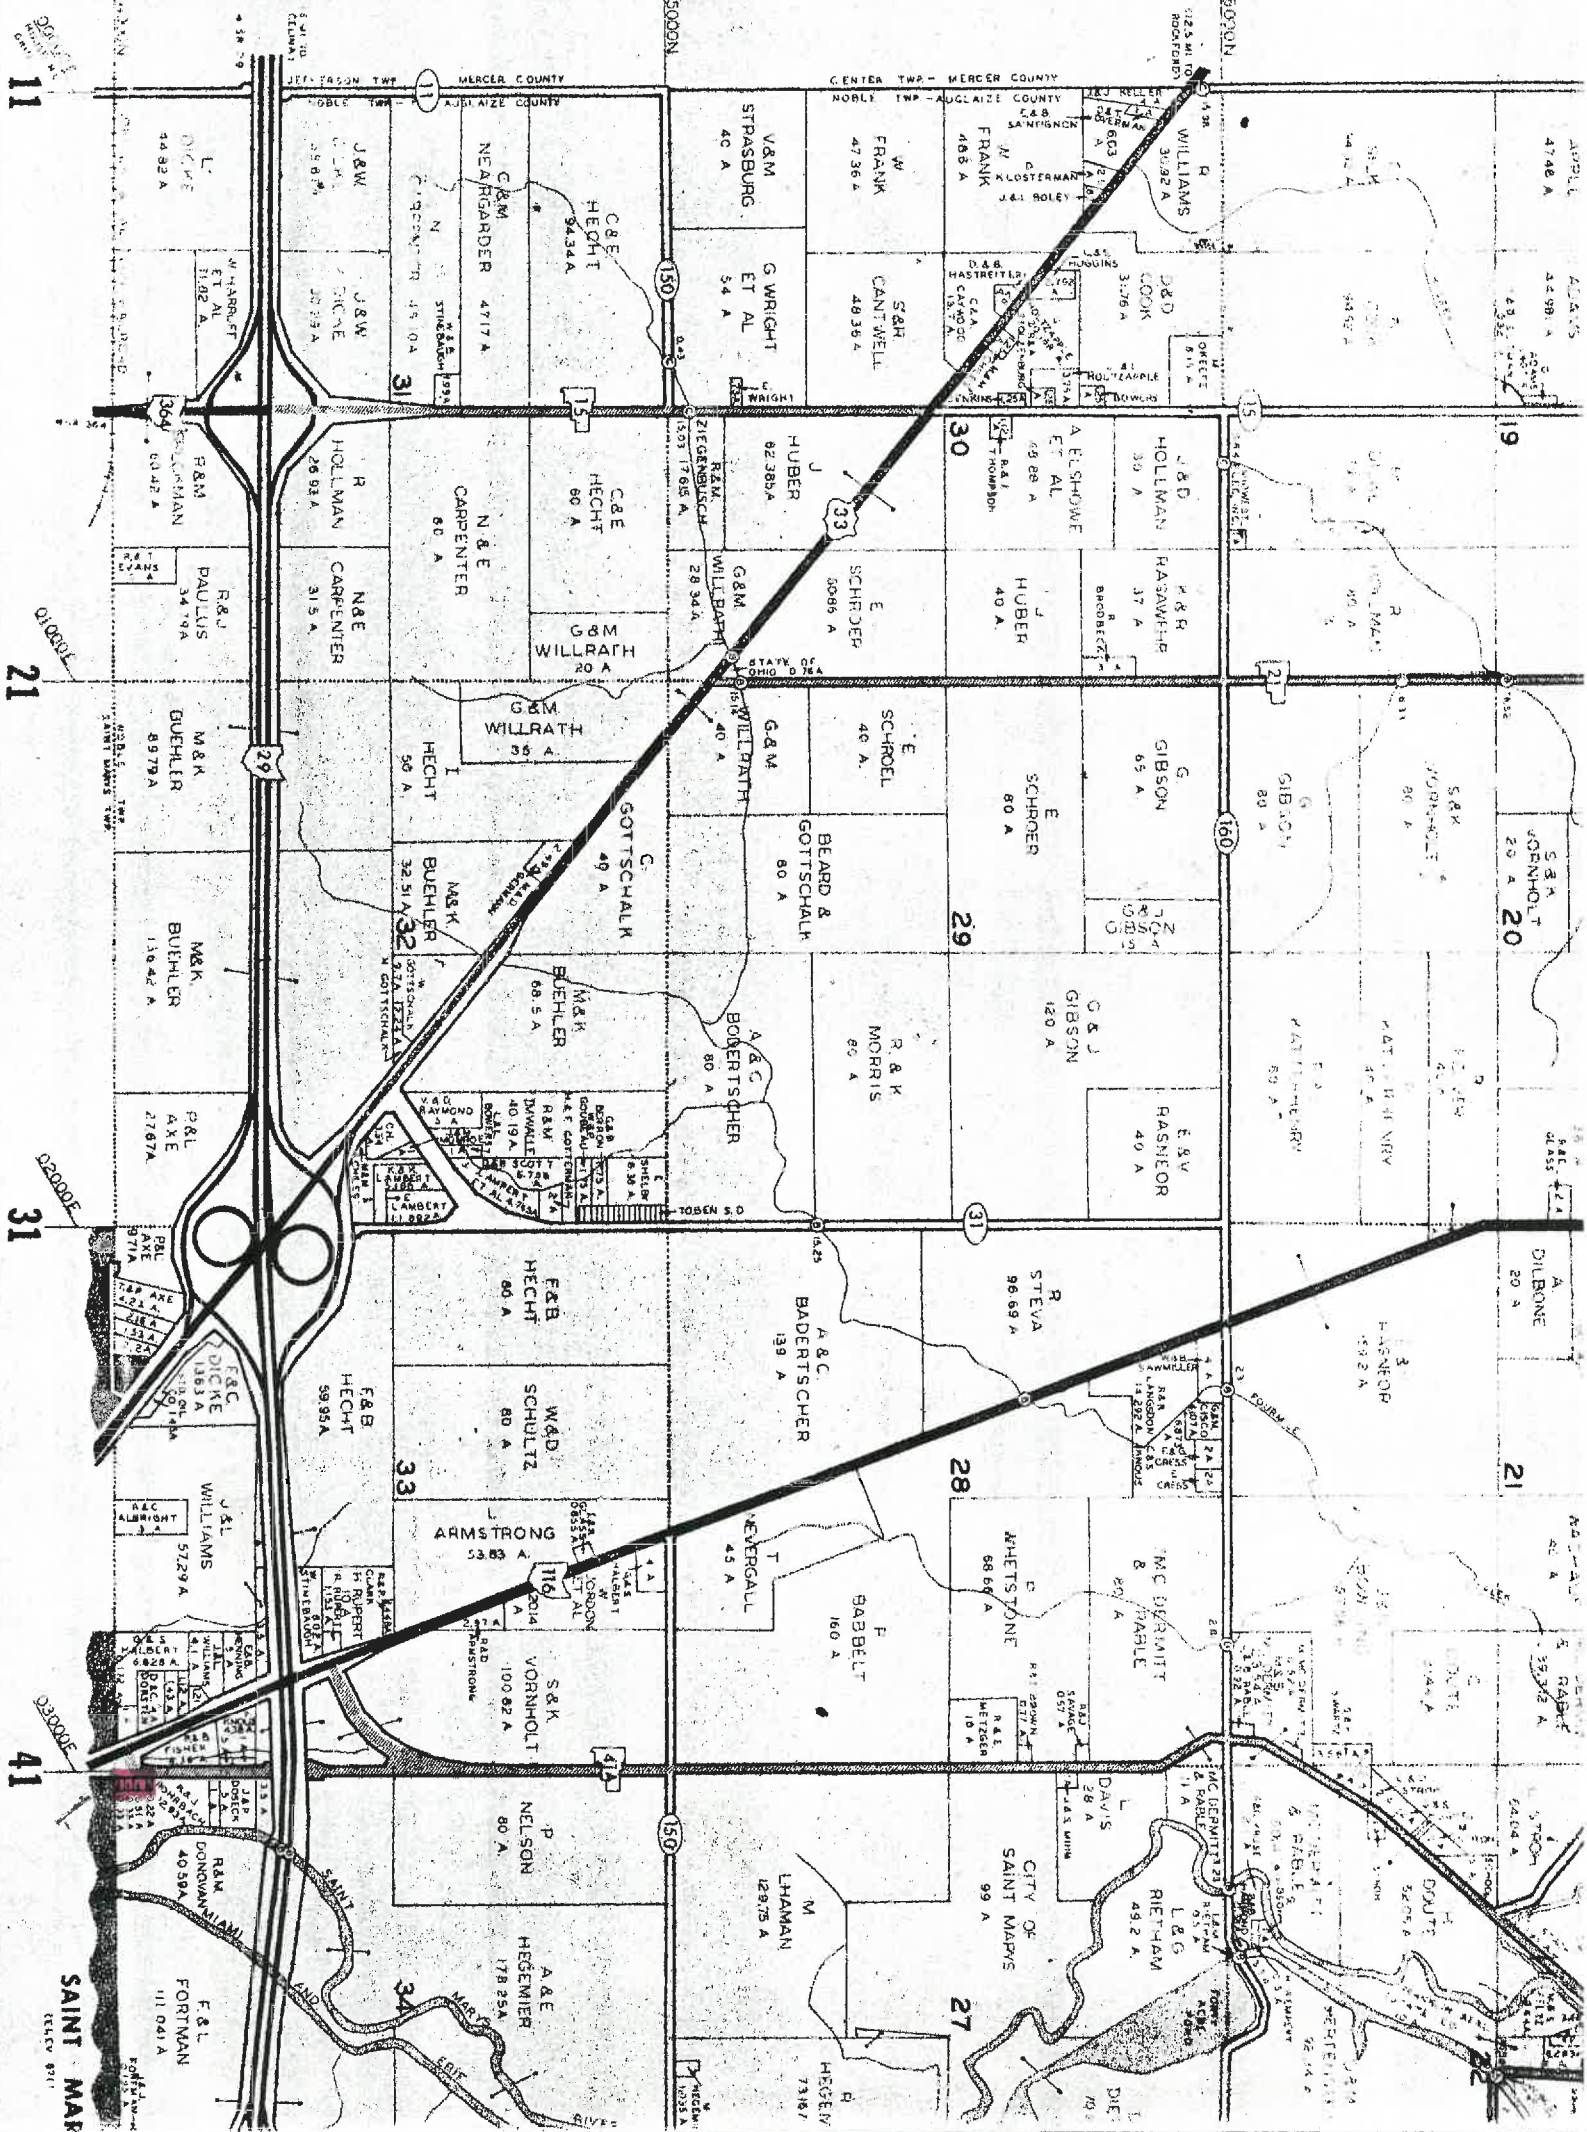

ANNEXATION TO ST. MARYS  
PET. OCT. 5, 1982


DRAWG. LLM-9-7-82  
[NO ORIGINAL DRAWG.  
WAS SUBMITTED WITH  
PETITION.]

1" = 60'



SEC. 33

SEC. 34

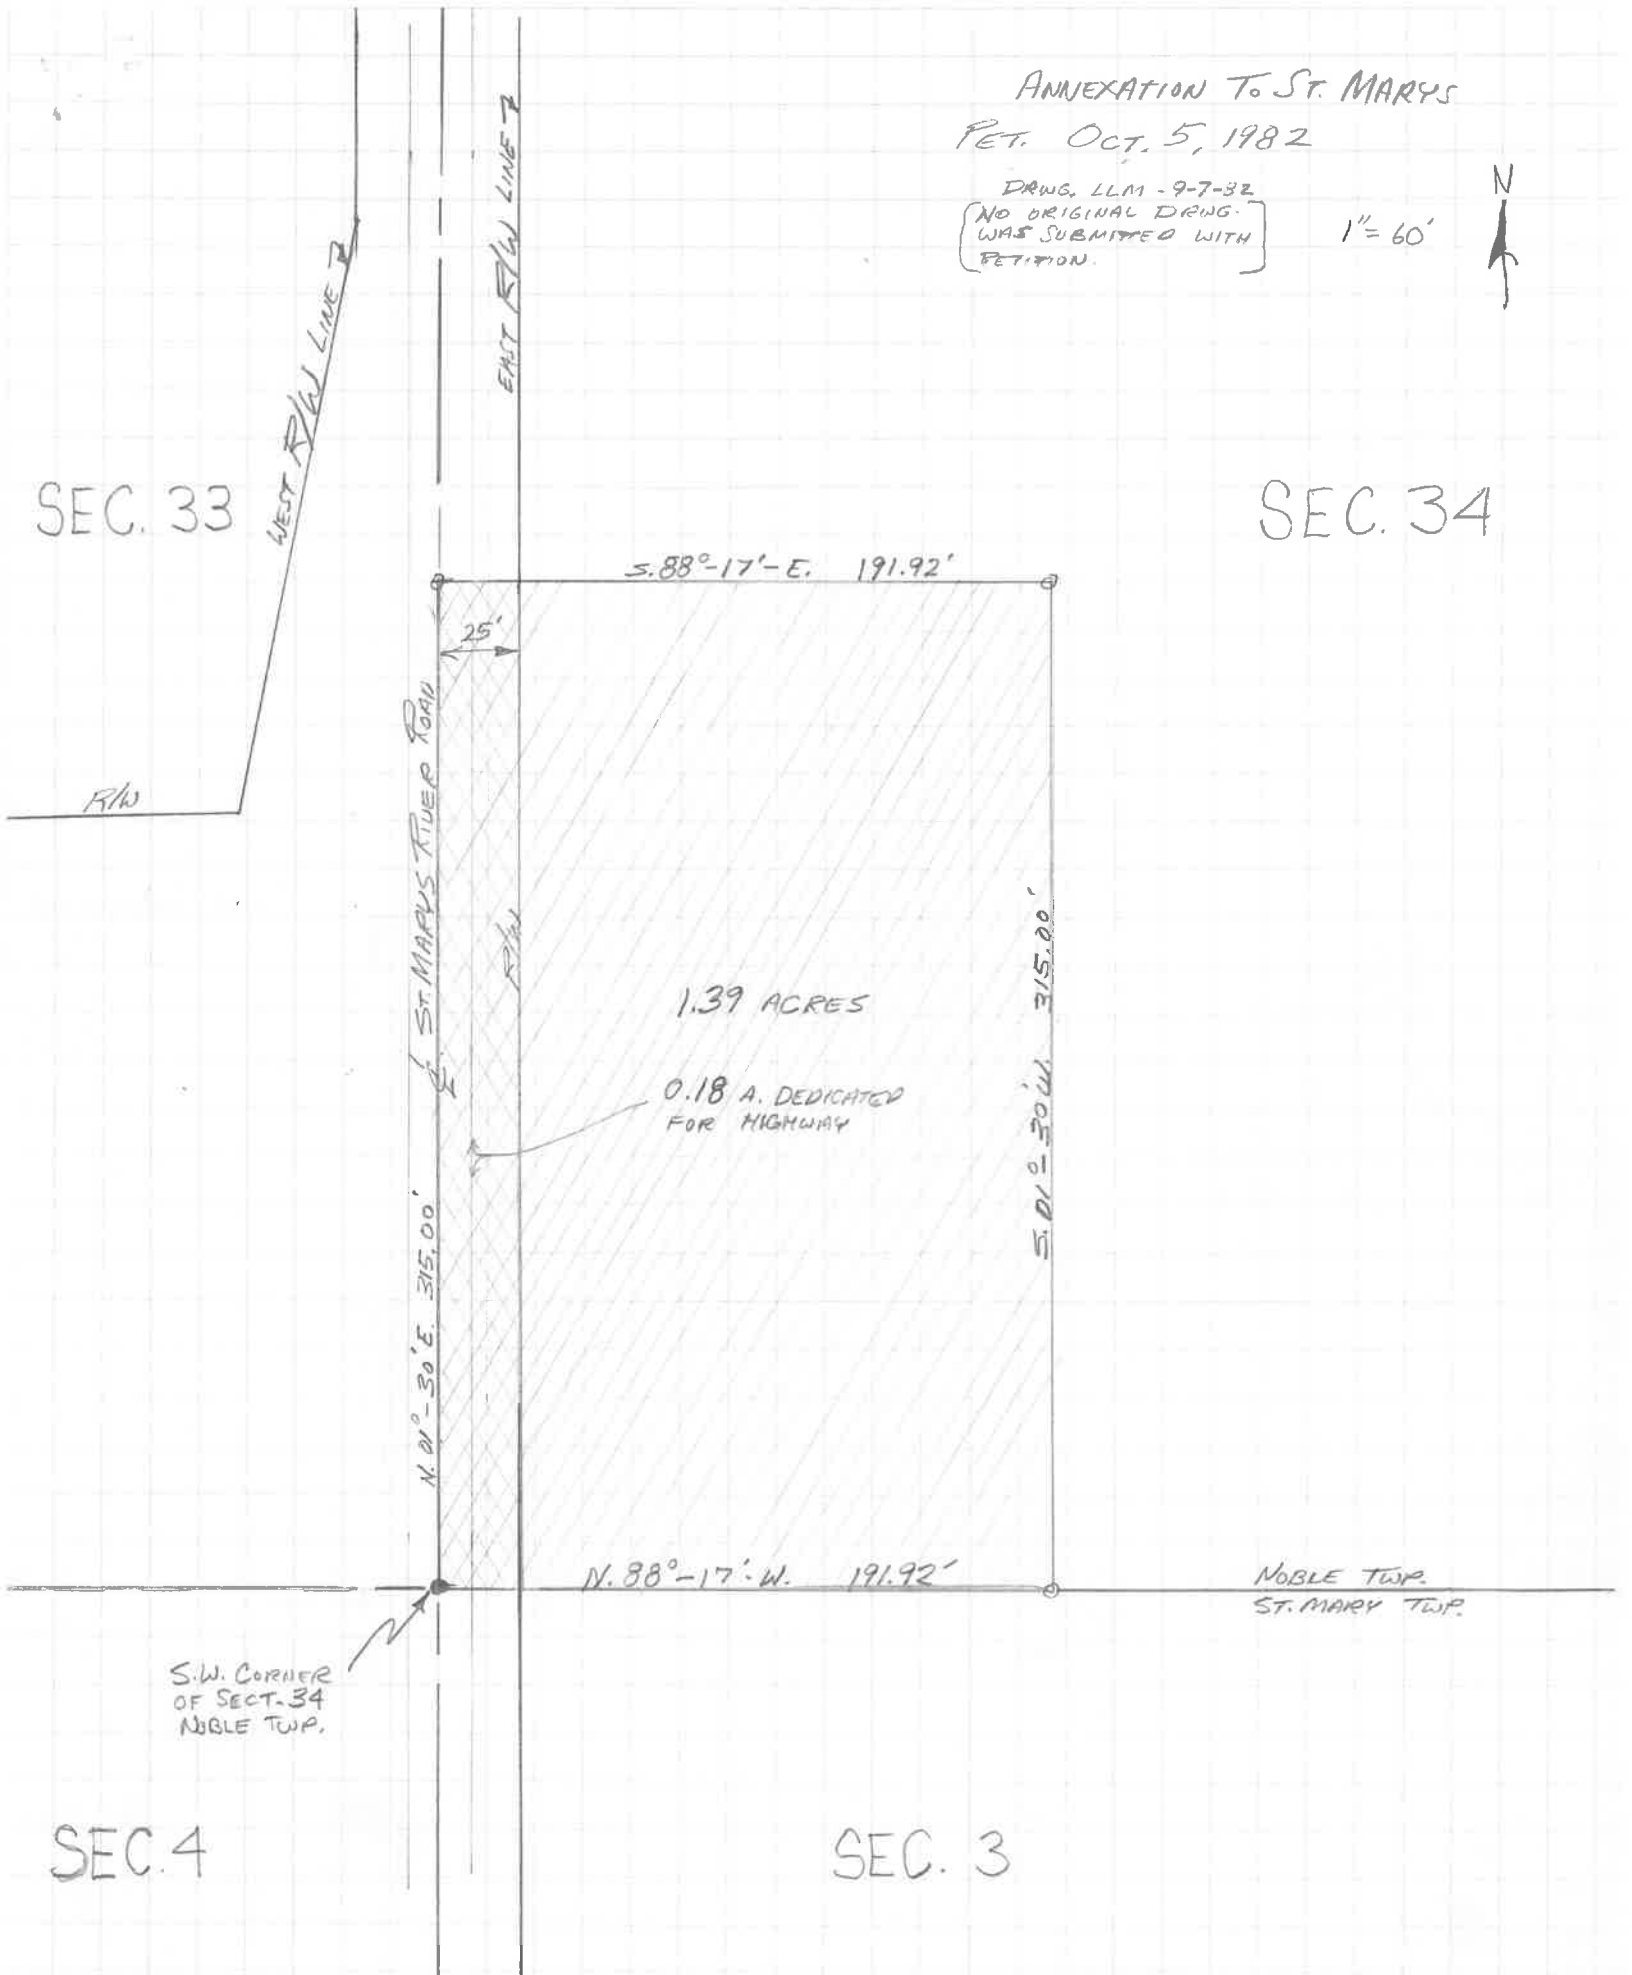



AUGLAIZE COUNTY  
ENGINEERING DEPARTMENT



P. O. BOX 178  
1014 SOUTH BLACKHOOF STREET  
WAPAKONETA, OHIO 45895  
TELEPHONE (419) 738-3218  
738-2713

*Clayton H. Stimmel*  
COUNTY ENGINEER

Board of County Commissioners  
Auglaize County Court House  
Wapakoneta, Ohio 45895

Dec. 8, 1982

Dear Commissioners,

In regards to the annexation to the City of St. Marys from Noble Twp. section 34 submitted by Kenneth Hitchon October 5th, 1982 and do for hearing December 9th, 1982.

According to County Standards a survey must have an area of closure of not less than one foot of error in 10,000 feet. Having checked the closure of the above described tract, it was found to be a good survey and within the County Standards.

*Larry McLean*  
Larry McLean  
Design/Drafting  
Aug. Co. Engr. Office

For Carry to  
follow thru on

County Commissioners' Office  
Auglaize County, Ohio  
December 9th, 1982

The Board of County Commissioners met this day in special session with the following members present:

Paul F. Reinhart

Sara Jane Kern

Wilbur B. Jauert

Mr. Jauert made the motion that the following be adopted:

R E S O L U T I O N

WHEREAS, this being the date set in its order of October 5, 1982 to hold a hearing on the annexation of lands to the City of St. Marys, Ohio per the original petition filed with this Board and recorded in the Commissioners' Journal #70, page 174; and

WHEREAS, the proper advertisement having been made according to law, and certification of publication in connection with same filed with this office by the agent of said annexation; and

WHEREAS, Mr. George Turpin, petitioner, and Mr. Kenneth Hitchen, Agent for petitioners were present for the hearing with no opposition being given verbally or in written form;

therefore be it

RESOLVED, that the Board of County Commissioners do hereby grant the request of the petitioners to annex lands to the City of St. Marys as described in its petition filed October 5, 1982 by Agent Kenneth Hitchen; and be it further

RESOLVED, that a copy of this resolution be sent to the City of St. Marys, Mr. Hitchen, Noble Township Trustees and the County Engineer.

Miss Kern seconded the motion, and the roll being called on its adoption - the vote resulted as follows:

Mr. Reinhart yes; Miss Kern yes; Mr. Jauert yes.

cc: City of St. Marys  
Kenneth Hitchen, Agent  
Noble Township Trustees  
✓ County Engineer



Step #6

*For Larry's  
Attention*

AFFIDAVIT

I, Connie Lauth, Asst. Clerk of the Board of Auglaize County Commissioners do hereby certify that the following transactions concerning the annexation of lands to the City of St. Marys, Ohio do appear in the County Commissioners' Journal as designated:

Journal Number	Page	Remarks
70	172	Step #1 - Under date of October 5, 1982, a copy of petition for annexation of lands to the City of St. Marys, Ohio was filed with the Board of County Commissioners.
70	174	Step #2 - Under date of October 5, 1982, the County Commissioners' Resolution accepting petition and setting hearing, etc. was entered
70	177	Step #3 - the Legal Notice from Agent was entered
70	317	Step #4 - Proof of Publication was entered
70	317	Step #5 - the County Commissioners' Resolution granting petition per original petition was entered.

Date: December 10th, 1982

*Connie Lauth*  
Connie Lauth,  
Asst. Clerk of the Board of  
Auglaize County Commissioners

cc: ~~Kenneth Hitchen~~  
✓ Auglaize County Engineer