

VILLA NOVA ON THE LAKE


ST. MARYS TOWNSHIP

SCALE 1IN= 100FT.

JOURNAL 47 - PAGE 73
AUG 30TH 1957

VACATED
COM. JOURNAL 52
PAGE 73
57150
55500

CURVE DATA
L=30'-25'
D=15'-24'
T=100'
R=973.00'

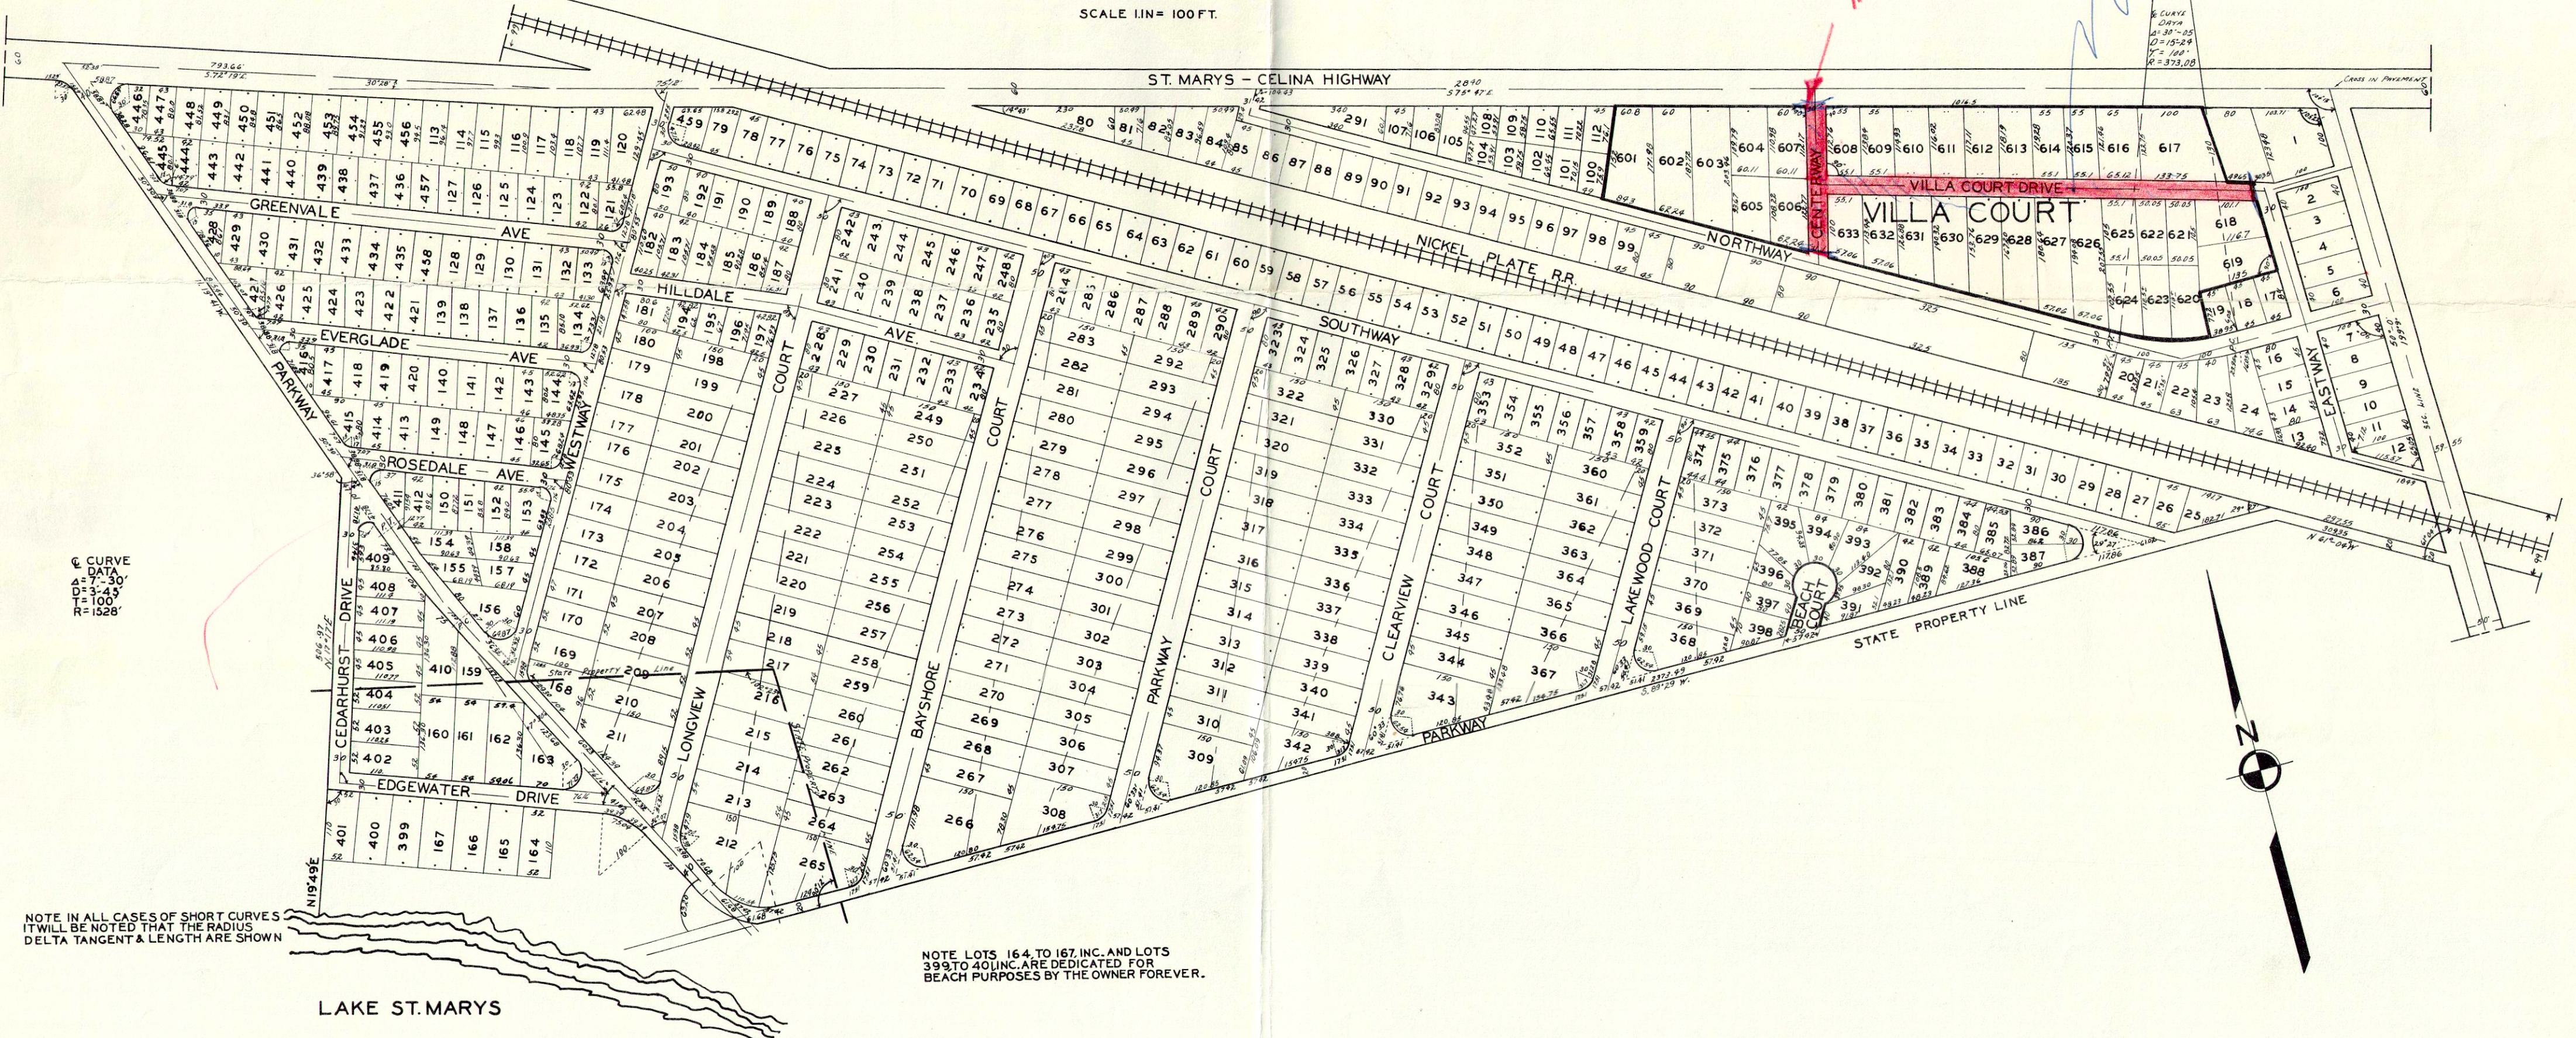

CURVE DATA
L=30'-25'
D=15'-24'
T=100'
R=973.00'

NOTE IN ALL CASES OF SHORT CURVES IT WILL BE NOTED THAT THE RADIUS, DELTA, TANGENT & LENGTH ARE SHOWN

NOTE: LOTS 164 TO 167, INC. AND LOTS 399 TO 401, INC. ARE DEDICATED FOR BEACH PURPOSES BY THE OWNER FOREVER.

LAKE ST. MARYS