

County Commissioners' Office  
Auglaize County, Ohio  
April 27th, 1982

The Board of County Commissioners met this day in special session with the following members present:

Sara Jane Kern

Paul F. Reinhart

Miss Kern made the motion that the following be adopted:

R E S O L U T I O N

WHEREAS, the Board of County Commissioners did receive on this day a petition from Douglas S. Jauert, Attorney and Agent for Robert D. Miller, Henrietta C. Miller and MVM Investments, Inc., petitioners, with an accurate map of said territory sought to be annexed & attached to the city of Wapakoneta; and

WHEREAS, copy of said petition does appear on page 463 of County Commissioners' Journal #69; therefore be it

RESOLVED, that the Board does this day accept the receipt of the above mentioned petition and after advertisement has been made according to Section 709.03.1 of the Ohio Revised Code, the Board will hold a hearing on said petition of the 29th, day of June, 1982 at 10:00 A.M. at the office of said Board of County Commissioners, Courthouse, Wapakoneta, Ohio; and be it further

RESOLVED, that a copy of this resolution be given to agent Douglas S. Jauert, agent for petitioners, and to the Trustees of Duchouquet Township.

Mr. Reinhart seconded the motion, and the roll being called on its adoption - the vote resulted as follows:

Miss Kern yes;

Mr. Reinhart yes.

cc: ✓ Douglas S. Jauert  
✓ Duchouquet Township Trustee Orval Hengstler, Jr.  
✓ County Engineer

PETITION FOR ANNEXATION

TO THE COMMISSIONERS OF  
AUGLAIZE COUNTY,  
STATE OF OHIO:

The undersigned, being the owners of the real estate hereinafter described, which real estate is adjacent to the City of Wapakoneta, hereby respectfully petition that the said real estate be annexed to the City of Wapakoneta. This Petition relates to the following described real estate:

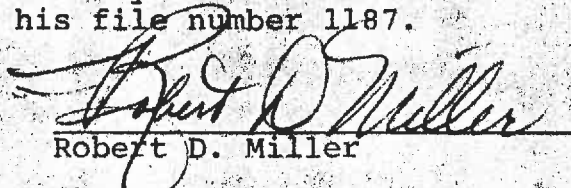
Situate in the Township of Duchouquet, County of Auglaize, and State of Ohio, to-wit:

Being 11.837 acres located in Sec. 33, T-<sup>5</sup>6-S, R-<sup>6</sup>5-E, Duchouquet Township, Auglaize County, Ohio.

Commencing at the centerline intersection of CR #33-A and Cemetery Road TR#161. Thence N 56°32' W along the centerline of CR #33-A, a distance of 739.10 feet; thence N 33° 28' E, a distance of 30.0 feet; thence along the limited access of I-75 N 46° 26' 30" W, a distance of 599.35 feet. Thence N 22° 34' 30" W, a distance of 843.82 feet. Thence N 00° 58' E, a distance of 12.50 feet. Thence S 89° 55' E, a distance of 100.00 feet. Thence S 00° 58' W, a distance of 3.56 feet. Thence S 22° 34' 30" E, a distance of 100.00 feet. Thence N 89° 55' W, a distance of 28.34 feet. Thence S 22° 34' 30" E, a distance of 354.94 feet. Thence S 56° 33' 30" E, a distance of 1343.00 feet to the centerline of TR #161. Thence S 01° 05' W, a distance of 473.52 feet with the centerline of T.R. #161 to the Place of Beginning.

There are three owners, as defined in §709.02 of the Ohio Revised Code of said real estate and no inhabitants in the territory to be annexed. James L. Becker and Edna Becker are lessees of a portion of the real estate, and also own an option to purchase some of the real estate.

Douglas S. Jauert, Wapakoneta, Ohio, is hereby authorized to act as Agent for the Petitioners in securing this annexation. An accurate map of the territory sought to be annexed is attached hereto being the drawing and survey of Thomas W. Steinke & Associates, dated January, 1982, his file number 1187.

  
Robert D. Miller

  
Henrietta C. Miller

MVM INVESTMENTS, INC.

By:

  
Robert D. Miller, Secretary

RECEIVED

APR 21 1982



# ANNEXATION TO THE CITY OF WAPAKONETA, OHIO

PART OF SECTION 33 ~ TOWN ~~6~~<sup>5</sup>S ~ RANGE ~~5~~<sup>6</sup>E ~ DUCHOUQUET TOWNSHIP - OHIO

AUGLAIZE COUNTY

11.837 ACRES.

N 00° 58' E 12.5  
S 89° 55' E - 100.0  
S 00° 58' W - 3.56  
S 22° 34' 30" E ~ 100.00  
N 89° 55' W ~ 28.34

BEING 11.837 ACRES LOCATED IN SEC. 33, T-~~6~~<sup>5</sup>S, R-~~5~~<sup>6</sup>E, DUCHOUQUET TOWNSHIP, AUGLAIZE CO. OHIO

COMMENCING AT THE E INTERSECTION OF CR#33-A & CEMETERY ROAD TR#161. THENCE N 56° 32' W, ALONG E of CR#33-A, A DISTANCE OF 739.10 FEET. THENCE N 33° 28' E, A DISTANCE OF 30.0 FEET. THENCE ALONG THE LIMITED ACCESS OF I-75 N 46° 26' 30" W, A DISTANCE OF 599.35 FEET. THENCE N 22° 34' 30" W, A DISTANCE OF 843.82 FEET. THENCE N 00° 58' E, A DISTANCE OF 12.50 FEET. THENCE S 89° 55' E, A DISTANCE OF 100.00 FEET. THENCE S 00° 58' W, A DISTANCE OF 3.56 FEET. THENCE S 22° 34' 30" E, A DISTANCE OF 100.00 FEET. THENCE N 89° 55' W, A DISTANCE OF 28.34 FEET. THENCE S 22° 34' 30" E, A DISTANCE OF 354.94 FEET. THENCE S 56° 33' 30" E, A DISTANCE OF 1343.00 FEET TO THE E of TR#161. THENCE S 01° 05' W, A DISTANCE OF 473.52 FEET WITH THE E of T.R#161 TO THE PLACE OF BEGINNING.

INTERSTATE #75  
N 22° 34' 30" E 843.82  
N 22° 34' 30" W  
LIMITED ACCESS

DEED BOOK	PAGE
236	265
245	333
245	674

ROBERT D. MILLER  
&  
HENRIETTA M. MILLER

DEED BOOK 255  
PAGE 508

MVM INVESTMENTS INC.

S 56° 33' 30" E  
1343.00

APPROVED & ACCEPTED BY:

AUGLAIZE COUNTY ENGR.

DATE

AUGLAIZE COUNTY COMMISSIONERS

DATE

CITY OF WAPAKONETA

DATE

RIGHT-OF-WAY LINE  
N 46° 26' 30" W 599.35  
N 33° 28' E - 30.0

CITY OF WAPAKONETA  
CORPORATION LINE

MISC BOOK 8 PG. 574

WAPAK. FISHER ROAD

BOUNDARIES ABSTRACTED FROM EXISTING  
DEEDS & MONUMENTATION

CITY OF  
WAPAKONETA

WAPAK. FISHER RD.  
SITE TO BE  
ANNEXED  
CR#33-A  
BY-PASS

Prepared By:

THOMAS W. STEINKE & ASSOC.  
LAND SURVEYORS  
LAND CONSULTANTS  
BOTKINS - OHIO

DRAWN BY: JWS  
DATE: JANUARY, 1982  
FILE NO 1187  
SCALE: 1" = 100'  
Thomas W. Steink

NORTH  
SCALE: 1" = 100'