
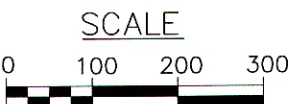



REDSKIN TRAIL PLAT

Deed Volume: OR 79, Page 863 – Recorded 10/26/1985

Being situated in the South Half of Section 20 &  
in the North Half of Section 29,  
Town-5-South, Range-6-East  
Duchouquet Township  
Auglaize County, Ohio

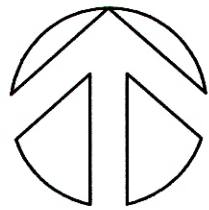

Location Plan

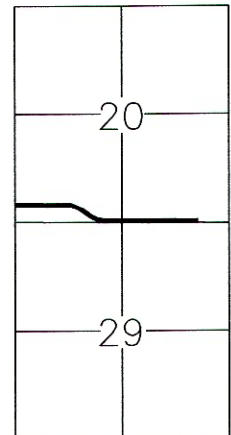

Duchouquet Township  
T-5-S, R-6-E  
Auglaize County, Ohio

ACREAGE

|            | Section 20 | Section 29 | Total     |
|------------|------------|------------|-----------|
| Parcel     | 8.191 ac.  | 0.206 ac.  | 8.397 ac. |
| Parcel R/W | 0.055 ac.  | 0.000 ac.  | 0.055 ac. |

BASIS OF BEARING

Basis of bearing is holding the West Line of the SW 1/4 of Section 20 in Duchouquet Township as N. 00°40'43" E. based on Ohio State Plan-North Coordinate System NAD83

This Plat is recorded as DUC-20-8 in the Auglaize County Map Office.

All monumentation shown on this Plat was set in the field and represents an actual Boundary Survey referenced from the deed recorded in the Auglaize County Recorder's Office, Vol: OR 79, Page 863. This survey was completed under my direct supervision in January 2021.

*Douglas P. Reinhart*


Douglas P. Reinhart, Auglaize County Engineer  
Professional Surveyor No. 6507  
1014 S. Blackhoof Street, Wapakoneta, OH, 45895



| Auglaize County Engineers Office, Wapakoneta, Ohio |      |    |                            |
|----------------------------------------------------|------|----|----------------------------|
| REVISIONS                                          |      |    | REDSKIN TRAIL PLAT         |
| NO.                                                | DATE | BY |                            |
| 1                                                  |      |    |                            |
| 2                                                  |      |    |                            |
| 3                                                  |      |    |                            |
| 4                                                  |      |    | DRAWN BY: AJB SCALE: Shown |
| 5                                                  |      |    | CHK'D: DPR DATE: 01/2021   |
|                                                    |      |    | TRACED APP'D               |

1/1

DUC-20-8

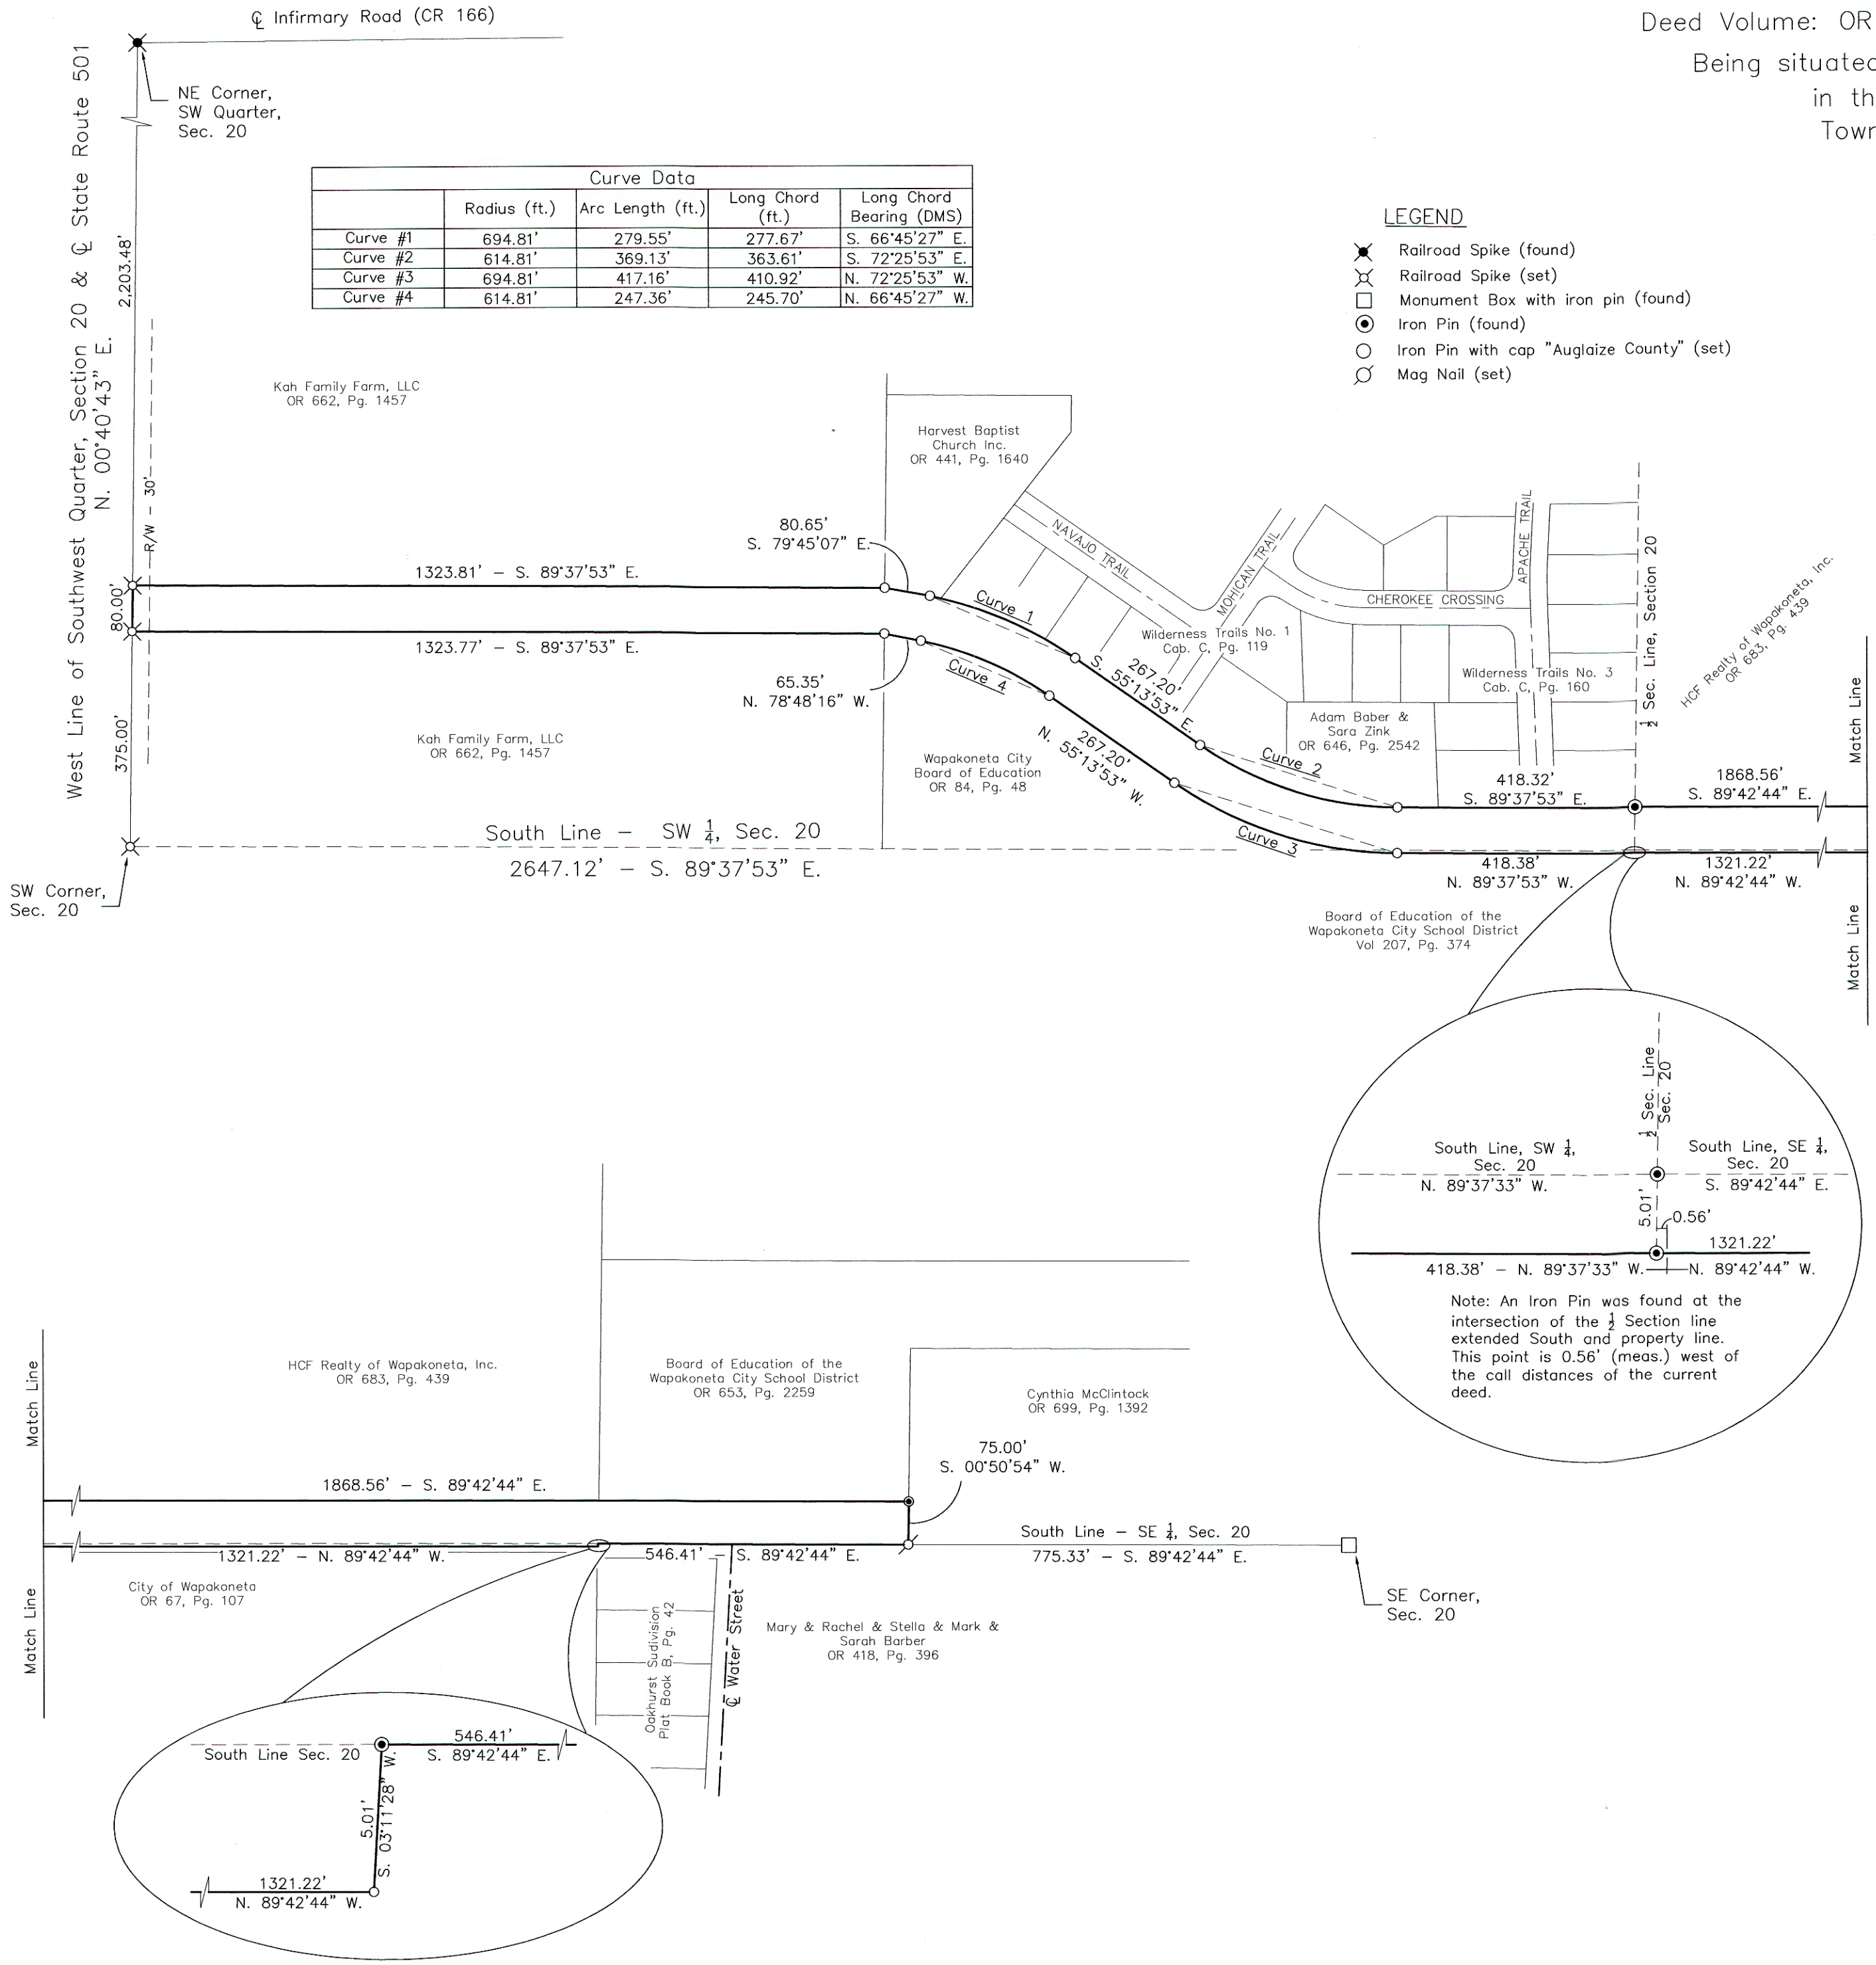

| Curve Data |              |                  |                  |                          |
|------------|--------------|------------------|------------------|--------------------------|
|            | Radius (ft.) | Arc Length (ft.) | Long Chord (ft.) | Long Chord Bearing (DMS) |
| Curve #1   | 694.81'      | 279.55'          | 277.67'          | S. 66°45'27" E.          |
| Curve #2   | 614.81'      | 369.13'          | 363.61'          | S. 72°25'53" E.          |
| Curve #3   | 694.81'      | 417.16'          | 410.92'          | N. 72°25'53" W.          |
| Curve #4   | 614.81'      | 247.36'          | 245.70'          | N. 66°45'27" W.          |

LEGEND

- Railroad Spike (found)
- Railroad Spike (set)
- Monument Box with iron pin (found)
- Iron Pin (found)
- Iron Pin with cap "Auglaize County" (set)
- Mag Nail (set)