



LEE SURVEY

Part of Lot 1 of Northridge Heights Subdivision to the City of Wapakoneta, Ohio.

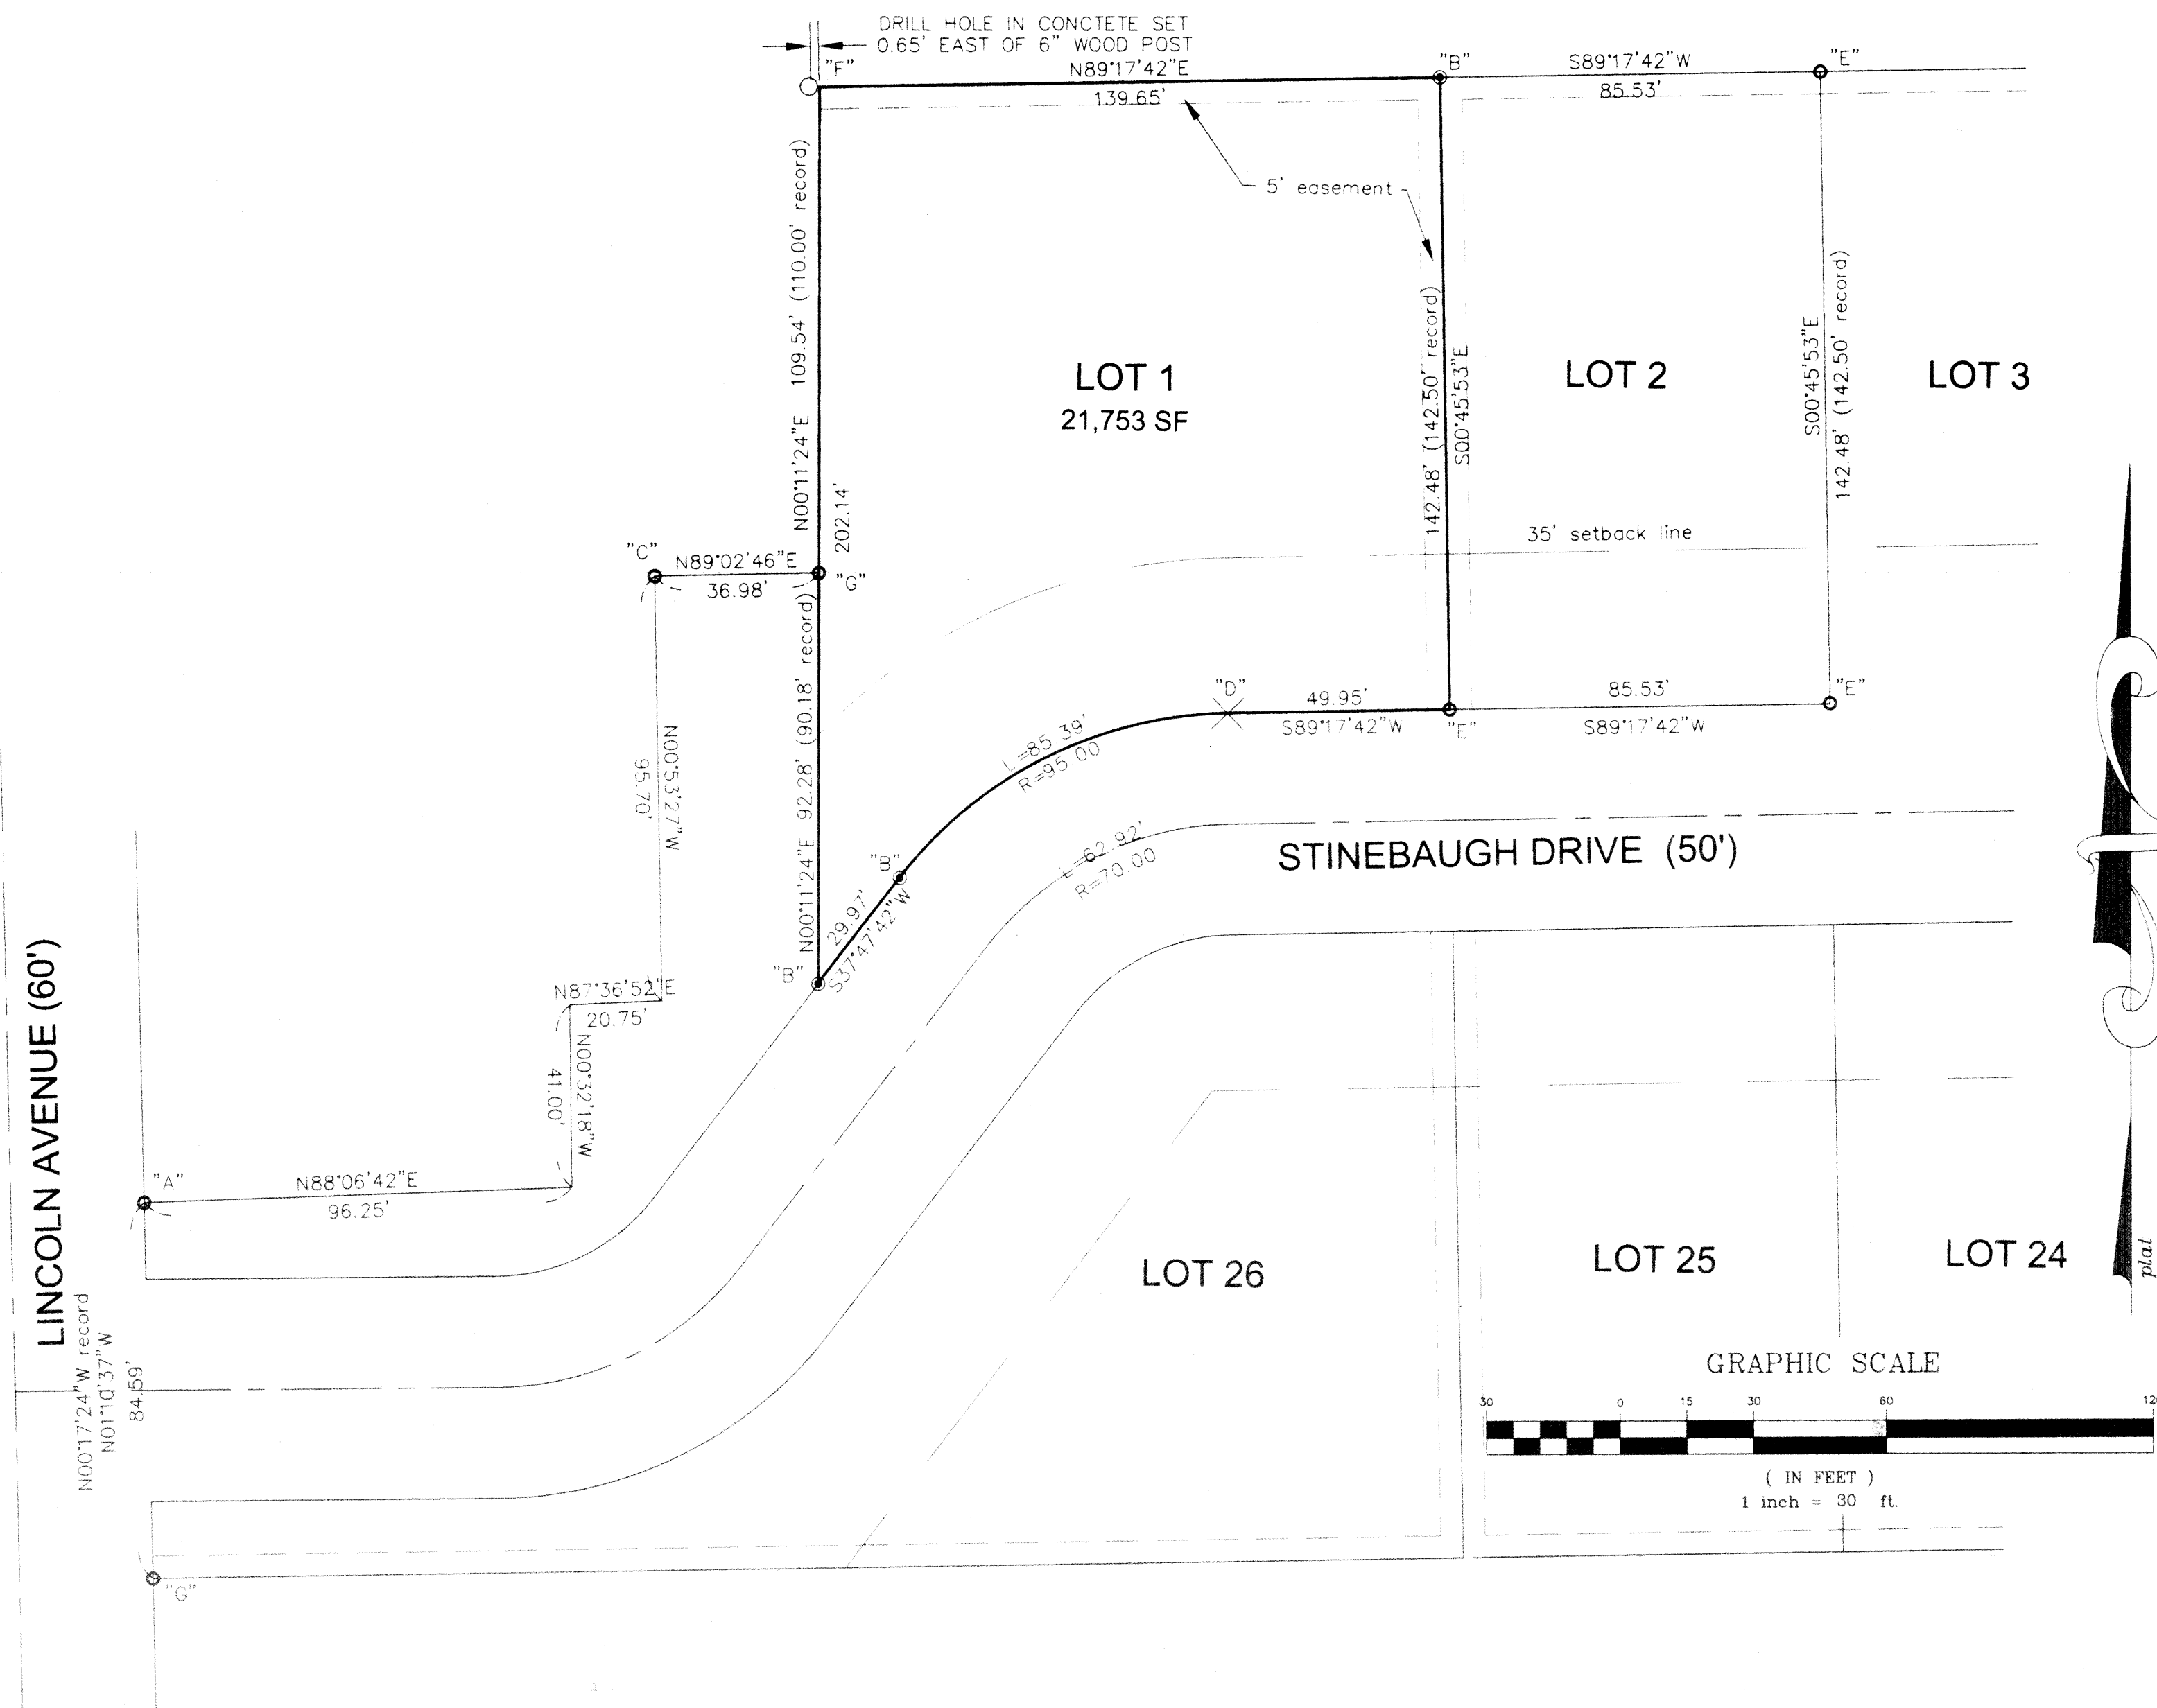

James M. Kent
JAMES M. KENT, PS 6792 OH

- LEGEND
- "A" 1" IRON BAR (FOUND)
 - "B" 5/8" RE-ROD W/CAP (SET)
 - "C" 3/4" IRON BAR (FOUND)
 - "D" CHISELED "X" IN CONCRETE (SET)
 - "E" 3/4" IRON PIPE (FOUND)
 - "F" DRILL HOLE IN CONCRETE (SET)
 - "G" 5/8" RE-ROD (FOUND)

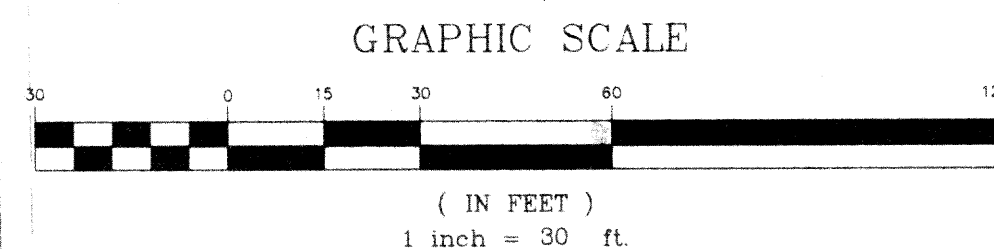

kent surveying

acad - shirley lee dwg #3527
March 14, 2000

REVISED - 3/20/2000

DUC-29-S

29