

Survey for Steve & Judy Shaner



1
1

The "West Part" of the "Middle Part" of Inlot #91 of the
First North Addition to the City of Wapakoneta, Ohio
as evidenced by Deed Volume OR 136, Page 577,
Auglaize County Recorder's Office,
Said residence located at 214 West Auglaize Street

Note



Call angles and distances for the surveyed Tract of land
are referenced to a previous survey (June, 1896) as recorded in
Plat Book "A", Page 1 and 2, and as recorded in Volume 2,
Page 422 (Contract) a property line agreement survey.

Scale

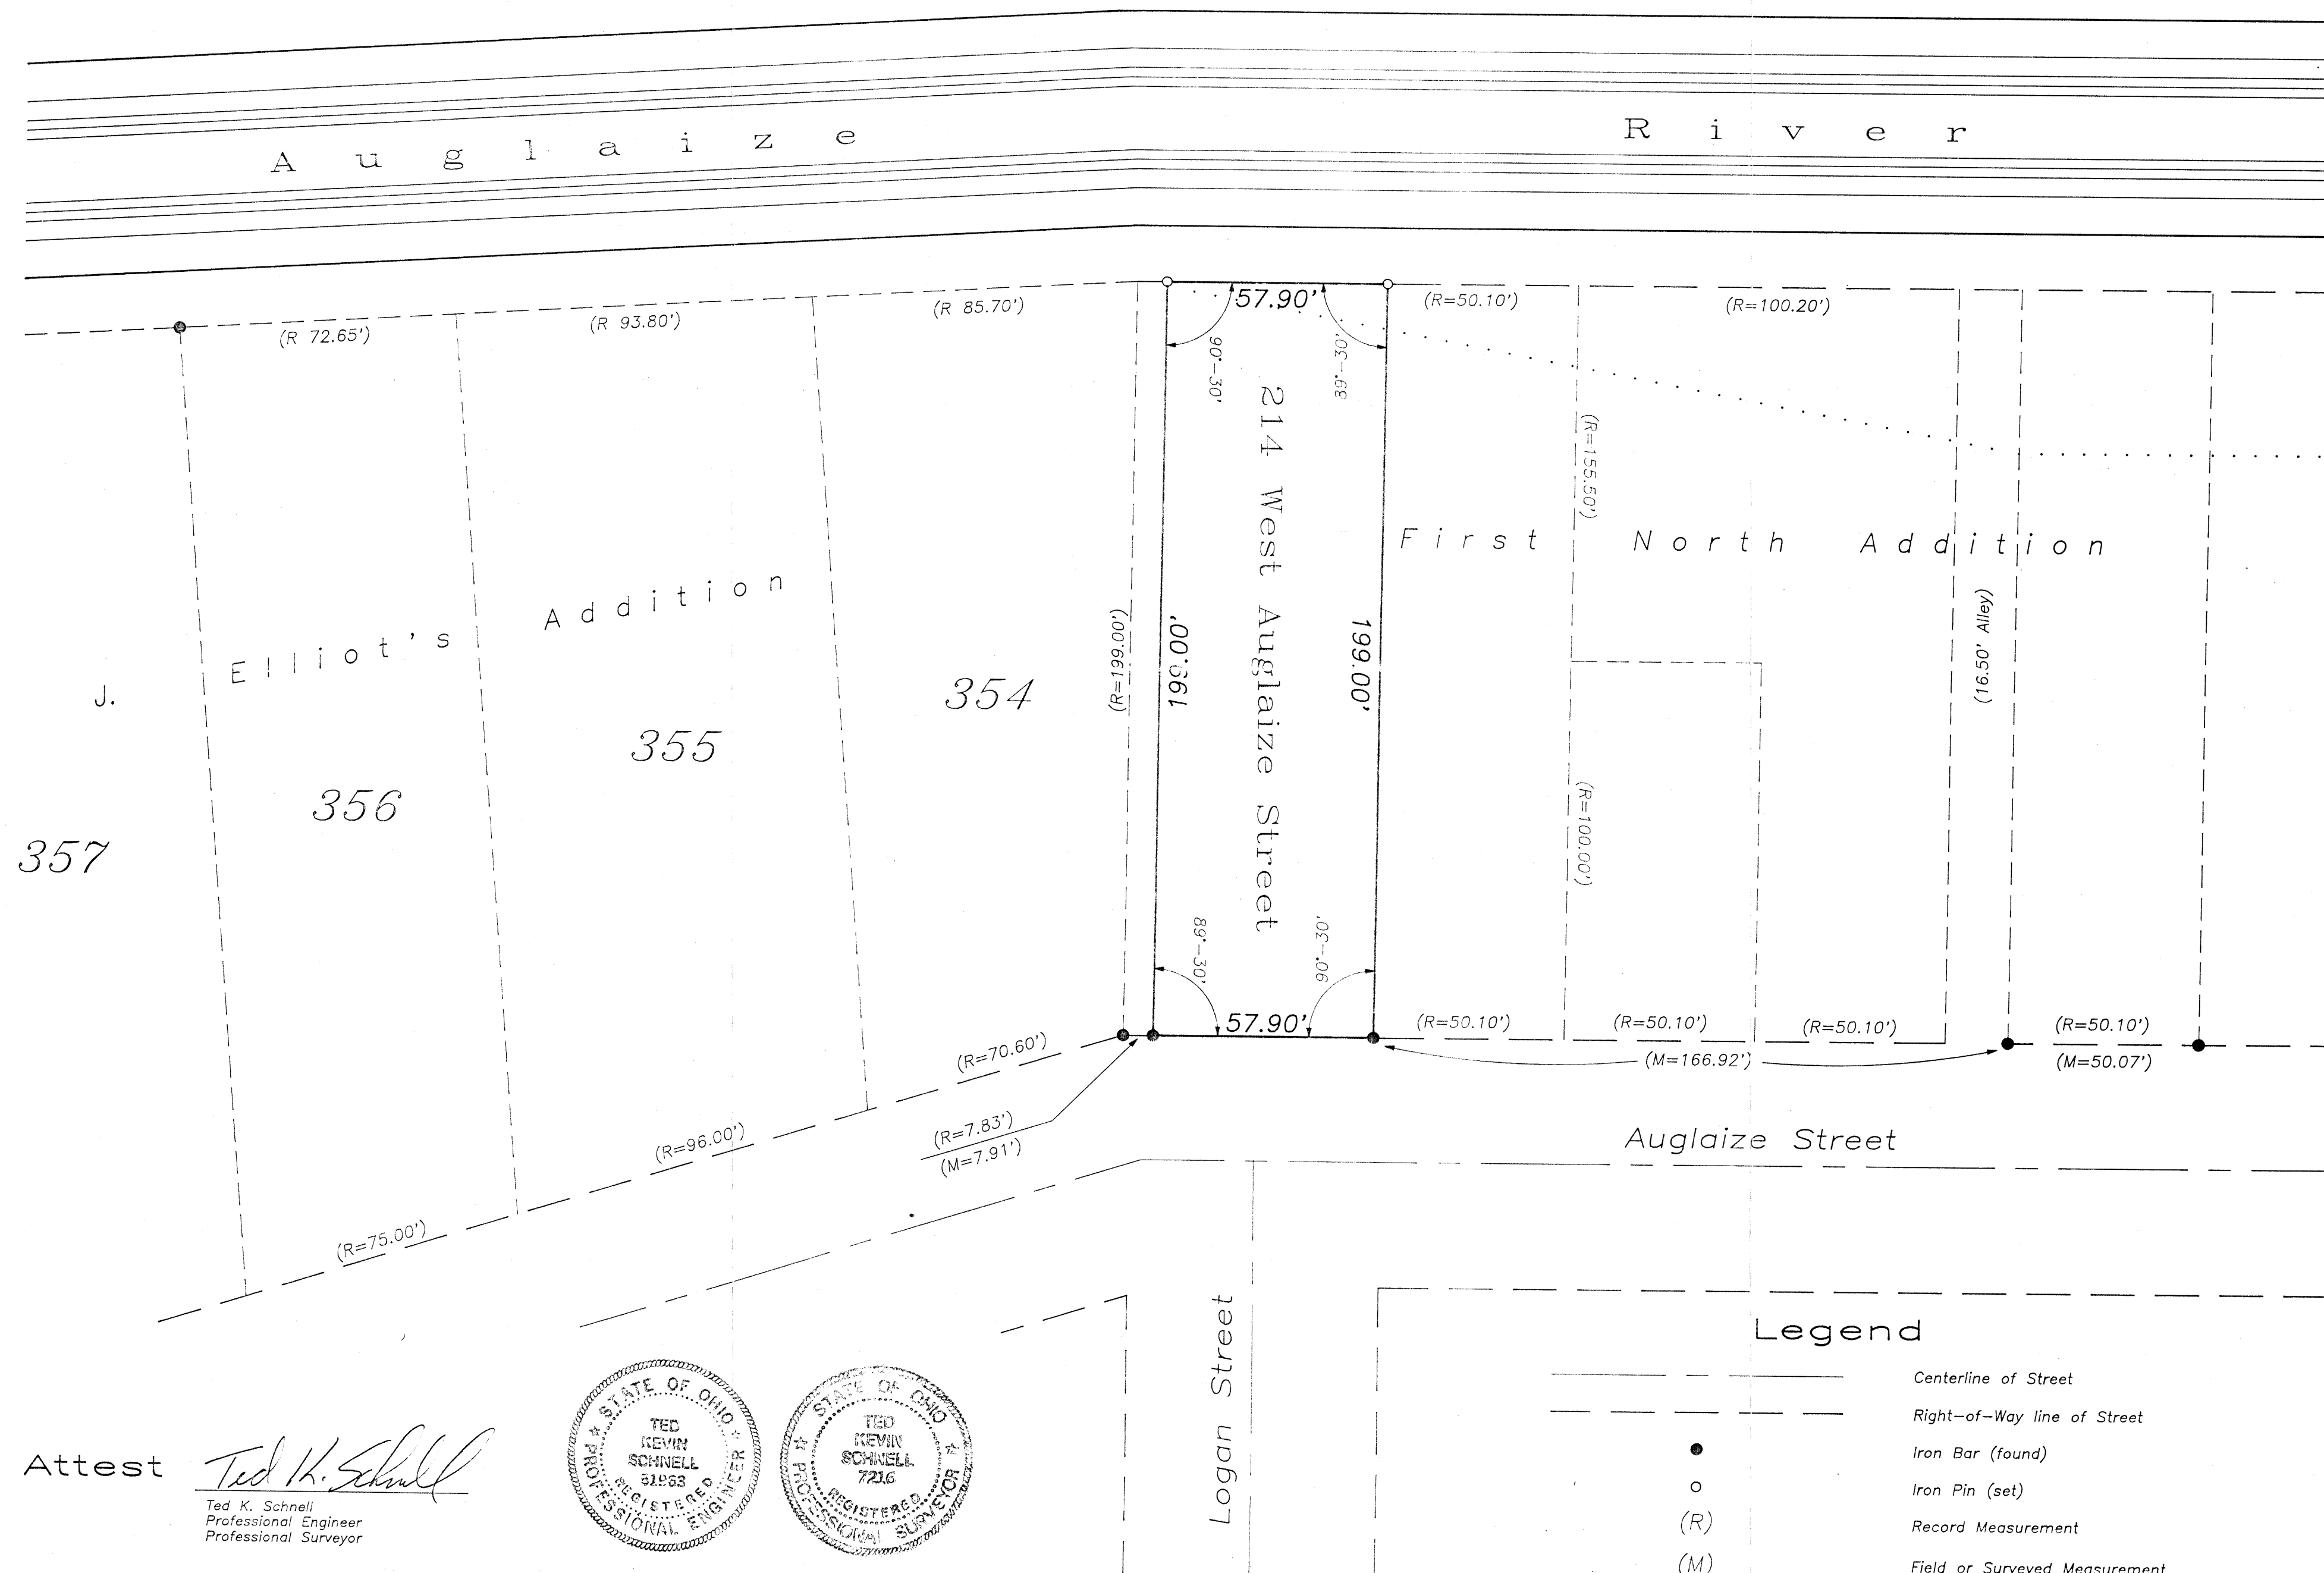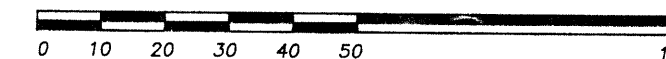

Attest

Ted K. Schnell
Ted K. Schnell
Professional Engineer
Professional Surveyor

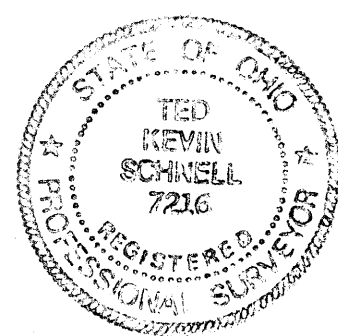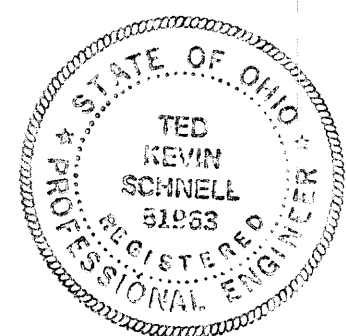

Legend

— — — — —	Centerline of Street
- - - - -	Right-of-Way line of Street
•	Iron Bar (found)
o	Iron Pin (set)
(R)	Record Measurement
(M)	Field or Surveyed Measurement