



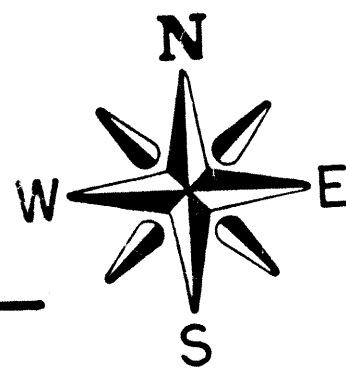


ANNEXATION TO THE CITY OF WAPAKONETA

PART OF THE N.W. QUARTER OF SECTION 30, DUCHOUQUET TOWNSHIP, T-5-S. R-6-E., AND
PART OF THE N.E. QUARTER OF SECTION 25, MOULTON TOWNSHIP, T-5-S. R-5-E.
AUGLAIZE COUNTY, OHIO

CURVE DATA: CHORD S 76°50'37" E 566.86'
ARC LENGTH 575.52'
RADIUS 954.93'

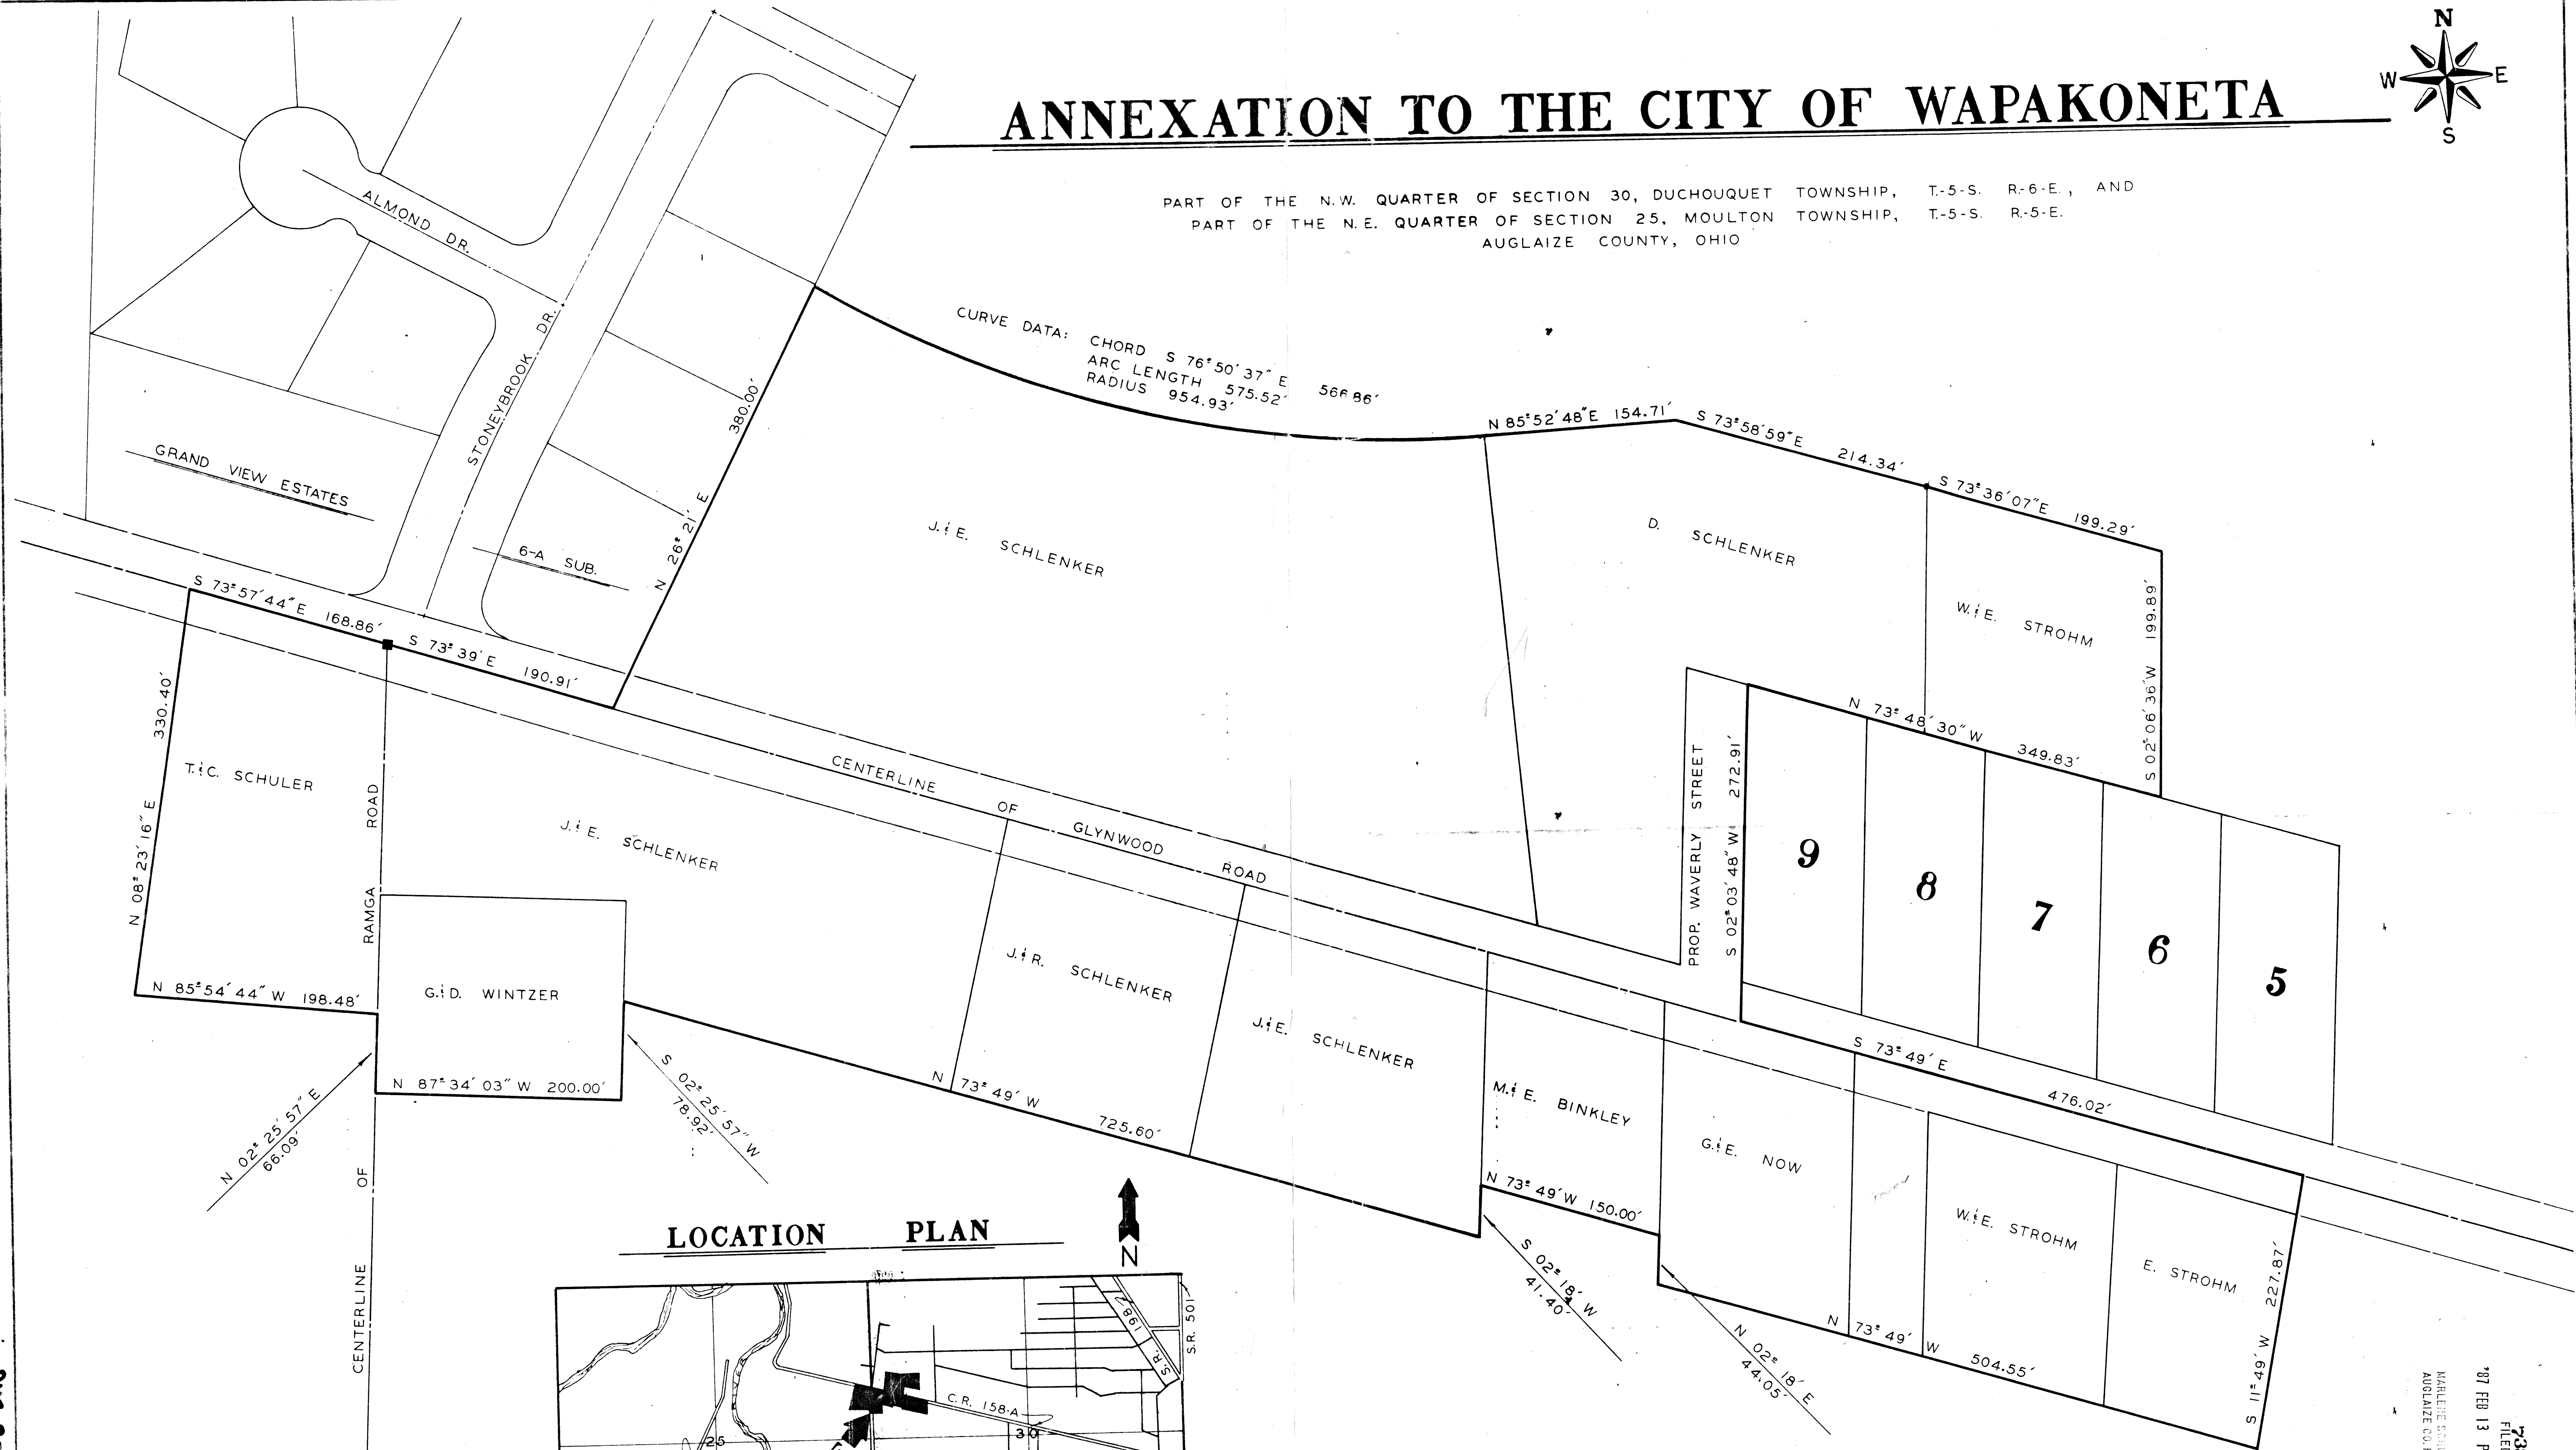

LOCATION PLAN

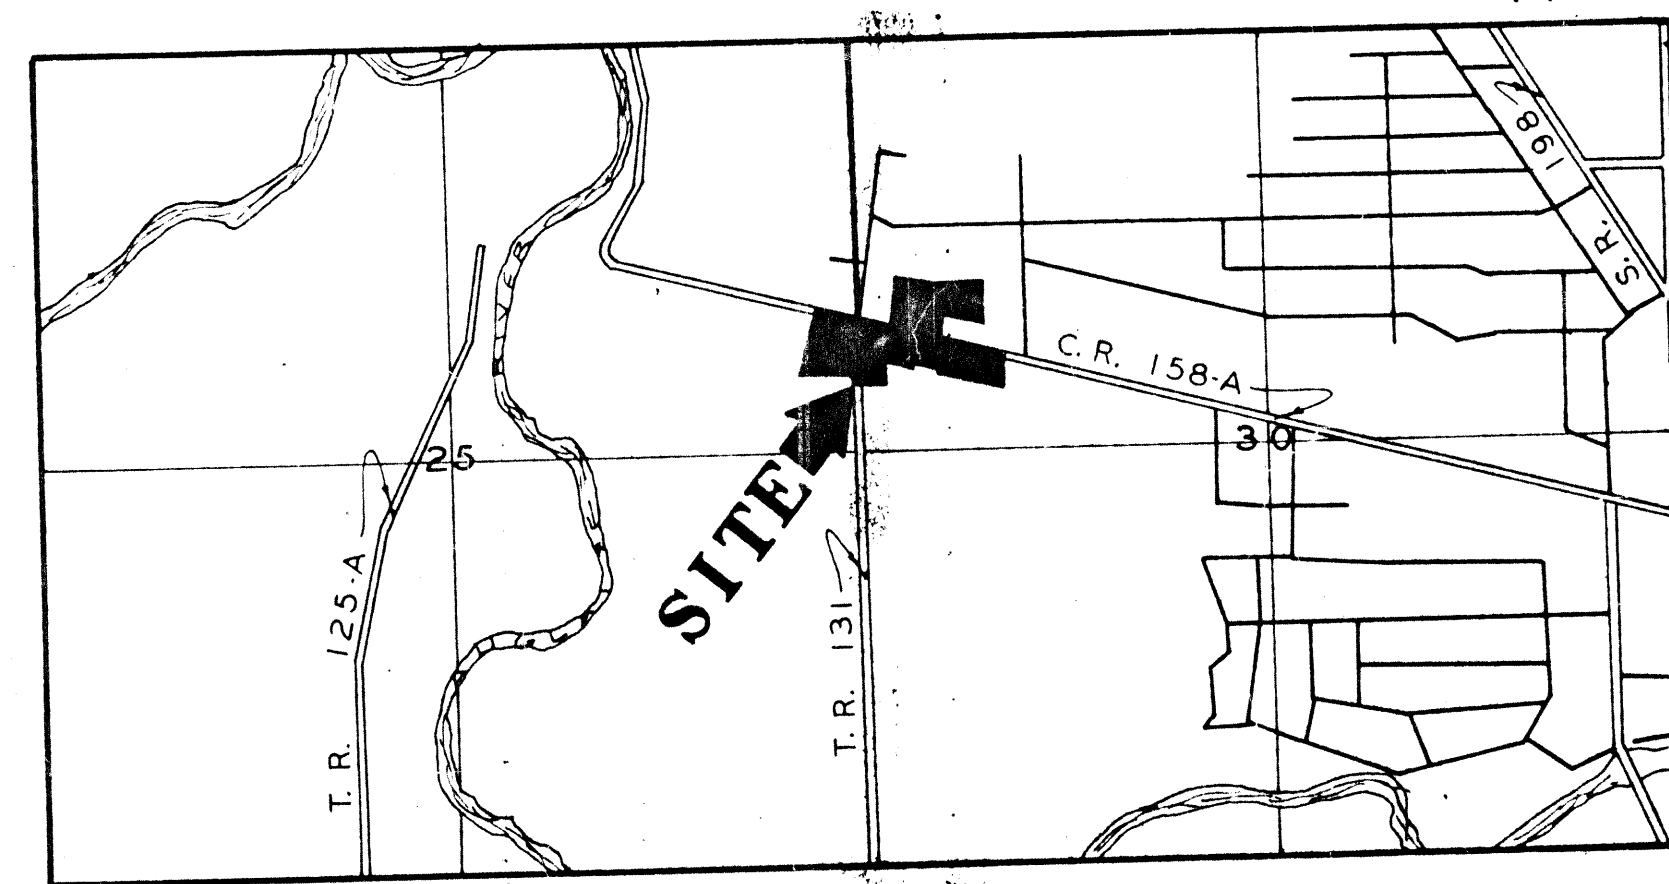

SEC. 25 MOULTON TWP. SEC. 30 DUCHOUQUET TWP.



ATTEST: *[Signature]*
JOHN W. SAUER
PROFESSIONAL SURVEYOR
No. 6920

TOLERANCES		REVISIONS		ANNEXATION PLAT	
NO.	DATE	NO.	DATE	BY	
1		1			SAUER SURVEYING
2		2			ST. B. BOX 449, WAPAK.
3		3			DRAWN BY
4		4			CHK'D
5		5			DATE
					TRACED
					APP'D
					MATERIAL
					DRAWING NO.
					86-19A

738
FILED
FEB 13 PM 4 18
MARLENE COLEMAN
AUGLAIZE CO. RECORDER

DUC-30-9