


DEARBAUGH AVENUE (50' R/W)

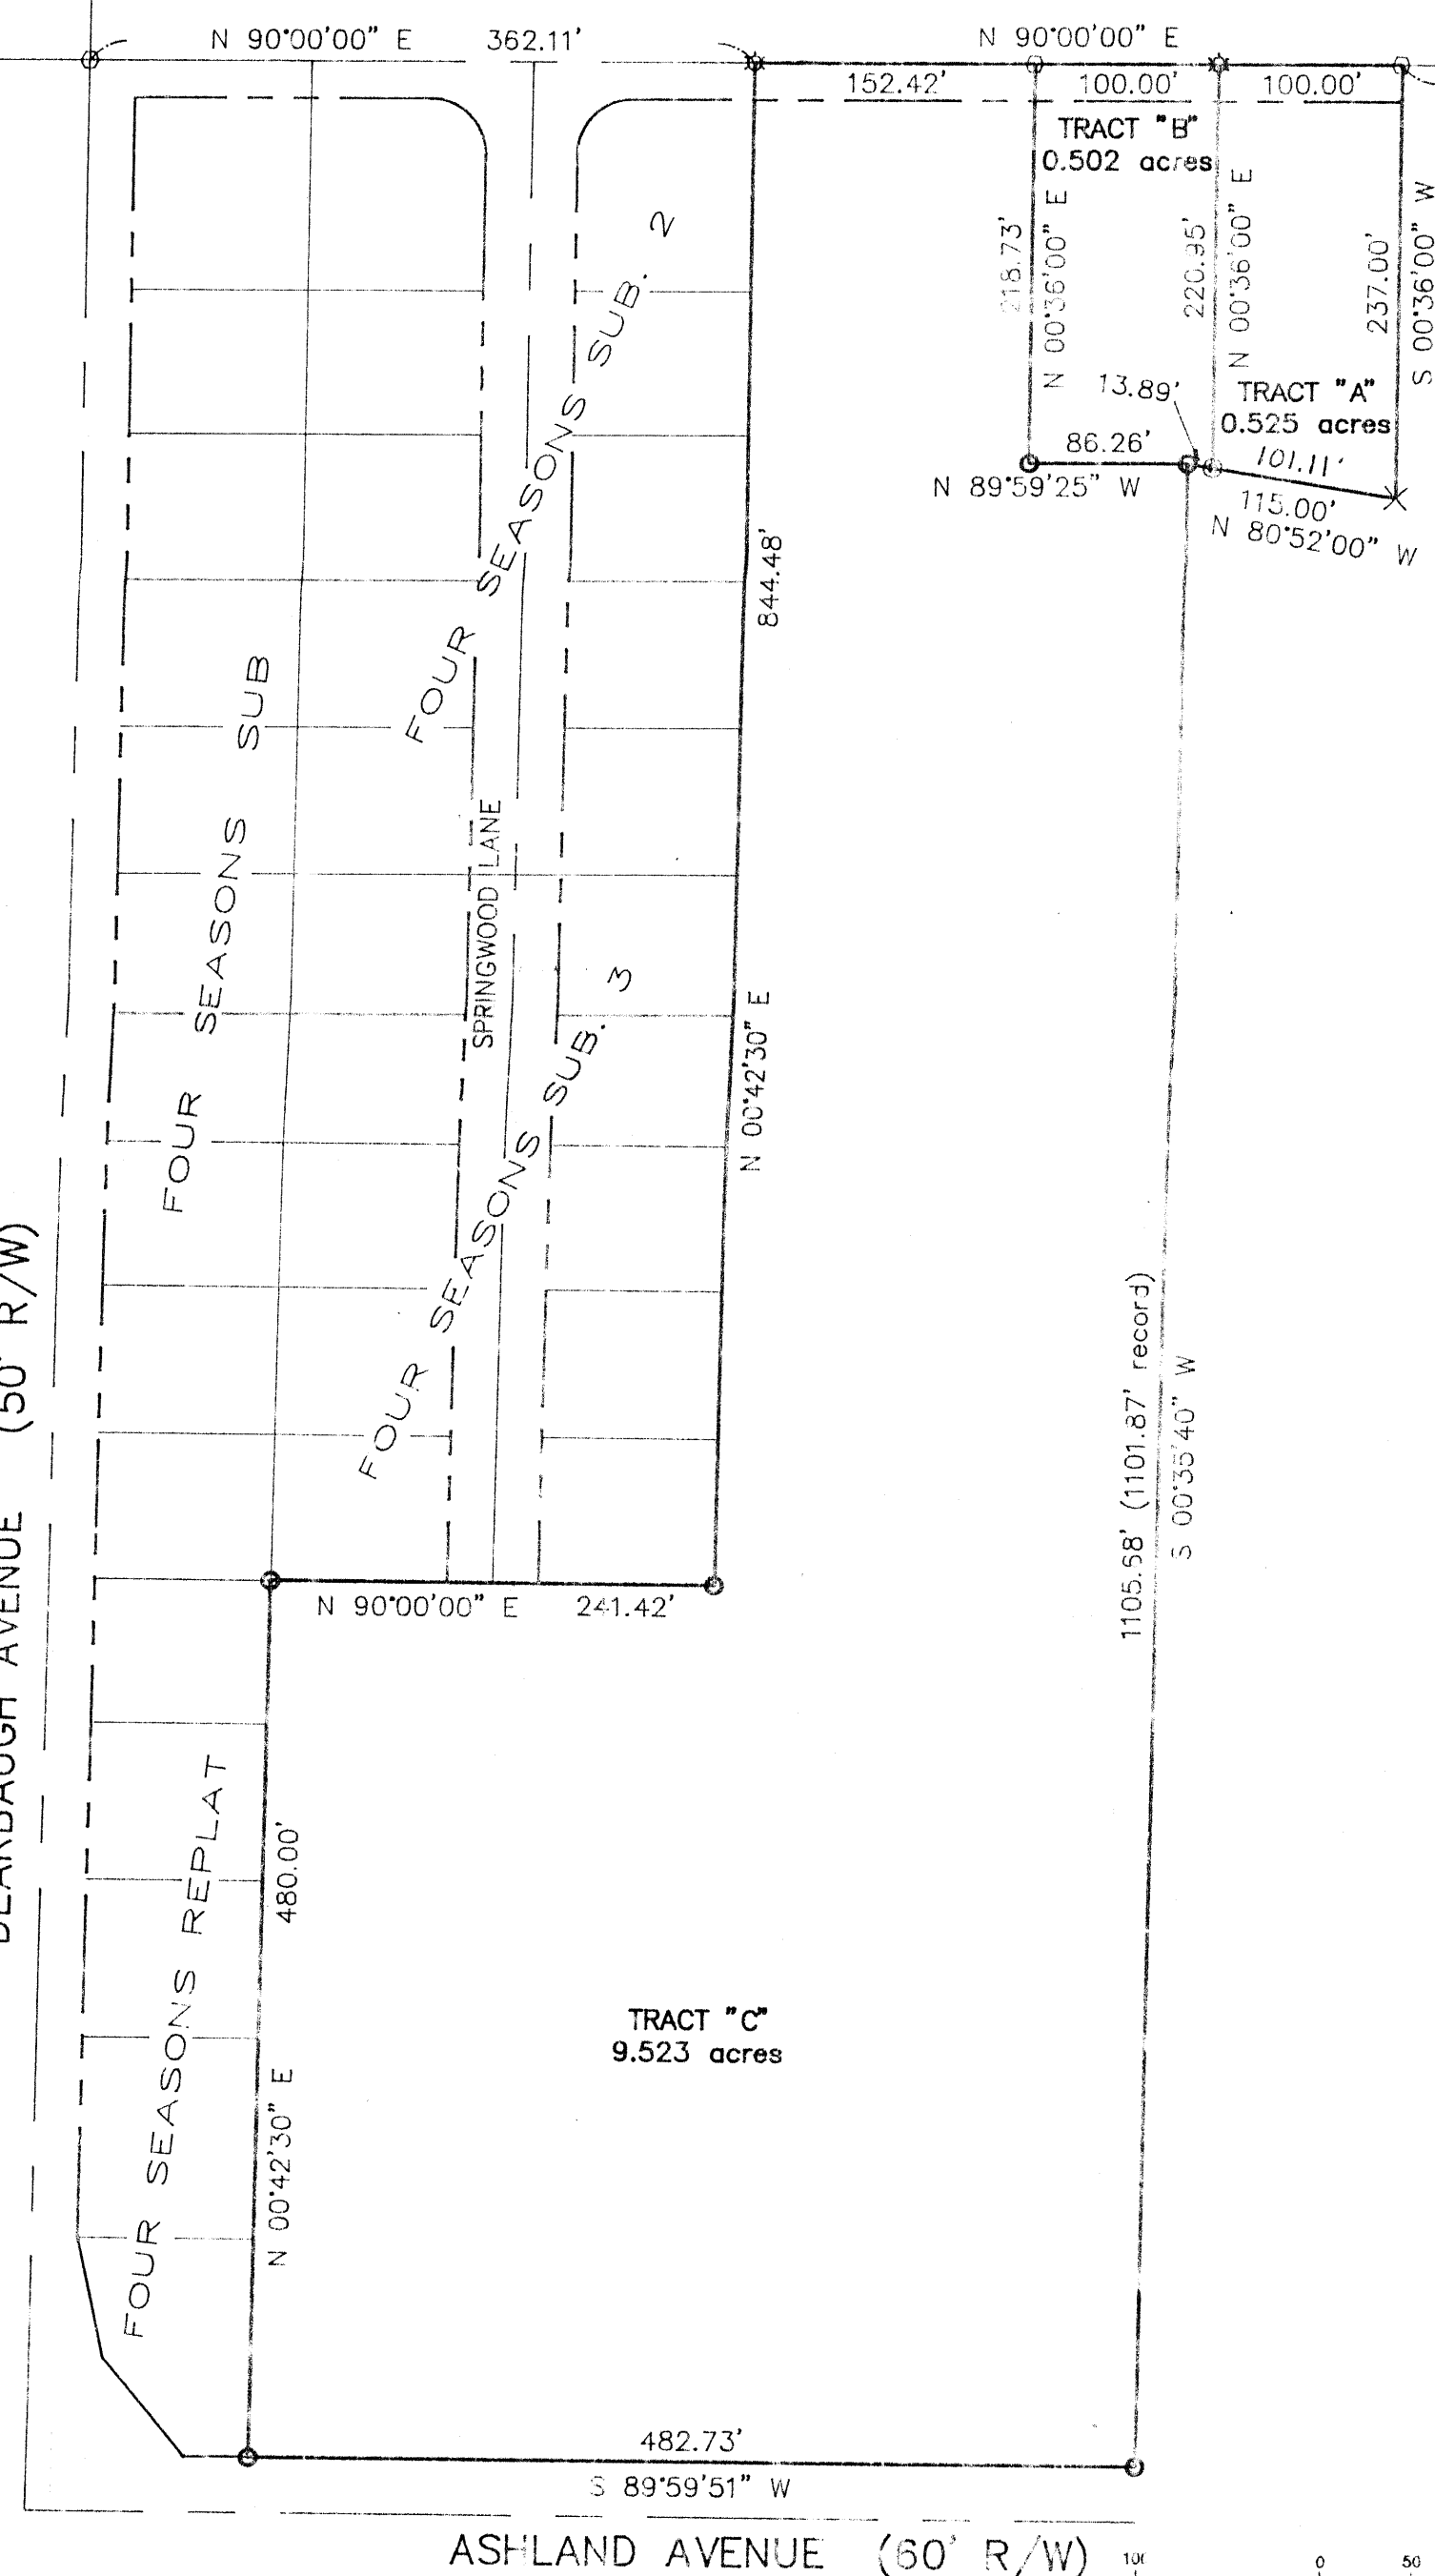



FAIRVIEW DRIVE (40' R/W)

Part of the East one-half of Section 31,
T-5-S, R-6-E, Duchouquet Township, City of
Wapakoneta, Auglaize County, Ohio



ASHLAND AVENUE (60' R/W)

GRAPHIC SCALE

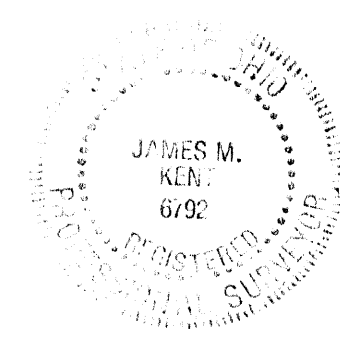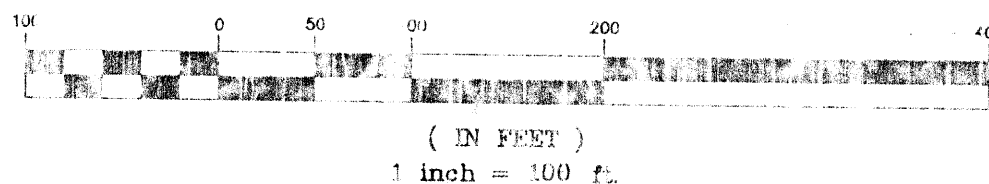

JAMES M. KENT, PS 6792

Basis of bearings per Plats of Four Seasons Subdivisions
*Four Seasons Sub - Plat Cabinet A/334
*Four Seasons Replat - Plat Cabinet A/337
*Four Seasons Sub 2 - Plat Cabinet C/78
*Four Seasons Sub 3 - Plat Cabinet C/107

LEGEND

- RAILROAD SPIKE (FOUND)
- × CHISELED "X" IN CONCRETE (FOUND)
- RE-ROD (FOUND)
- ⊙ 5/8" RE-ROD W/CAP (SET)
- ☆ COTTON GIN SPINDLE (FOUND)
- ☆ COTTON GIN SPINDLE (SET)

kent
surveying

NAYLOR SURVEY

June 13, 1996
dwg #2501
acad - naylor

Duc-31-8