


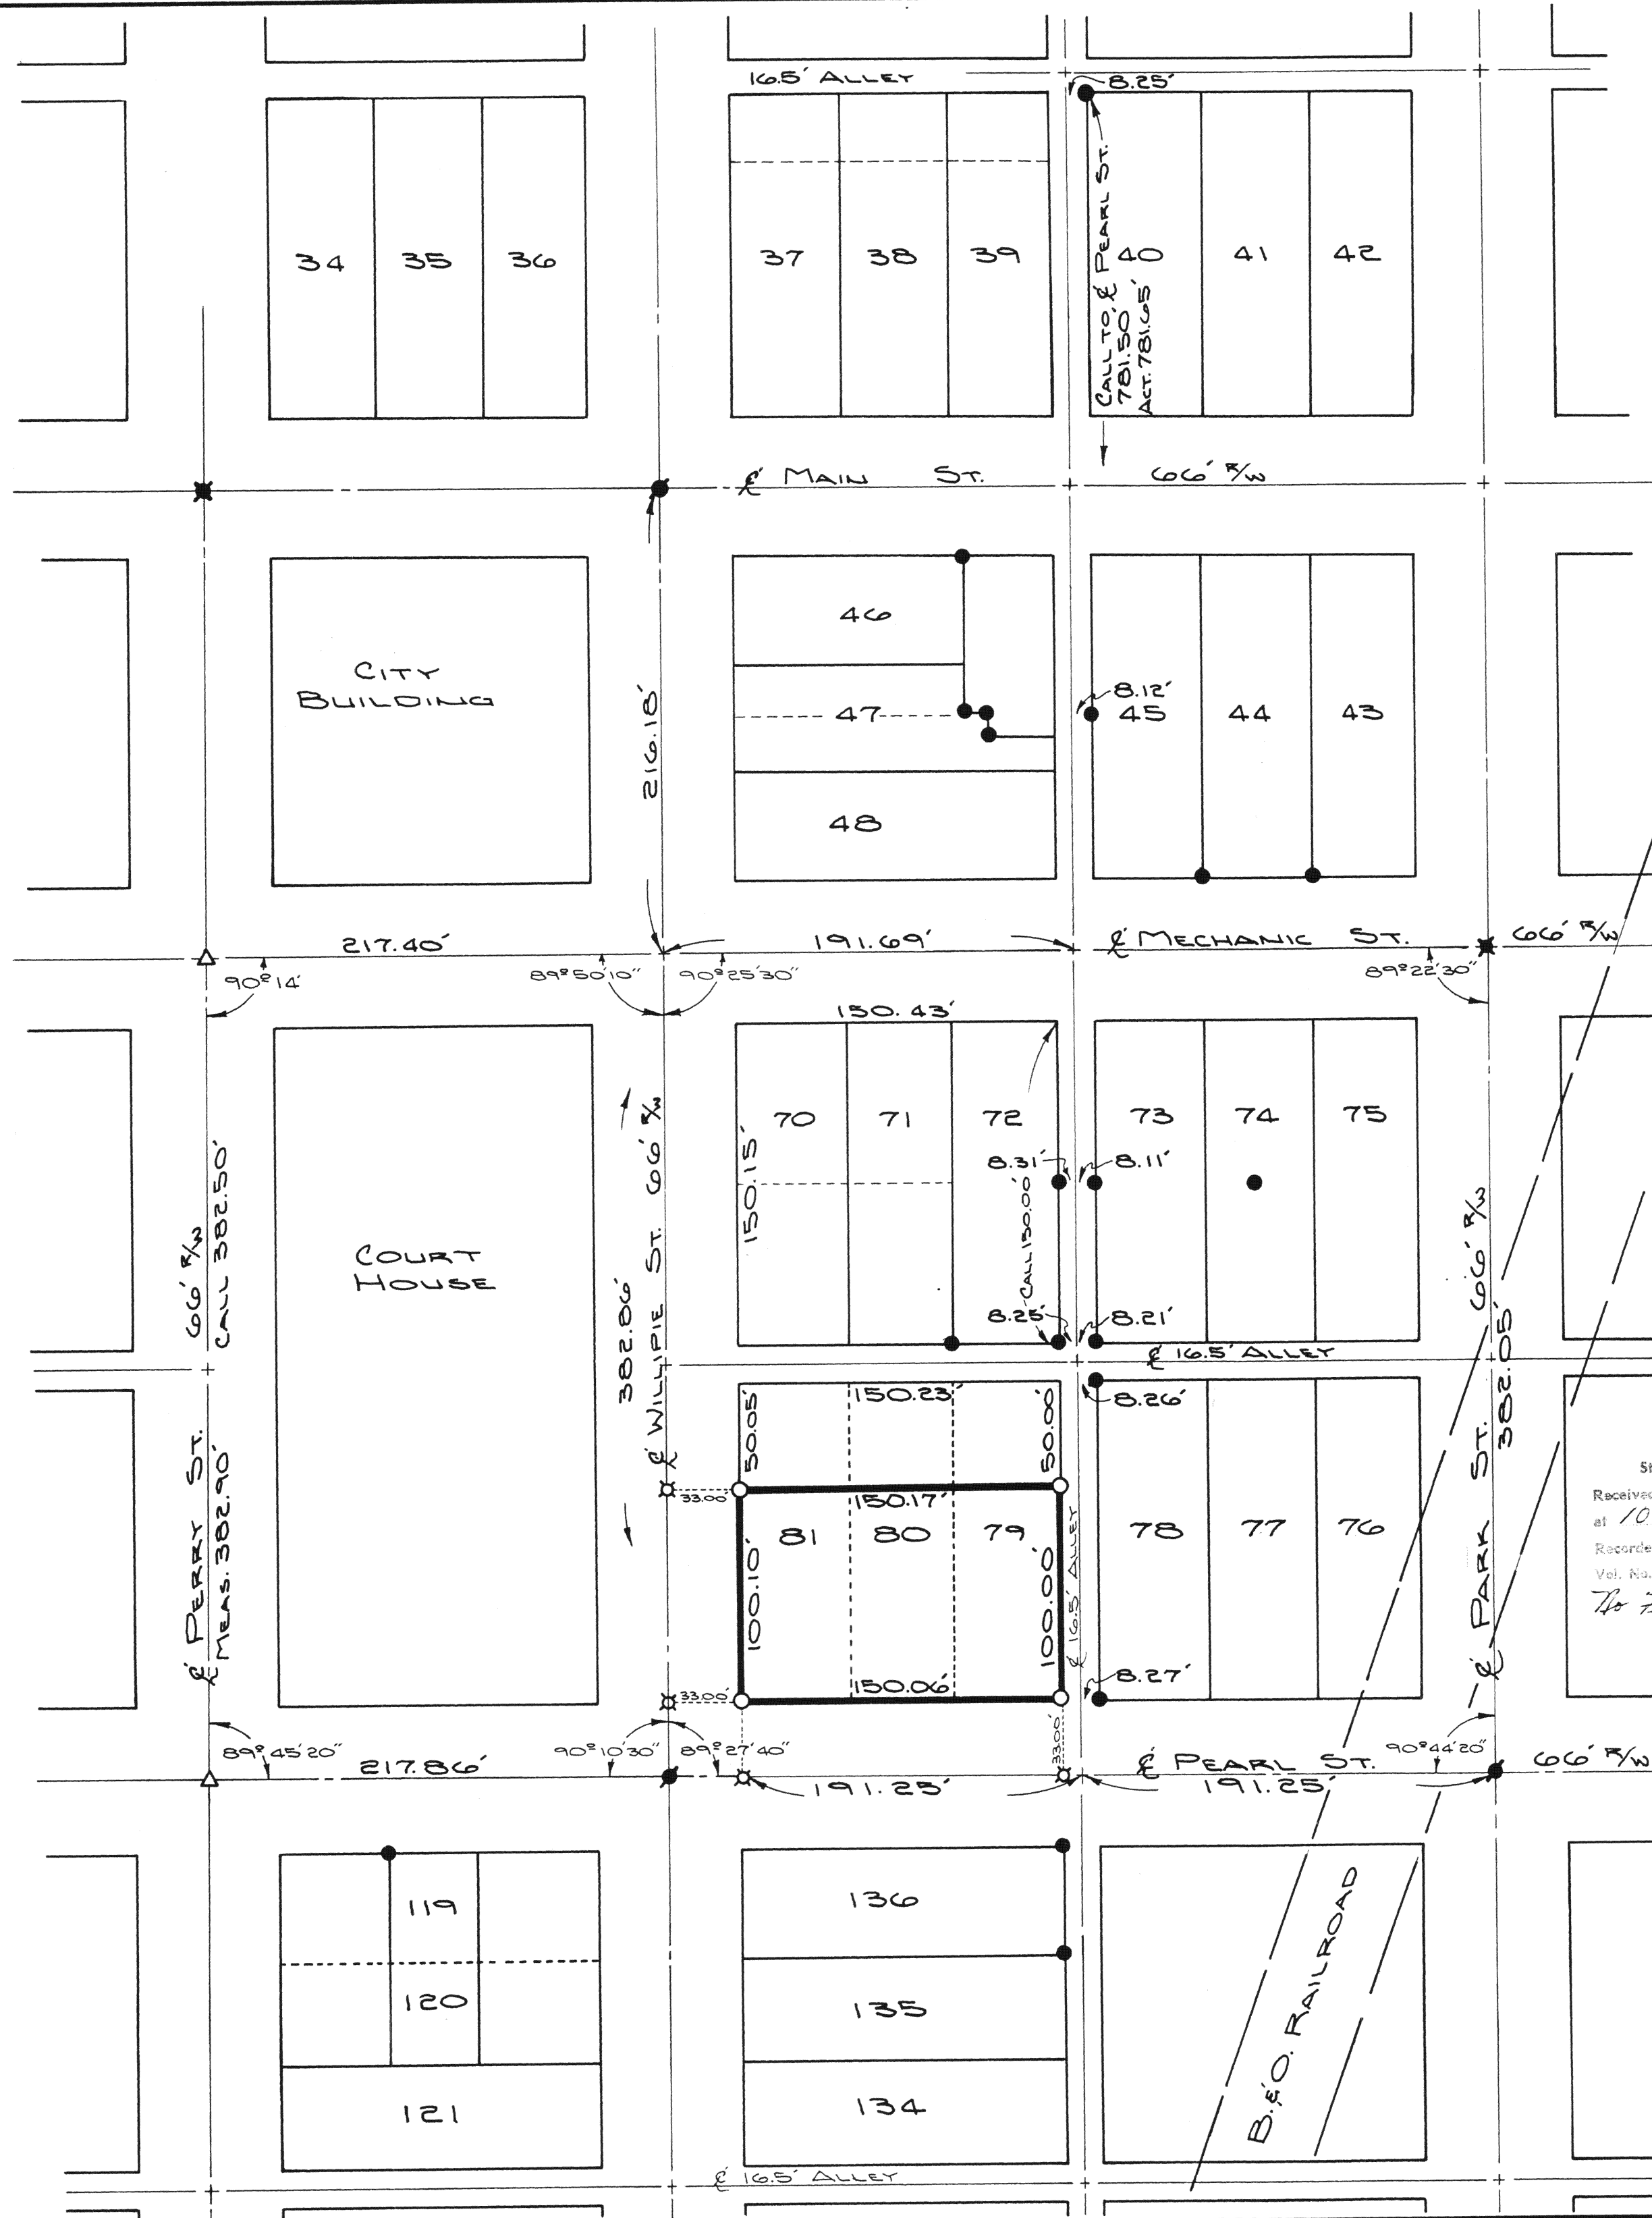

PRORATIONS

The overrun in Willipie street from the original monuments was prorated from Pearl street to Main street.



The underrun in Park street was prorated from Pearl street to Mechanic street.

The centerline of the North - South alley between Willipie street and Park street was established by using existing pins as found by the survey and shown on the plat.

The P.K. nails found in the centerline of Perry street as shown on the plat were pulled, holes were dug below the brick with no original monuments being found. Spikes were then set in place of the P.K. nails.

The original monuments found in the centerline of the streets (iron pipes and iron pins approximately 8 inches deep), I feel were set by a Surveyor by the name of Charles E. Ginn in June of 1896 who was hired by the city of Wapakoneta. The original plat was filed in the County Recorders Office in Plat Book A, Pages 1A & 2A. Said Plat is presently filed in Cabinet B, Slide 90 in the Auglaize County Recorders Office.

This survey was done by the Auglaize County Engineering Department during August, 1981 at the request of the Auglaize County Commissioners.

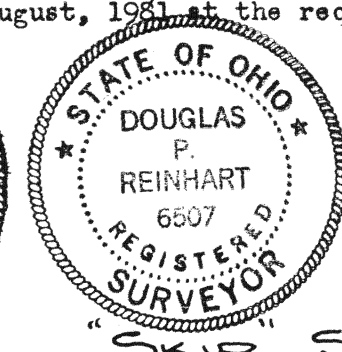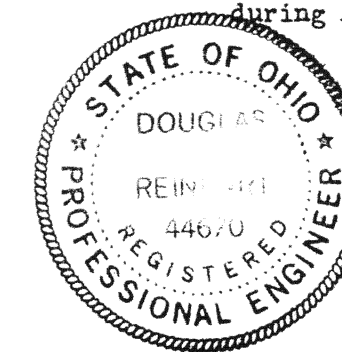

ATTEST: *Doug Reinhart*
Doug Reinhart
Professional Surveyor # 6507
Professional Engineer # 44670

"SKIP" STIMMEL
Aug. County Engineer
1981

3748

State of Ohio Auglaize County, S. S.
Received *November 24* 1981
at *10:30* O'clock *A.* M.
Recorded *November 24* 1981
Vol. No. *Cabinet A* Page *A-144*
No Fee *Thomas E. Robinson*
Recorder, Auglaize Co., Ohio

LEGEND

- IRON PIN SET
- IRON PIN FOUND
- P.K. NAIL SET
- P.K. NAIL FOUND
- SPIKE
- IRON BAR FOUND

TOLERANCES (EXCEPT AS NOTED)	REVISIONS			THE OHIO OIL COMPANY SOUTH 3/4S OF LOTS 79, 80, 81 ORIGINAL PLAT, WAPAKONETA, OH SURVEYED BY: AUG. CO. ENG. DEPT.		
	NO.	DATE	BY			
DECIMAL	1			DRAWN BY <i>JOHN SAUERT</i>	SCALE <i>1"=60'</i>	MATERIAL
FRACTIONAL	2			CHK'D	DATE <i>2-26-81</i>	DRAWING NO.
ANGULAR	3			TRACED	APP'D	
	4					
	5					