

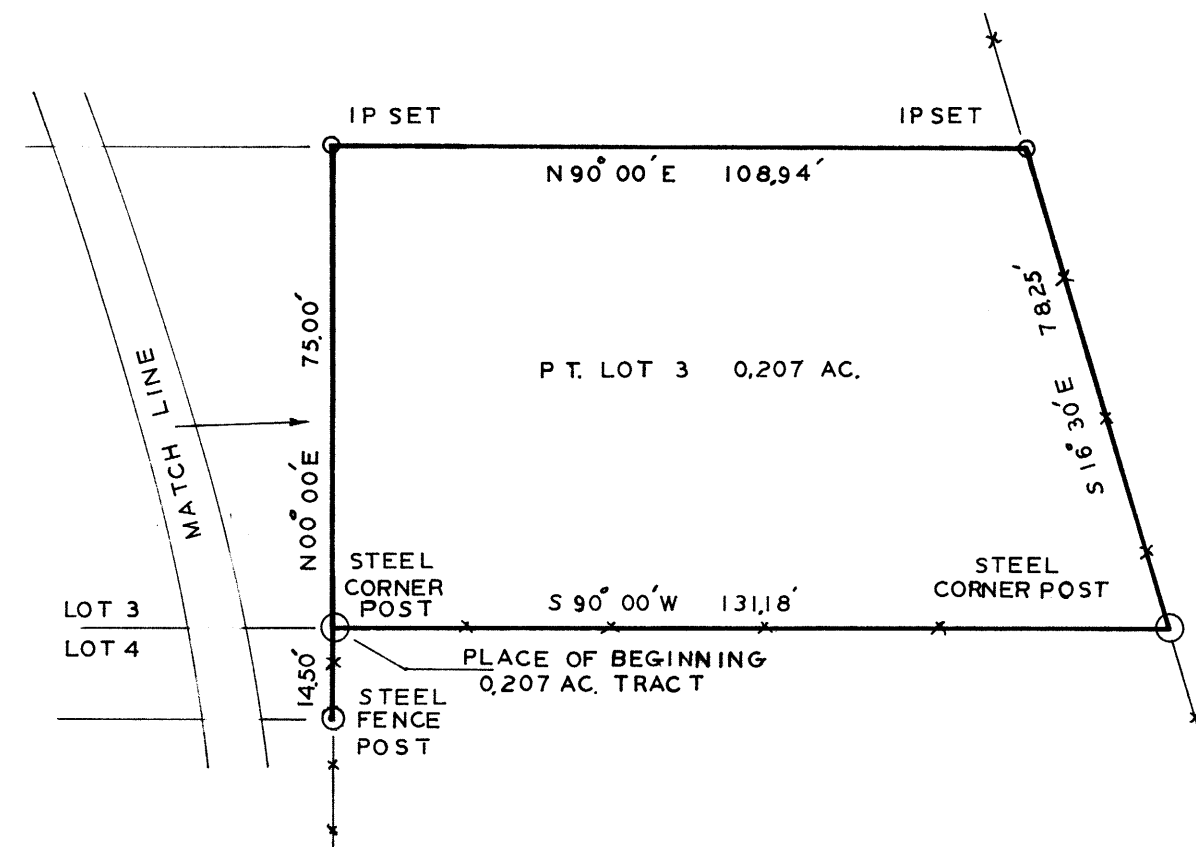


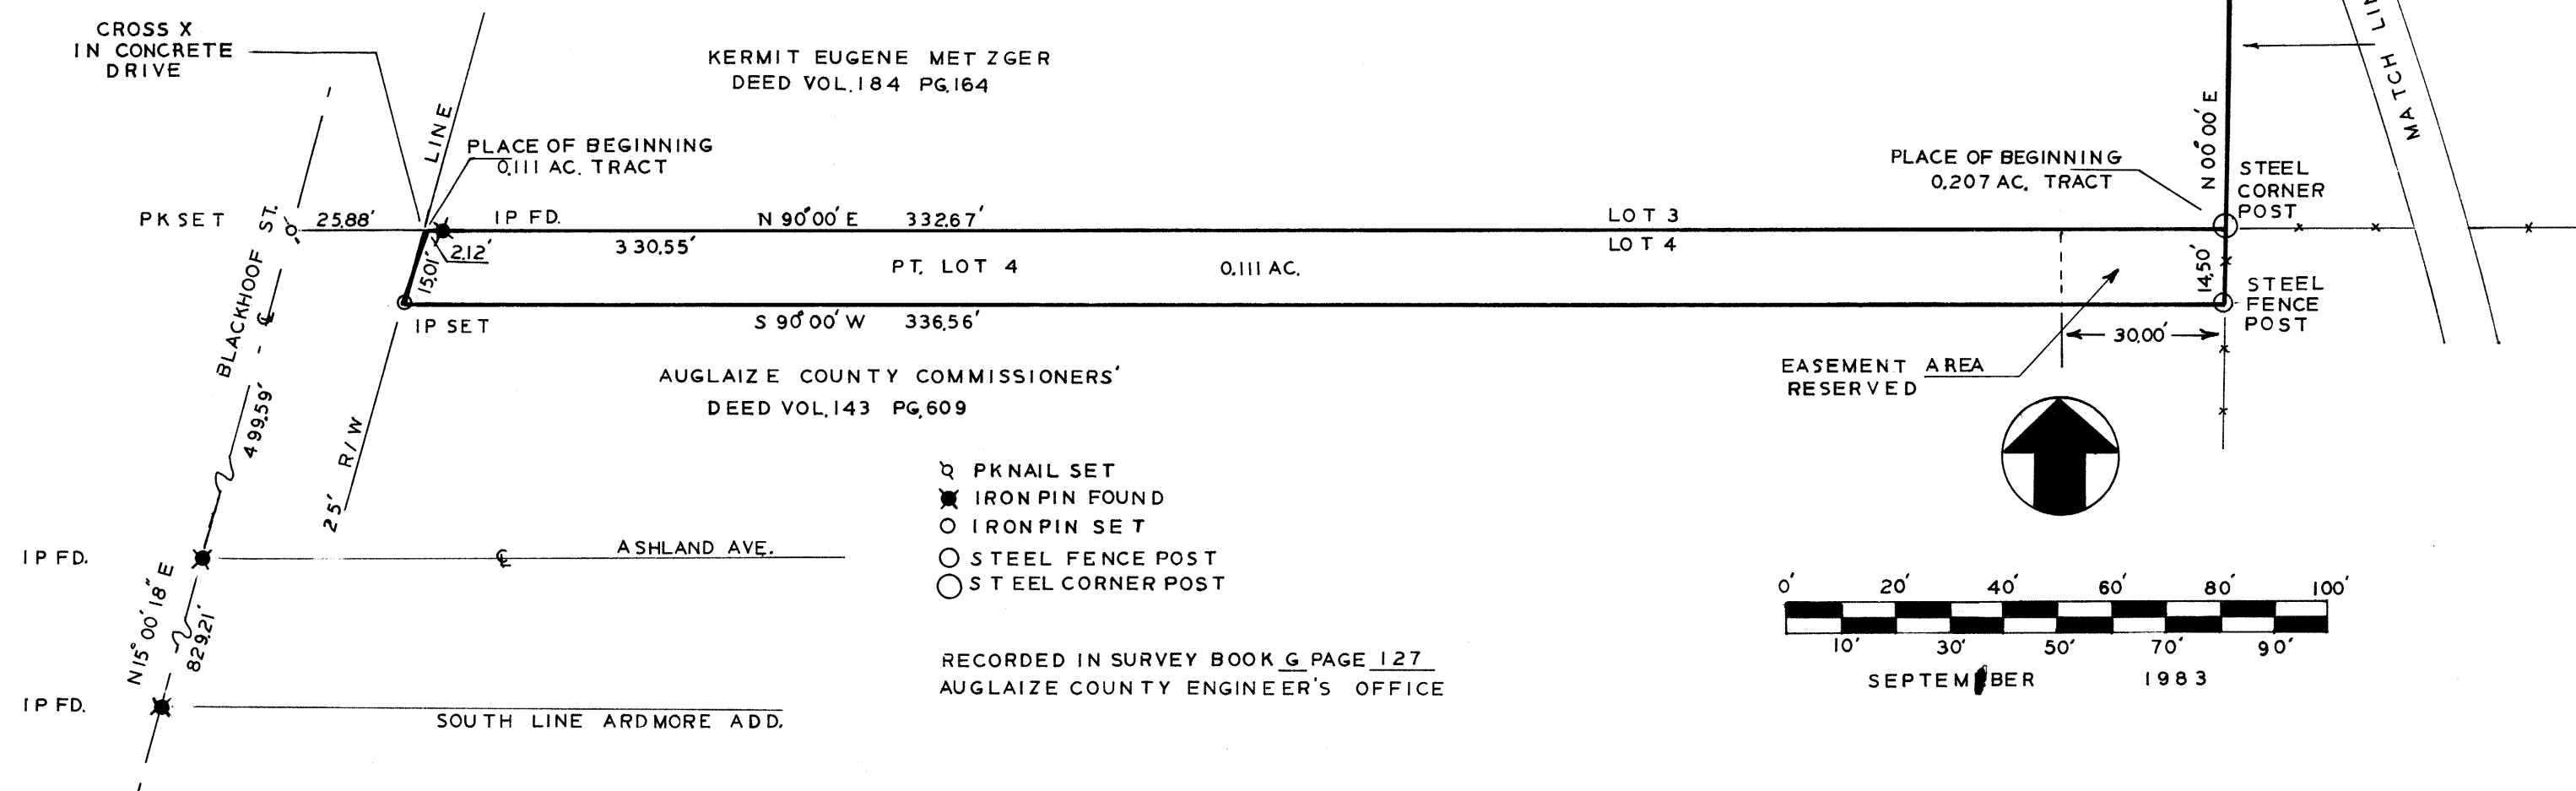

SURVEY OF PARTS LOTS 3 & 4 WILDS' ADDITION
SECTION 32 T 5 S R 6 E - DUCHOUQUET TOWNSHIP, AUGLAIZE COUNTY
CITY WAPAKONETA, OHIO



CLAYTON "SKIP" STIMMEL, P.E., P.S.
AUGLAIZE COUNTY ENGINEER

ATTEST: *Doug Reinhart*
DOUG REINHART
ASST. COUNTY ENGINEER
REG. SURVEYOR NO. 6507
REG. ENGINEER NO. 44670

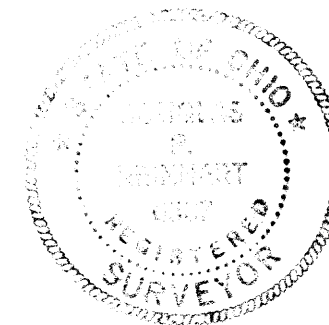

- Q PKNAIL SET
- ★ IRON PIN FOUND
- IRON PIN SET
- STEEL FENCE POST
- STEEL CORNER POST

RECORDED IN SURVEY BOOK G PAGE 127
AUGLAIZE COUNTY ENGINEER'S OFFICE

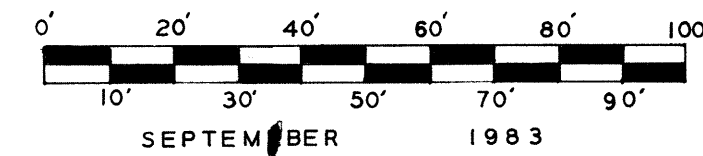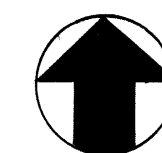

TOLERANCES (EXCEPT AS NOTED)		REVISIONS			Auglaize County Commissioners		
DECIMAL	±	NO.	DATE	BY	Auglaize County Highway Garage Wapakoneta, Ohio		
FRACTIONAL	±	1			DRAWN BY DOUG CRAWFORD	SCALE 1" = 30'	MATERIAL
ANGULAR	±	2					
		3			DATE SEPT. 1983	DRAWING NO. 1 of 3	
		4					
		5			TRACED	APP'D	