


EAST BENTON STREET (60')


MARK KUNDERT SURVEY

LOTS 1904, 1905, 1906
1907, 1908 AND 1909 OF
MEYER-KREITZER ADDITION
TO THE CITY OF WAPAKONETA
OHIO.

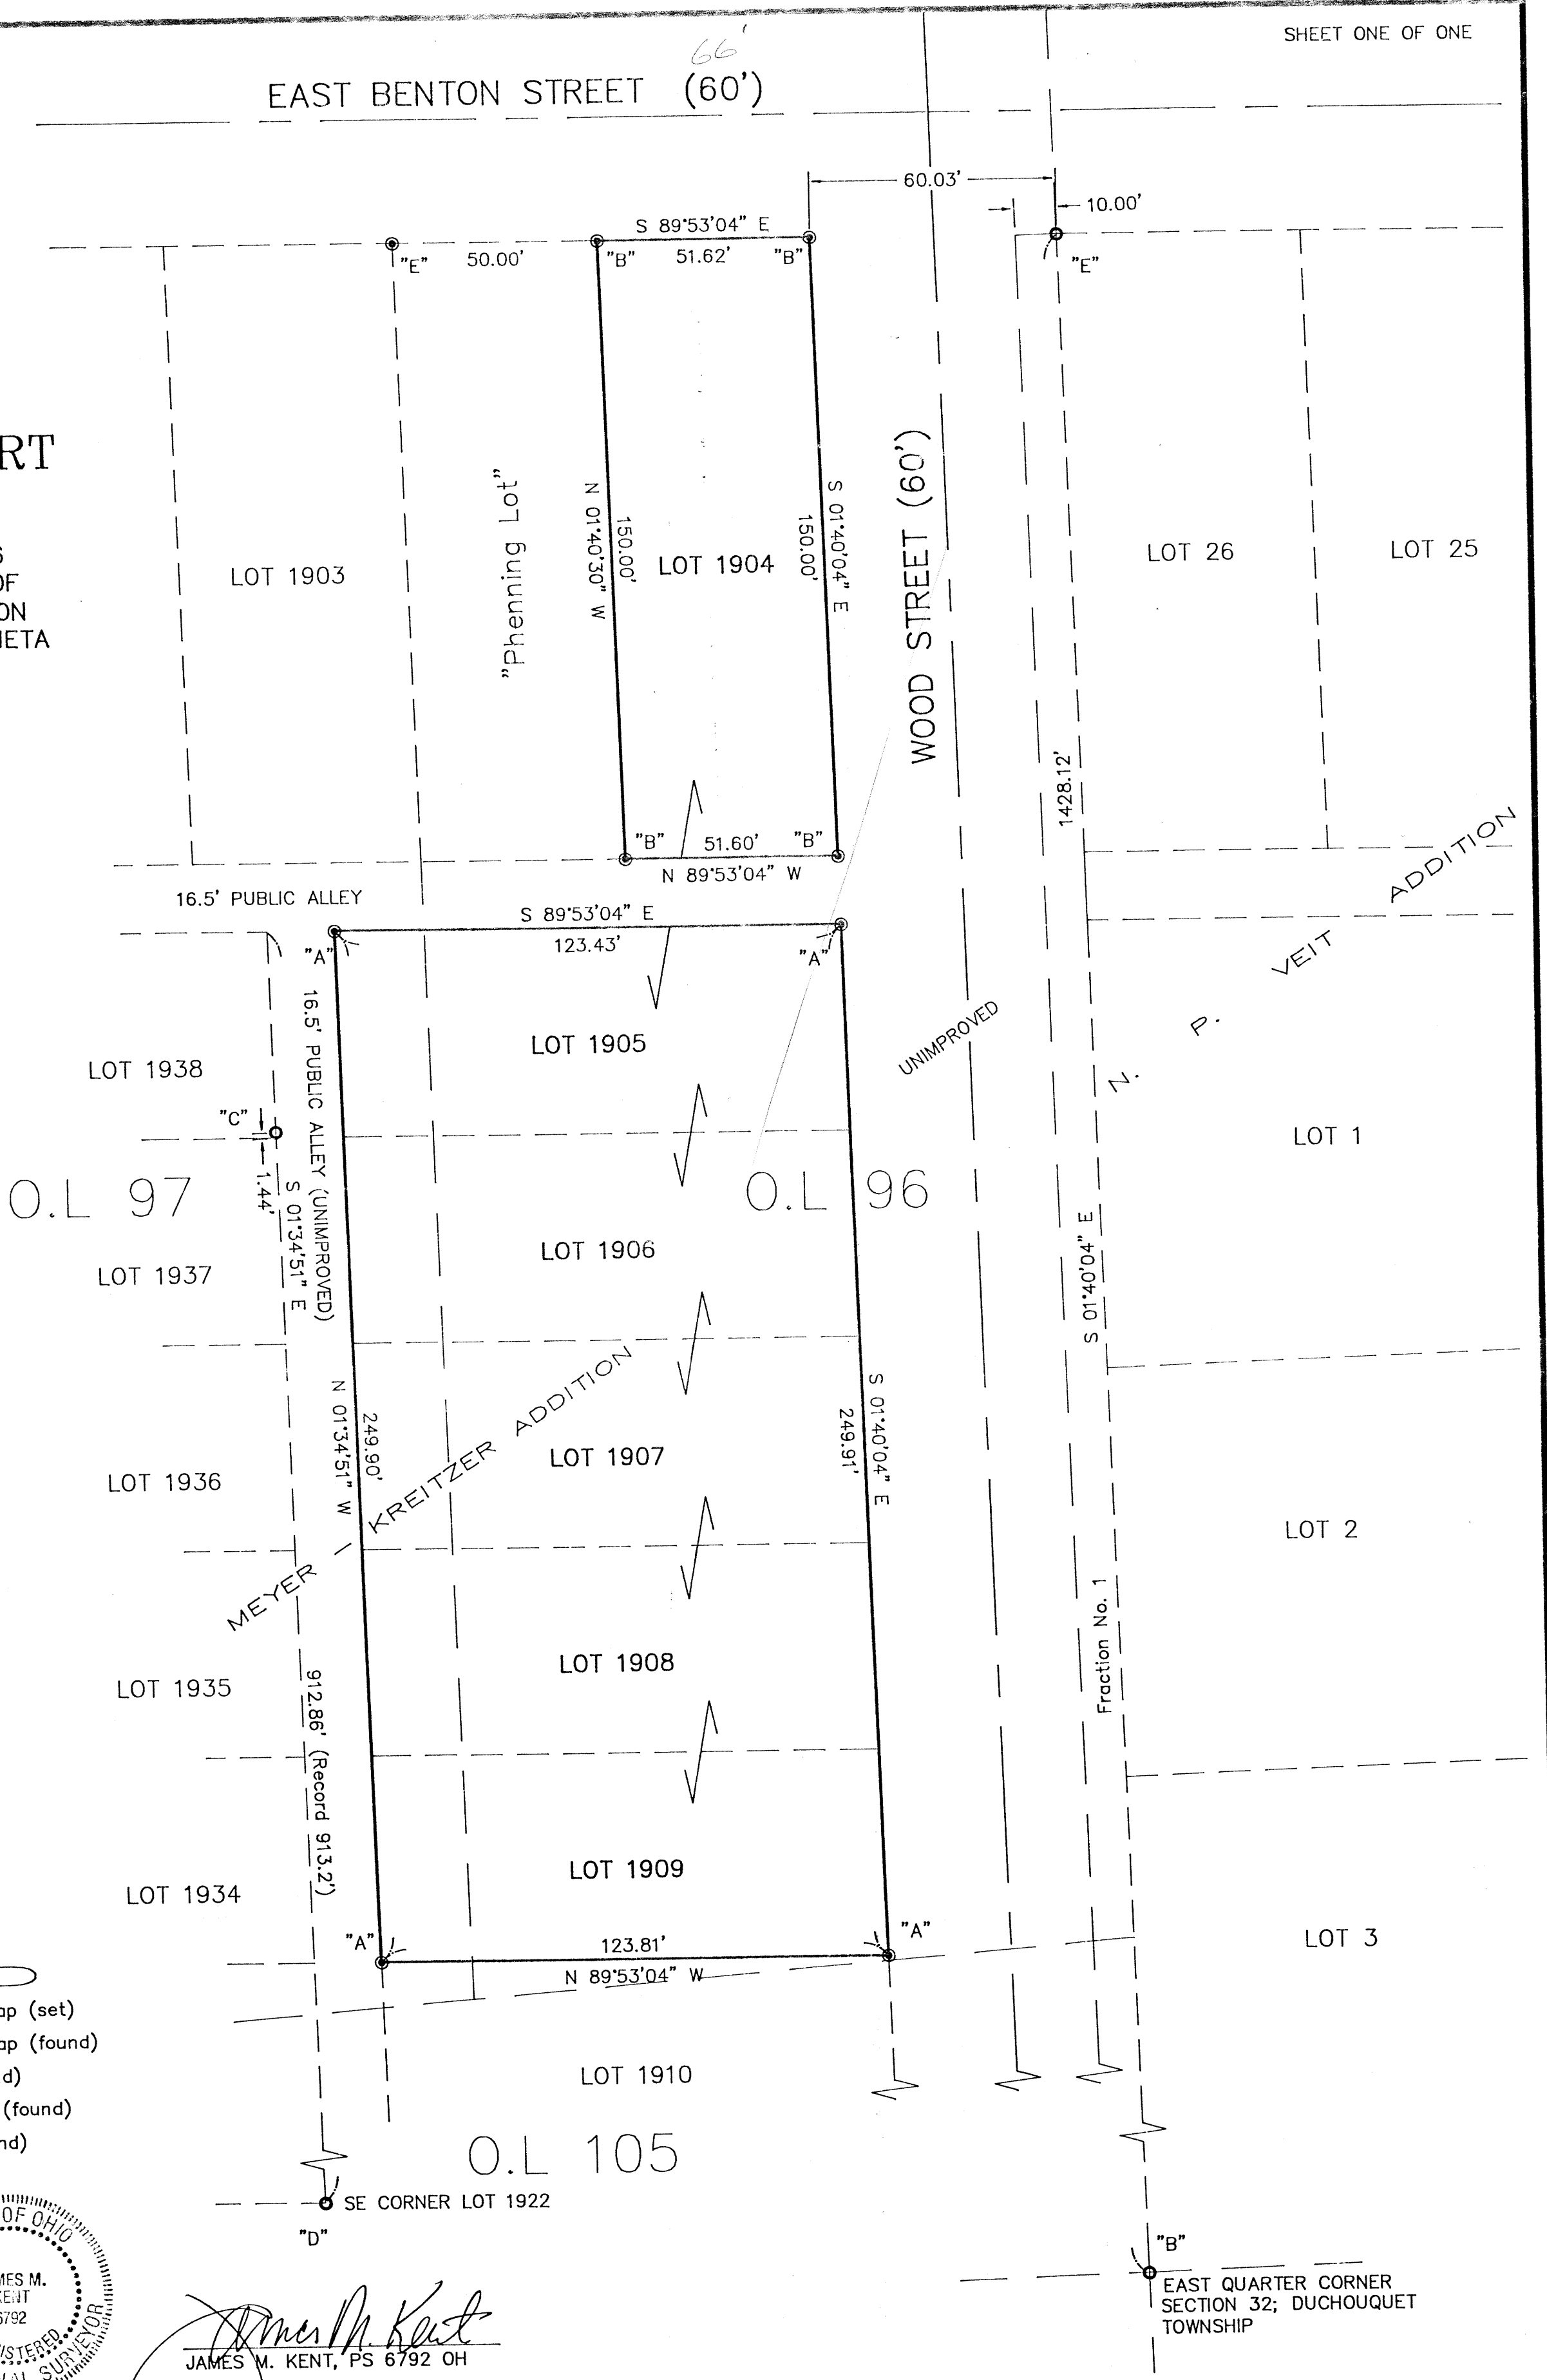


LEGEND

- "A" Denotes 5/8" re-rod w/cap (set)
- "B" Denotes 5/8" re-rod w/cap (found)
- "C" Denotes 1" iron pipe (found)
- "D" Denotes 1-1/2" iron pipe (found)
- "E" Denotes 1/2" re-rod (found)

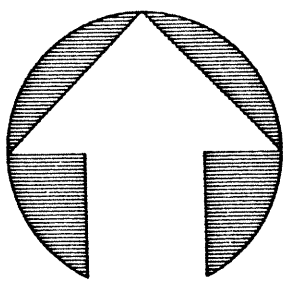


NORTH

GRAPHIC SCALE

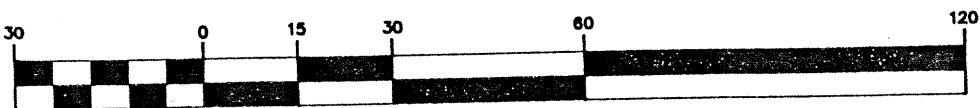

(IN FEET)
1 inch = 30 ft.

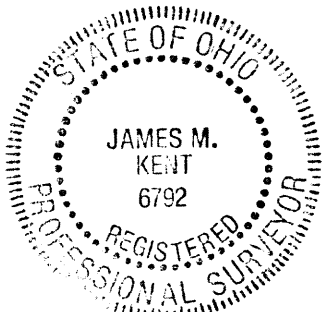

JAMES M. KENT, PS 6792 OH

DRAWN BY:	JMK	DATE:	8/13/97
CHECKED BY:	JMK	DRAWING NO.:	2204
JOB NO.:	2204B	SHEET	1 OF 1

kent
surveying

August 13, 1997
acad - kundert dwg #2204

Duc-32-7