
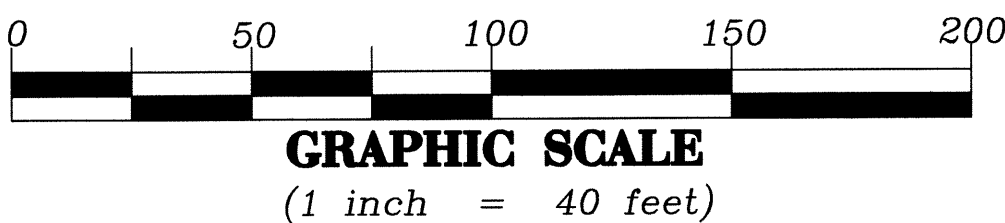
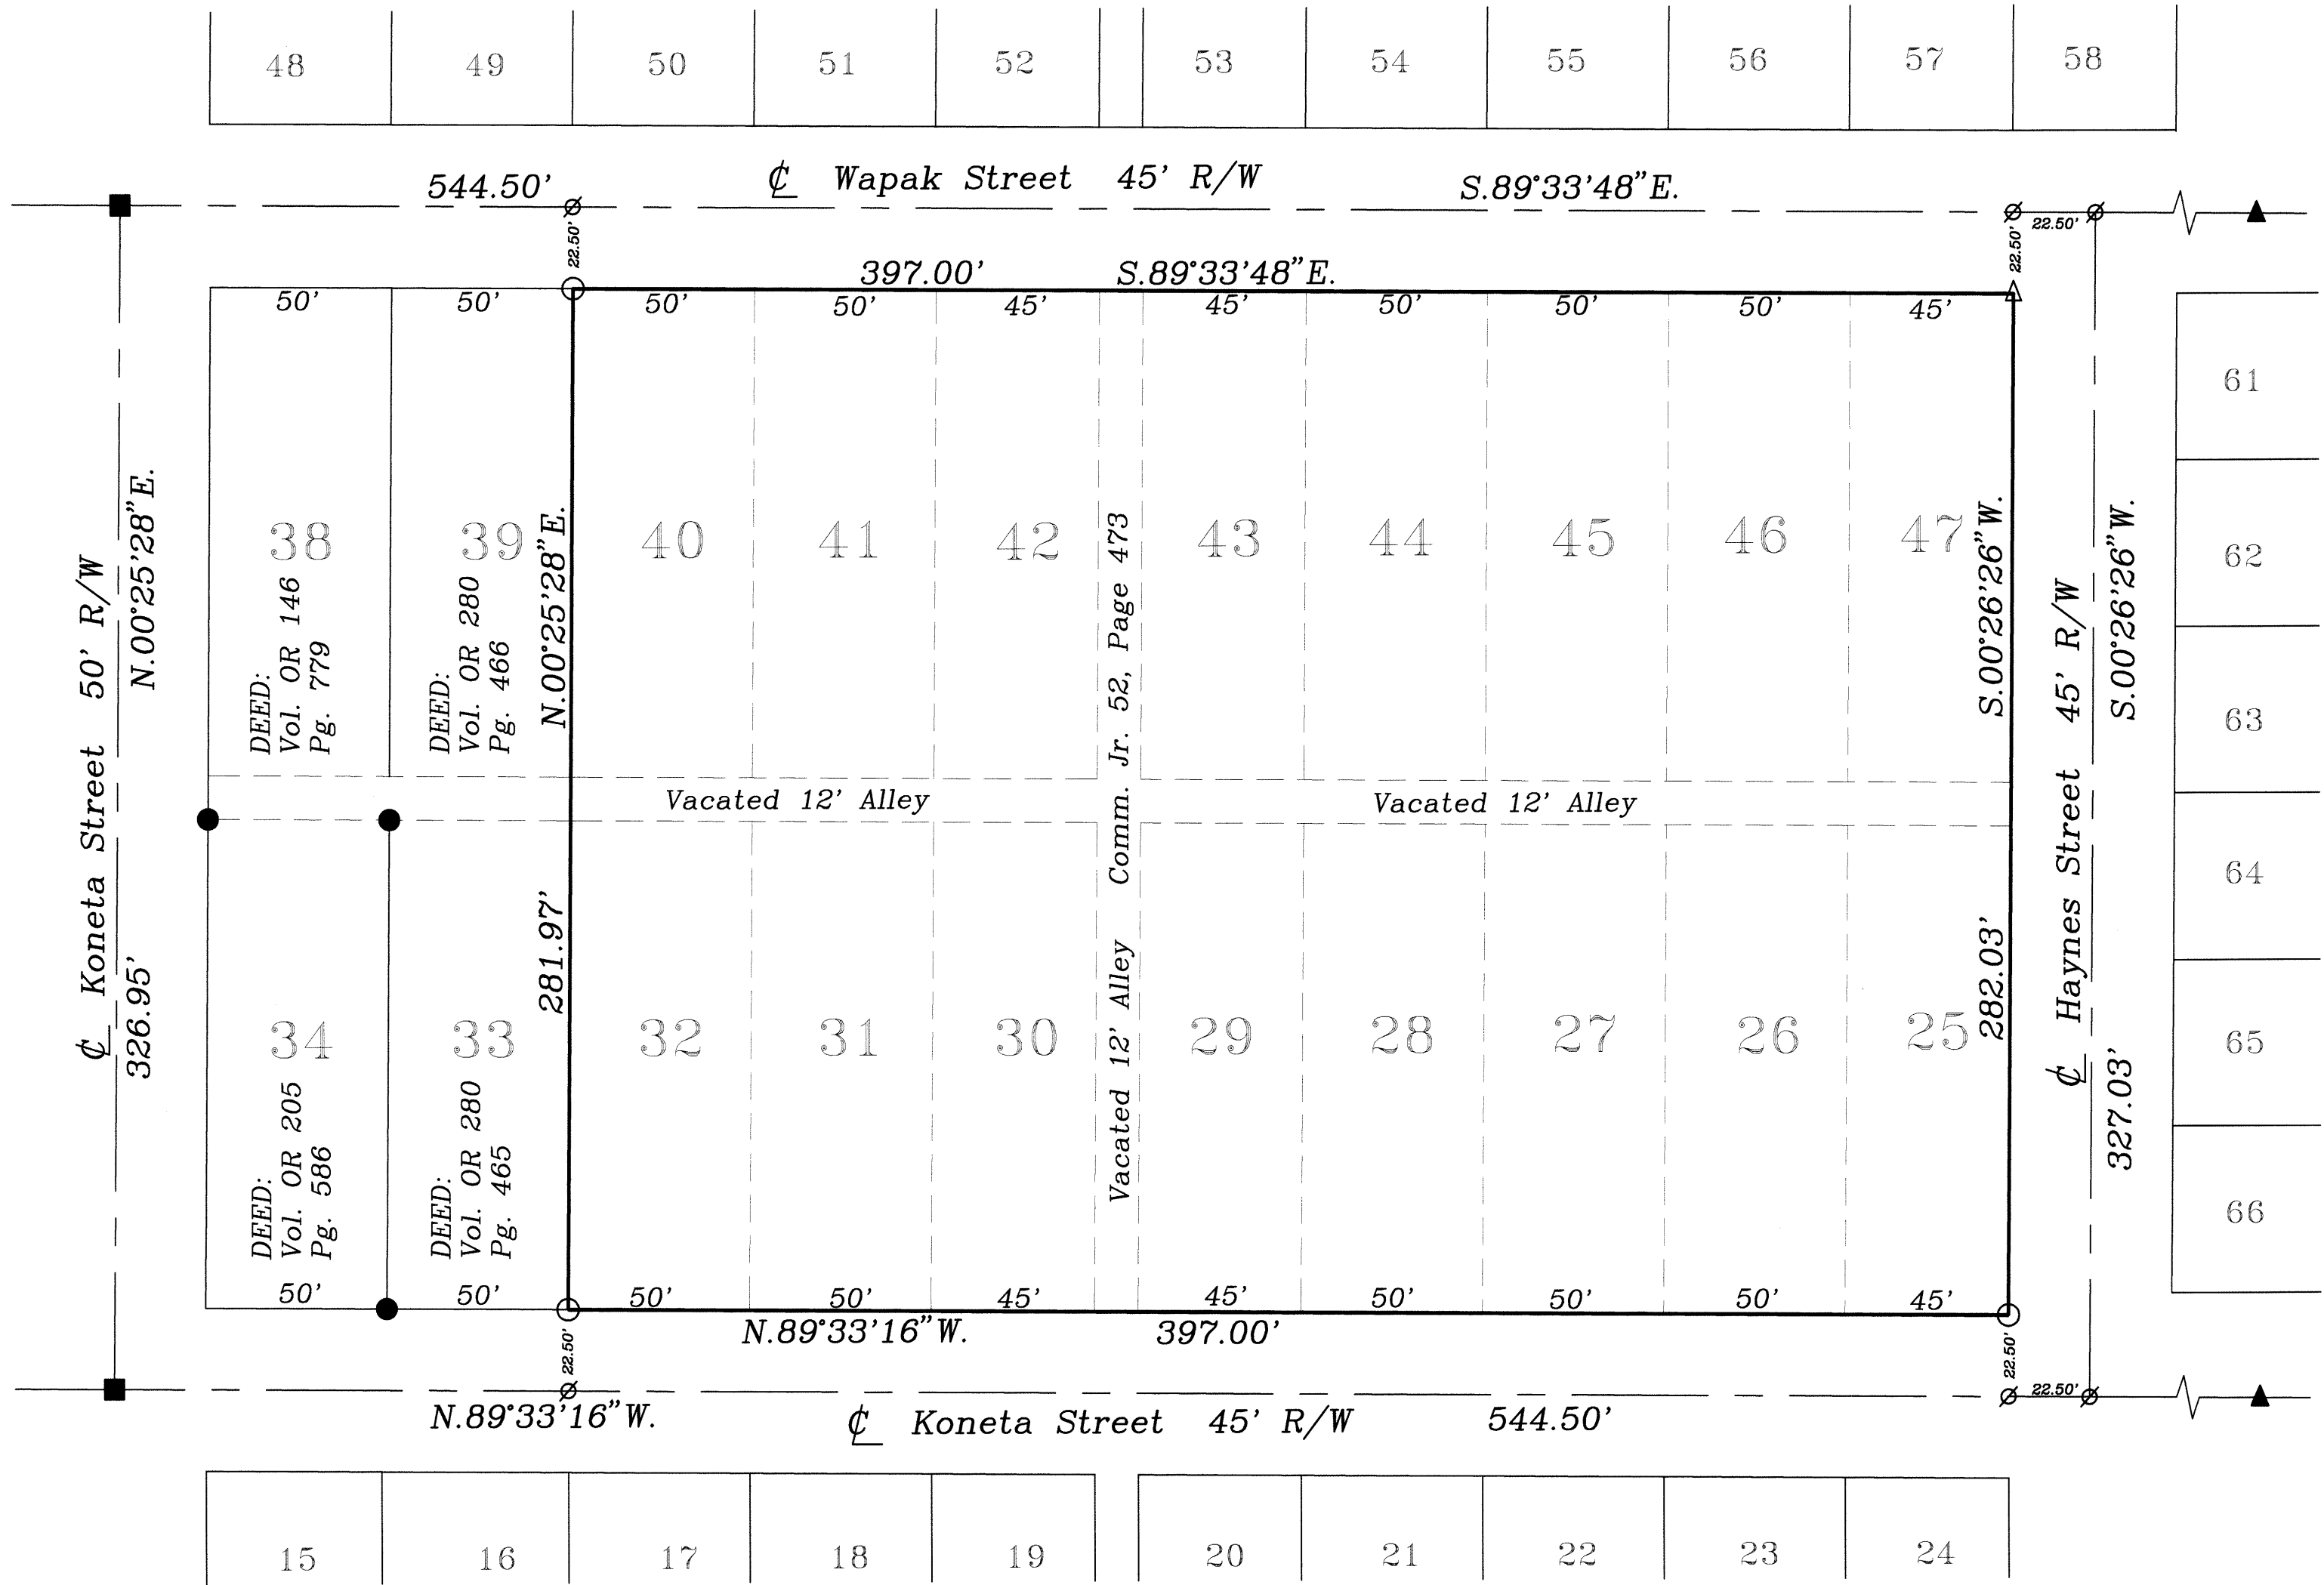



SURVEY FOR J-B TOOL & MACHINE, INC.

Being Lots No. 25, 26, 27, 28, 29, 30, 31, 32, 40, 41, 42, 43, 44, 45, 46, 47 and portions of several Vacated Alleys of the Ardmore Addition to the City of Wapakoneta, Section 32, Duchouquet Township, Auglaize County, Ohio.

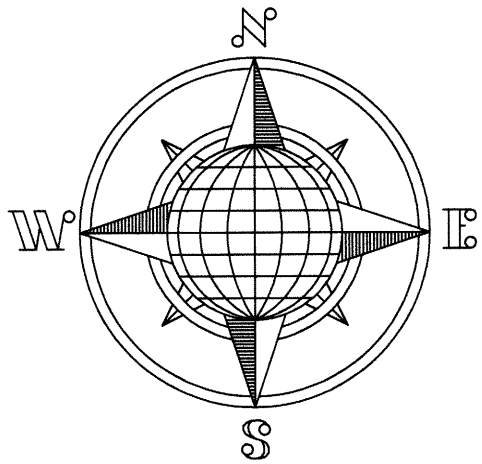

- LEGEND**
- Iron Pin Set
 - Iron Pin Found
 - ⊘ P.K. Nail Set
 - △ R.R. Spike Set
 - ▲ R.R. Spike Found
 - Monument Box

ATTEST:
John W. Jauert
Professional Surveyor
No. 6920

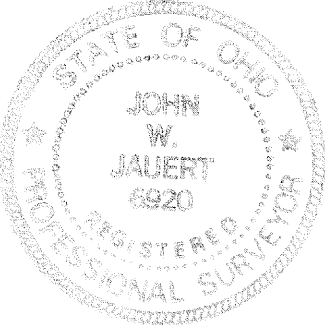

Jauert surveying 11584 Monroe Road
Wapakoneta, Ohio 45895
(419) 657-6999

CLIENT: J-B Tool & Machine, Inc.	COUNTY: Auglaize	TOWNSHIP: Duchouquet	SEC. 32
DRAWN BY: J.J.	SCALE: 1"= 40'	DWG.# 96-1201	
CHECKED BY:	DATE: November, 1996		
SHEET 1 OF 1	(T-5 -S; R-6 -E)		