



OHIO ST. (66') W. PEARL ST. (66')

2 P-K NAIL (RESET)
0.00 ohio/pearl

N90°00'00"E
382.22'

West Pearl Street (66')

1 P-K NAIL (FOUND)
0.00 court/pearl

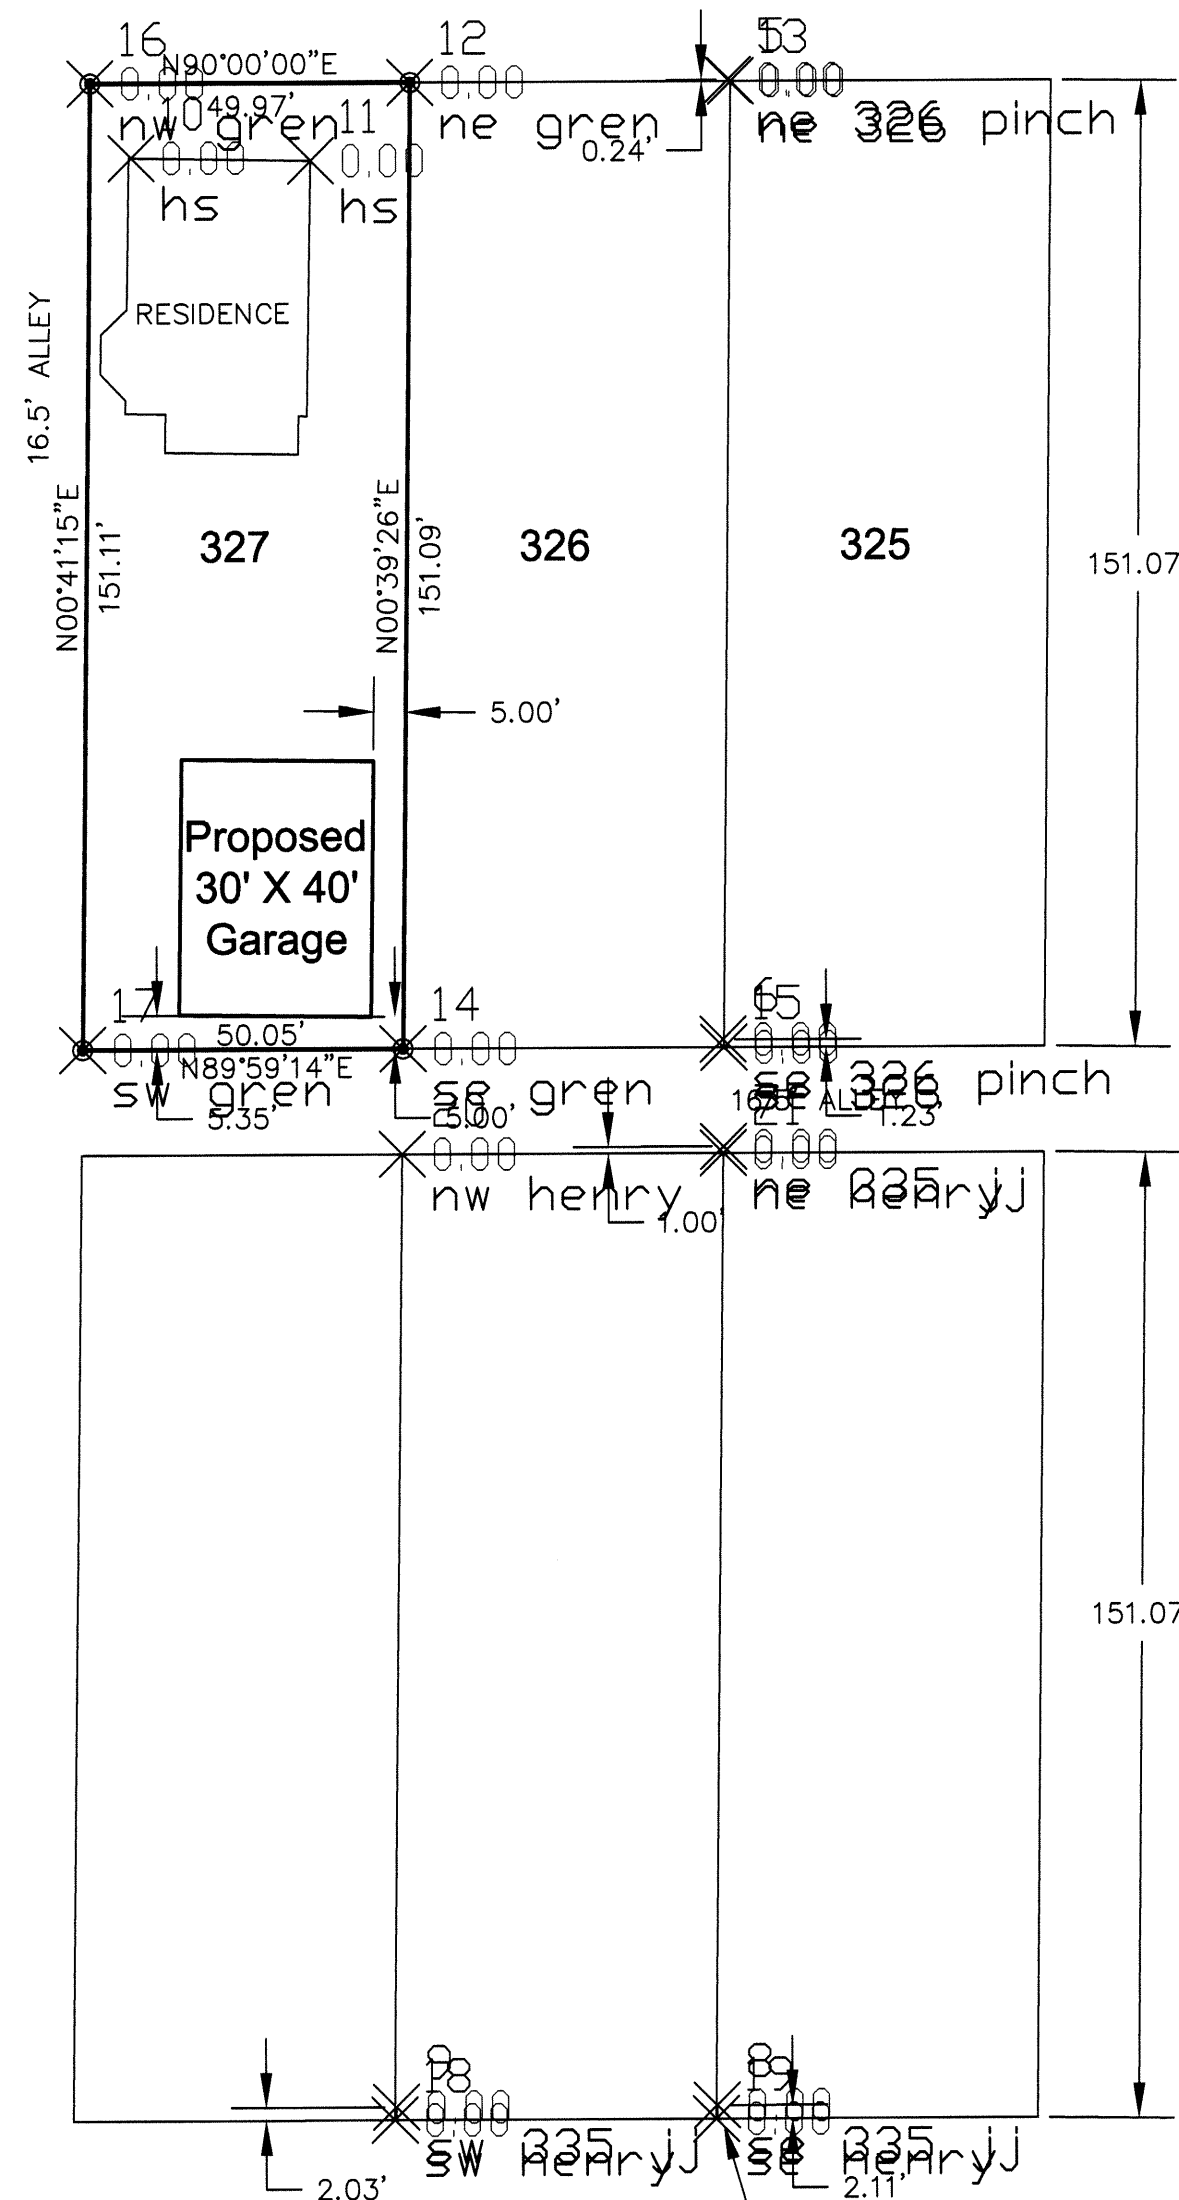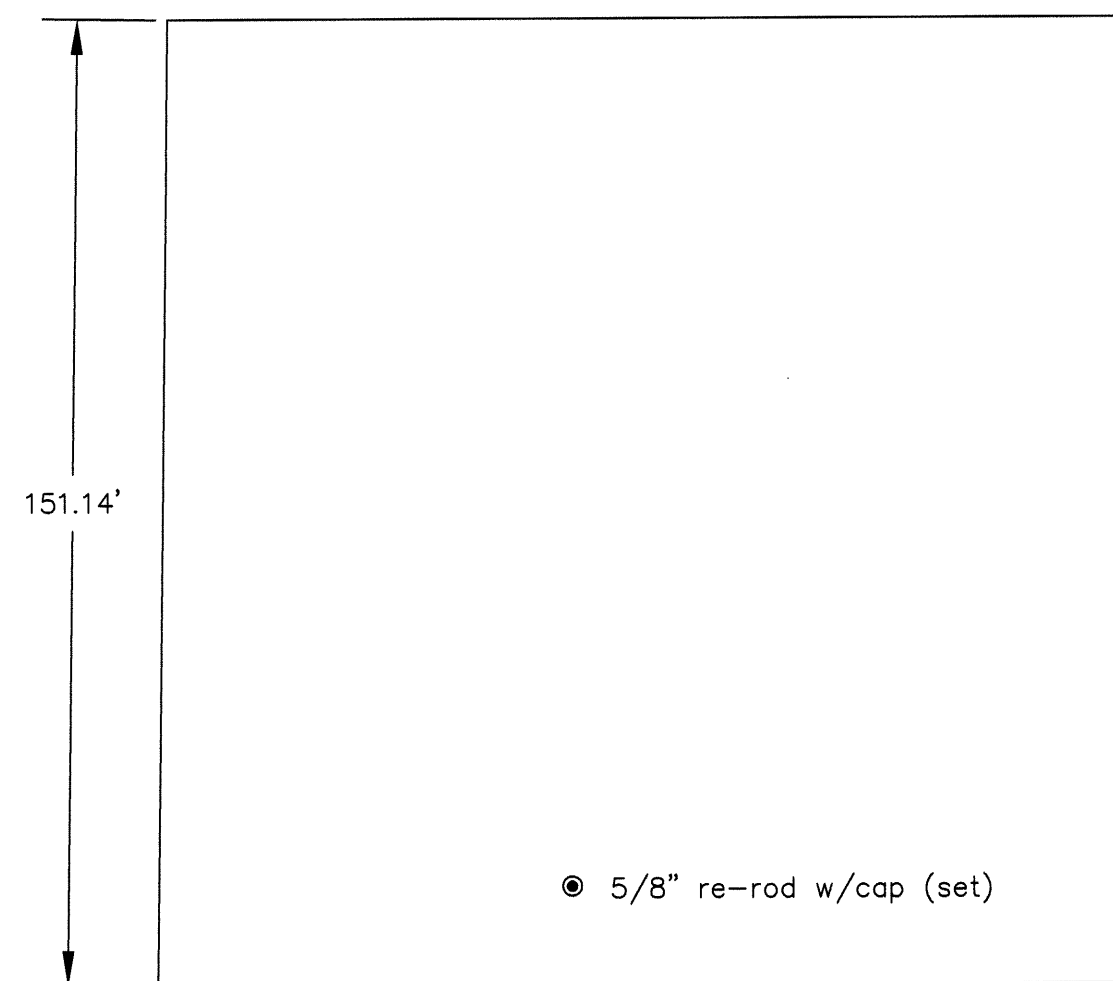

SITE CERTIFICATION
& BOUNDARY SURVEY
LOT 327 TO THE CITY OF
WAPAKONETA, OHIO

James M. Kent, PS 6792 OH


Prepared for Dan Gren
by
kent surveying
acad - gren Dwg #3525
March 6, 2000

3 P-K NAIL (FOUND)
0.00 ohio/benton
46.3' CALC (46.7' MEAS.)

W. BENTON ST. (66')

S89°58'29"W
383.53'

GRAPHIC SCALE

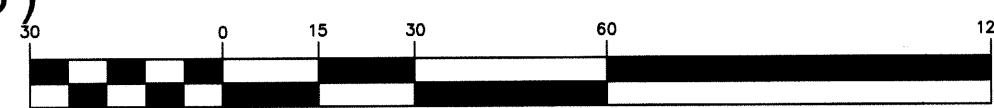

IRON PIPE (FOUND)

4 RAILROAD SPIKE (FOUND)
0.00 court/benton

FOUND PINCH PIPE 0.05' N
AND 0.18' EAST OF CALCULATED CORNER