



188.45' PLAT OF O.L. 104 & 106
123.39' PLAT & DEED
123.39' PLAT & DEED

N
SCALE: 1" = 100'

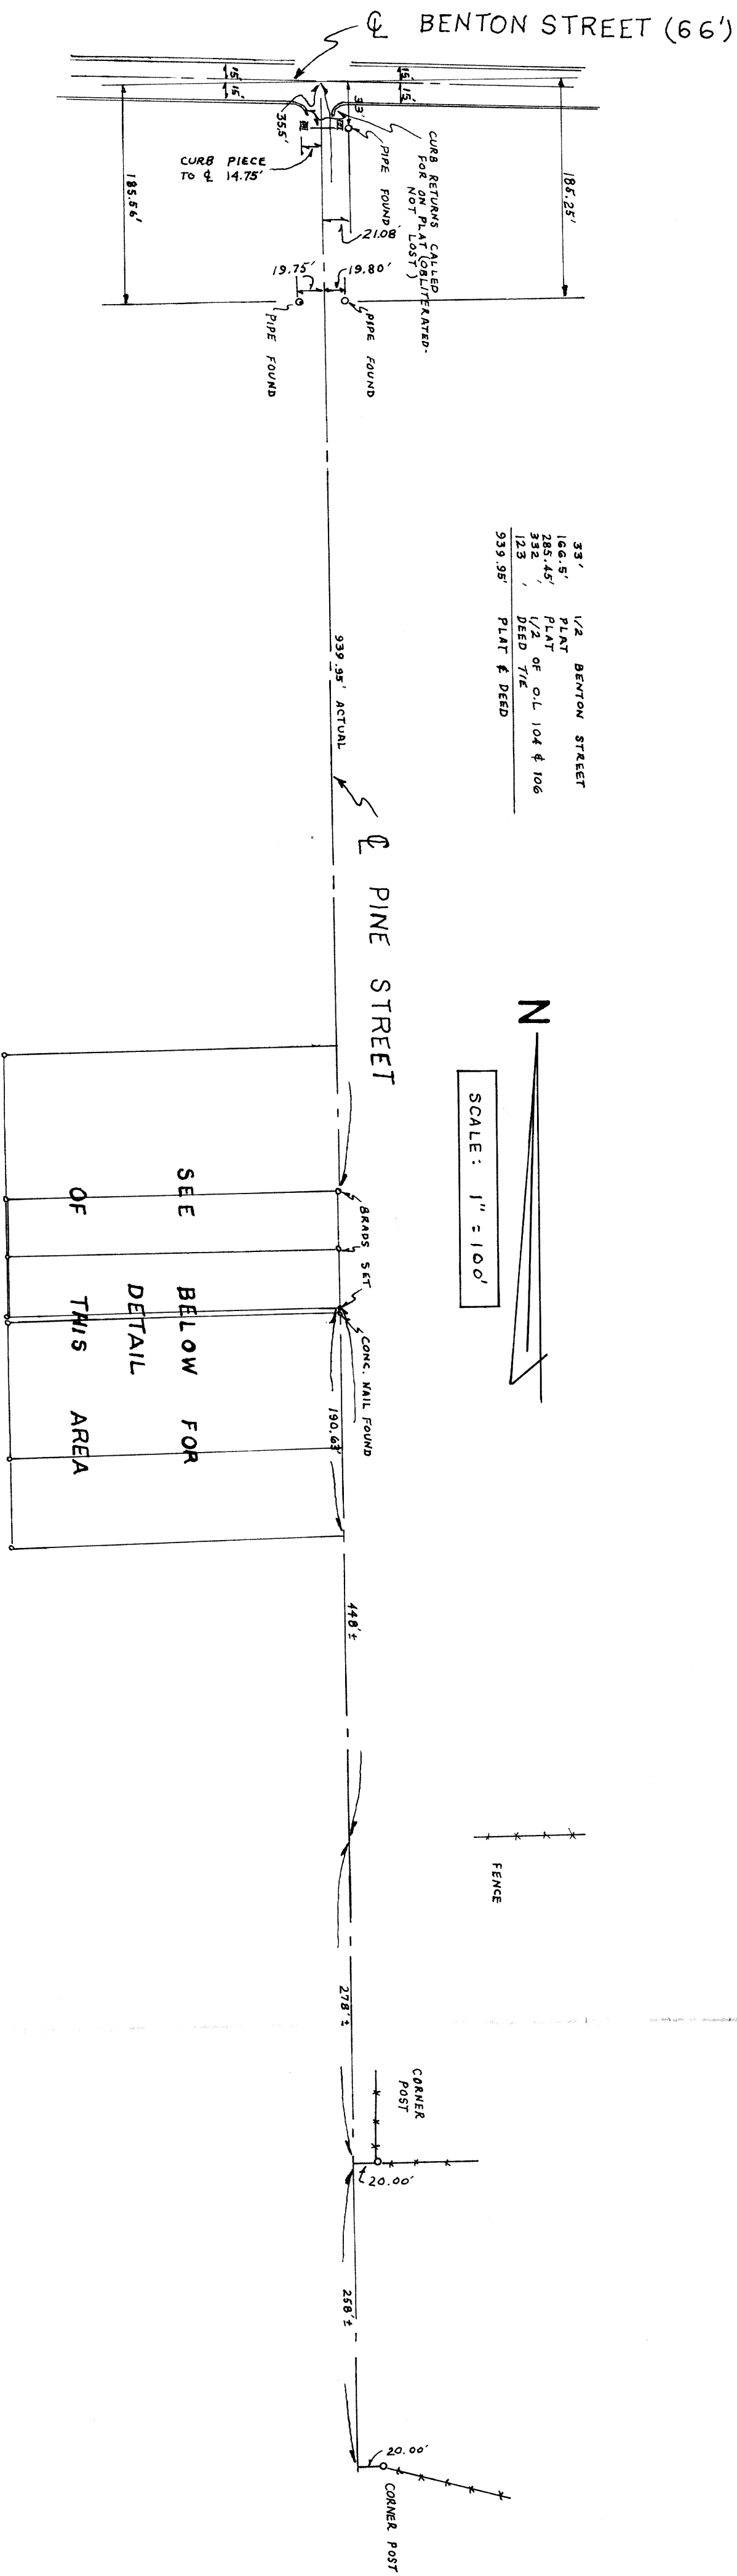

SURVEY OF A PORTION
OF
OUTLOT 106 IN FISHERS SUBDIVISION
IN
THE CITY OF WAPAKONETA,
AUGLAIZE COUNTY, OHIO

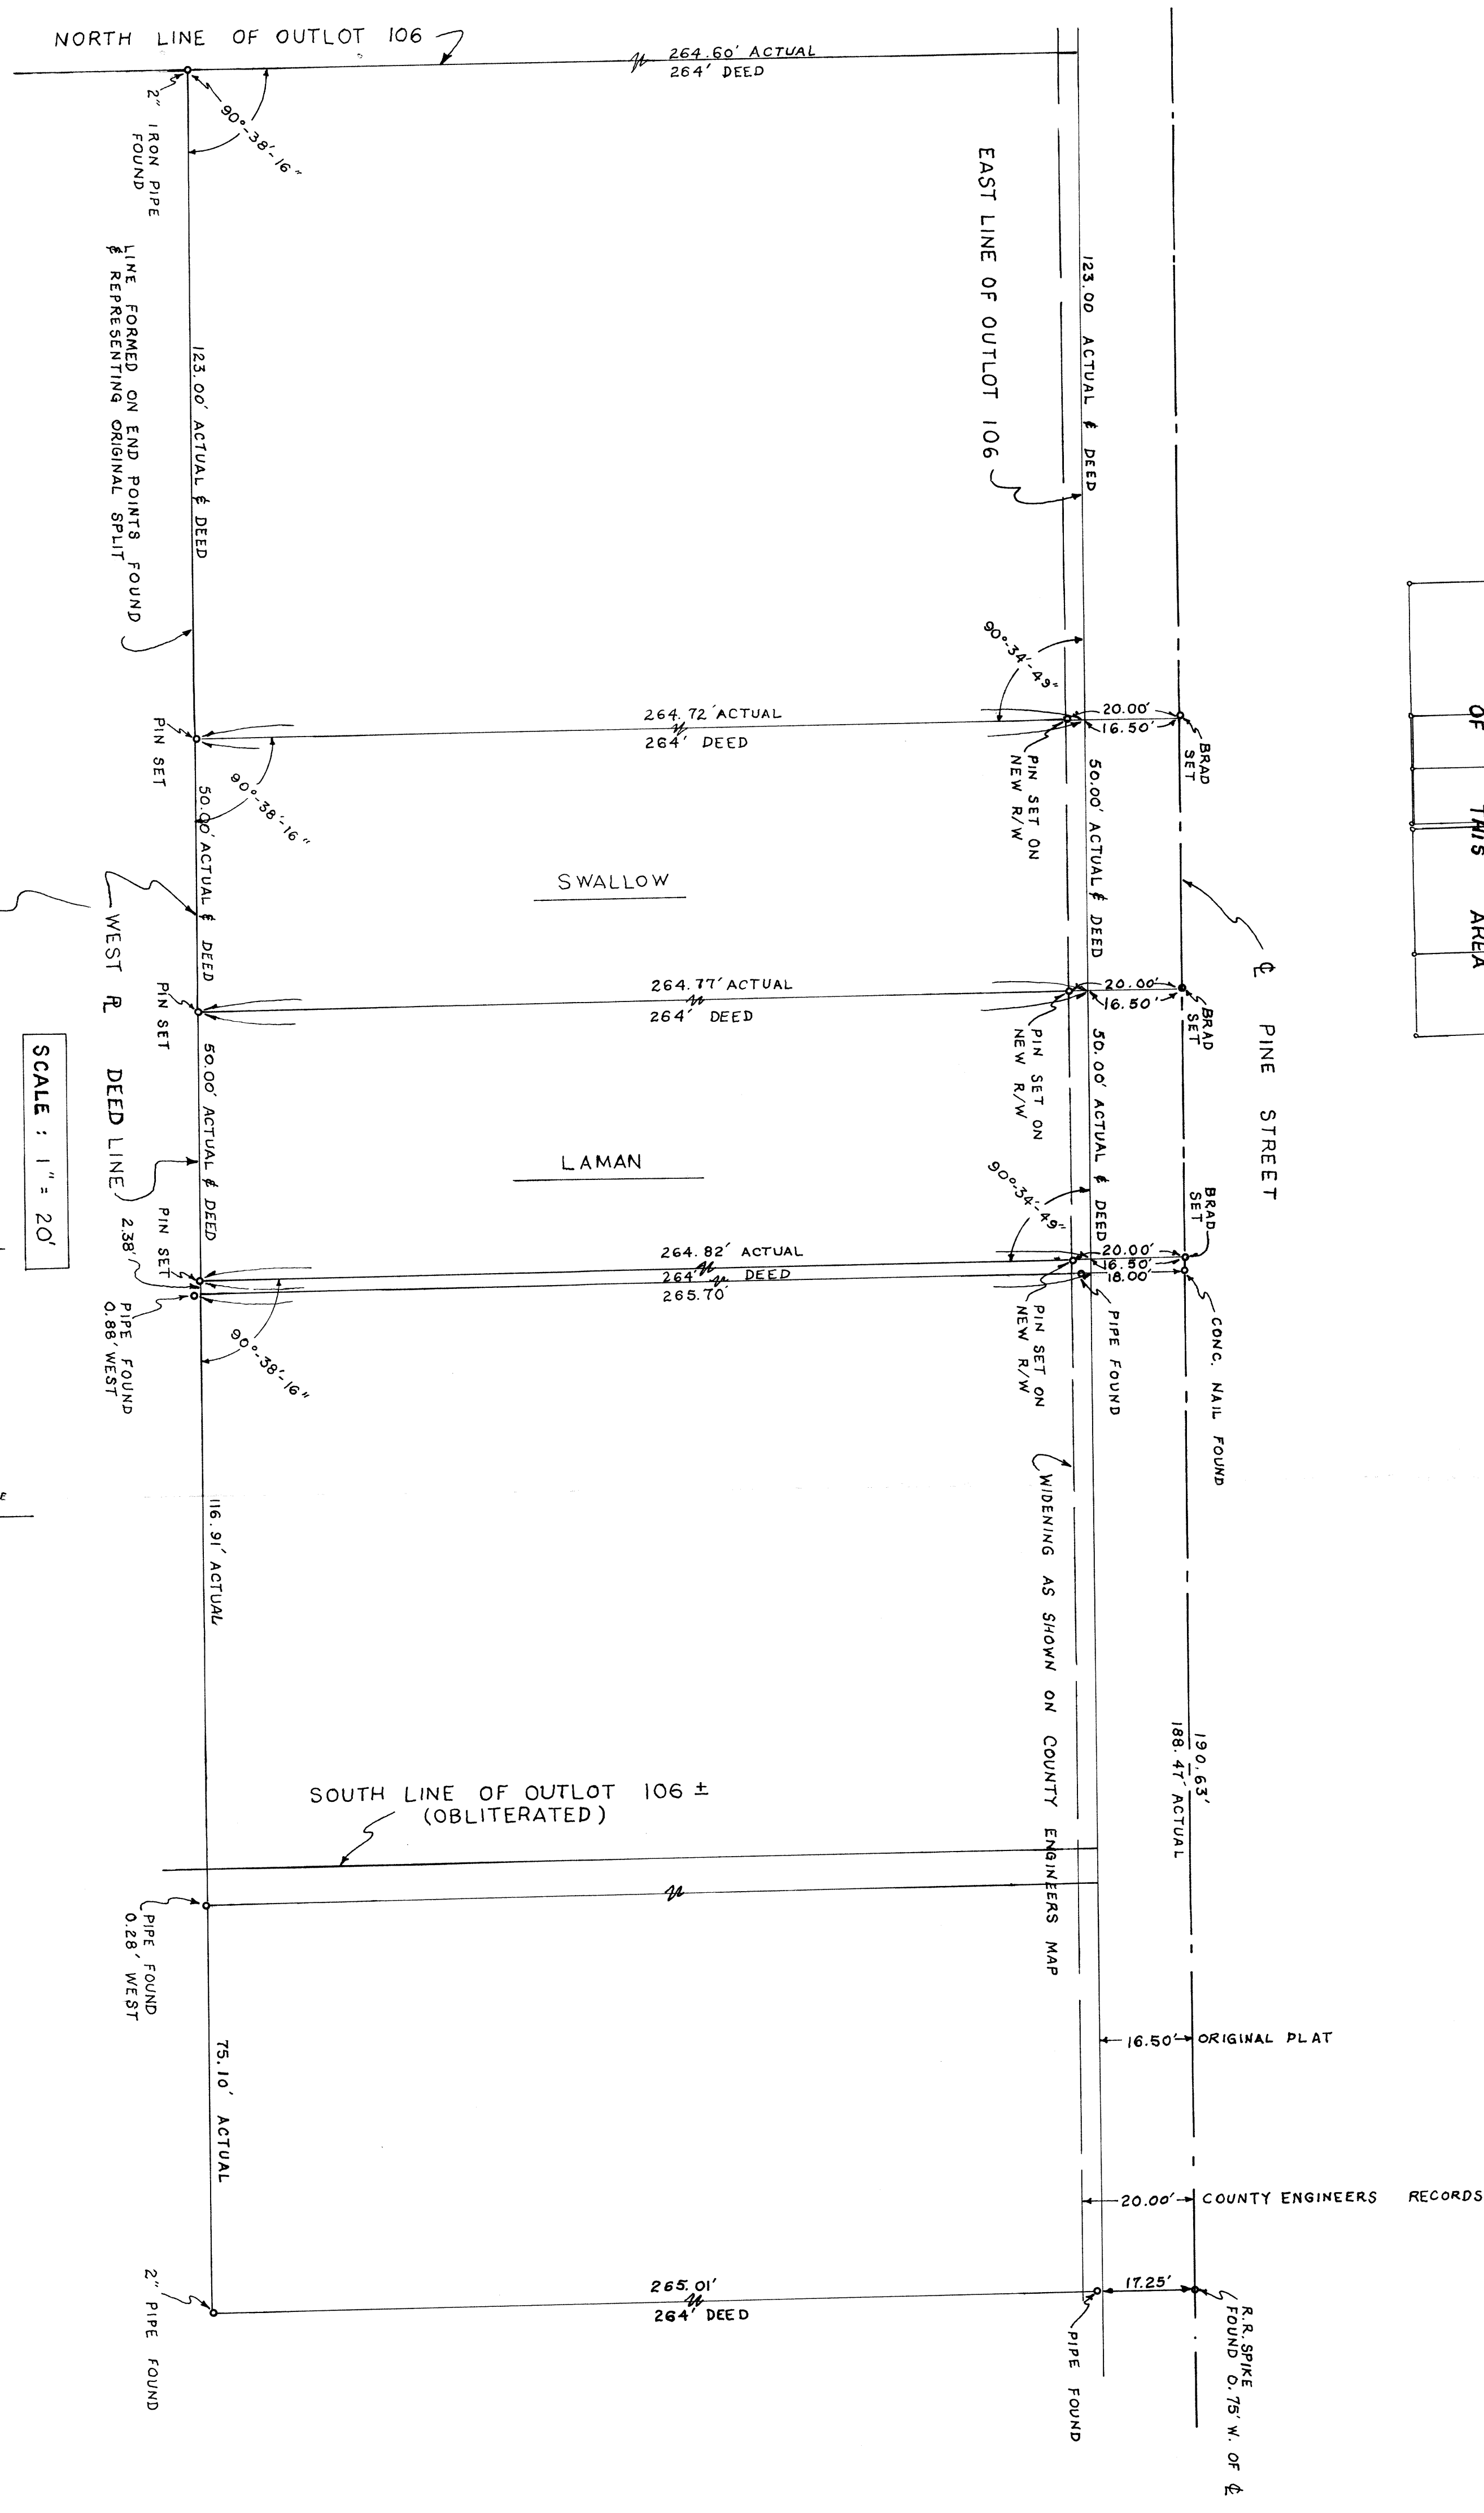

DETAIL OF ENCROACHMENTS
AS FOUND ON THE WEST
PROPERTY LINE

SCALE: 1" = 20'

NOTE: NO EASEMENT ON RECORD
FOR UTILITIES SHOWN

REVISIONS			SHELDON & ASSOC. INC.	
NO.	DATE	BY		
1			LIMA, OHIO	
2				
3				
4				
5				
DRAWN BY G.M.D.			SCALE AS SHOWN	MATERNAL DRAWING NO. 8137
TRACED HOBBS&HOP			DWG. # 5-23-73	