



Doc-32-35

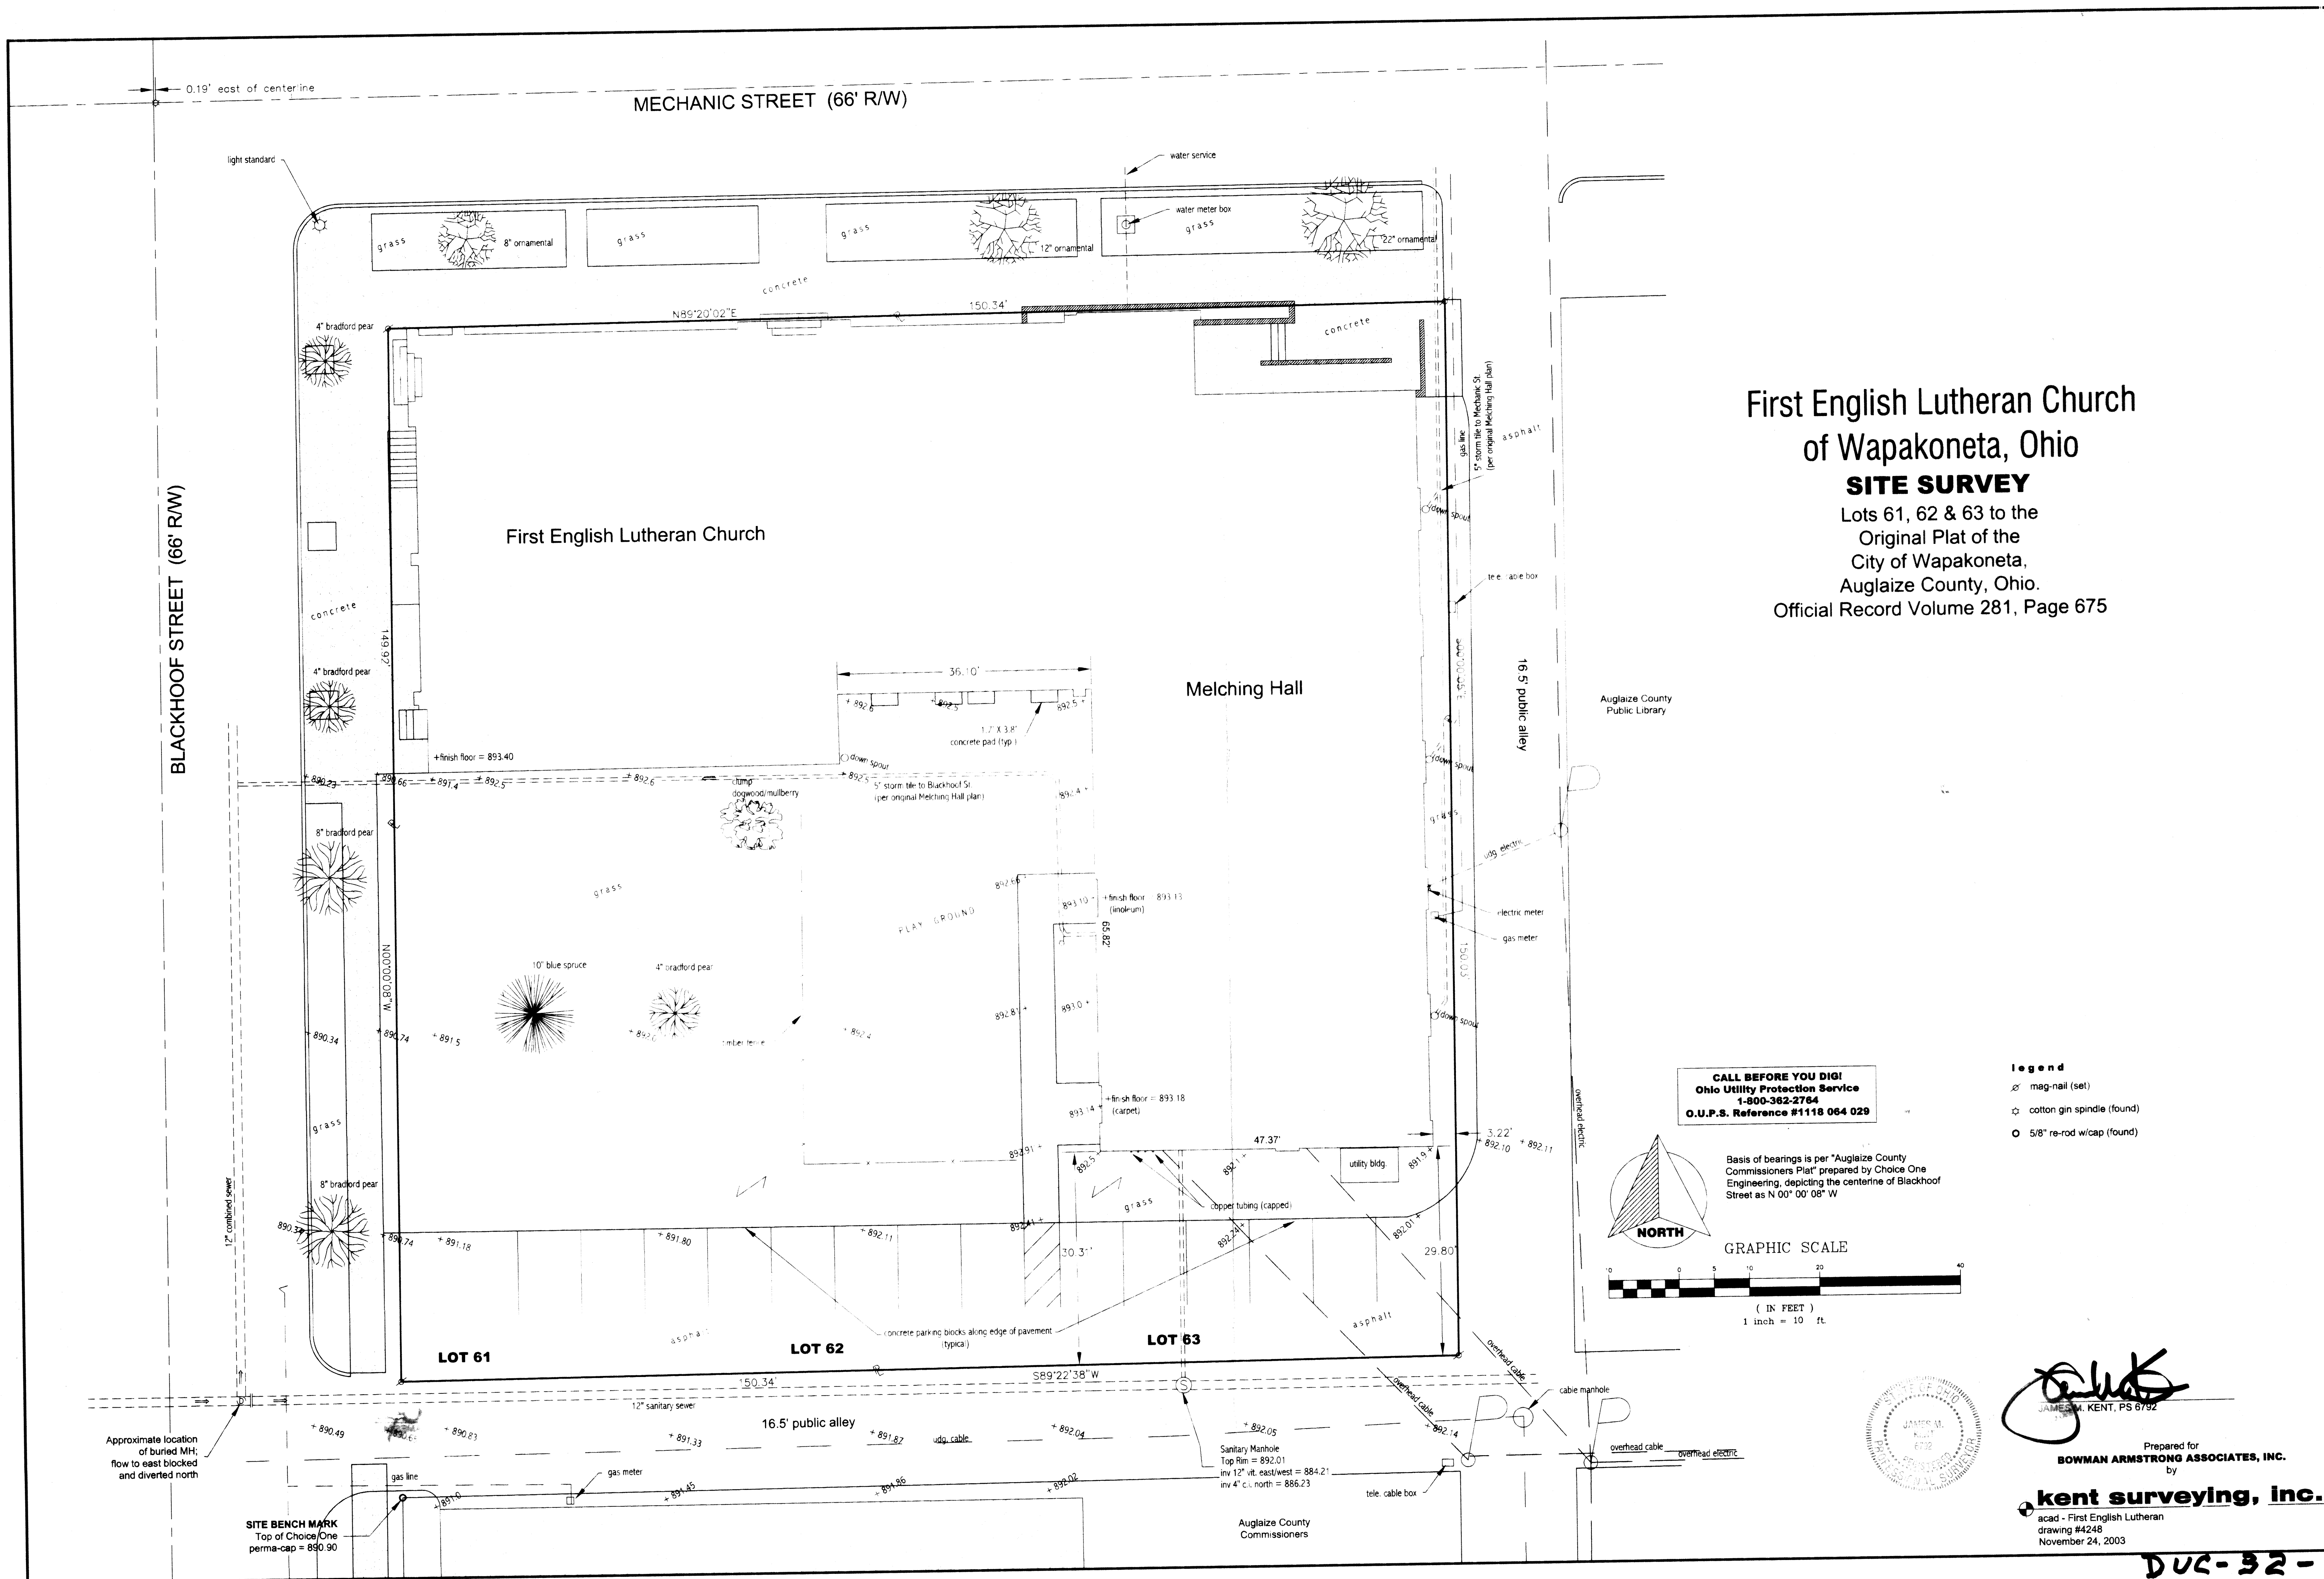


First English Lutheran Church
of Wapakoneta, Ohio
SITE SURVEY
Lots 61, 62 & 63 to the
Original Plat of the
City of Wapakoneta,
Auglaize County, Ohio.
Official Record Volume 281, Page 675

CALL BEFORE YOU DIG!
Ohio Utility Protection Service
1-800-362-2764
O.U.P.S. Reference #1118 064 029

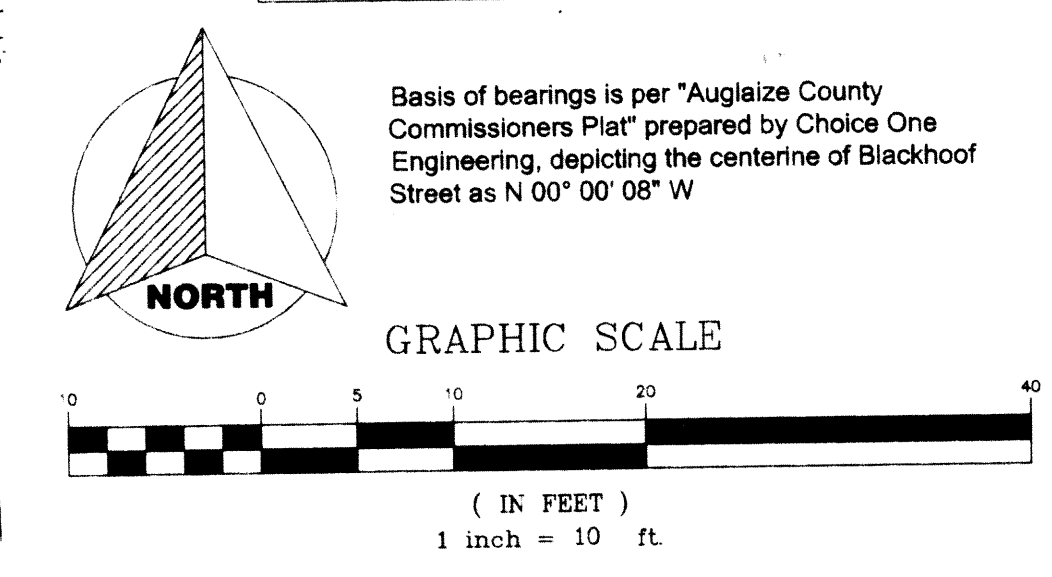

- Legend**
- ⊗ mag-nail (set)
 - ☆ cotton gin spindle (found)
 - 5/8" re-rod w/cap (found)

Basis of bearings is per "Auglaize County Commissioners Plat" prepared by Choice One Engineering, depicting the centerline of Blackhoof Street as N 00° 00' 08" W

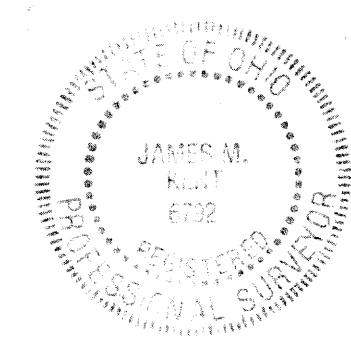

[Signature]
JAMES M. KENT, PS 6792

Prepared for
BOWMAN ARMSTRONG ASSOCIATES, INC.
by
kent surveying, inc.
acad - First English Lutheran
drawing #4248
November 24, 2003

Doc-32-35