


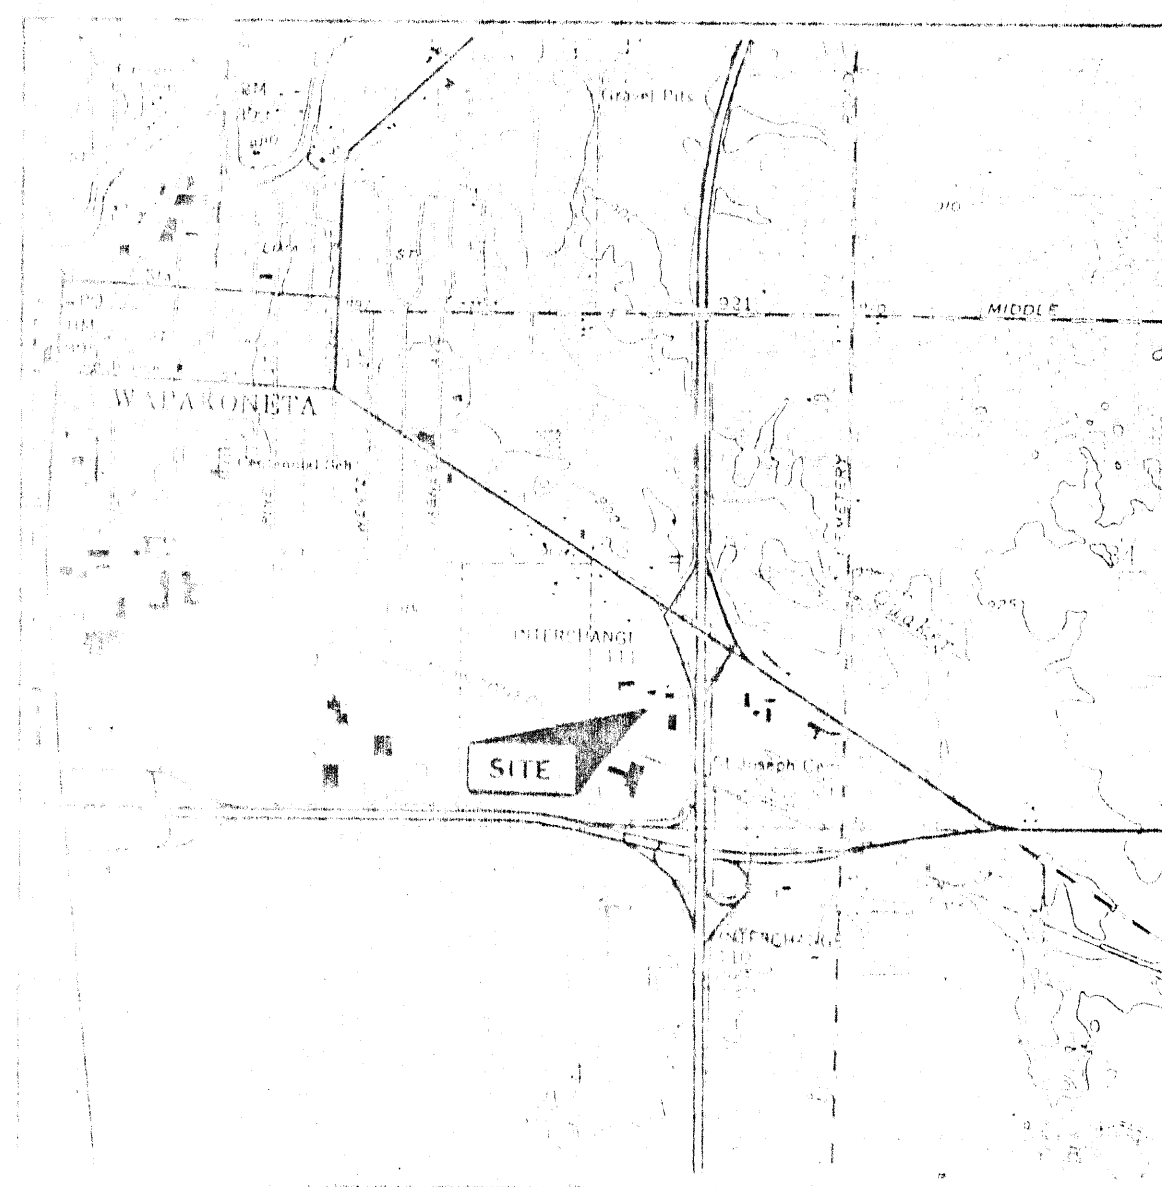

LOCATION MAP

We have determined the following information regarding the center of tower location for the above referenced cell site:

Latitude: N 40° 33' 30.60"
Longitude: W 84° 10' 18.04"
Elevation: 908.1 AMSL

We certify that the coordinates provided are accurate within FAA Horizontal Accuracy Code 2, 150 feet and the elevations provided are accurate within FAA Vertical Accuracy Code C, 170 feet. The horizontal datum (coordinates) are in terms of NAD 1983. The vertical datum (elevations) are in terms of NAVD 1988.

We hereby certify to 360° Communications Company, Toledo MSA Limited Partnership and Chicago Title Insurance Company that we have surveyed the accompanying tract of land and that the plot is a correct representation of the same. Iron pins have been found or set at all corner corners.

We hereby certify to 360° Communications Company, Toledo MSA Limited Partnership and Chicago Title Insurance Company that the Lease Parcel shown is in an area that has been identified by the Federal Emergency Management Agency's Flood Insurance Rate Map, Community Panel No. 39011C01050, for the incorporated area of Auglaize County, State of Ohio, dated Sept. 6, 1989, as a Zone X, areas determined to be outside 500-year flood plain.

James E. Koring, P.S. Date 4/14/97
P.S. No. 7539

PARCEL DESCRIPTION

Situated in the City of Wapakoneta, County of Auglaize, State of Ohio, Township 5 South, Range 6 East and known as being a part of the west half of the Southeast Quarter of Section 33 and part of Parcel 10 in the Replat of Stinebaugh Commercial and Industrial Park, as recorded in Cabinet A, Page 29, in said county's records also known as being a portion of a parcel of land conveyed to DDG Investments as recorded in Deed Book 244, Page 632 of said County's records, and being further bounded and described as follows:

Commencing at a capped 5/8 inch rebar found (RLS #6179) at the northwest corner of said Parcel 10, said rebar also being on the east right of way line of Lunar Drive (60 feet wide), said rebar being the True Place of Beginning of the parcel of land hereinafter described, thence clockwise along the following six (6) courses and distances:

1. Thence along the north line of said Parcel 10, S 89° 56' 45" E for a distance of 79.97 feet to a capped 5/8 inch rebar found (RLS #6179);
2. Thence along an east line of said DDG Investments, S 0° 07' 20" W for a distance of 142.06 feet to a capped 5/8 inch rebar found (RLS #6179);
3. Thence along a north line of said DDG Investments, S 89° 52' 57" E for a distance of 63.00 feet to a 5/8 inch rebar found;
4. Thence along an east line of said DDG Investments, S 0° 01' 22" W for a distance of 72.84 feet to a 5/8 inch rebar found;
5. Thence along a south line of said DDG Investments, N 89° 53' 22" W for a distance of 143.20 feet to a capped 5/8 inch rebar found (RLS #6179) on the east right of way line of said Lunar Drive;
6. Thence along said east right of way line and the west line of said DDG Investments, N 0° 08' 54" E for a distance of 214.84 feet to the True Place of Beginning and containing 0.5002 acres of land, more or less, and subject to all easements, restrictions and covenants of record as surveyed under the supervision of James E. Koring, P.S. Number 7539, for Glauz, Lae, Schamer, Burns and DeHaven, Inc., in April of 1997.

Basis of Bearing is True North

CHICAGO TITLE INSURANCE CO.
COMMITMENT #100218
SCHEDULE B - SECTION 2


Item 1, Subject to restrictions in plot, Plot Cabinet "A" Page A-6 and at the replat at Plot Cabinet "A" Page 29. (DOES NOT AFFECT SITE)

Item 2A, Restrictions in Deed to Walter H. Stinebaugh, Inc. Vol. 212, Page 475 (DOES NOT AFFECT SITE)

Item 2B, Easement for Highway Purposes to the State of Ohio. Vol. 206, Page 953 (DOES NOT AFFECT SITE)

NOTES

1. LOCATION OF ALL UNDERGROUND UTILITIES NEED TO BE VERIFIED BY THE CONTRACTOR BEFORE CONSTRUCTION BEGINS
2. POWER TO BE PROVIDED BY THE CITY OF WAPAKONETA ALONG LUNAR DRIVE.

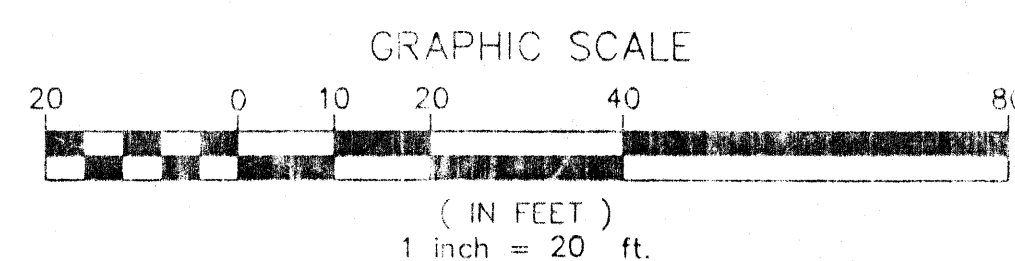

WAPAKONETA CELL SITE

PART OF THE W. HALF OF THE S.E. QTR. OF SECTION 33
T 5 S, R 6 E
CITY OF WAPAKONETA
AUGLAIZE COUNTY, OHIO

LEGEND



- IRON PIPE FOUND AS NOTED
- ⬤ TEMPORARY BENCH MARK
- ✂ EXISTING POWER POLE
- ✂ EXISTING LIGHT POLE
- 907.8 SPOT ELEVATION
- (R) RECORD DISTANCE
- (O & U) OBSERVED & USED

BENCH MARK

T.B.M. TOP WEST TIE DOWN
ROLT OF LIGHT POLE
ELEV = 908.85

UNDERGROUND UTILITIES

2 WORKING DAYS
BEFORE YOU DIG
CALL 800-362-2764 (TOLL FREE)
OHIO UTILITIES PROTECTION SERVICE
NON-MEMBERS
MUST BE CALLED DIRECTLY

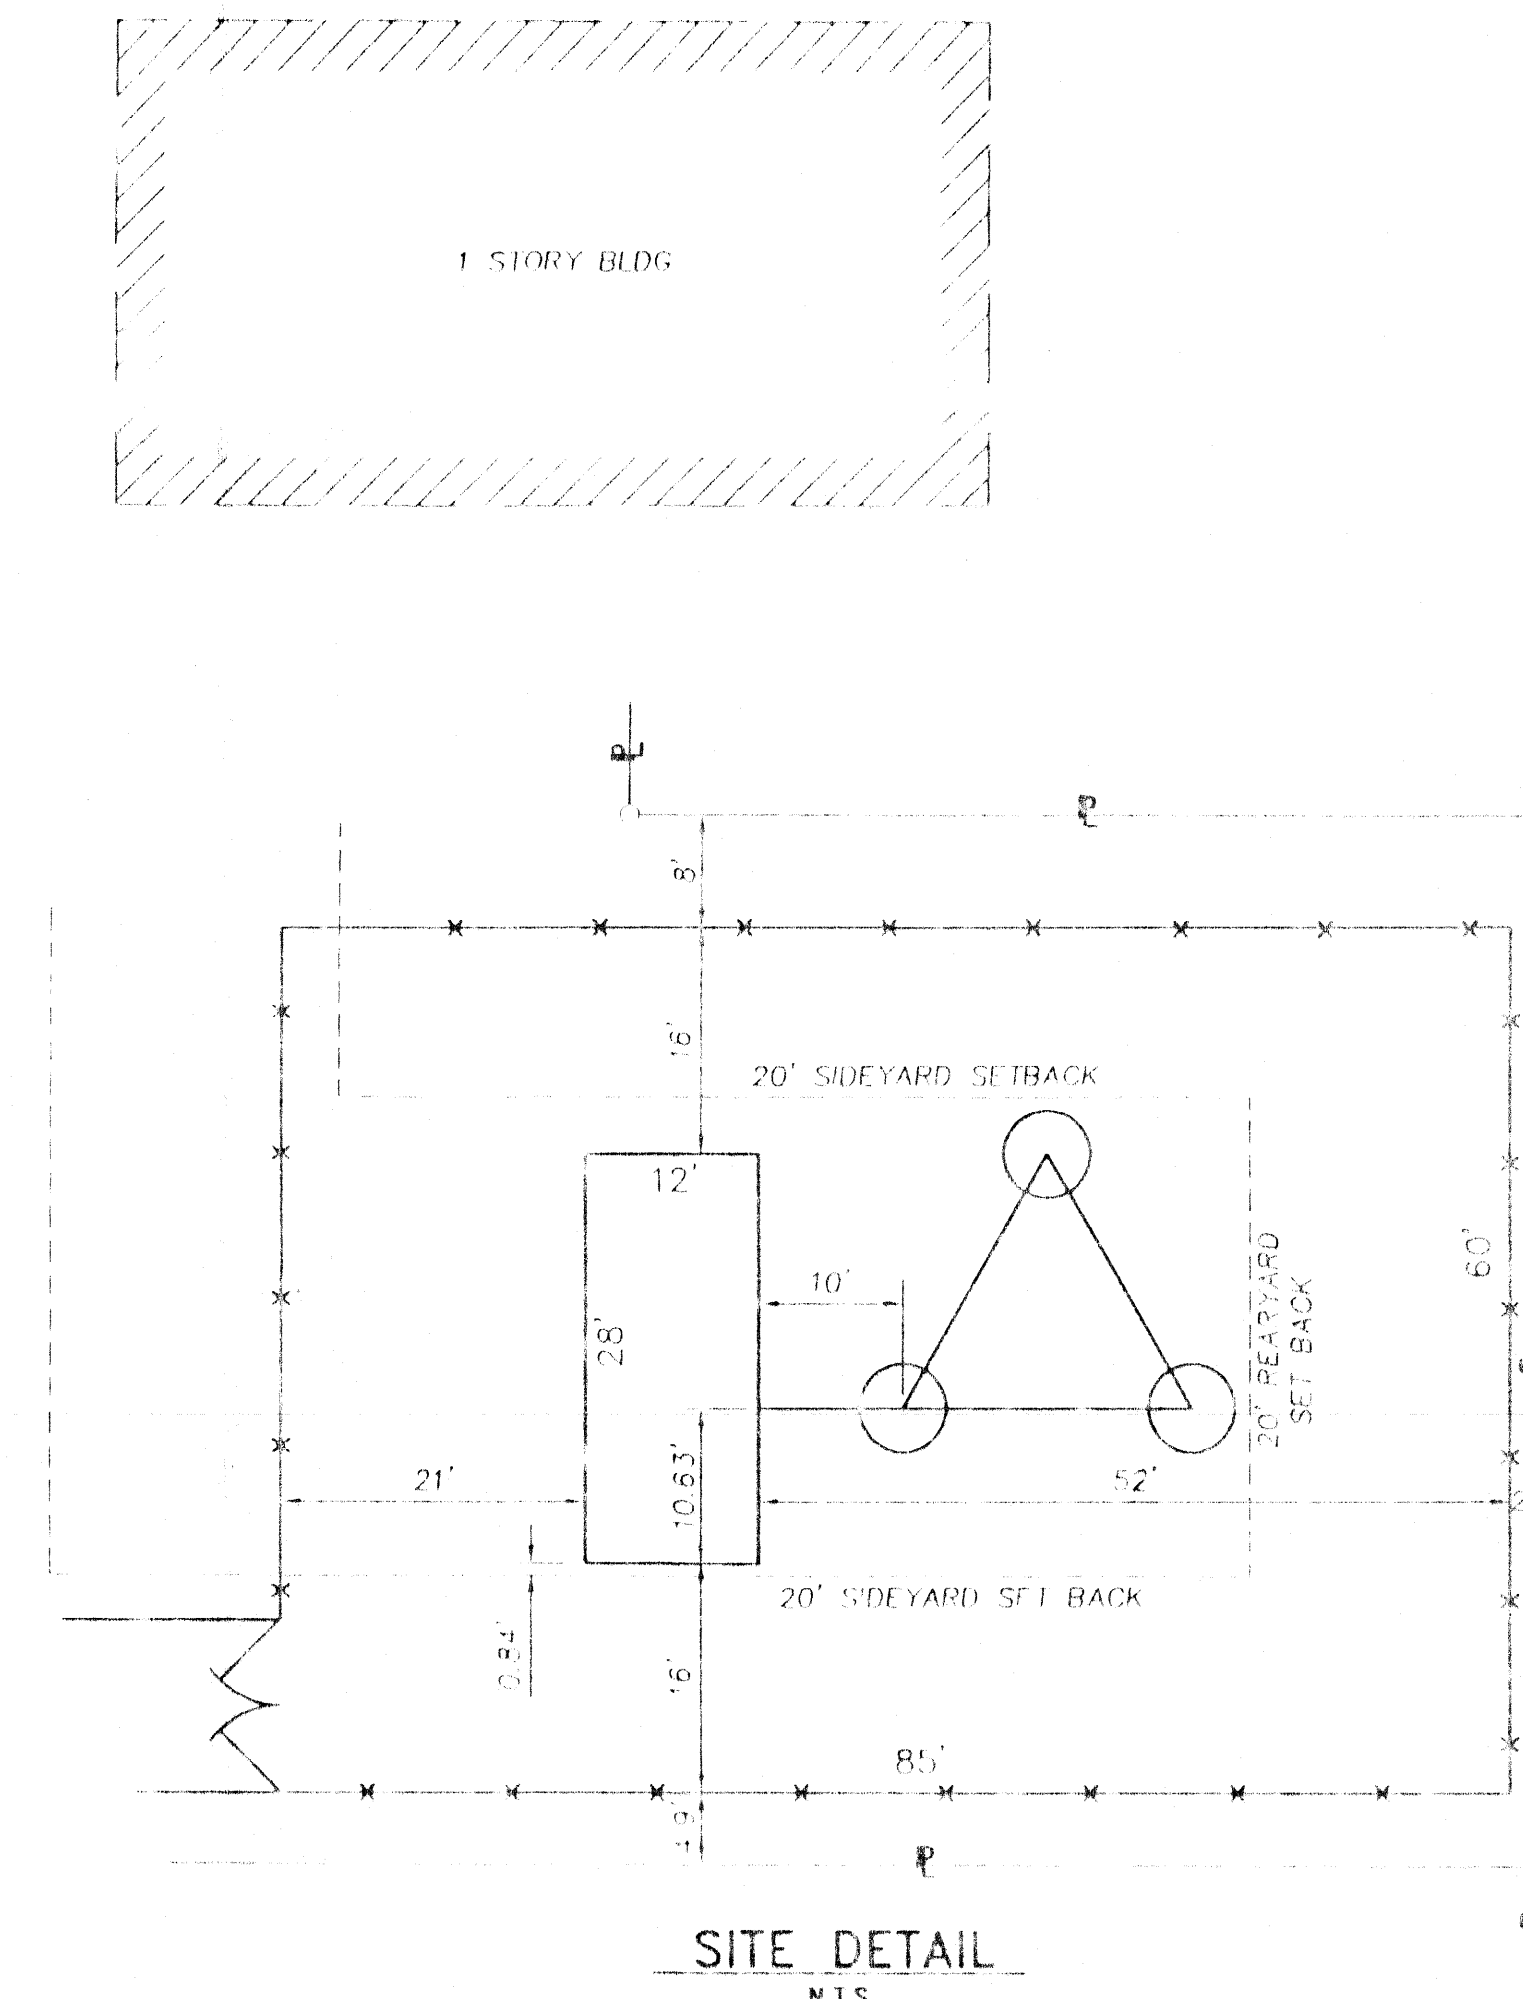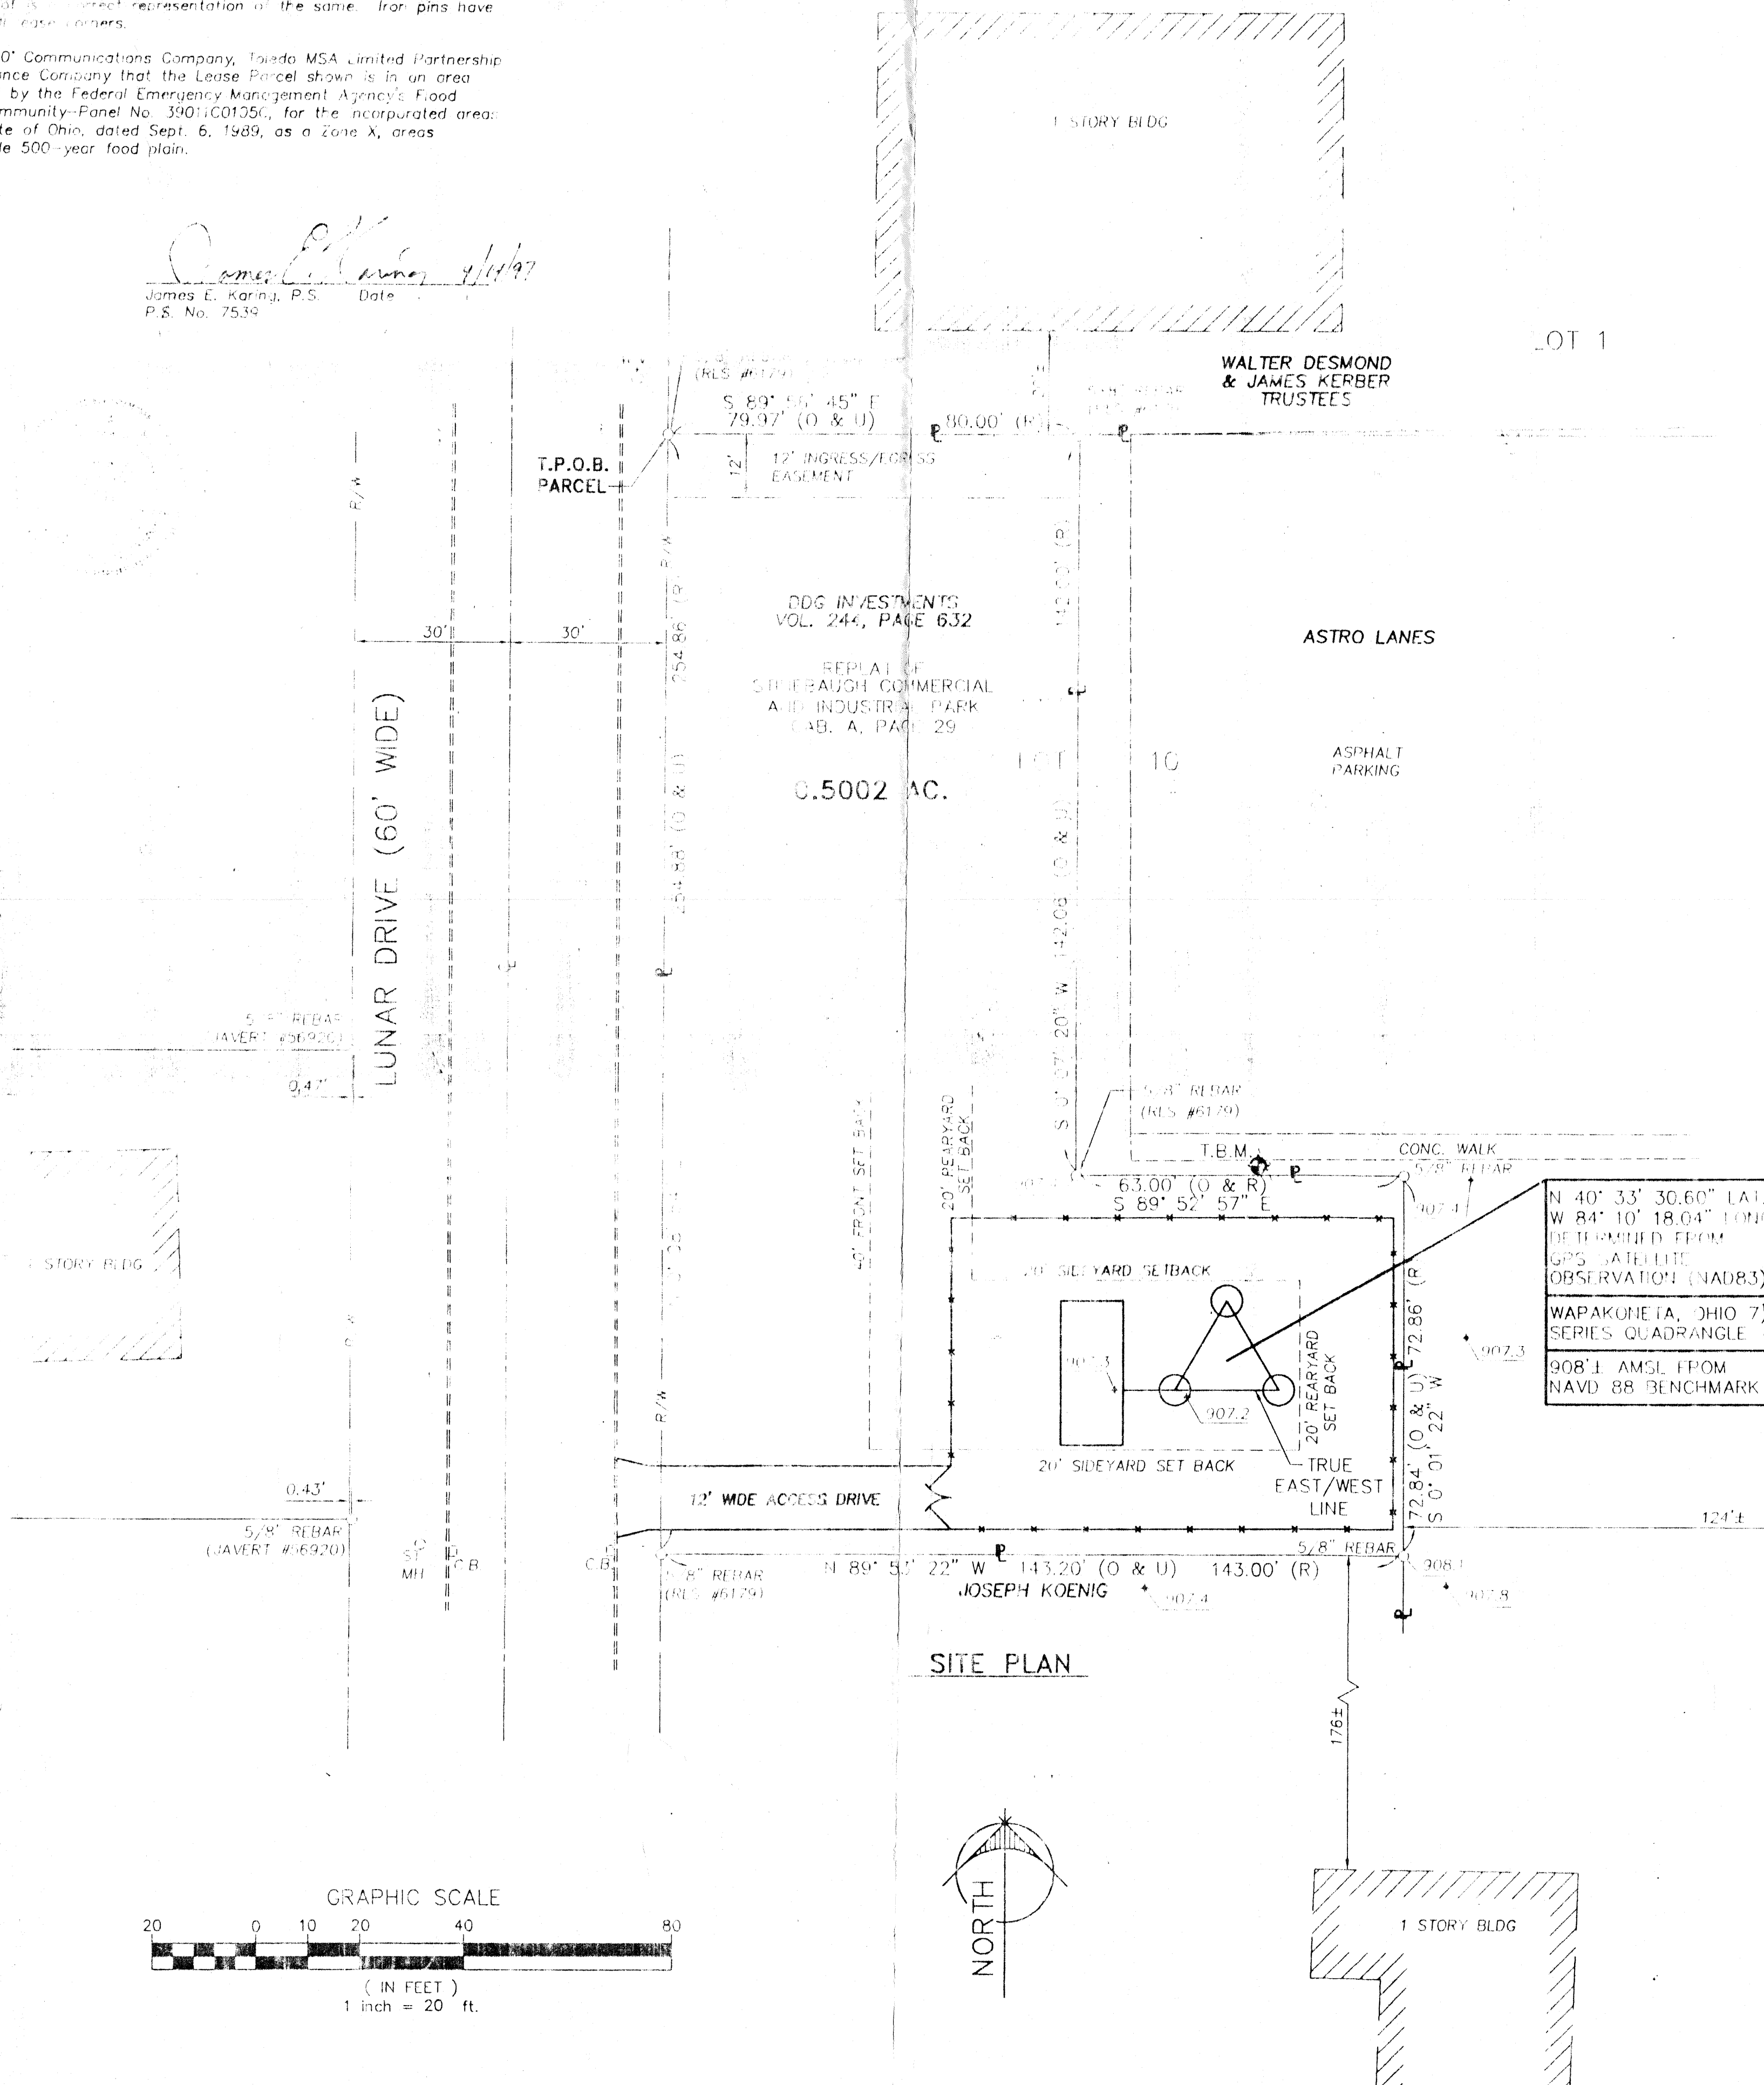

PREPARED BY:

GLAUZ LAE SCHAMER BURNS AND DEHAVEN INC.

GPD ASSOCIATES
ENGINEERS ARCHITECTS PLANNERS
570 South Main Street, Suite 2531
Akron, Ohio 44311-1010
216-434-4300 FAX 216-434-1331

PREPARED FOR:

**TOLEDO MSA
LIMITED PARTNERSHIP
WAPAKONETA CELL SITE**

c/o 360° Communications
O'Hare Plaza
8725 W. Higgins Road
Chicago, IL 60631-2702