

### NOTES

- 1) THIS IRON BAR IS 3.4' SOUTH OF AN IRON BAR SET ON THE NW CORNER OF LOT 19 OF EAST LAKE PARK.
- 2) THE DEED FROM MARBELLA & CO. TO MILLER WAPAK INVESTMENTS (OR. 67, PG. 746) AND THE DEED FROM MILLER WAPAK INVESTMENTS TO MARBELLA & CO. (OR. 67, PG. 754) BOTH CALL FOR THE PROPERTY LINE TO BE ALONG THE CHORD OF THE CUL-DE-SAC, NOT THE ARC. THIS PUTS MARBELLA IN OWNERSHIP OF PART OF THE STREET RIGHT-OF-WAY. BOTH DEEDS, HOWEVER, MAKE EX-SECTION TO ALL EASEMENTS AND RIGHT-OF-WAY. LEGAL ADVICE IS RECOMMENDED.
- 3) THIS FENCE ENCROACHES ON TRACT "B" BY 1.5' ±
- 4) THIS FENCE ENCROACHES ON TRACT "B" BY 1.0' ±
- 5) THE EAST END OF THIS FENCE ENCROACHES ON TRACT "A" BY 1.5' ±
- 6) THERE IS A 10' EASEMENT ALONG THE ENTIRE SOUTHERN SIDE OF EAST LAKE PARK. (SEE SUB-DIV. PLAT IN CABINET "A", PG. 280)

### LEGEND

- "A" = MONUMENT BOX AT SE COR. OF SEC. 33.  
"B" = MONUMENT BOX AT NE COR. SE. 1/4 OF SEC. 33.  
"C" = CONCRETE RIGHT-OF-WAY REFERENCE MONUMENT FOUND.  
"D" = RAILROAD SPIKE FOUND AT THE INTERSECTION OF E. LAKE PARK - FISHER ROAD AND THE EAST LINE OF THE S.E. 1/4 OF SEC. 33.  
"E" = 6/8" IRON BAR FOUND FROM EAST LAKE PARK PLAT.  
"F" = IRON BAR FOUND FROM SURVEY BY JOHN JAVENT VOL. 6520.  
"G" = IRON BAR FOUND ON S.E. 1/4 OF CORNER.  
"H" = IRON BAR FOUND ON S.E. 1/4 OF CORNER.  
"I" = IRON BAR FOUND 0.045 S. S. 1/4 W. OF CORNER.  
"J" = PINE NAIL FOUND.  
"K" = MILLE SPIKE SET.  
"L" = 5/8" X 30" IRON BAR SET.  
"M" = RAILROAD DATE NAIL NO. 37 SET.

SURVEYED BY Gordon L. Geeslin  
GORDON L. GEESLIN  
REGISTERED SURVEYOR  
NO. 5372




### BOUNDARY

### SURVEY

FOR MARBELLA AND COMPANY IN THE S.E. 1/4 OF SECTION 33, TOWN 5 SOUTH, RANGE 6 EAST (DUCHOUQUET TOWNSHIP), AUGLAIZE COUNTY, OHIO.

AUGUST 22, 1991

SCALE 1" = 100'

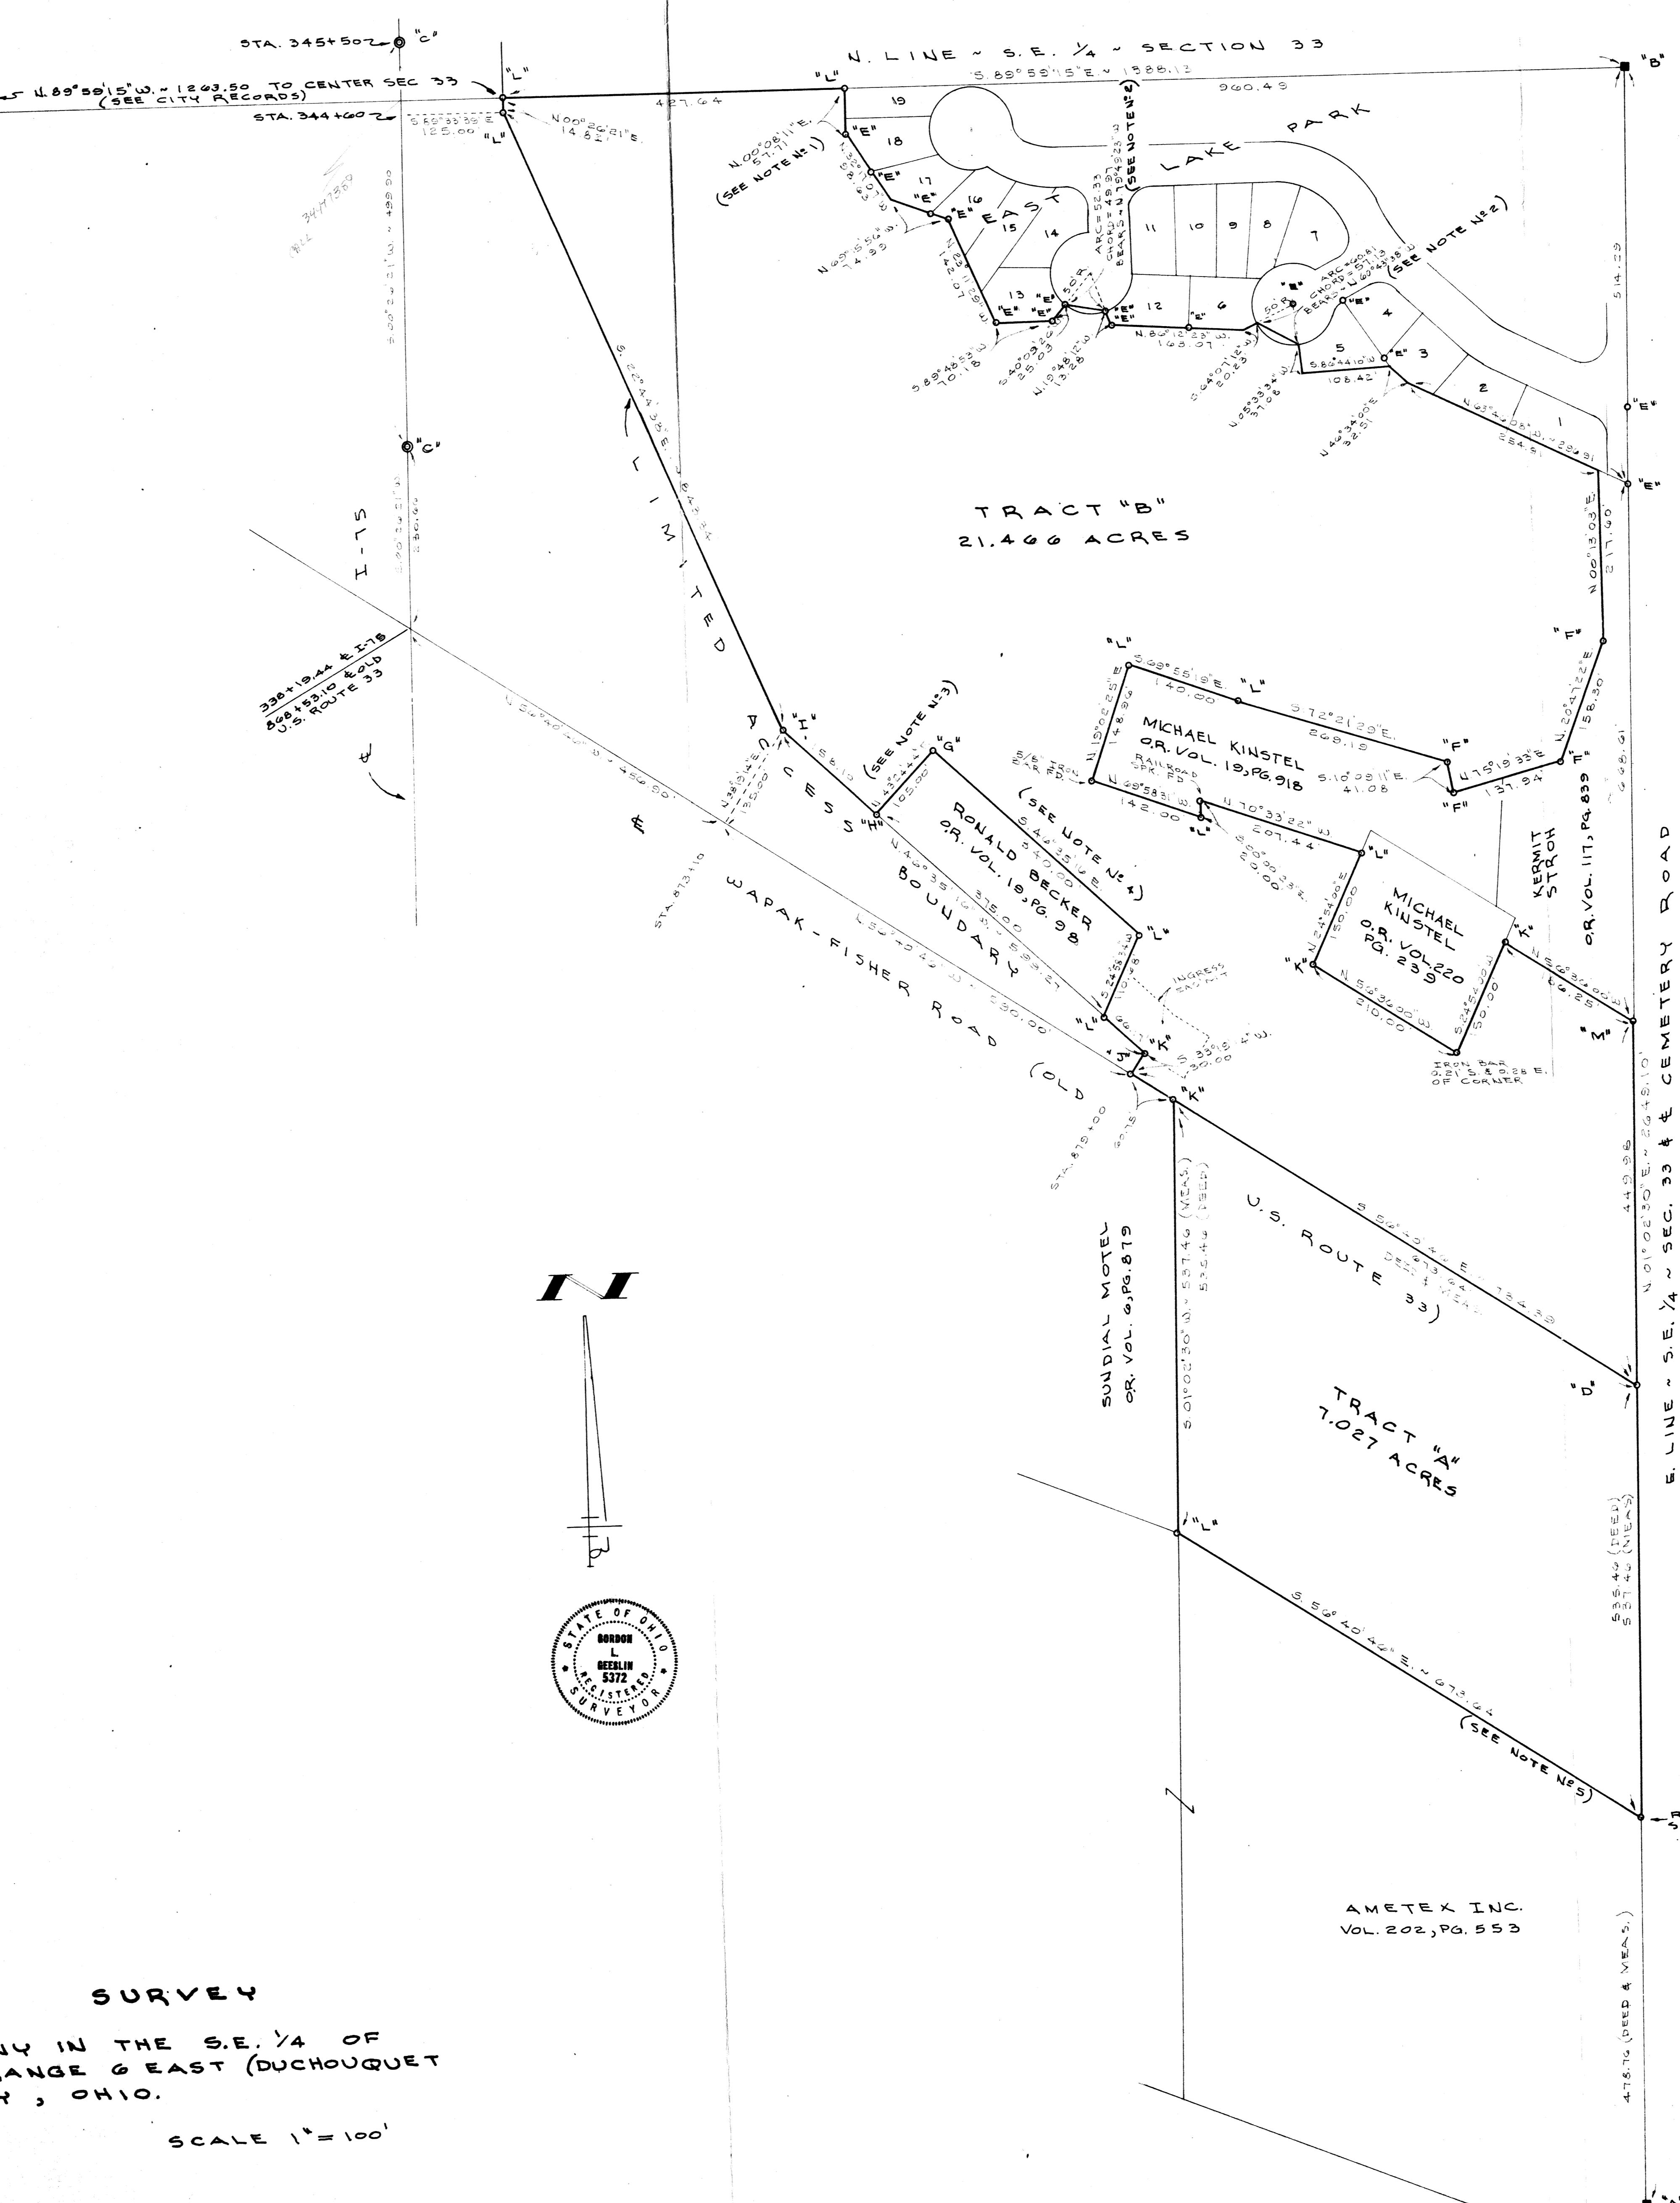

DUC-33-16