


ANNEXATION TO THE VILLAGE OF CRIDERSVILLE

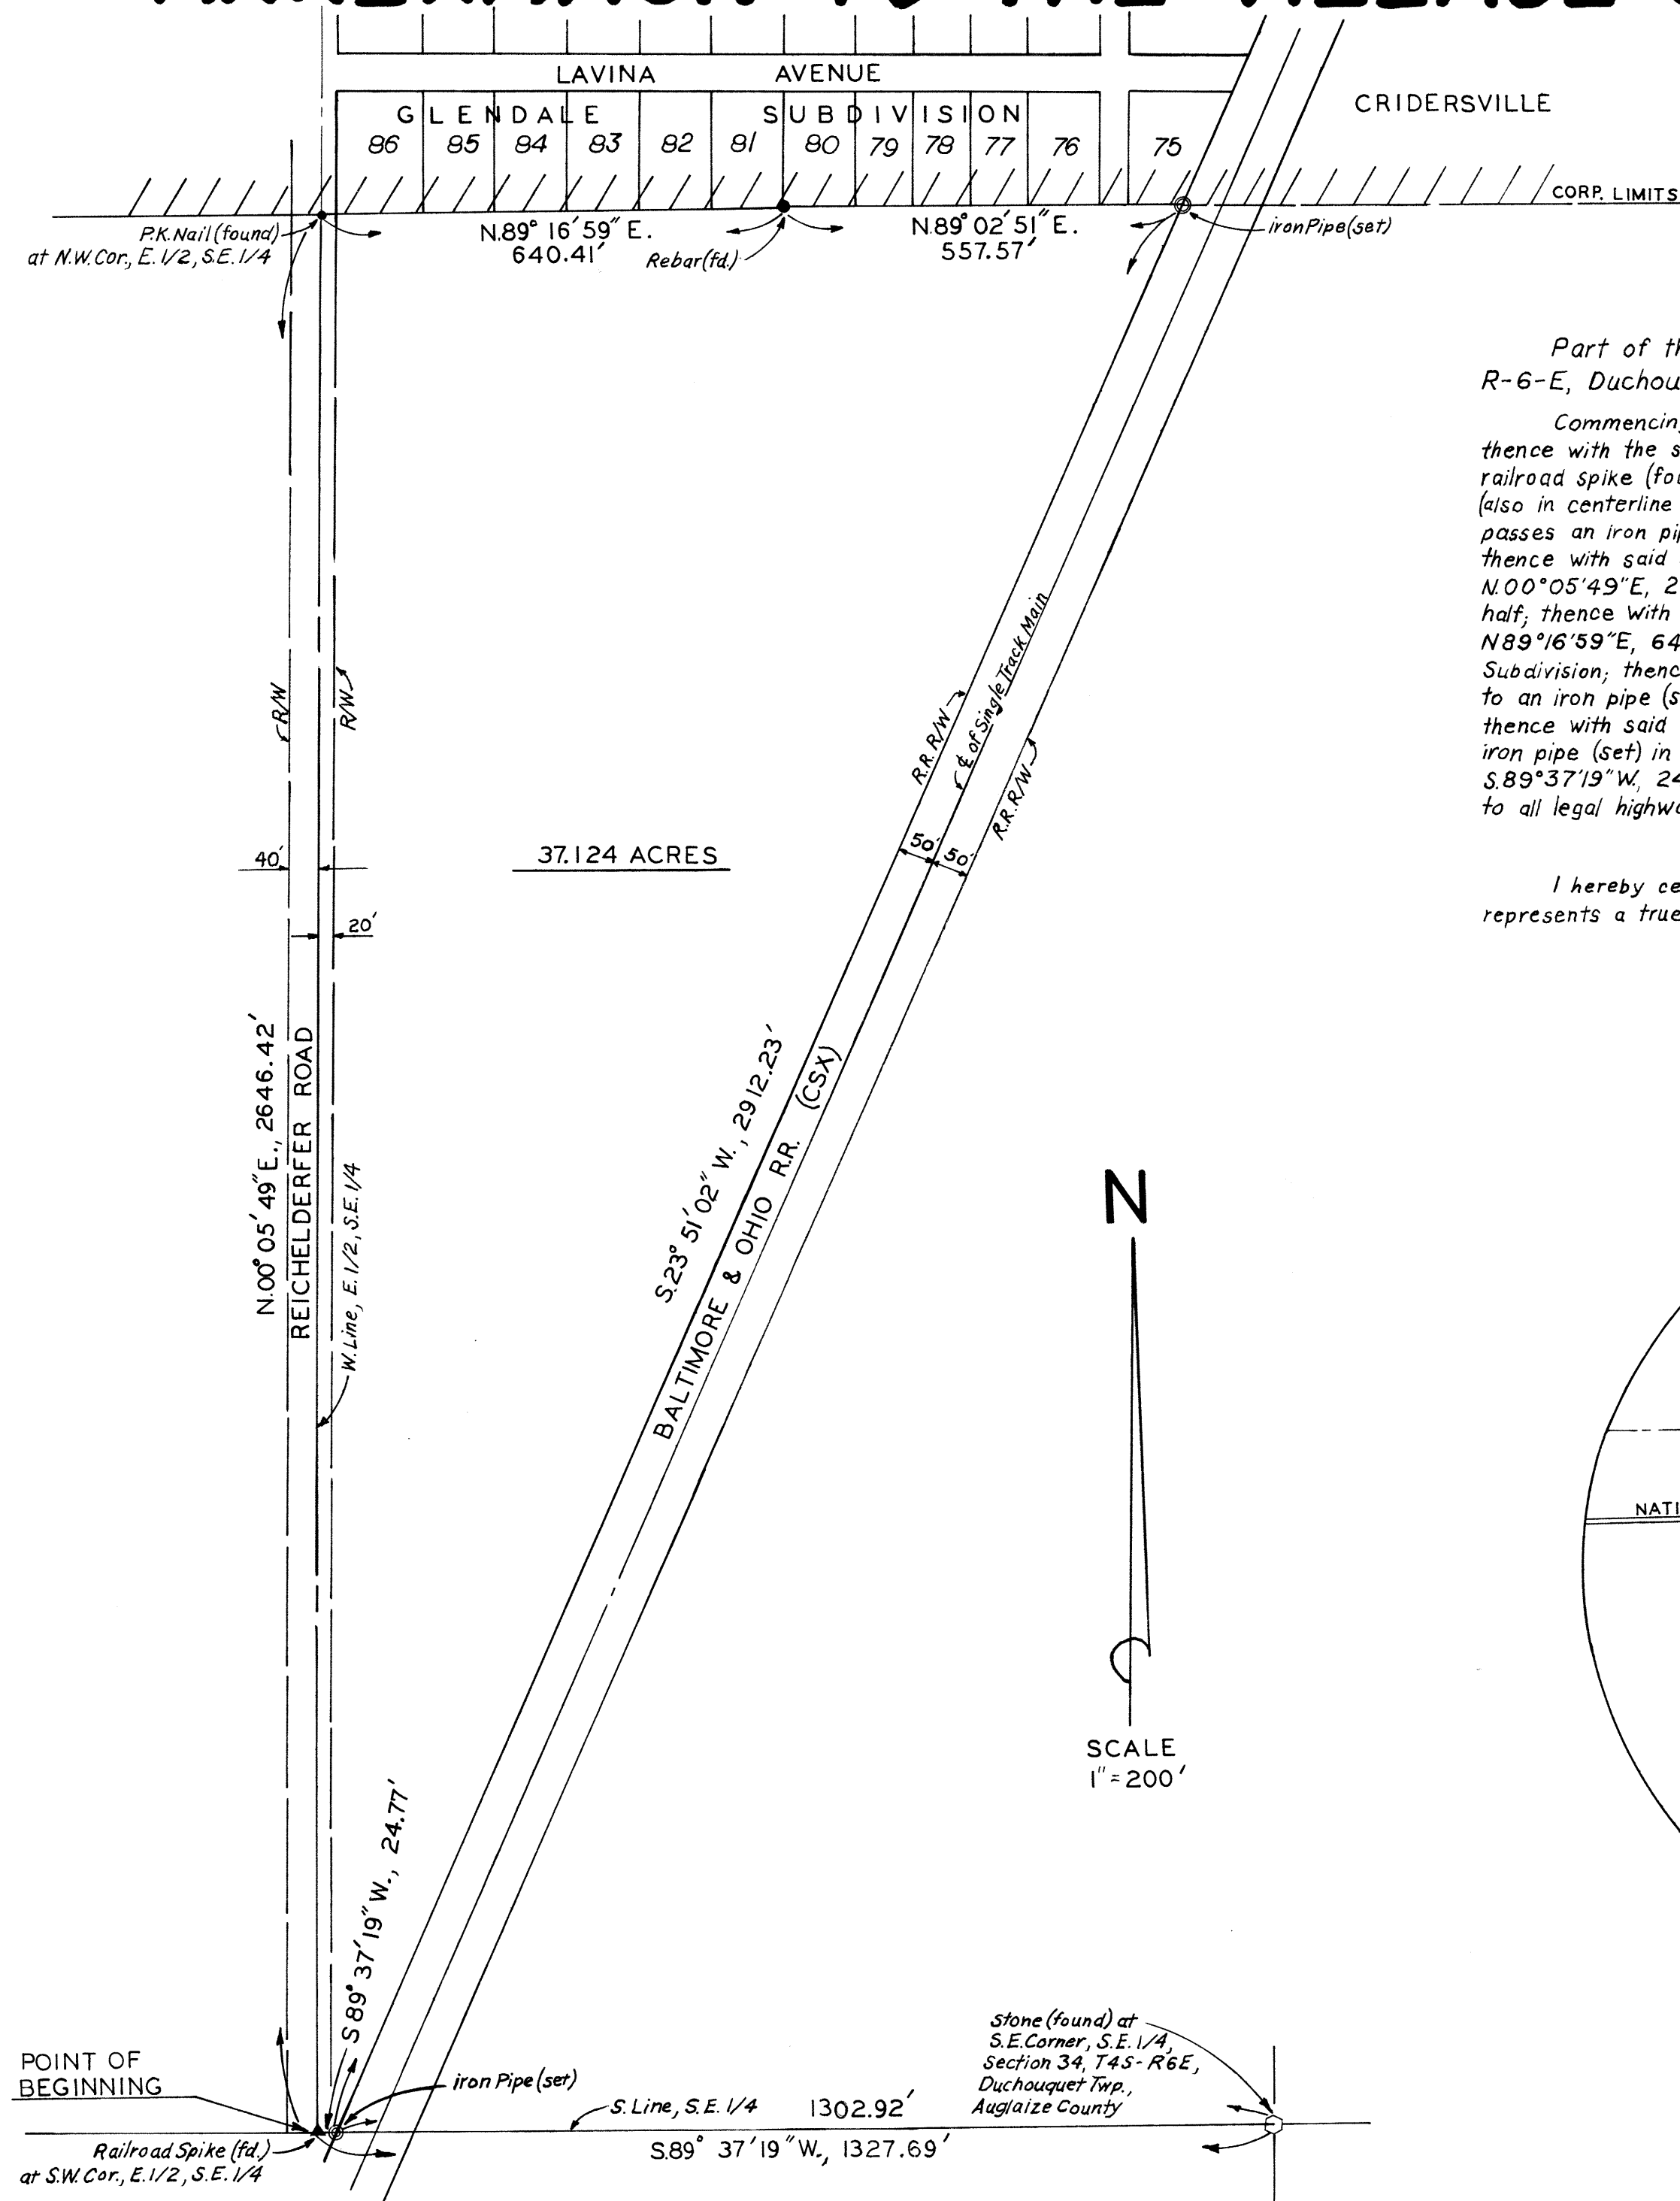

DESCRIPTION


Part of the east half of the southeast quarter of Section 34, T-4-S, R-6-E, Duchouquet Township, Auglaize County, Ohio, described as follows:

Commencing at a stone (found at the southeast corner of said southeast quarter, thence with the south line of said southeast quarter S 89° 37' 19\"/>

I hereby certify that the hereon plat, to the best of my knowledge and belief, represents a true and accurate survey made under my supervision.

Michael Gene Buettner

Michael Gene Buettner
Ohio Registered Surveyor No. 6881

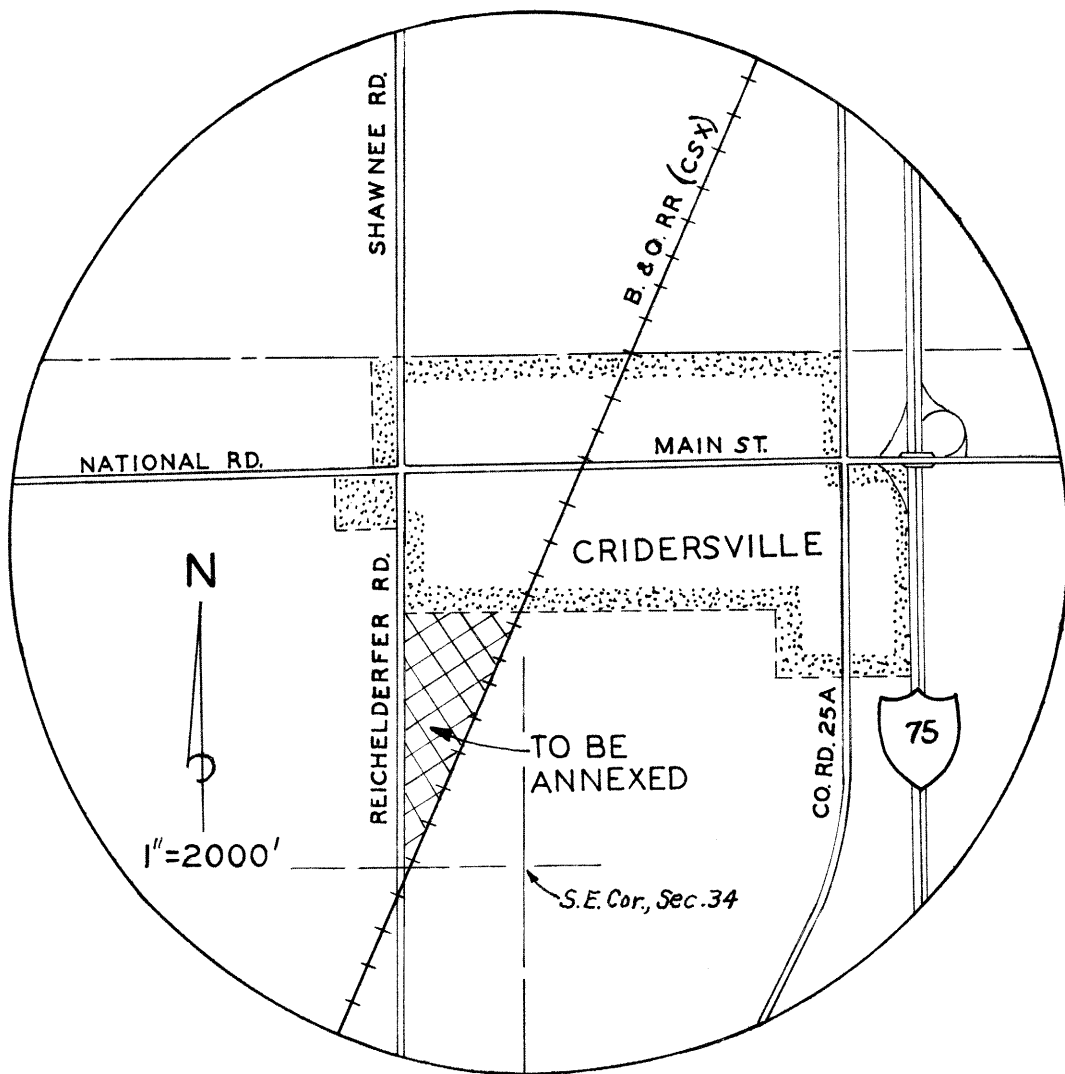

LOCATION MAP

TOLERANCES (EXCEPT AS NOTED)	REVISIONS					
	NO.	DATE	BY			
DECIMAL	1					
±	2					
FRACTIONAL	3			DRAWN BY	SCALE	MATERIAL
±	4			CHK'D	DATE	DRAWING NO.
ANGULAR	5			TRACED	APP'D	
±				10885 (9-9-87)		