


Saint Joseph Cemetery Association


Part of the southwest quarter of Section 34,
T-5-S, R-6-E, Duchouquet Township, and part of
the northwest quarter of Section 3, T-6-S, R-6-E,
Pusheta Township, Auglaize County, Ohio

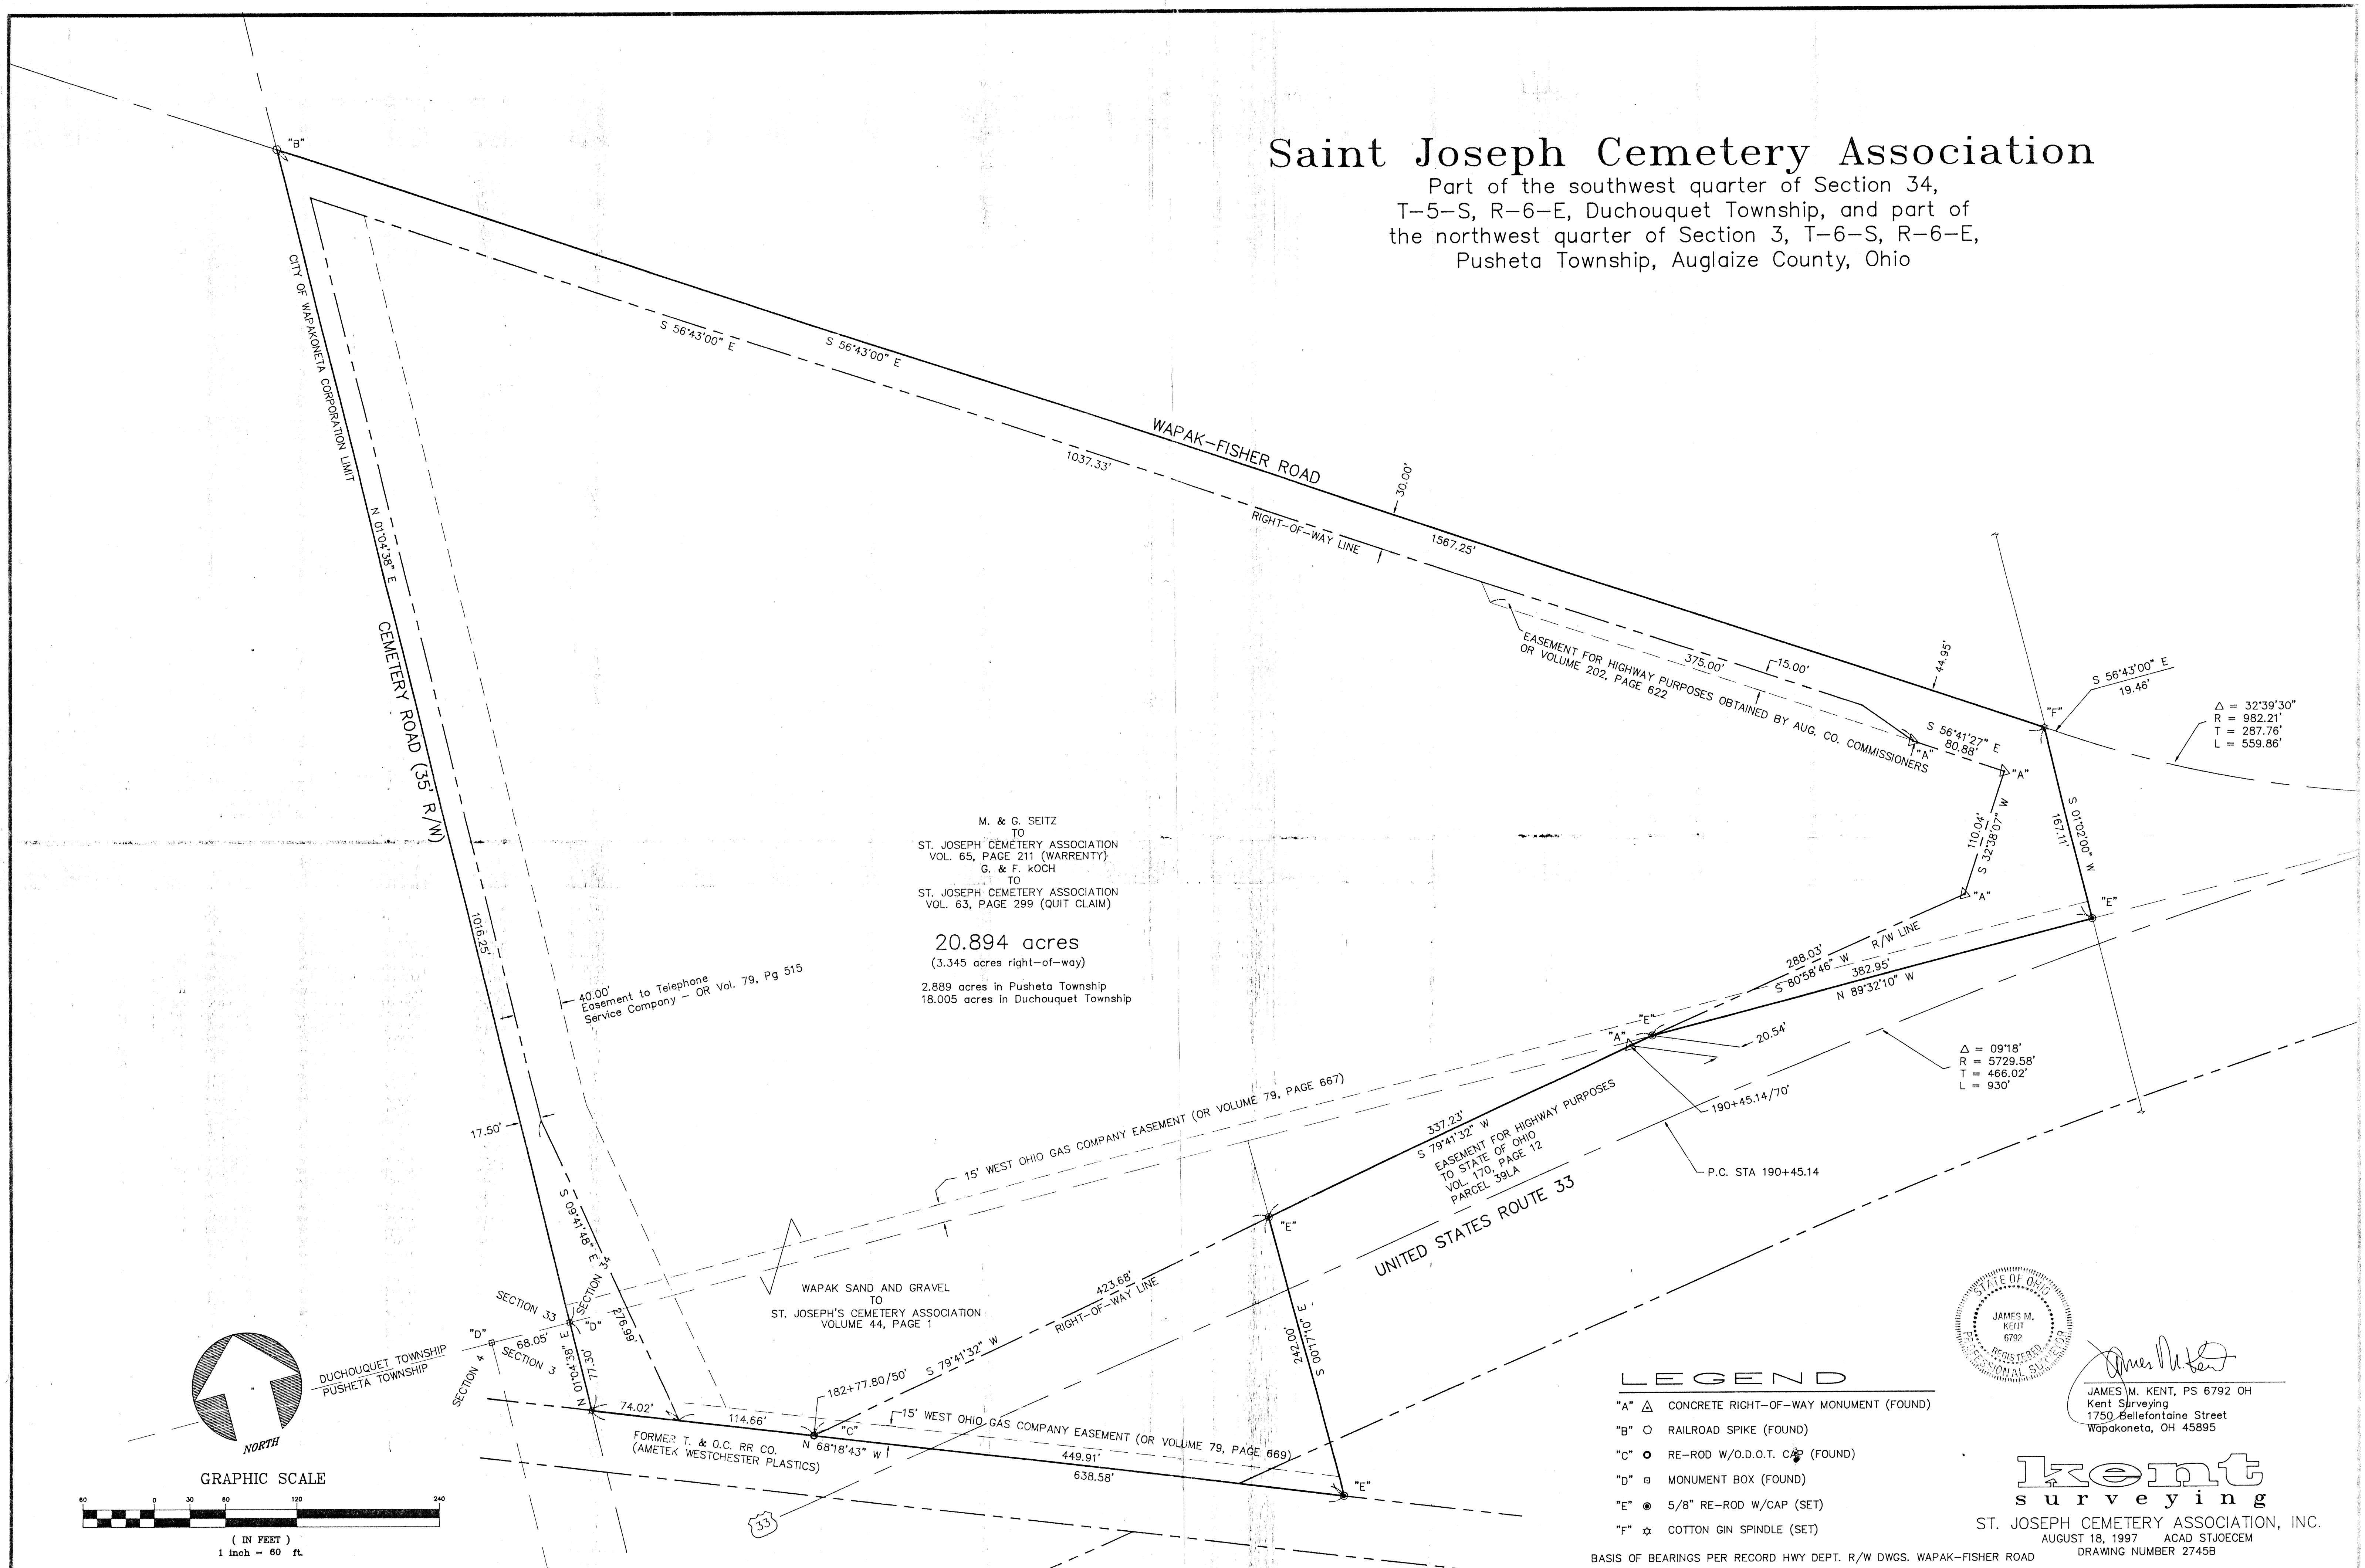

M. & G. SEITZ
TO
ST. JOSEPH CEMETERY ASSOCIATION
VOL. 65, PAGE 211 (WARRENTY)
G. & F. KOCH
TO
ST. JOSEPH CEMETERY ASSOCIATION
VOL. 63, PAGE 299 (QUIT CLAIM)

20.894 acres
(3.345 acres right-of-way)

2.889 acres in Pusheta Township
18.005 acres in Duchouquet Township

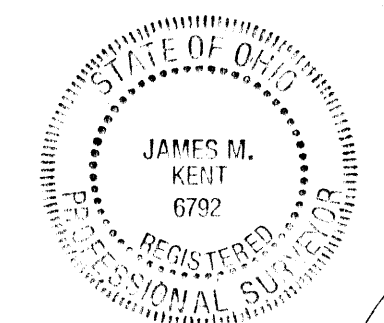

James M. Kent
JAMES M. KENT, PS 6792 OH
Kent Surveying
1750 Bellefontaine Street
Wapakoneta, OH 45895


LEGEND

- "A" Δ CONCRETE RIGHT-OF-WAY MONUMENT (FOUND)
- "B" $\circ$ RAILROAD SPIKE (FOUND)
- "C" $\bullet$ RE-ROD W/O.D.O.T. CAP (FOUND)
- "D" $\square$ MONUMENT BOX (FOUND)
- "E" $\bullet$ 5/8" RE-ROD W/CAP (SET)
- "F" $\star$ COTTON GIN SPINDLE (SET)

kent
surveying

ST. JOSEPH CEMETERY ASSOCIATION, INC.
AUGUST 18, 1997 ACAD STJOCEM
DRAWING NUMBER 2745B

BASIS OF BEARINGS PER RECORD HWY DEPT. R/W DWGS. WAPAK-FISHER ROAD

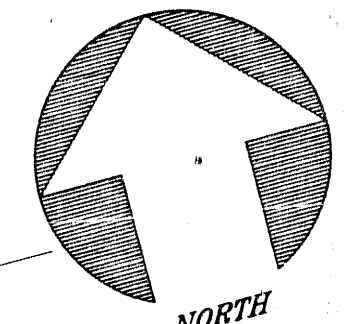

GRAPHIC SCALE



(IN FEET)
1 inch = 60 ft